


SANITARY SEWER PLANS
KRUG SOUTH ADDITION
PHASE 1

LINES 8 & 9
SHEET TITLE
468-84321
PROJECT NUMBER


DFL
DESIGN BY
DMU
DRAWN BY
GJA
CHECKED BY

ISSUED
February 2007
REVISED


SHEET NO.
20 of 31

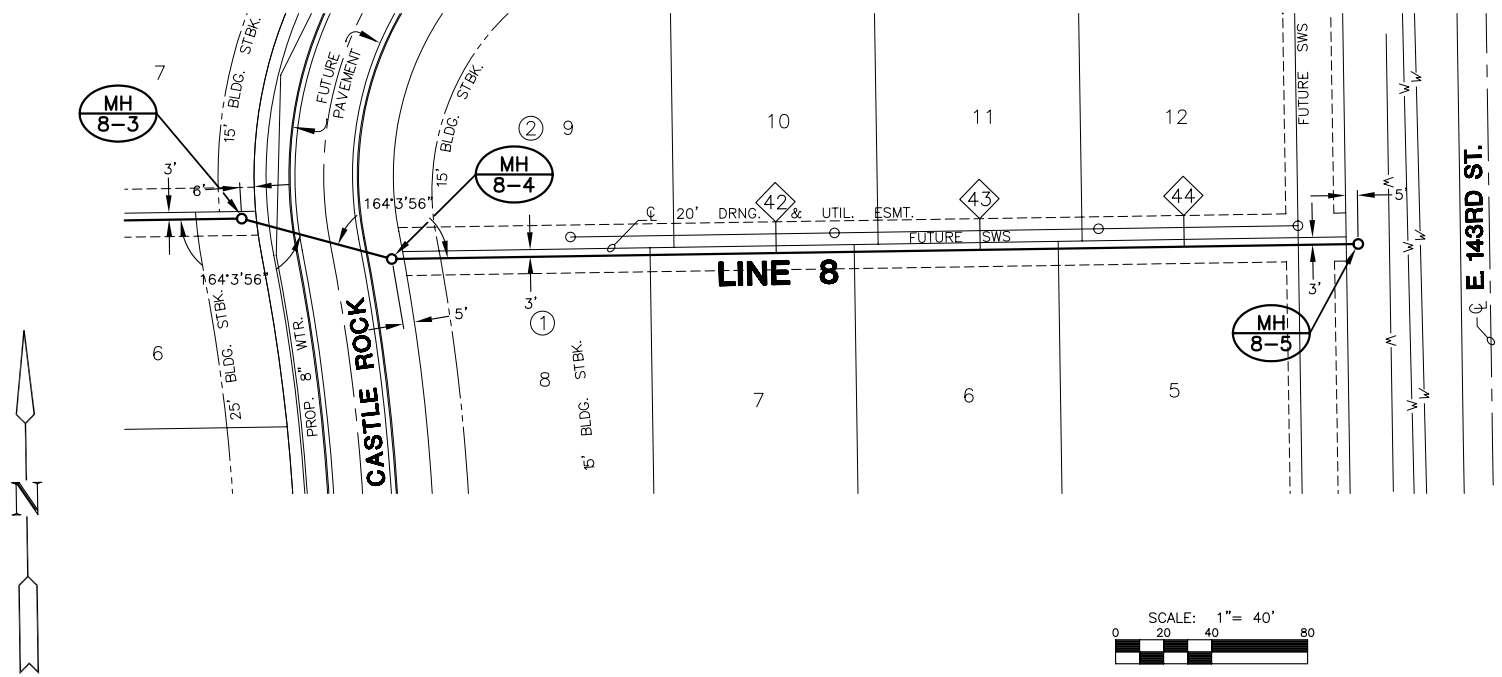

PLAN LINE 8

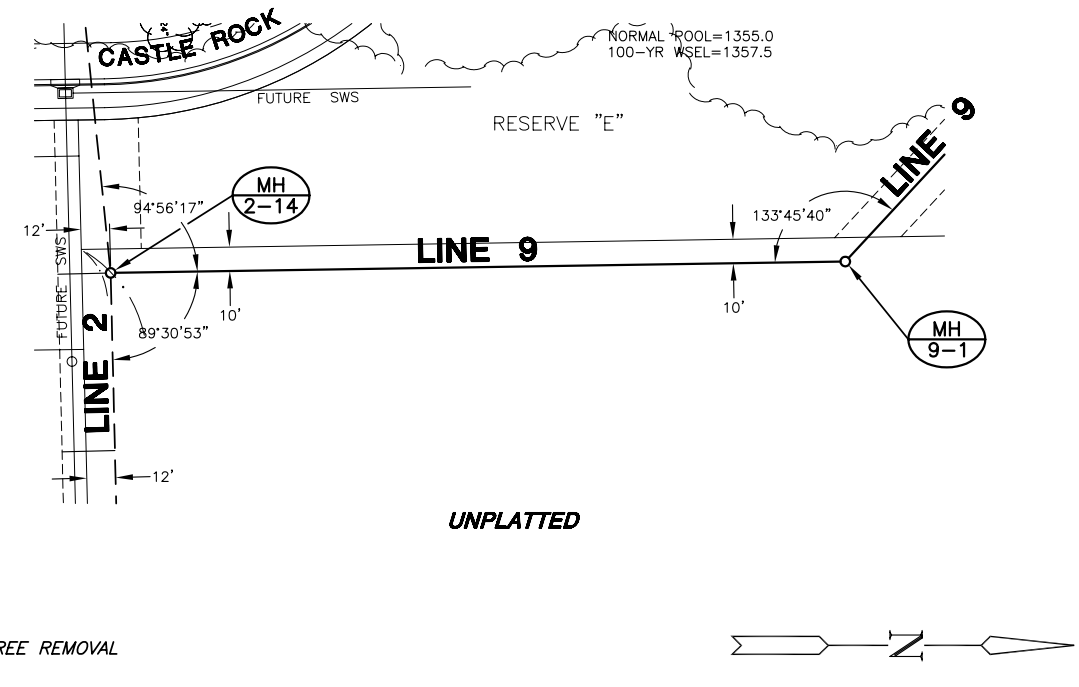


PLAN LINE 9

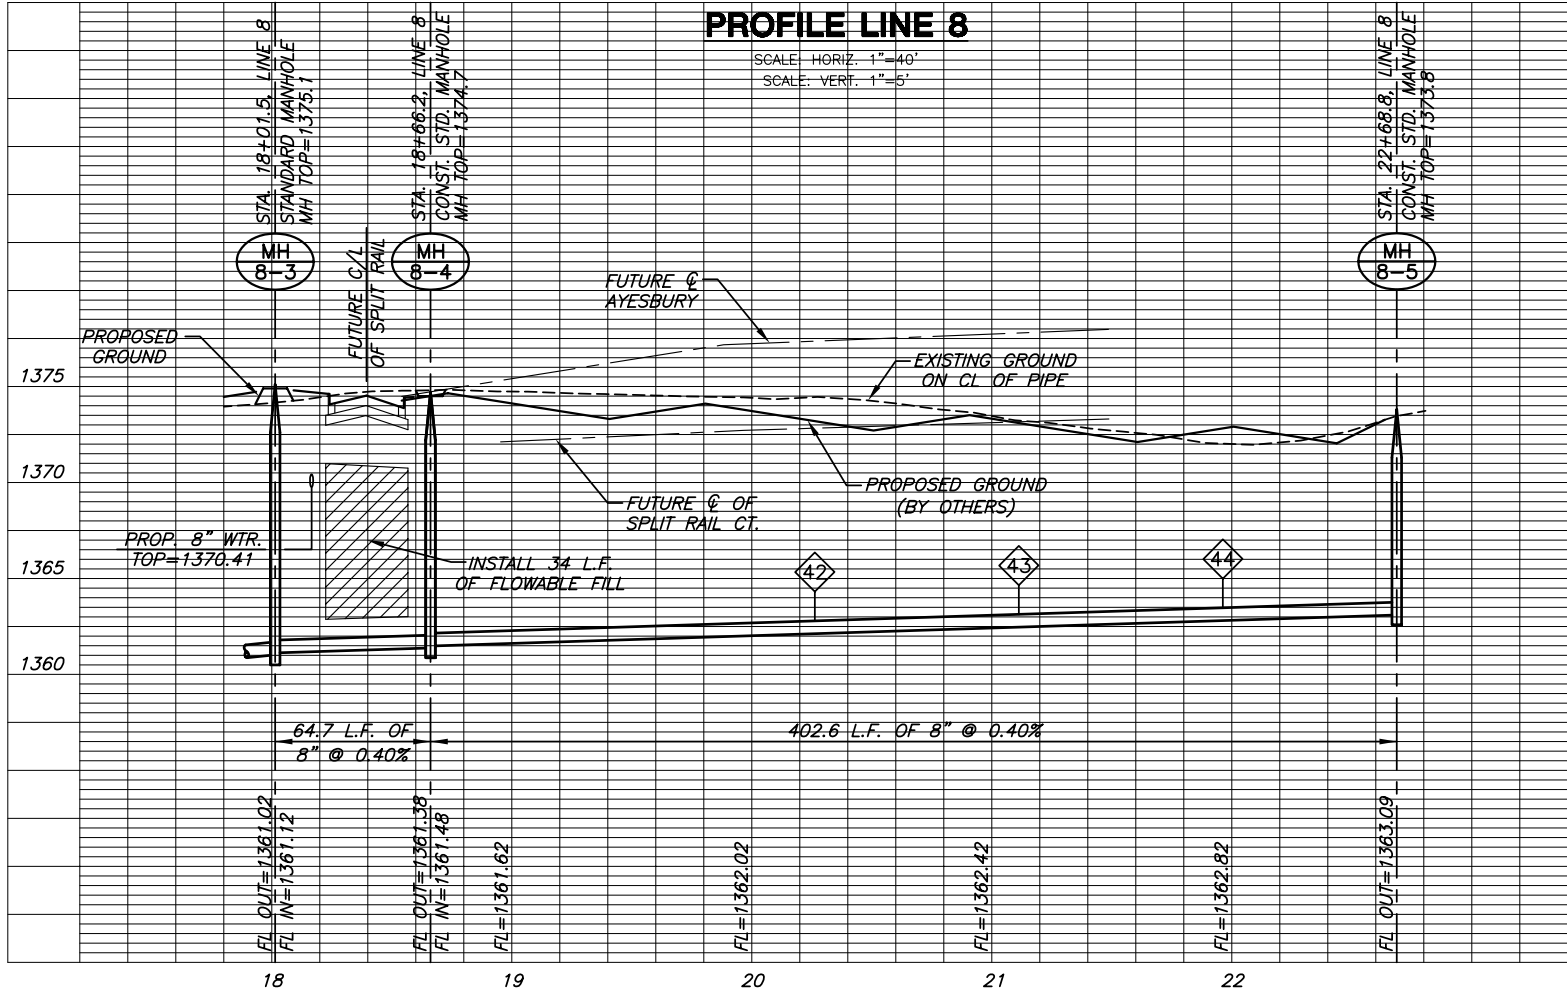

PROFILE LINE 8

1375	1360
1370	1355
1365	1350
1360	1345

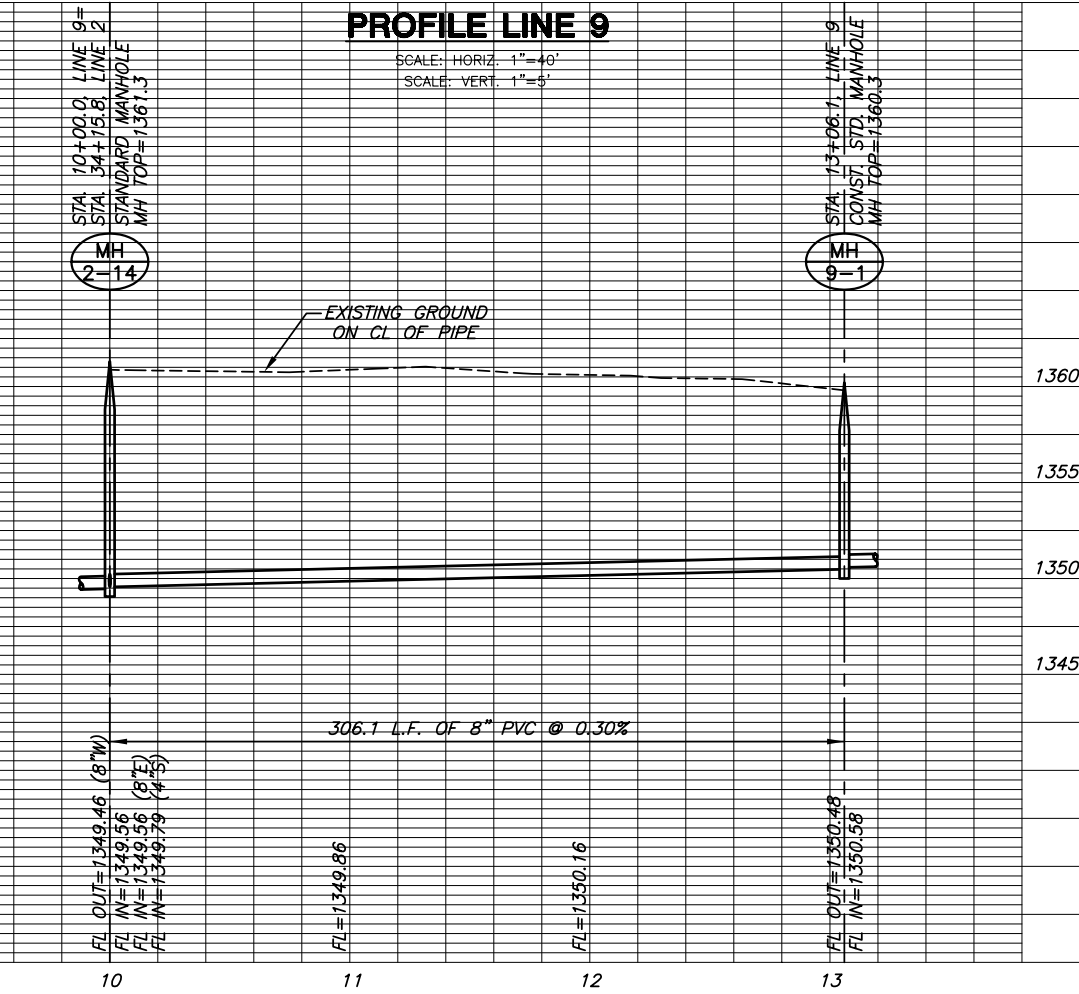

PROFILE LINE 9

PLT07B: Wednesday, February 28, 2007 9:05:28AM

J:\CIVIL\05291\DWG\SAN\PH1\05291_LB14.DWG