



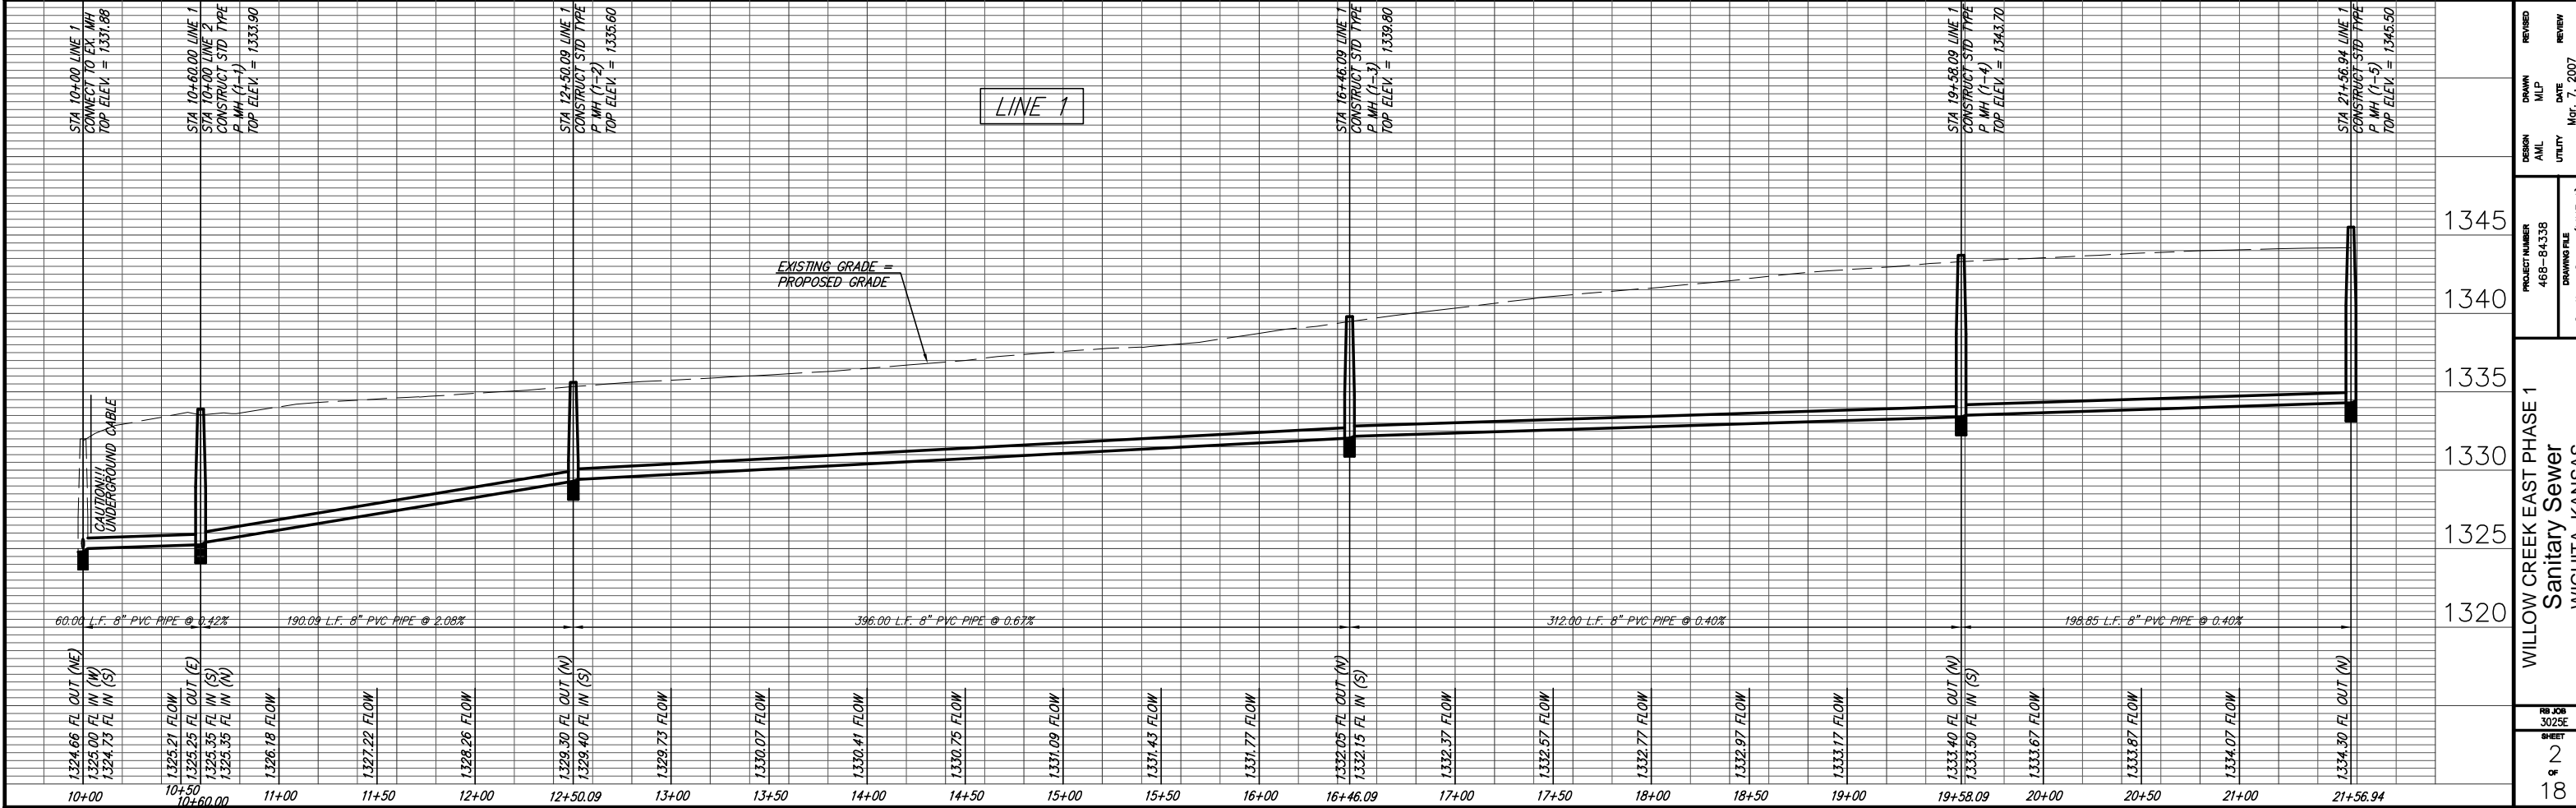

SCALE 1" = 40' HORIZ.
1" = 5' VERT.
IRON = ●

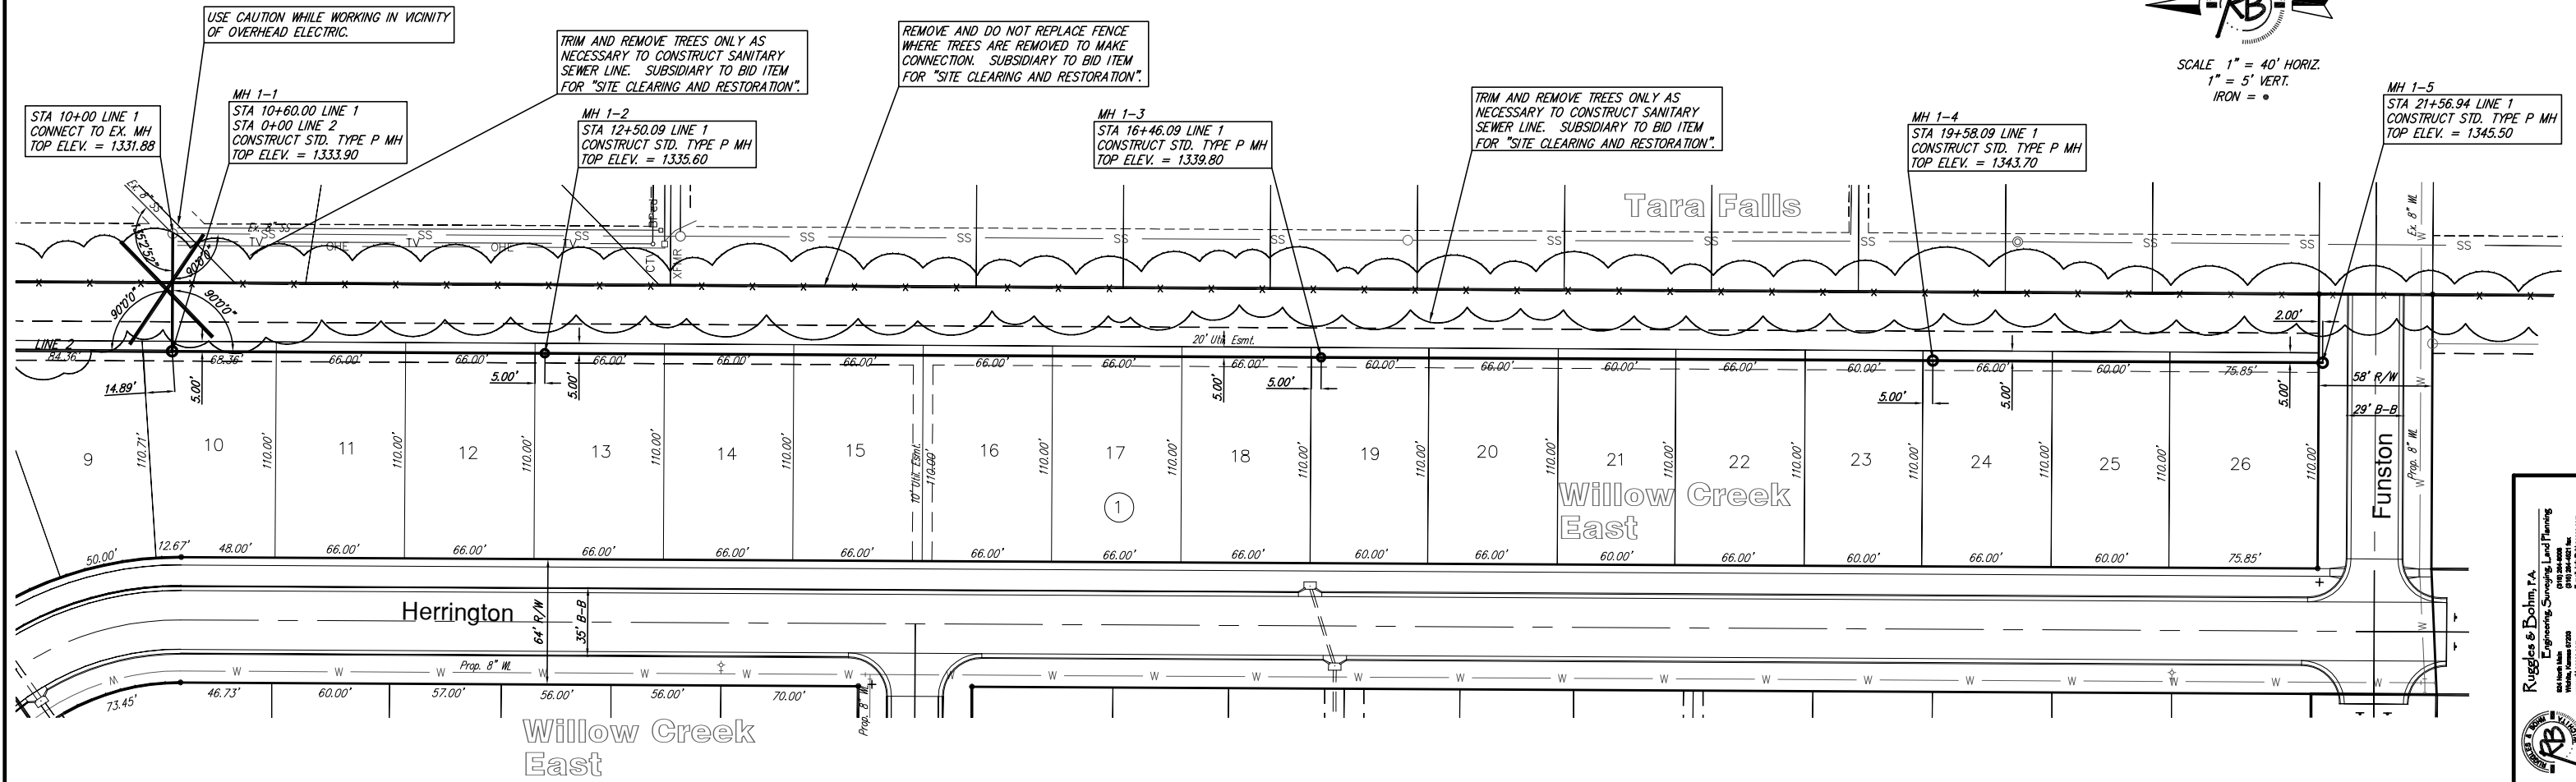

Ruggles & Bohm, P.A.
 Engineering, Surveying, Land Planning
 904 North Lincoln
 Wichita, Kansas 67208
 www.ruggles.com
 Email: info@ruggles.com



PROJECT NUMBER 468-84-338	DESIGN AMIL UTILITY	DRAWN MLP	REVIEWED
DRAWING FILE Sanitary Sewer [LINE 1].	DATE Mar. 7, 2007	DATE	REVISION
WILLOW CREEK EAST PHASE 1 Sanitary Sewer WICHITA, KANSAS			
RB JOB 3025E	2	SHEET 18	