



STATE	PROJECT NO.	YEAR	SHEET NO.	SHEETS
KANSAS	87 N-0190-01	2005	18	96

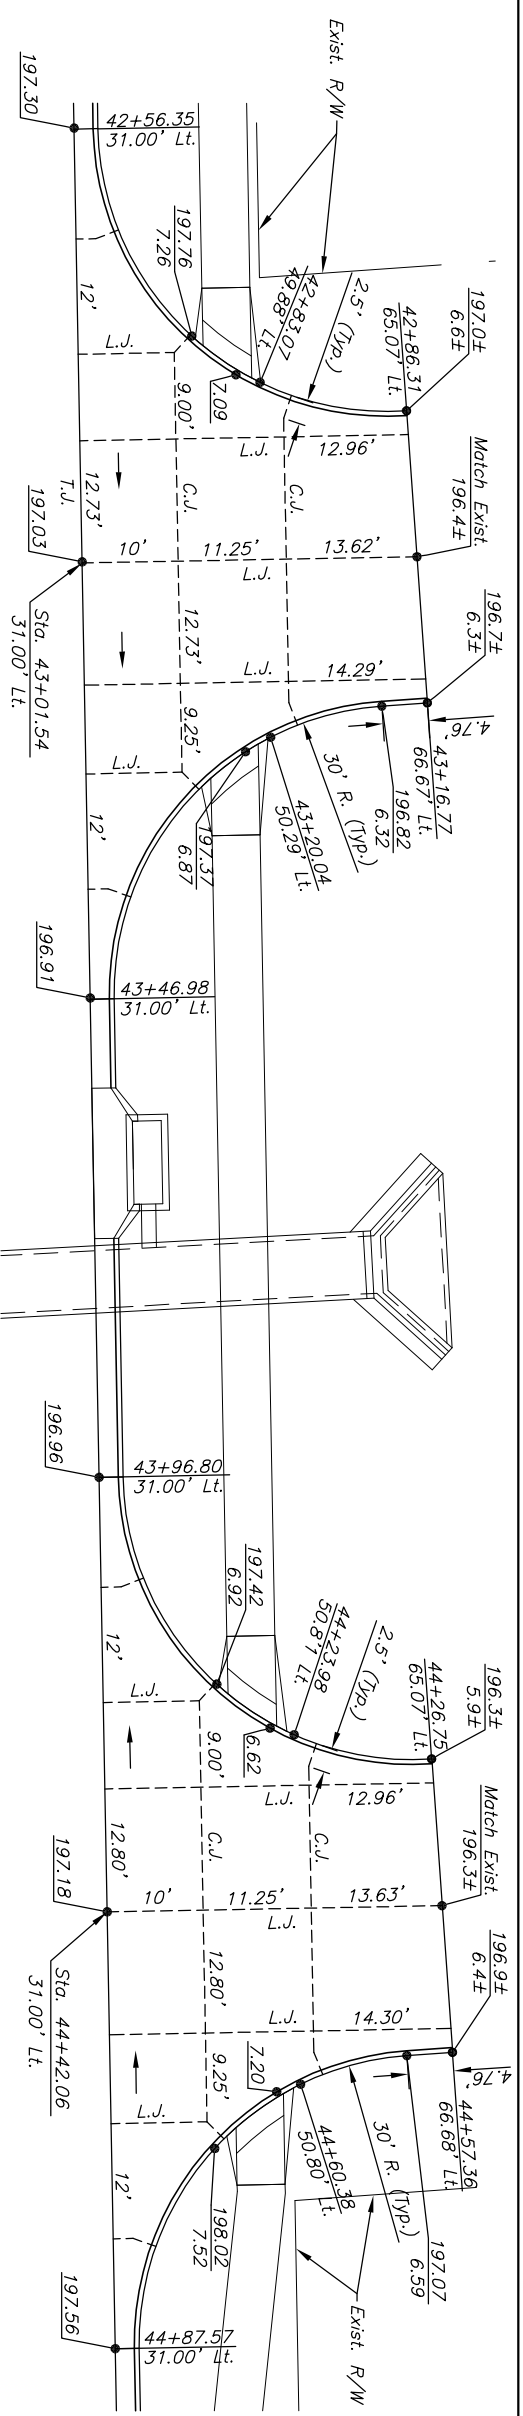


RIDGEWOOD, LT.
Scale: 1"=10'

21ST STREET NORTH

EDGEMOOR, LT.
Scale: 1"=10'

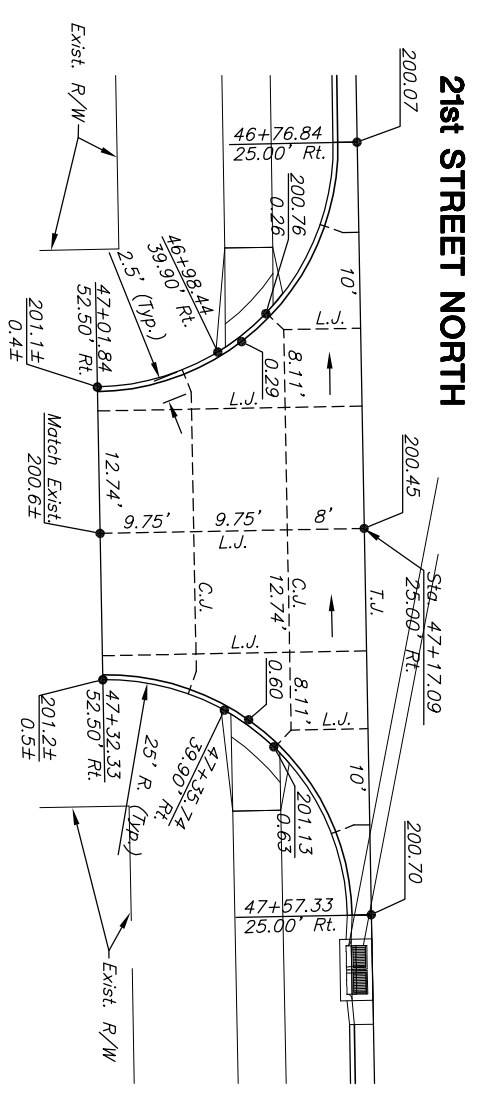


HOMESTEAD, RT.
Scale: 1"=10'

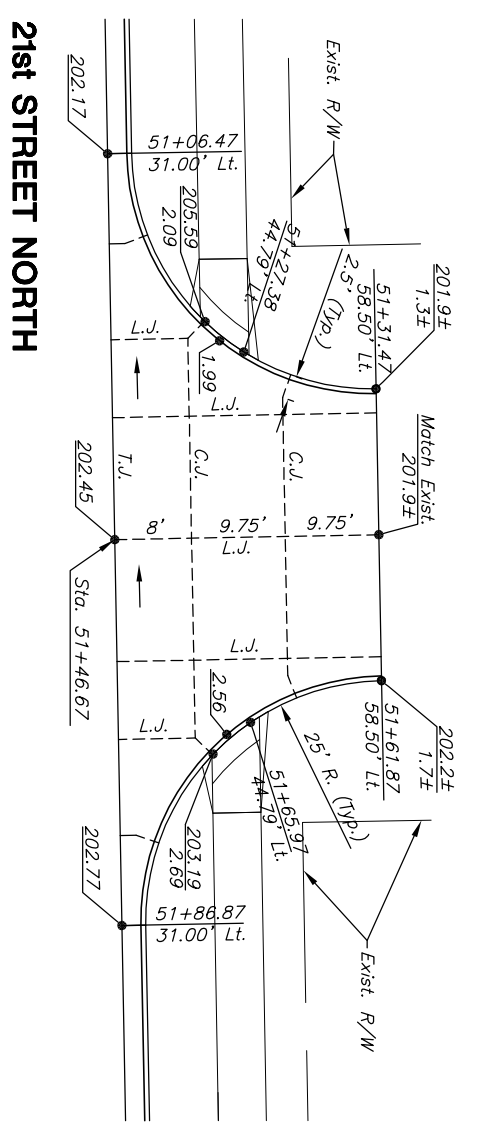

FARMSTEAD, LT.
Scale: 1"=10'


21ST STREET NORTH

21ST STREET NORTH

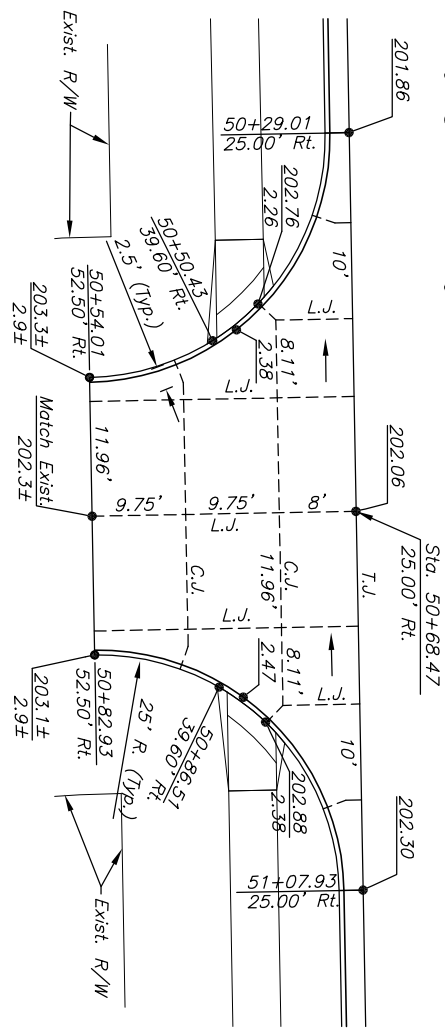

FARMSTEAD, RT.
Scale: 1"=10'

21ST STREET NORTH

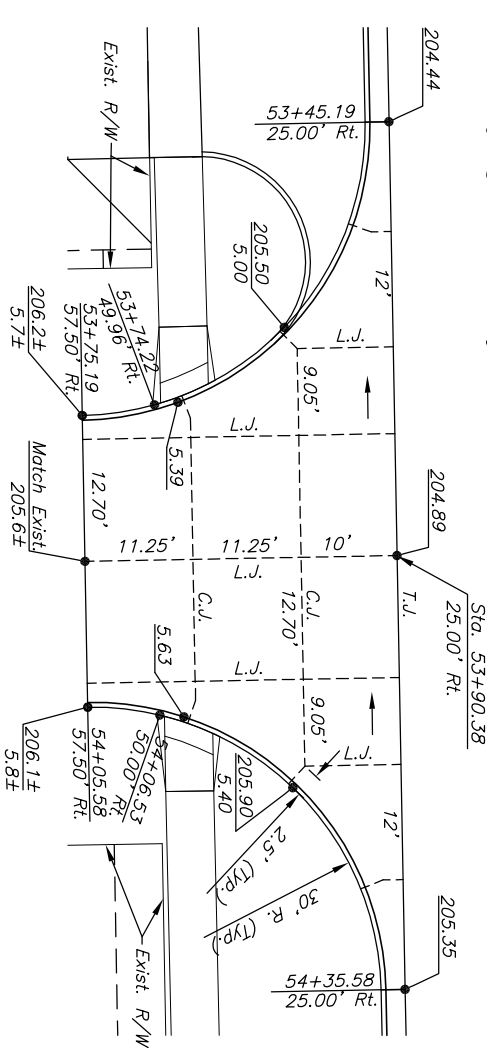

BEAUMONT, RT.
Scale: 1"=10'

LEGEND

- C.J. Contraction Joint
- L.J. Longitudinal Joint
- I.J. Isolation Joint
- T.J. Tied Construction Joint
- D.E.J. Doweled Expansion Joint
- Valley Gutter Flow Location
- Back of Curb Elev.
- Flow Line Elev.

J:\CIVIL\04128\04128\DETAILS\04128\rt_2.dwg 7/12/2005 10:50:09 AM CST

KANSAS DEPARTMENT OF TRANSPORTATION

21ST STREET NORTH IMPROVEMENTS
SIDE ROAD PLANS

PROJECT NO. 87 N-0190-01 SEDGWICK CO.
M K E C ENGINEERING CONSULTANTS, INC. WICHITA, KANSAS

DESIGNED BY: JKA	CHECKED BY: JKA
DRAWN BY: WJL	DATE: JULY 2004
	SHEET 18 OF 96