

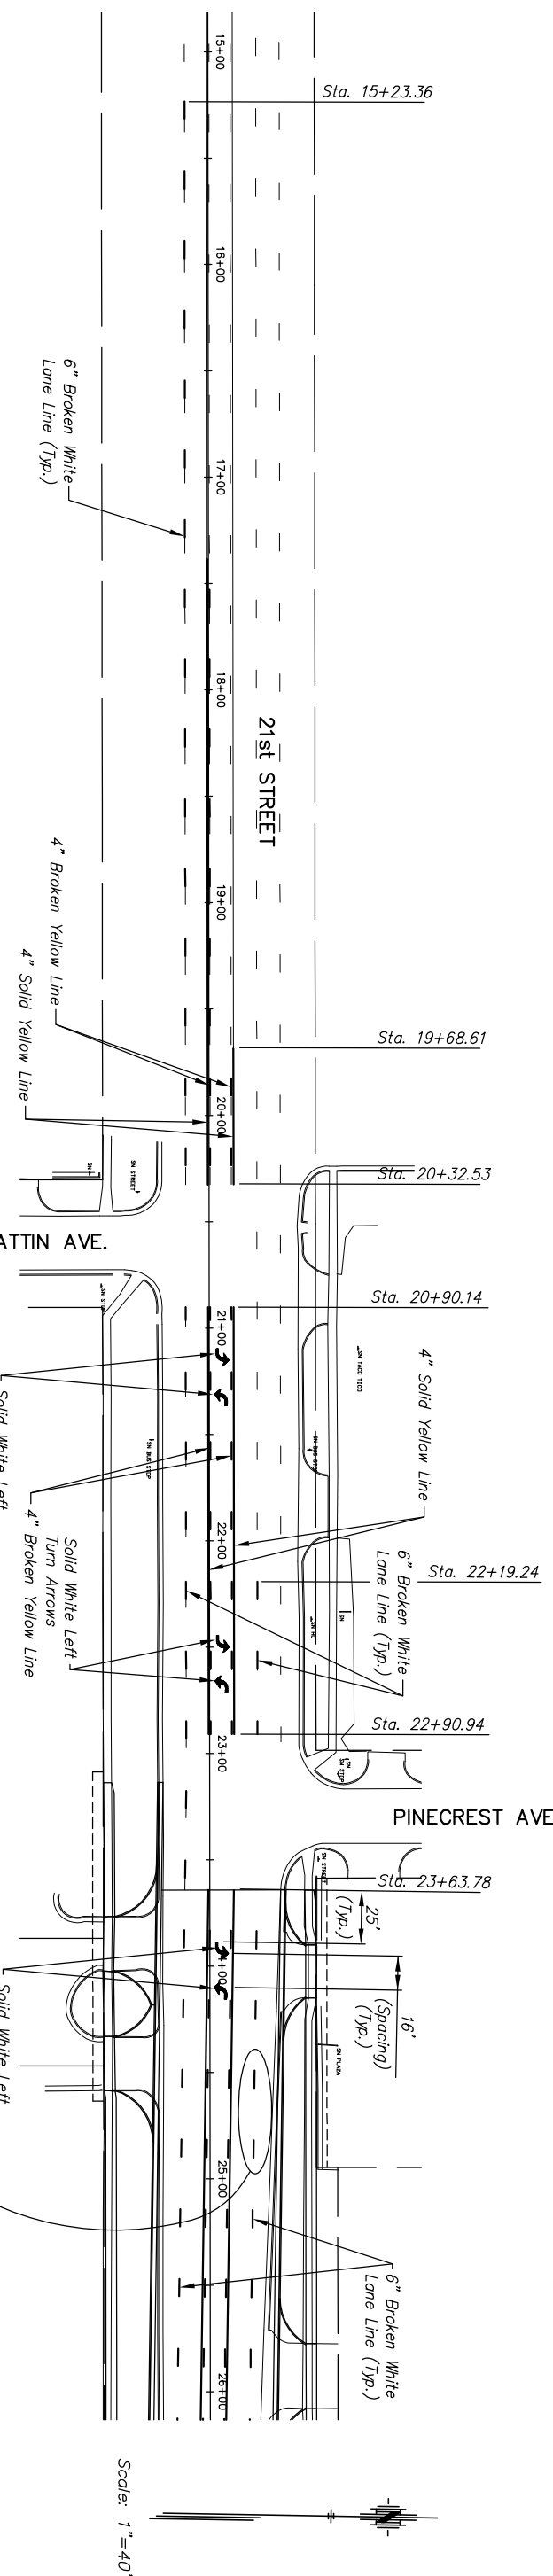


STATE	PROJECT NO.	YEAR	SHEET NO.	TOTAL
KANSAS	87 N-0190-01	2005	56	96

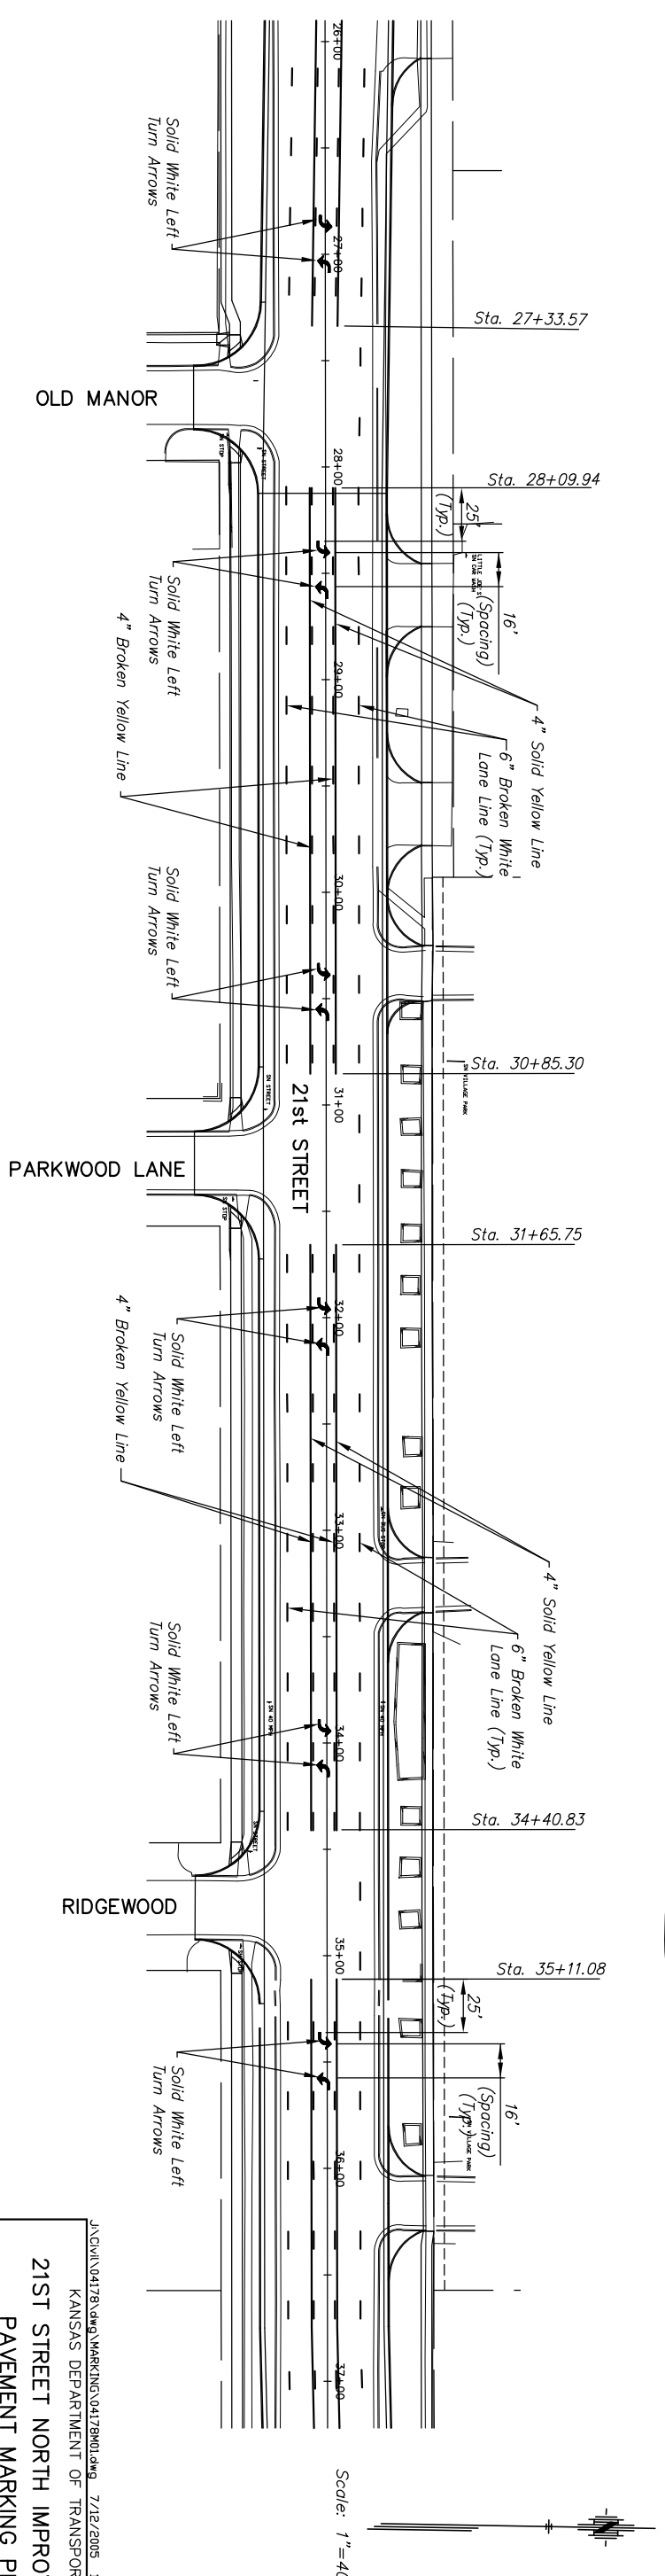

Scale: 1"=40'

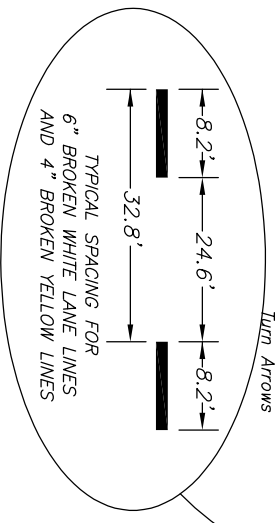

Scale: 1"=40'

OLD MANOR

PARKWOOD LANE

RIDGEWOOD

J:\DWG\04178.dwg, MARKING\04178M01.dwg, 7/12/2005, 10:54:32 AM CST  
 KANSAS DEPARTMENT OF TRANSPORTATION  
**21ST STREET NORTH IMPROVEMENTS**  
**PAVEMENT MARKING PLAN**  
 PROJECT NO. 87 N-0190-01 SEDGWICK CO  
**M K E C ENGINEERING CONSULTANTS, INC.** WICHITA, KANSAS

DESIGNED BY:	LAG	CHECKED BY:	JRA
DRAWN BY:	PGC	DATE:	2/25/05
		SHEET	56 OF 96