
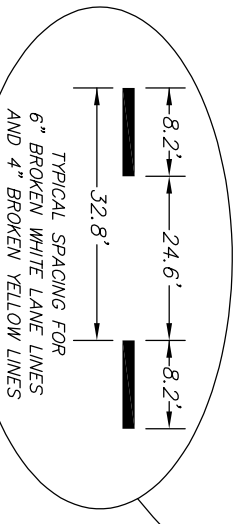
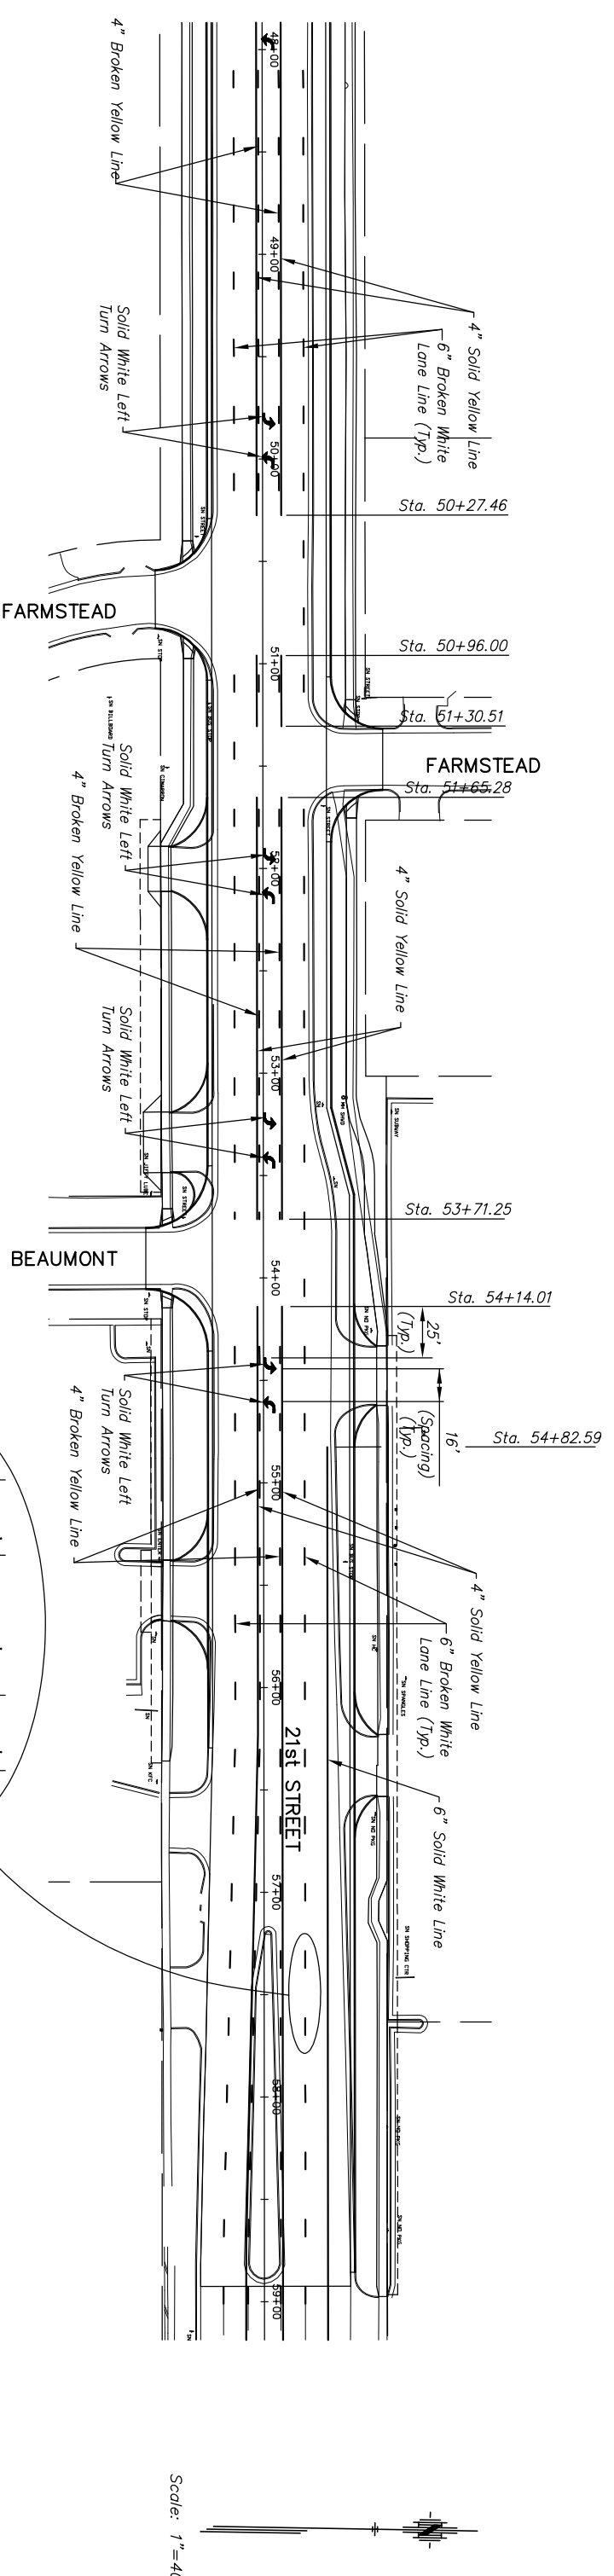


| STATE | PROJECT NO. | YEAR | SHEET NO. | TOTAL SHEETS |
|--------|--------------|------|-----------|--------------|
| KANSAS | 87 N-0190-01 | 2005 | 57 | 96 |

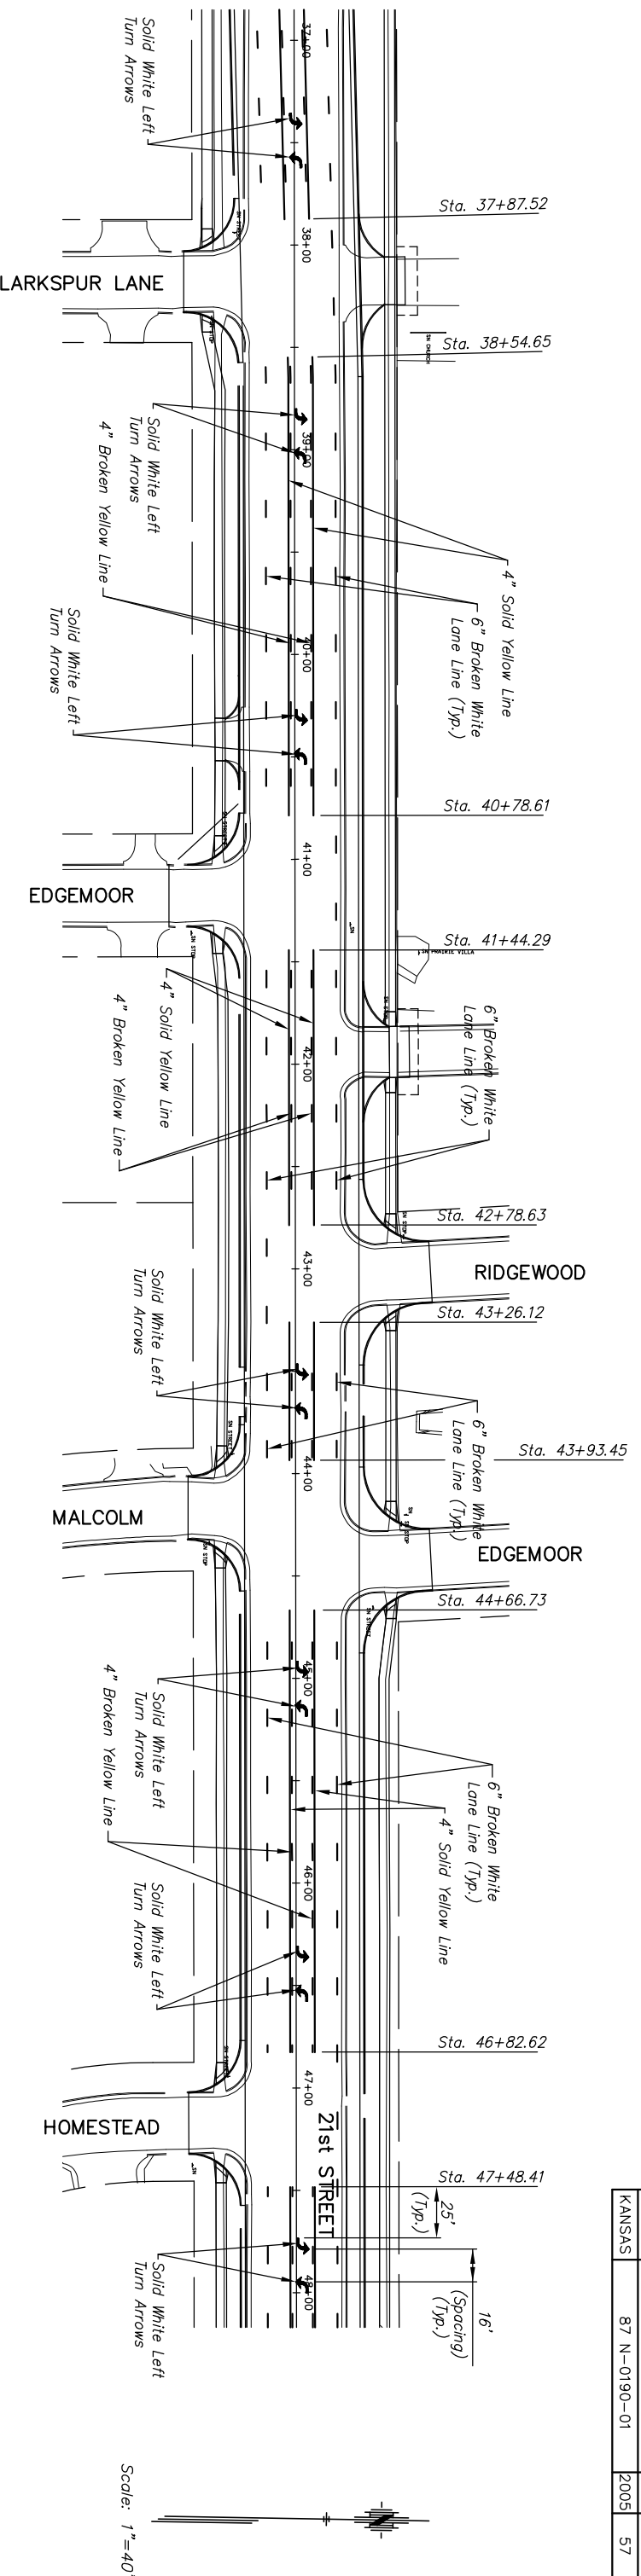

Scale: 1"=40'

Scale: 1"=40'

J:\DWG\04178.dwg, MARKING\04178M02.dwg, 7/12/2005, 10:56:02 AM CST

**21ST STREET NORTH IMPROVEMENTS
PAVEMENT MARKING PLAN**

PROJECT NO. 87 N-0190-01 SEDGWICK CO
M K E C ENGINEERING CONSULTANTS, INC.
WICHITA, KANSAS

| | | | |
|--------------|-----|-------------|----------|
| DESIGNED BY: | LAG | CHECKED BY: | ARA |
| DRAWN BY: | PRC | DATE: | 2/25/05 |
| | | SHEET | 57 OF 96 |