


STATE	PROJECT NO.	YEAR	SHEET NO.	TOTAL
KANSAS	87 N-0190-01	2005	58	96

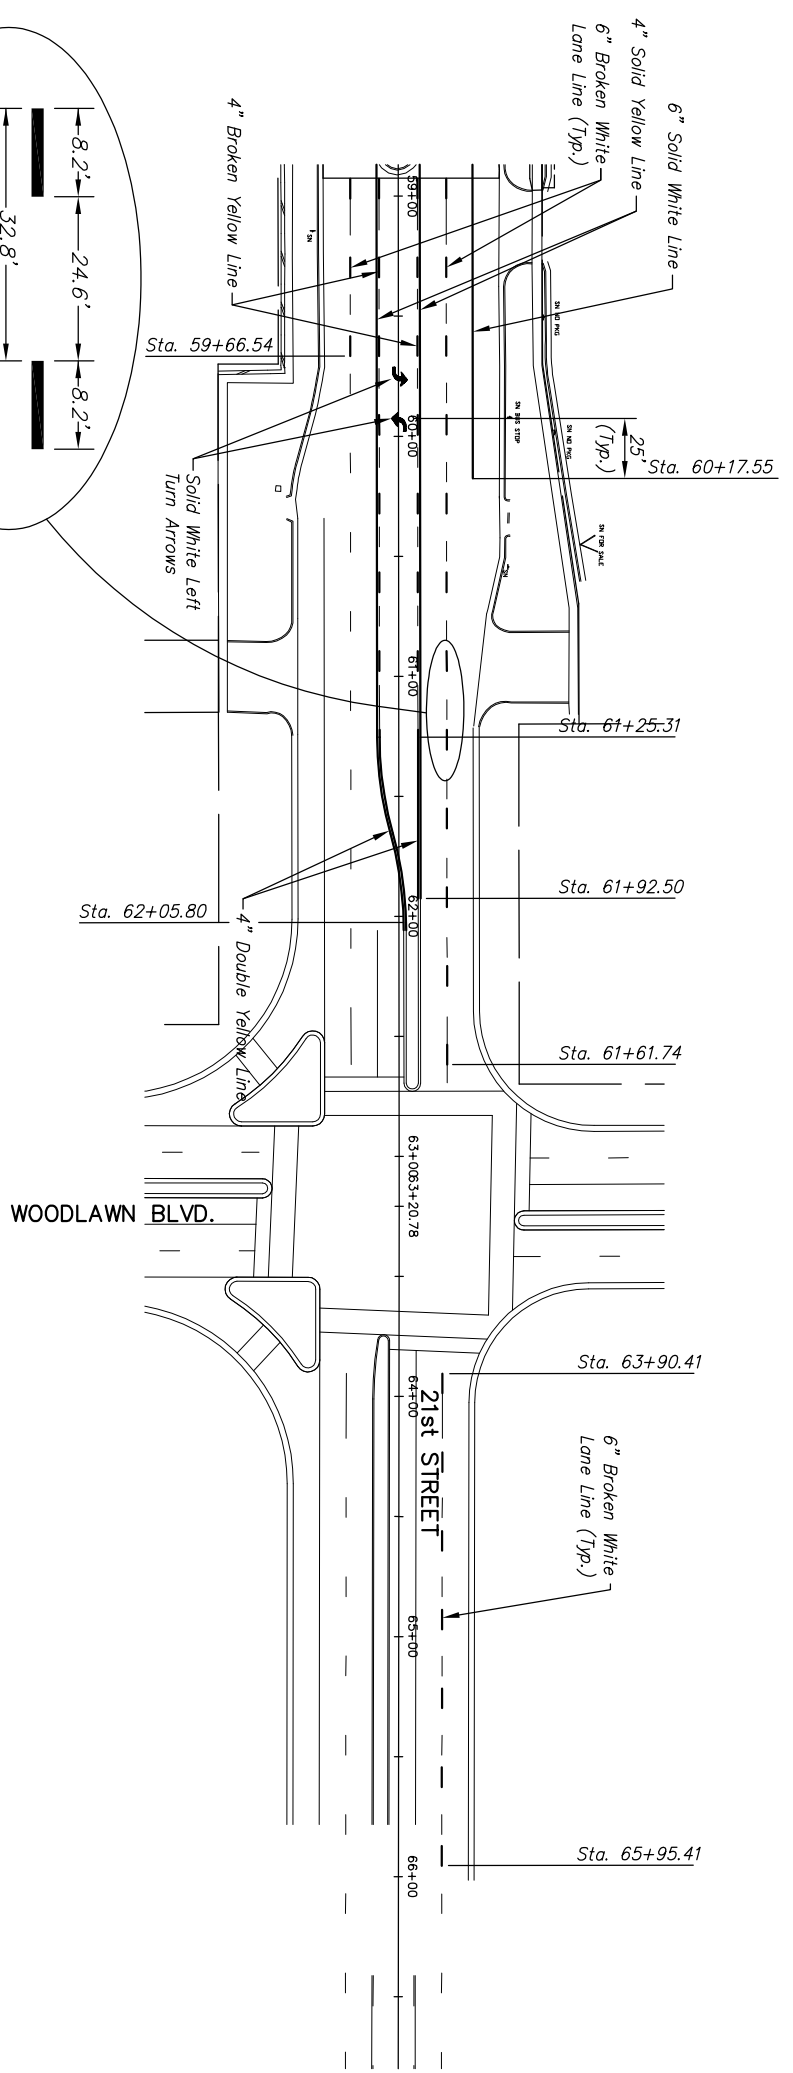

Scale: 1"=40'

SUMMARY OF QUANTITIES (FOR INFORMATION ONLY)

ITEMS	QUANTITY	UNIT
Pavement Marking (Thermoplastic)(Broken)(White)(6")	1,994.4	L.F.
Pavement Marking (Thermoplastic)(Solid)(White)(6")	535.0	L.F.
Pavement Marking (Thermoplastic)(Broken)(Yellow)(4")	1,795.8	L.F.
Pavement Marking (Thermoplastic)(Solid)(Yellow)(4")	1,194.4	L.F.
Pavement Marking Symbol (PCP)(White)(Left Turn)	42	Each

**21ST STREET NORTH IMPROVEMENTS
PAVEMENT MARKING PLAN**

PROJECT NO. 87 N-0190-01 SEDGWICK CO
M K E C ENGINEERING CONSULTANTS, INC.
 WICHITA, KANSAS

DESIGNED BY:	LAC	CHECKED BY:	RA
DRAWN BY:	PGC	DATE:	2/25/05
		SHEET	58 OF 96

J:\DWG\N4178.dwg, MARKING\N4178M03.dwg 7/12/2005 10:53:48 AM CST
 KANSAS DEPARTMENT OF TRANSPORTATION