


NOTE: REMOVE ALL EXISTING SIGNS WITHIN THE LIMITS OF CONSTRUCTION UNLESS NOTED OTHERWISE ON THE PLAN. ALL SIGNS SHOWN ON THE PLAN ARE TO BE NEW SIGNS ON NEW POSTS UNLESS NOTED OTHERWISE.

STATE	PROJECT NO.	YEAR	SHEET NO.	TOTAL SHEETS
KANSAS	87 N-0190-01	2005	60	96

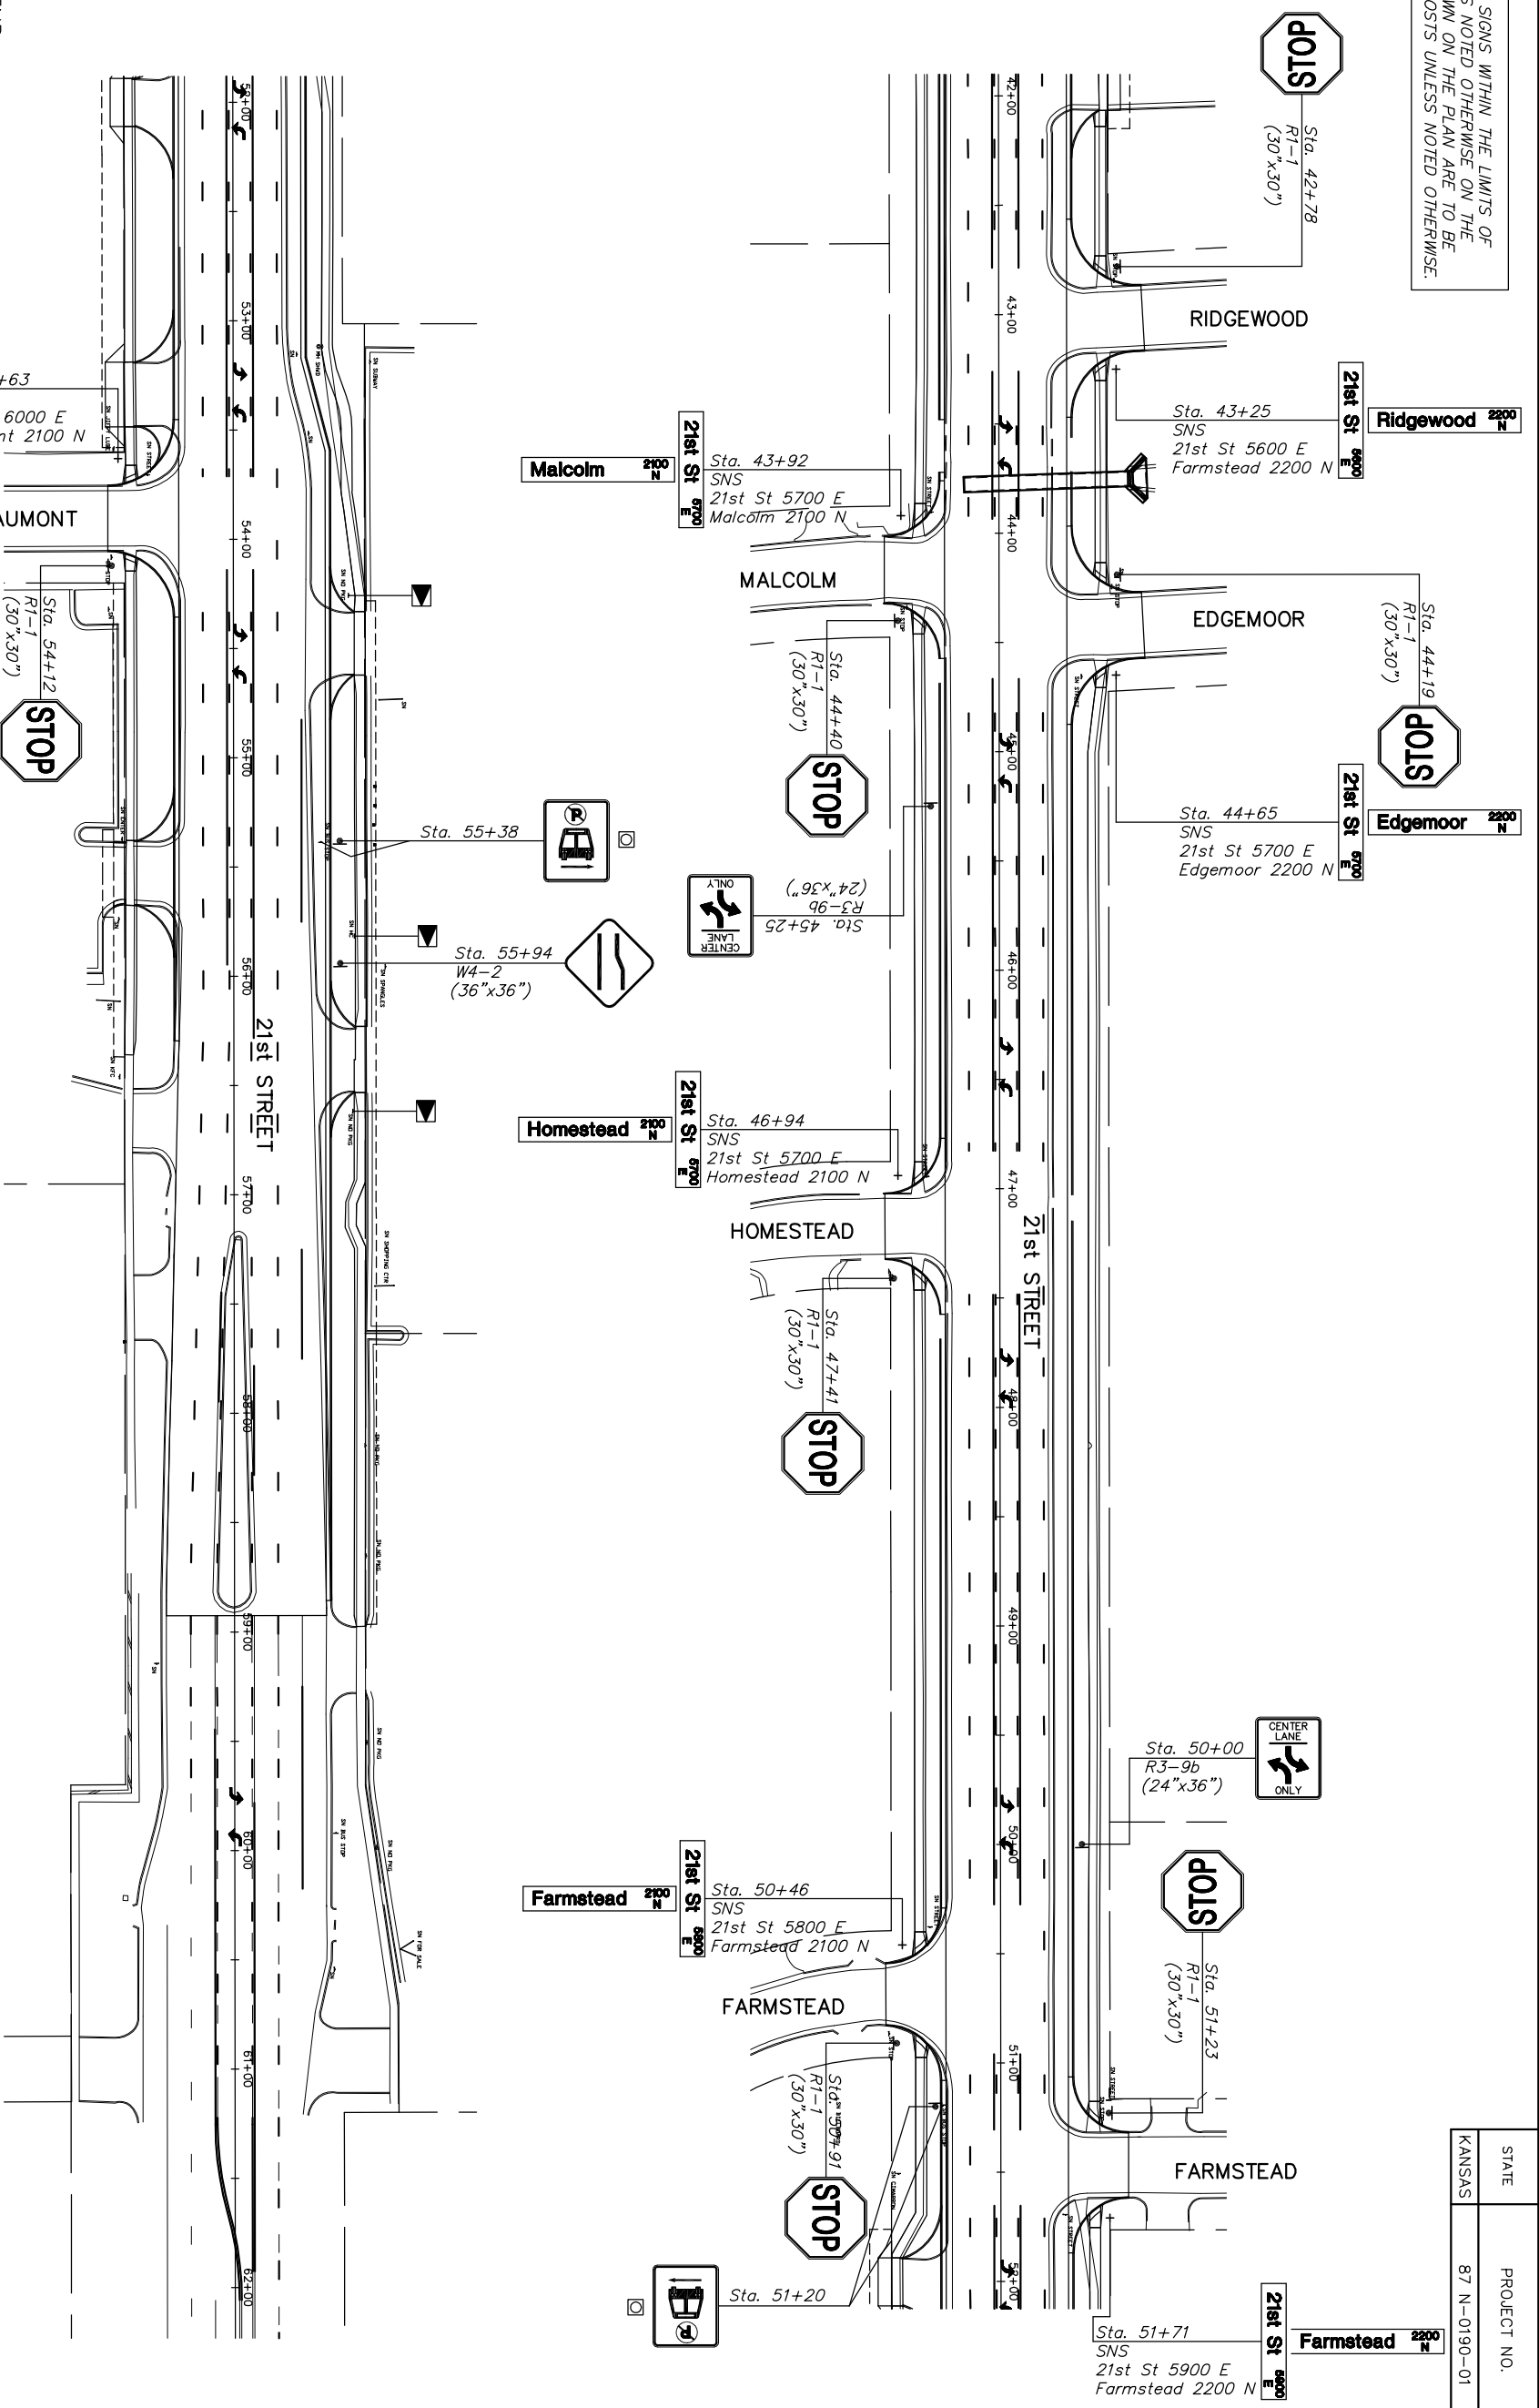

**LEGEND**

- ☐ Relocate Existing Sign and Post to This Approximate Location. Bus Signs to be Set at an Angle as Directed by the City.
- ▼ Existing Sign and Post to be Removed and Returned to the appropriate Owner.

Sta. 53+63  
SNS  
21st St 6000 E  
Beaumont 2100 N

21st St 6000 E

BEAUMONT

Sta. 54+12  
R1-1  
(30"x30")



Malcolm 2100 N

Sta. 43+92  
SNS  
21st St 5700 E  
Malcolm 2100 N

21st St 6000 E

MALCOLM

Sta. 44+40  
R1-1  
(30"x30")



Sta. 45+25  
R3-9b  
(24"x36")



Homestead 2100 N

Sta. 46+94  
SNS  
21st St 5700 E  
Homestead 2100 N

21st St 6000 E

HOMESTEAD


Sta. 47+41  
R1-1  
(30"x30")



Sta. 50+00  
R3-9b  
(24"x36")



Sta. 51+23  
R1-1  
(30"x30")

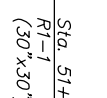

Farmstead 2100 N

Sta. 50+46  
SNS  
21st St 5800 E  
Farmstead 2100 N

21st St 6000 E

FARMSTEAD

Sta. 51+91  
R1-1  
(30"x30")



Sta. 51+71  
SNS  
21st St 5900 E  
Farmstead 2200 N

21st St 6000 E

Farmstead 2200 N

Scale: 1"=40'

Scale: 1"=40'

J:\DWG\04178\04178.dwg, SIGNING\04178SS02.dwg, 03/24/2005, 10:06:10 AM CST

KANSAS DEPARTMENT OF TRANSPORTATION

**21ST STREET NORTH IMPROVEMENTS**

SIGNING PLAN

PROJECT NO. 87 N-0190-01

SENDEWICK CO

M K E C ENGINEERING CONSULTANTS, INC.

WICHITA, KANSAS

DESIGNED BY:	LAC	CHECKED BY:	ARA
DRAWN BY:	PRC	DATE:	2/25/05
		SHEET	60 OF 96