


STATE	PROJECT NO.	YEAR	SHEET NO.	SHEETS
KANSAS	87 N-0190-01	2005	64	96

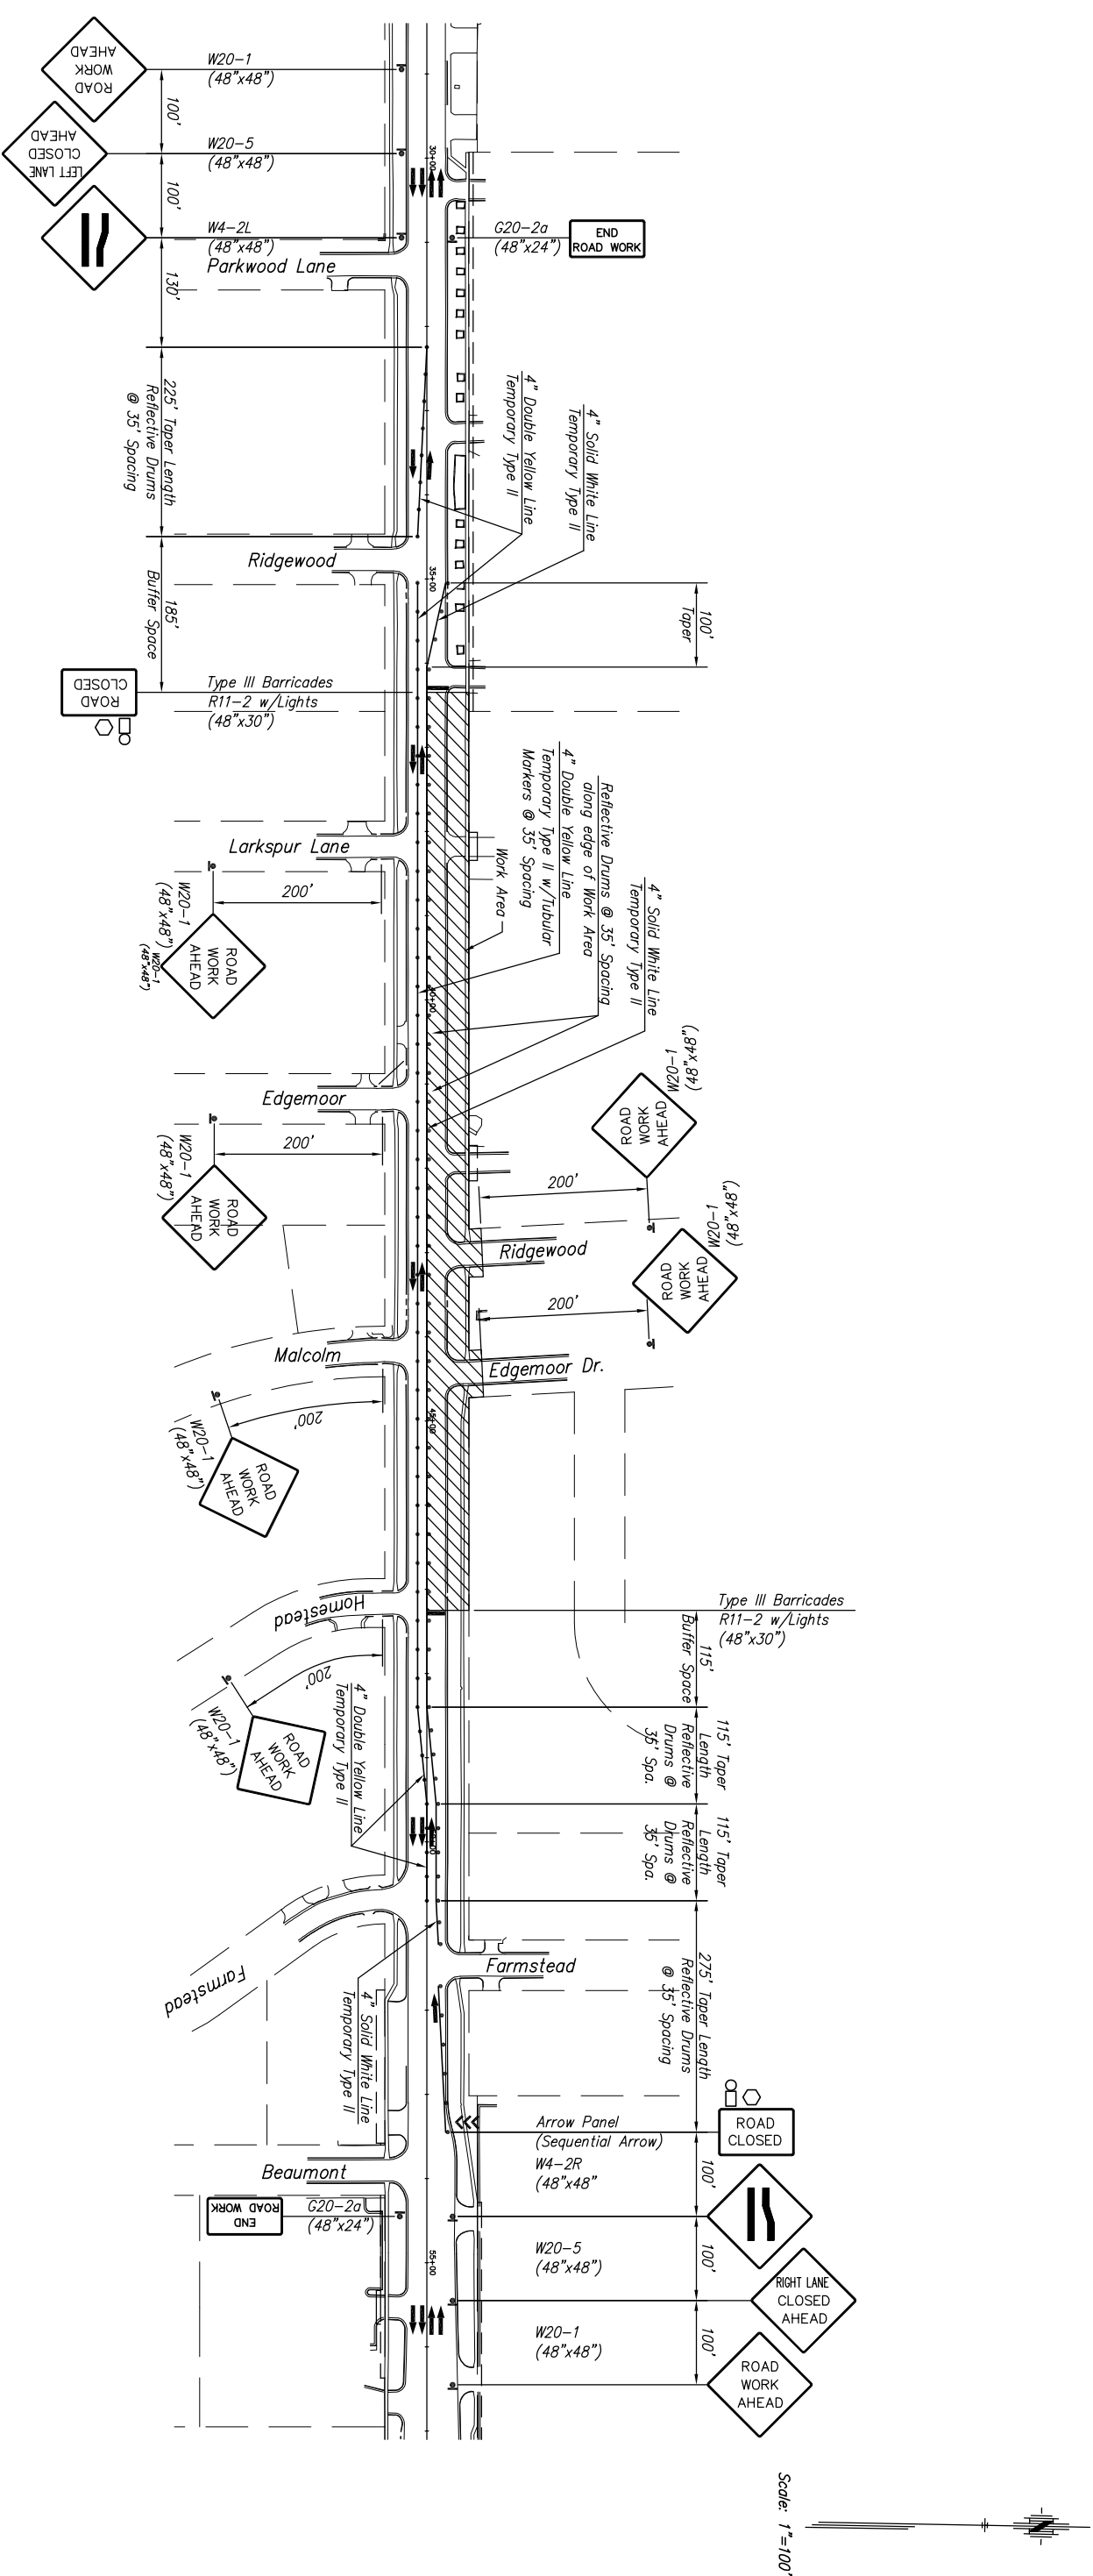

Scale: 1"=100'

**GENERAL NOTES:**  
 Refer to Std. TET10, sheet 70, for identification of signs for handling traffic through construction.  
 Refer to Std. TET00, sheet 68, for dimensions.  
 Paving operations will be phased at entrances to allow continued use of the points of access.  
 Refer to Typical Entrance and Side Street Closure details for entrance and side street traffic control as necessary.

**LEGEND**

- Type III Barricade
- Mount on Type III Barricade
- ⊗ Type B Warning Light
- ⊠ One Post Sign
- ▨ Work Zone
- Channelizing Device
- ⇐⇐⇐ Arrow Display

KANSAS DEPARTMENT OF TRANSPORTATION  
 21ST STREET NORTH IMPROVEMENTS  
 TRAFFIC CONTROL  
 PHASE 1

PROJECT NO. 87 N-0190-01 SEDGWICK CO.  
 M K E C ENGINEERING CONSULTANTS, INC.  
 WICHITA, KANSAS

DESIGNED BY: LAC	CHECKED BY: JPA
DRAWN BY: WJU	DATE: 2/21/05
	SHEET 64 OF 96