



STATE	PROJECT NO.	YEAR	SHEET NO.	SHEETS
KANSAS	87 N-0190-01	2005	67	96

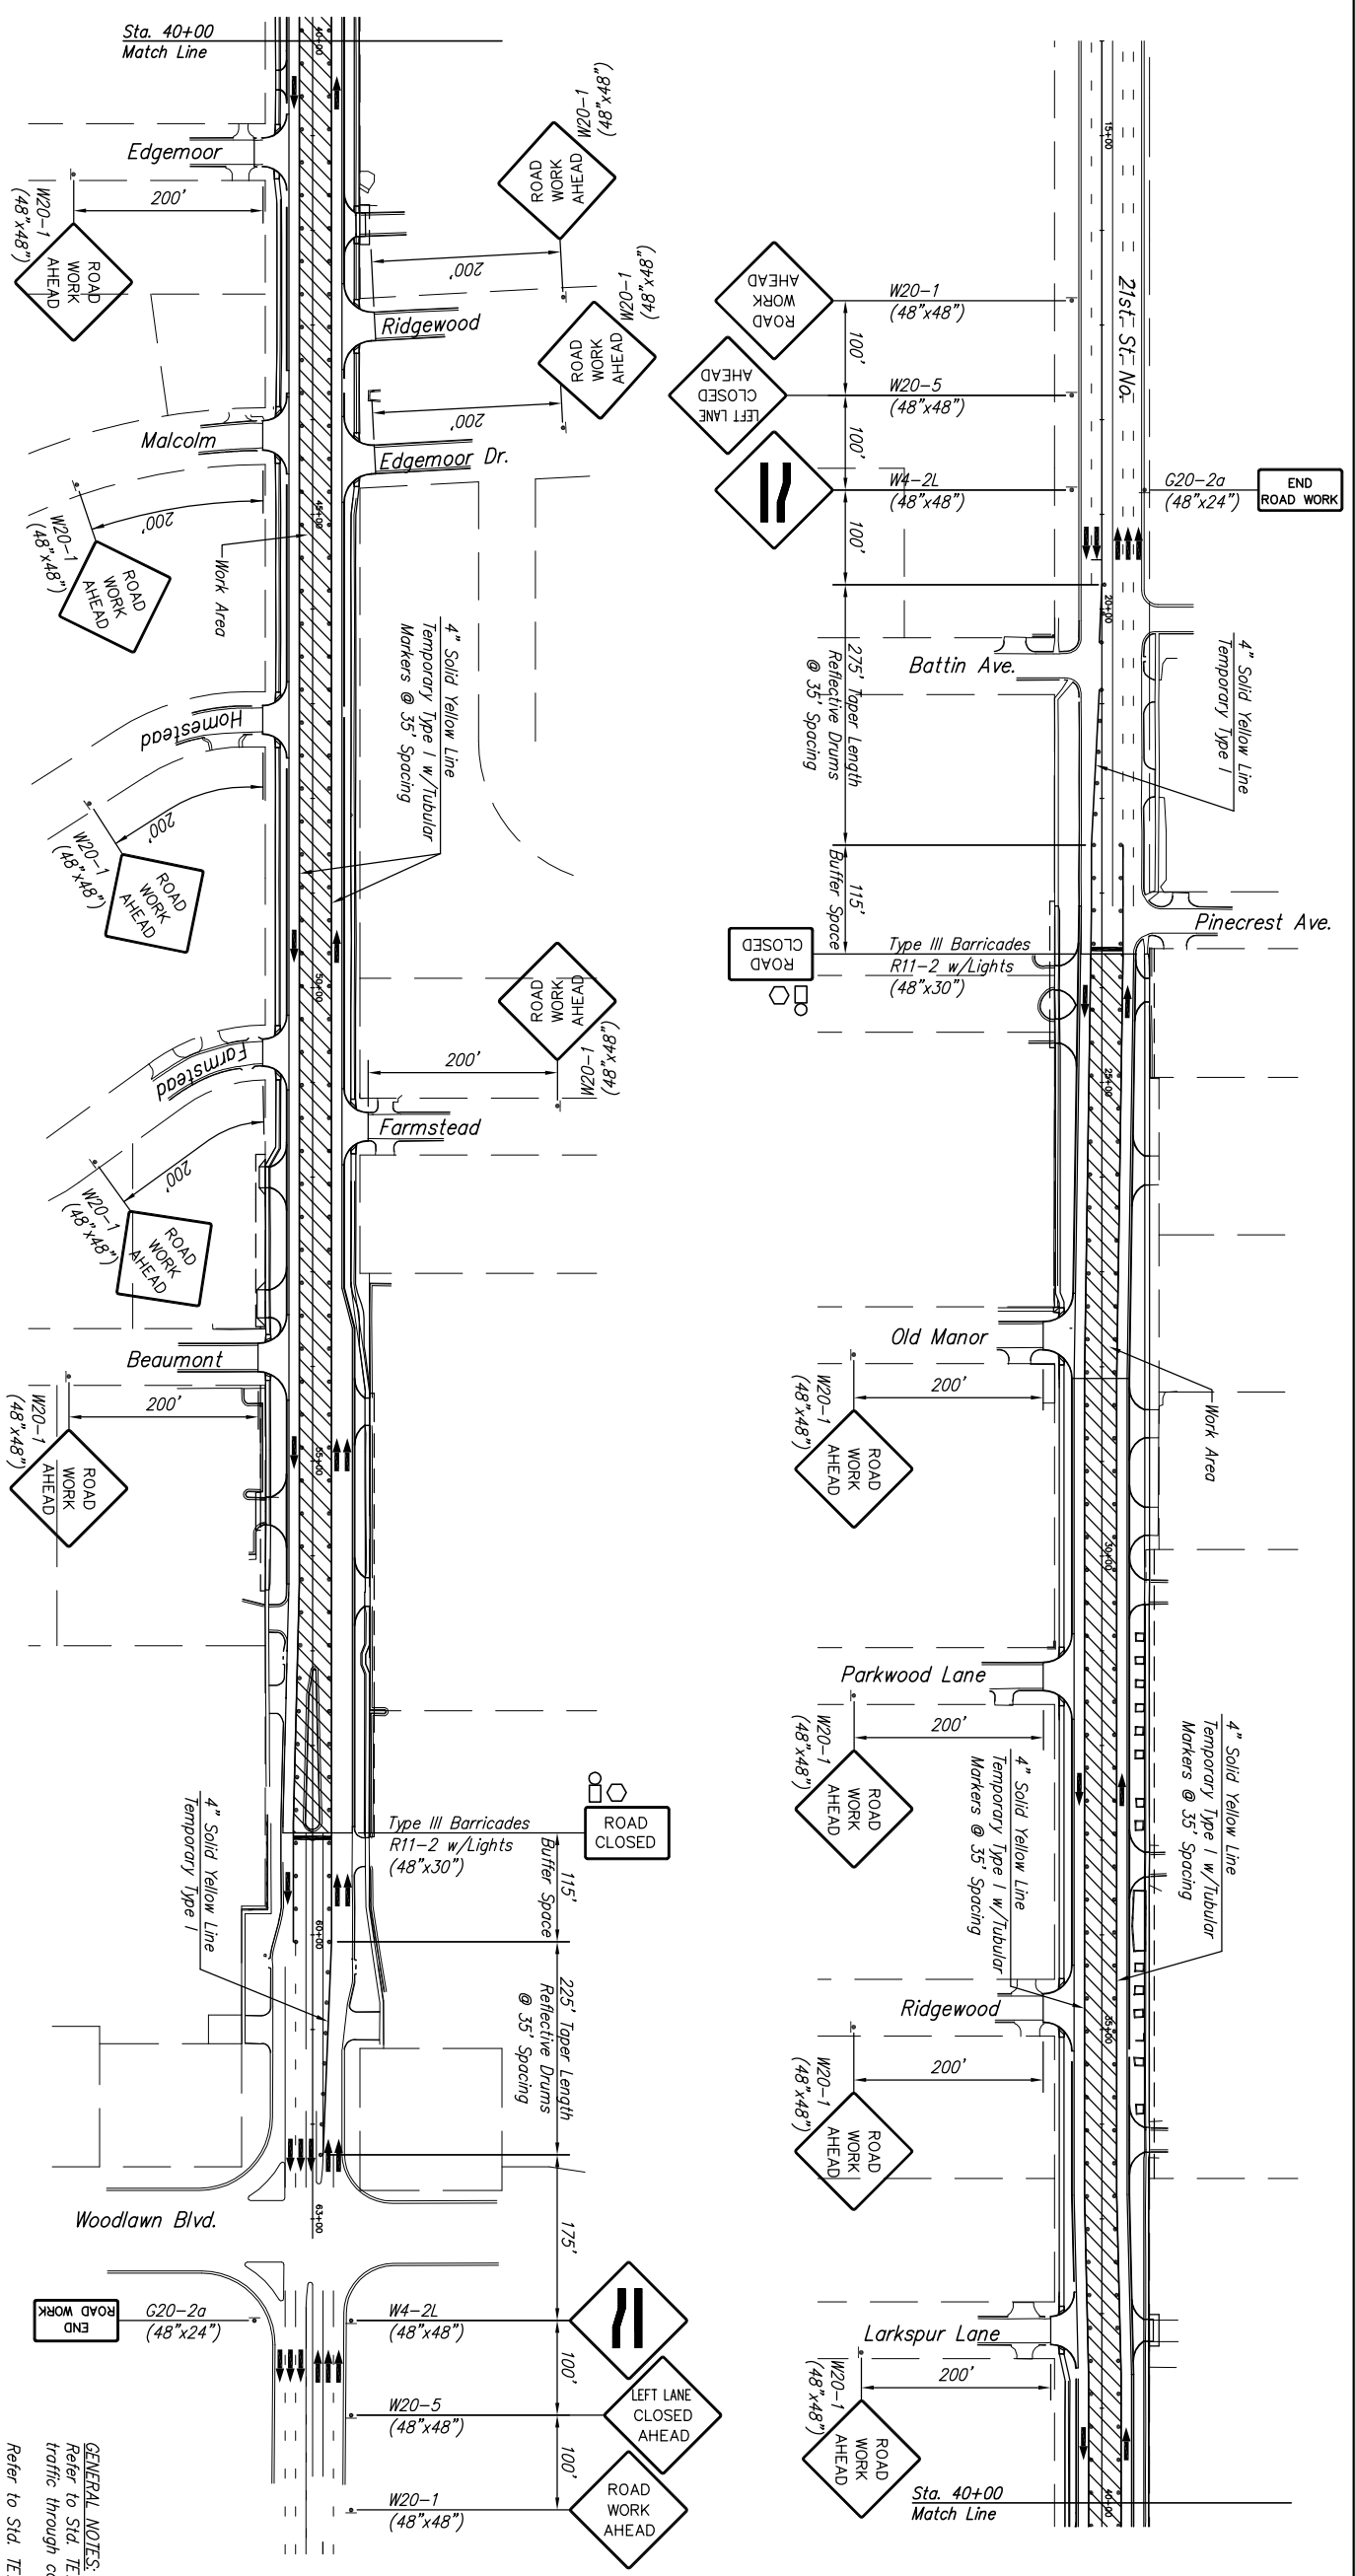

Scale: 1"=100'

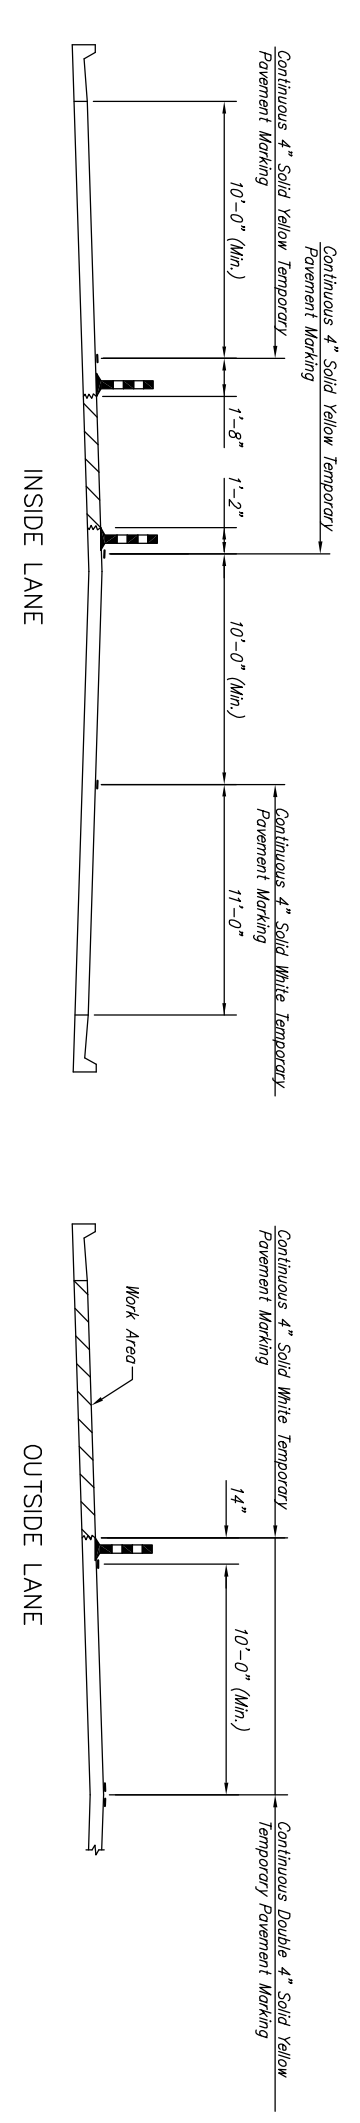

PHASE IV TYPICAL SECTIONS

LEGEND

- Type III Barricade
- Mount on Type III Barricade
- ⊗ Type B Warning Light
- ⊕ One Post Sign
- Work Zone
- ▨ Channelizing Device
- ⇐⇐⇐ Arrow Display

GENERAL NOTES:
 Refer to Std. TET710, sheet 70, for identification of signs for handling traffic through construction.
 Refer to Std. TET700, sheet 68, for dimensions.
 Paving operations will be phased at entrances to allow continued use of the points of access.
 Lane closure will be limited to one lane at a time. Multiple Closure is shown here for information only.
 Refer to Typical Entrance and Side Street Closure details for entrance and side street traffic control as necessary.

DESIGNED BY: LAC	CHECKED BY: JPA
DRAWN BY: WJU	DATE: 2/21/05
SHEET 67 OF 96	

KANSAS DEPARTMENT OF TRANSPORTATION
 21ST STREET NORTH IMPROVEMENTS
 TRAFFIC CONTROL
 PHASE 4
 M K E C ENGINEERING CONSULTANTS, INC.
 WICHITA, KANSAS
 SEDGWICK CO.