


SW 1/4 SEC. 1, T27S, R1E

SE 1/4 SEC. 1, T27S, R1E

STATE	PROJECT NO.	YEAR	SHEET NO.	TOTAL SHEETS
KANSAS	87 N-0190-01	2005	73	96

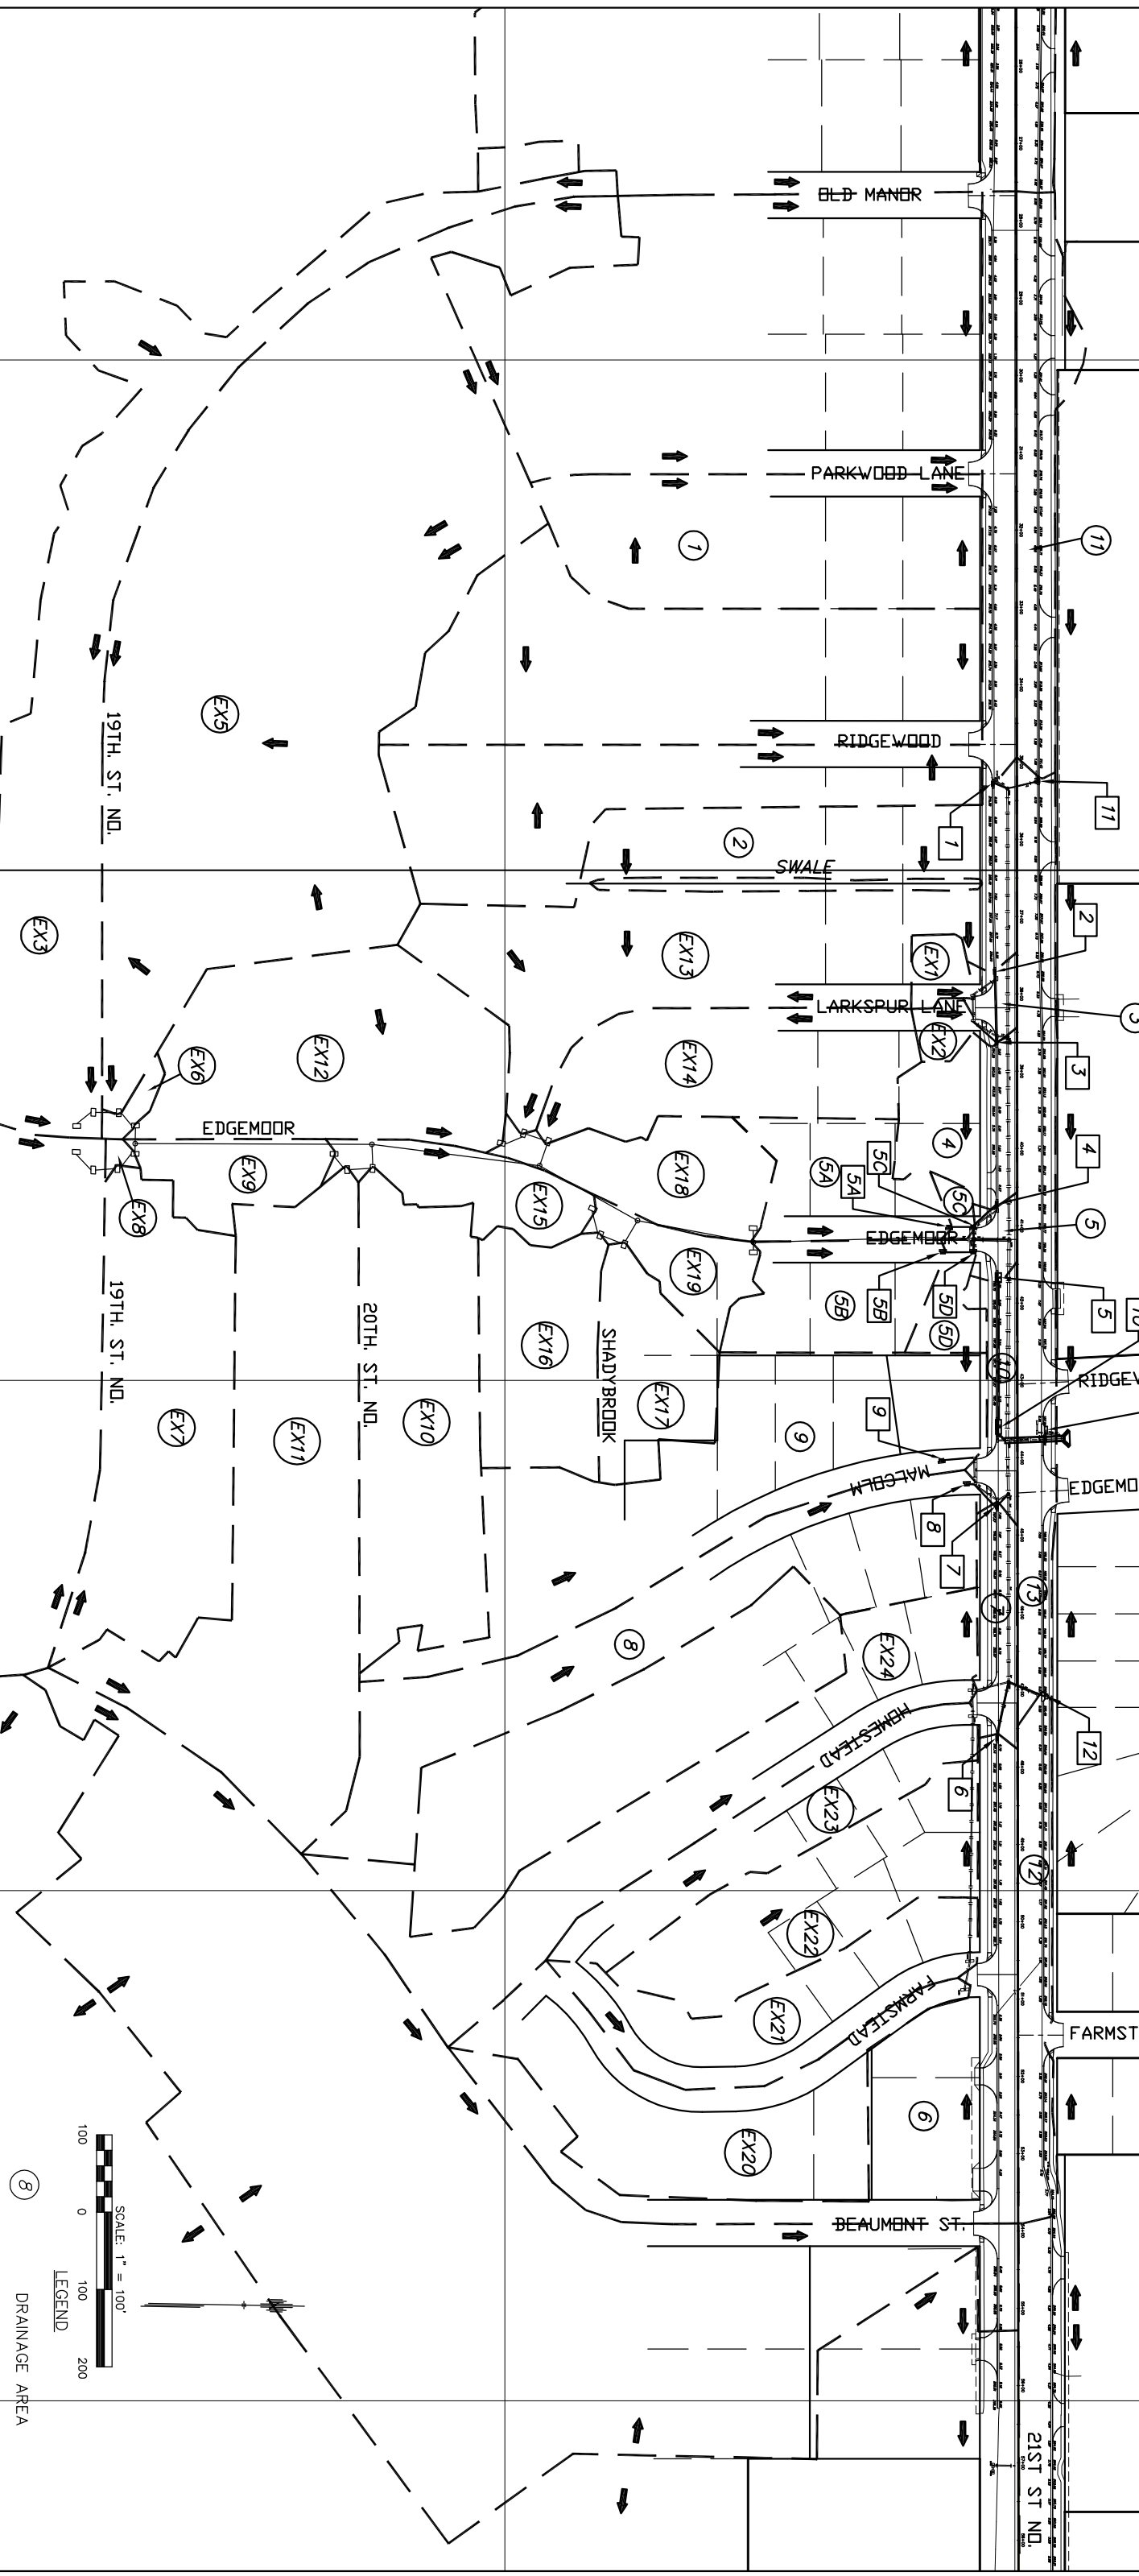

NW 1/4 SEC. 12, T27S, R1E

NE 1/4 SEC. 12, T27S, R1E

5A INLET I.D. NUMBER  
 --- DRAINAGE BASIN BOUNDARY  
 --- DRAINAGE FLOW

NOTE:  
 DRAINAGE AREA I.D. CORRESPONDS TO  
 INLET I.D. NUMBER

J:\CIVIL\041781\DWG\PAV\drainbound.dwg 7/13/2005 4:54:52 PM CS

KANSAS DEPARTMENT OF TRANSPORTATION

**DRAINAGE MAP**

STA. 23+64.15 TO STA. 58+92.50  
 PROJECT 89 N-0190-01 COUNTY SEDGWICK  
 SHEET NO. 73 OF 96 SCALE 1:100 OR mm=1 km  
 MAPPED BY LAC DATE 3/24/05 CHECKED BY JSB  
 CHECKED BY JRA APPROVED BY DATE