
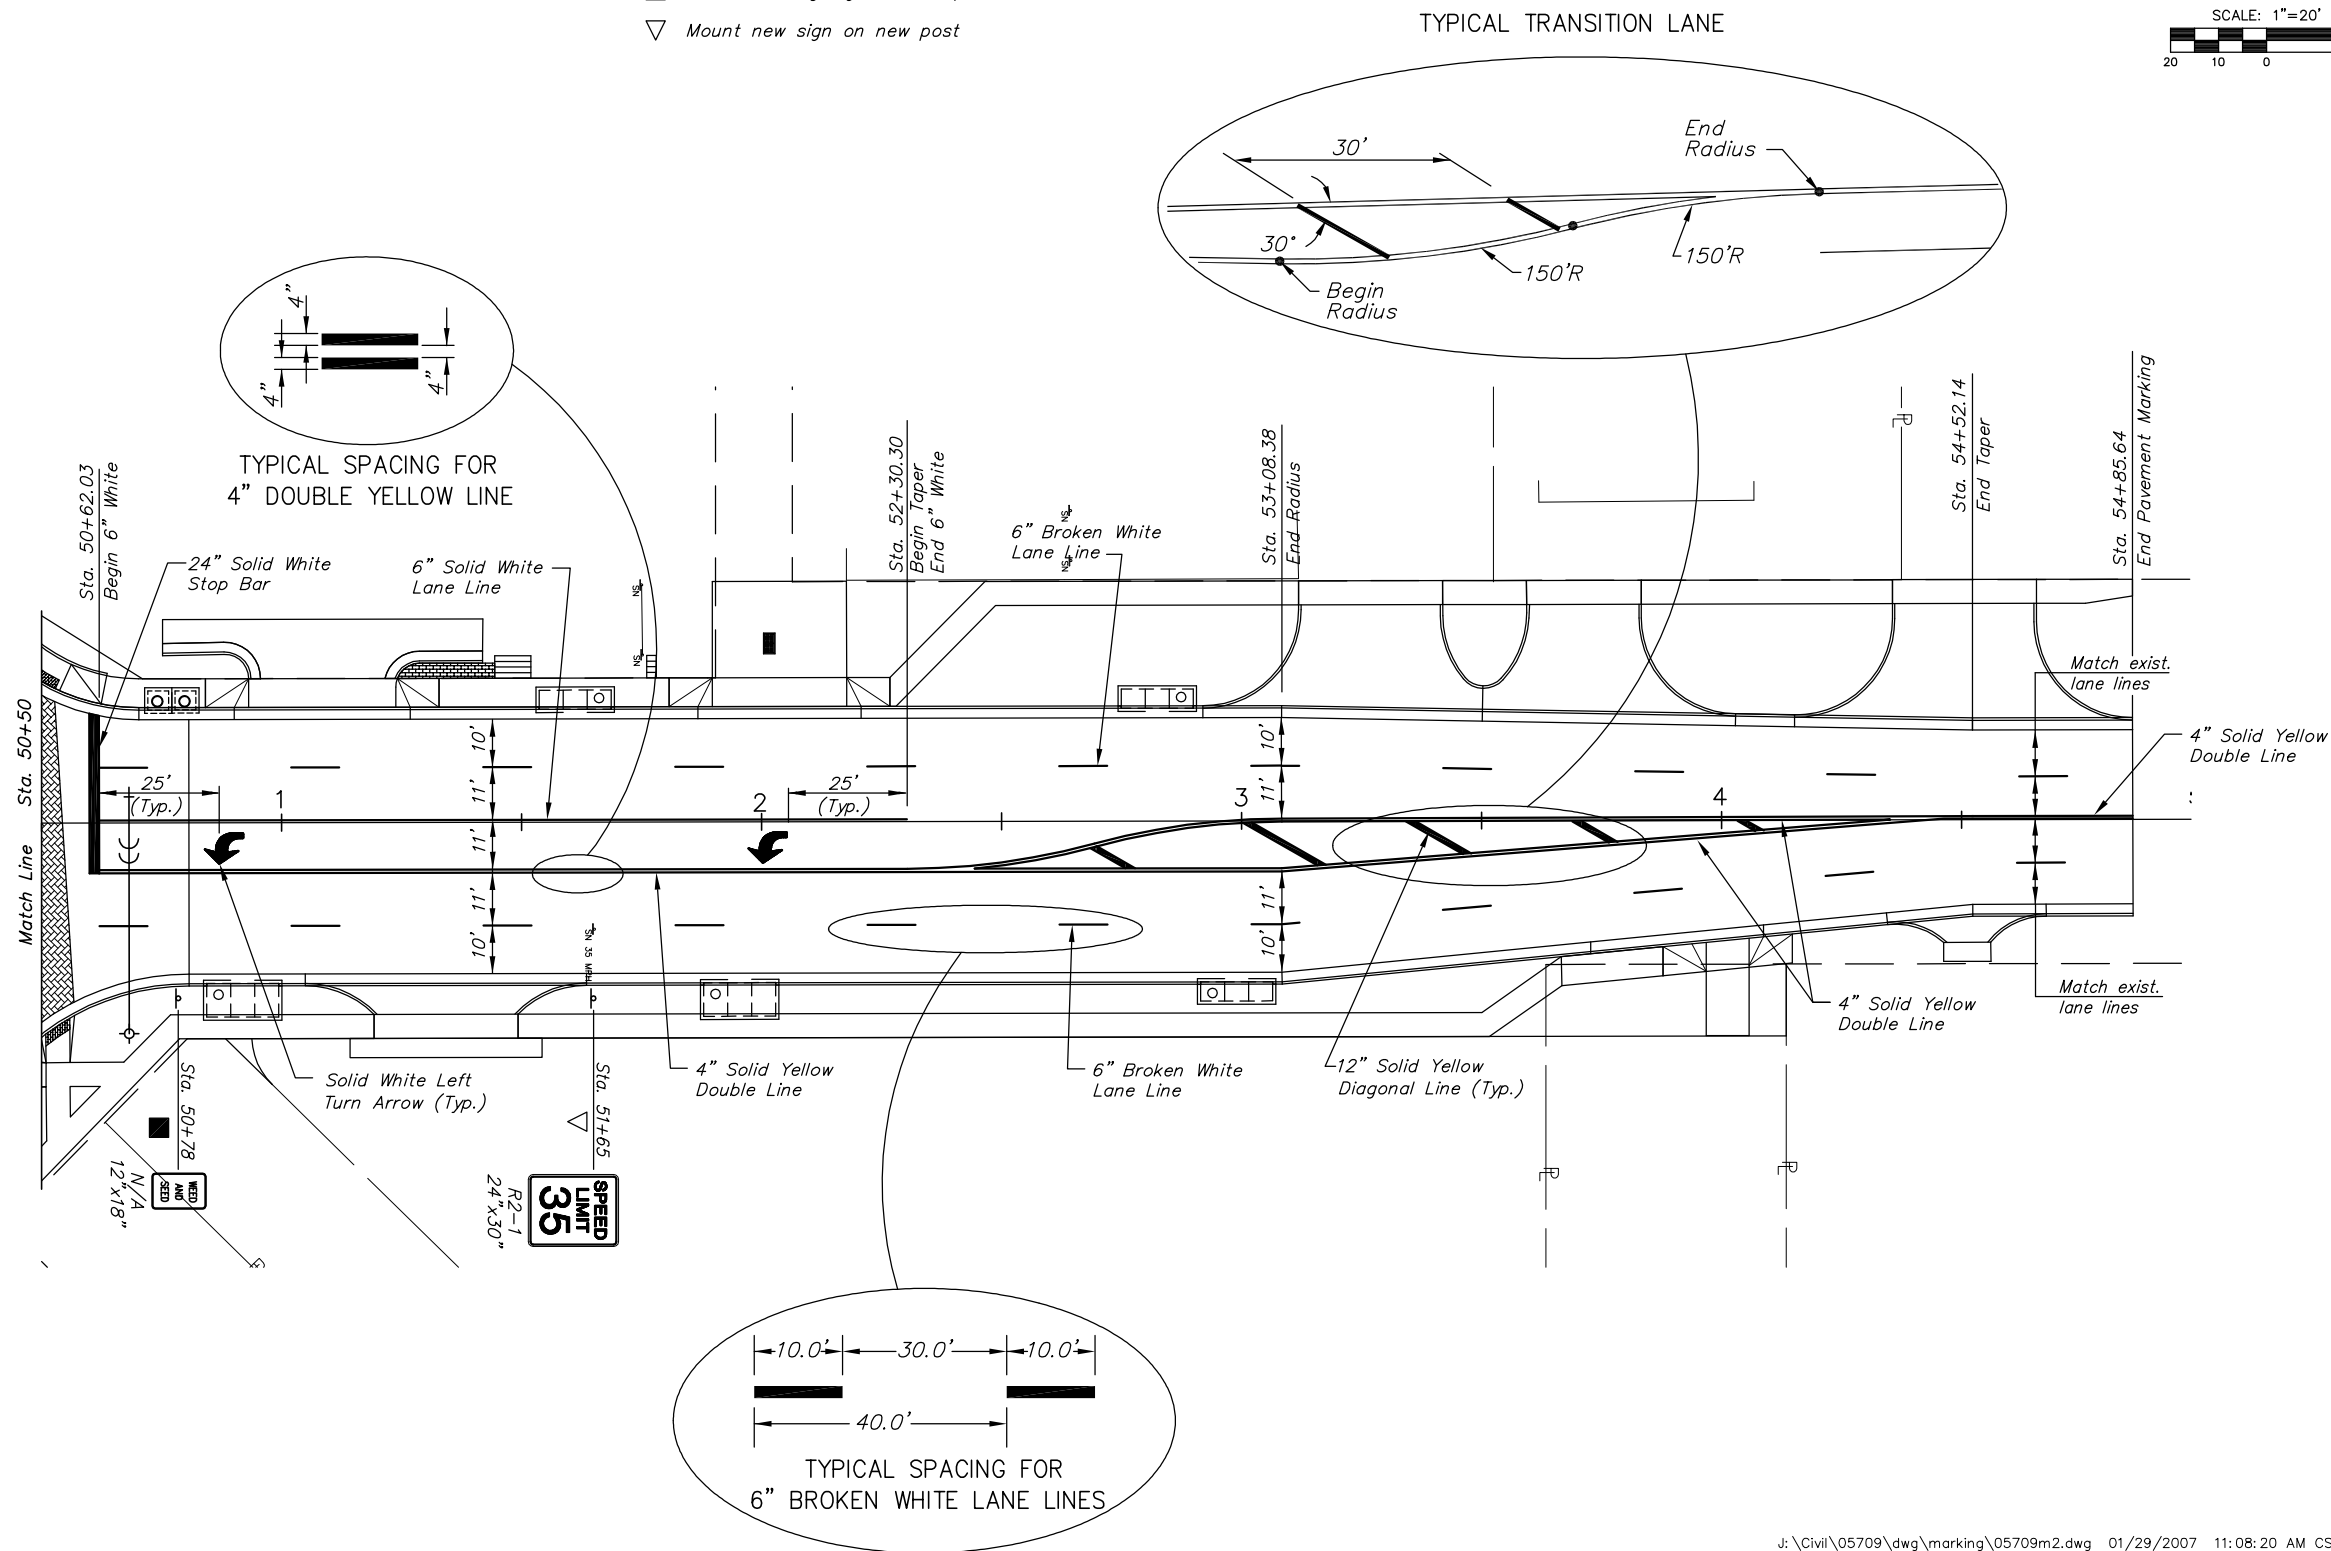


LEGEND

- ◼ Not in project
- Mount existing sign on new post
- ▽ Mount new sign on new post

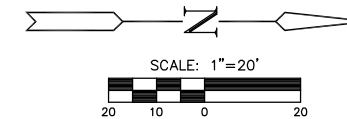

J:\Civil\05709\dwg\marking\05709m2.dwg 01/29/2007 11:08:20 AM CST

<p>MKEC ENGINEERING CONSULTANTS 411 N. WEBB ROAD WICHITA, KS. 67206 316-684-9600</p>	<p>CENTRAL AND OLIVER INTERSECTION</p> <p>PROJECT NAME</p>		
	<p>CENTRAL AND OLIVER SIGNING AND PAVEMENT MARKING PLAN</p> <p>SHEET TITLE</p>		
	<p>JRA DESIGN BY.</p>	<p>JSB DRAWN BY.</p>	<p>JRA CHECKED BY.</p>
	<p>JAN. 2007 DATE</p>	<p>05709 JOB NO.</p>	<p>51 / 68 SHEET/OF</p>