


△ Mount Overhead on Signal Cross-arm and as shown where visible to would-be left turning vehicles.

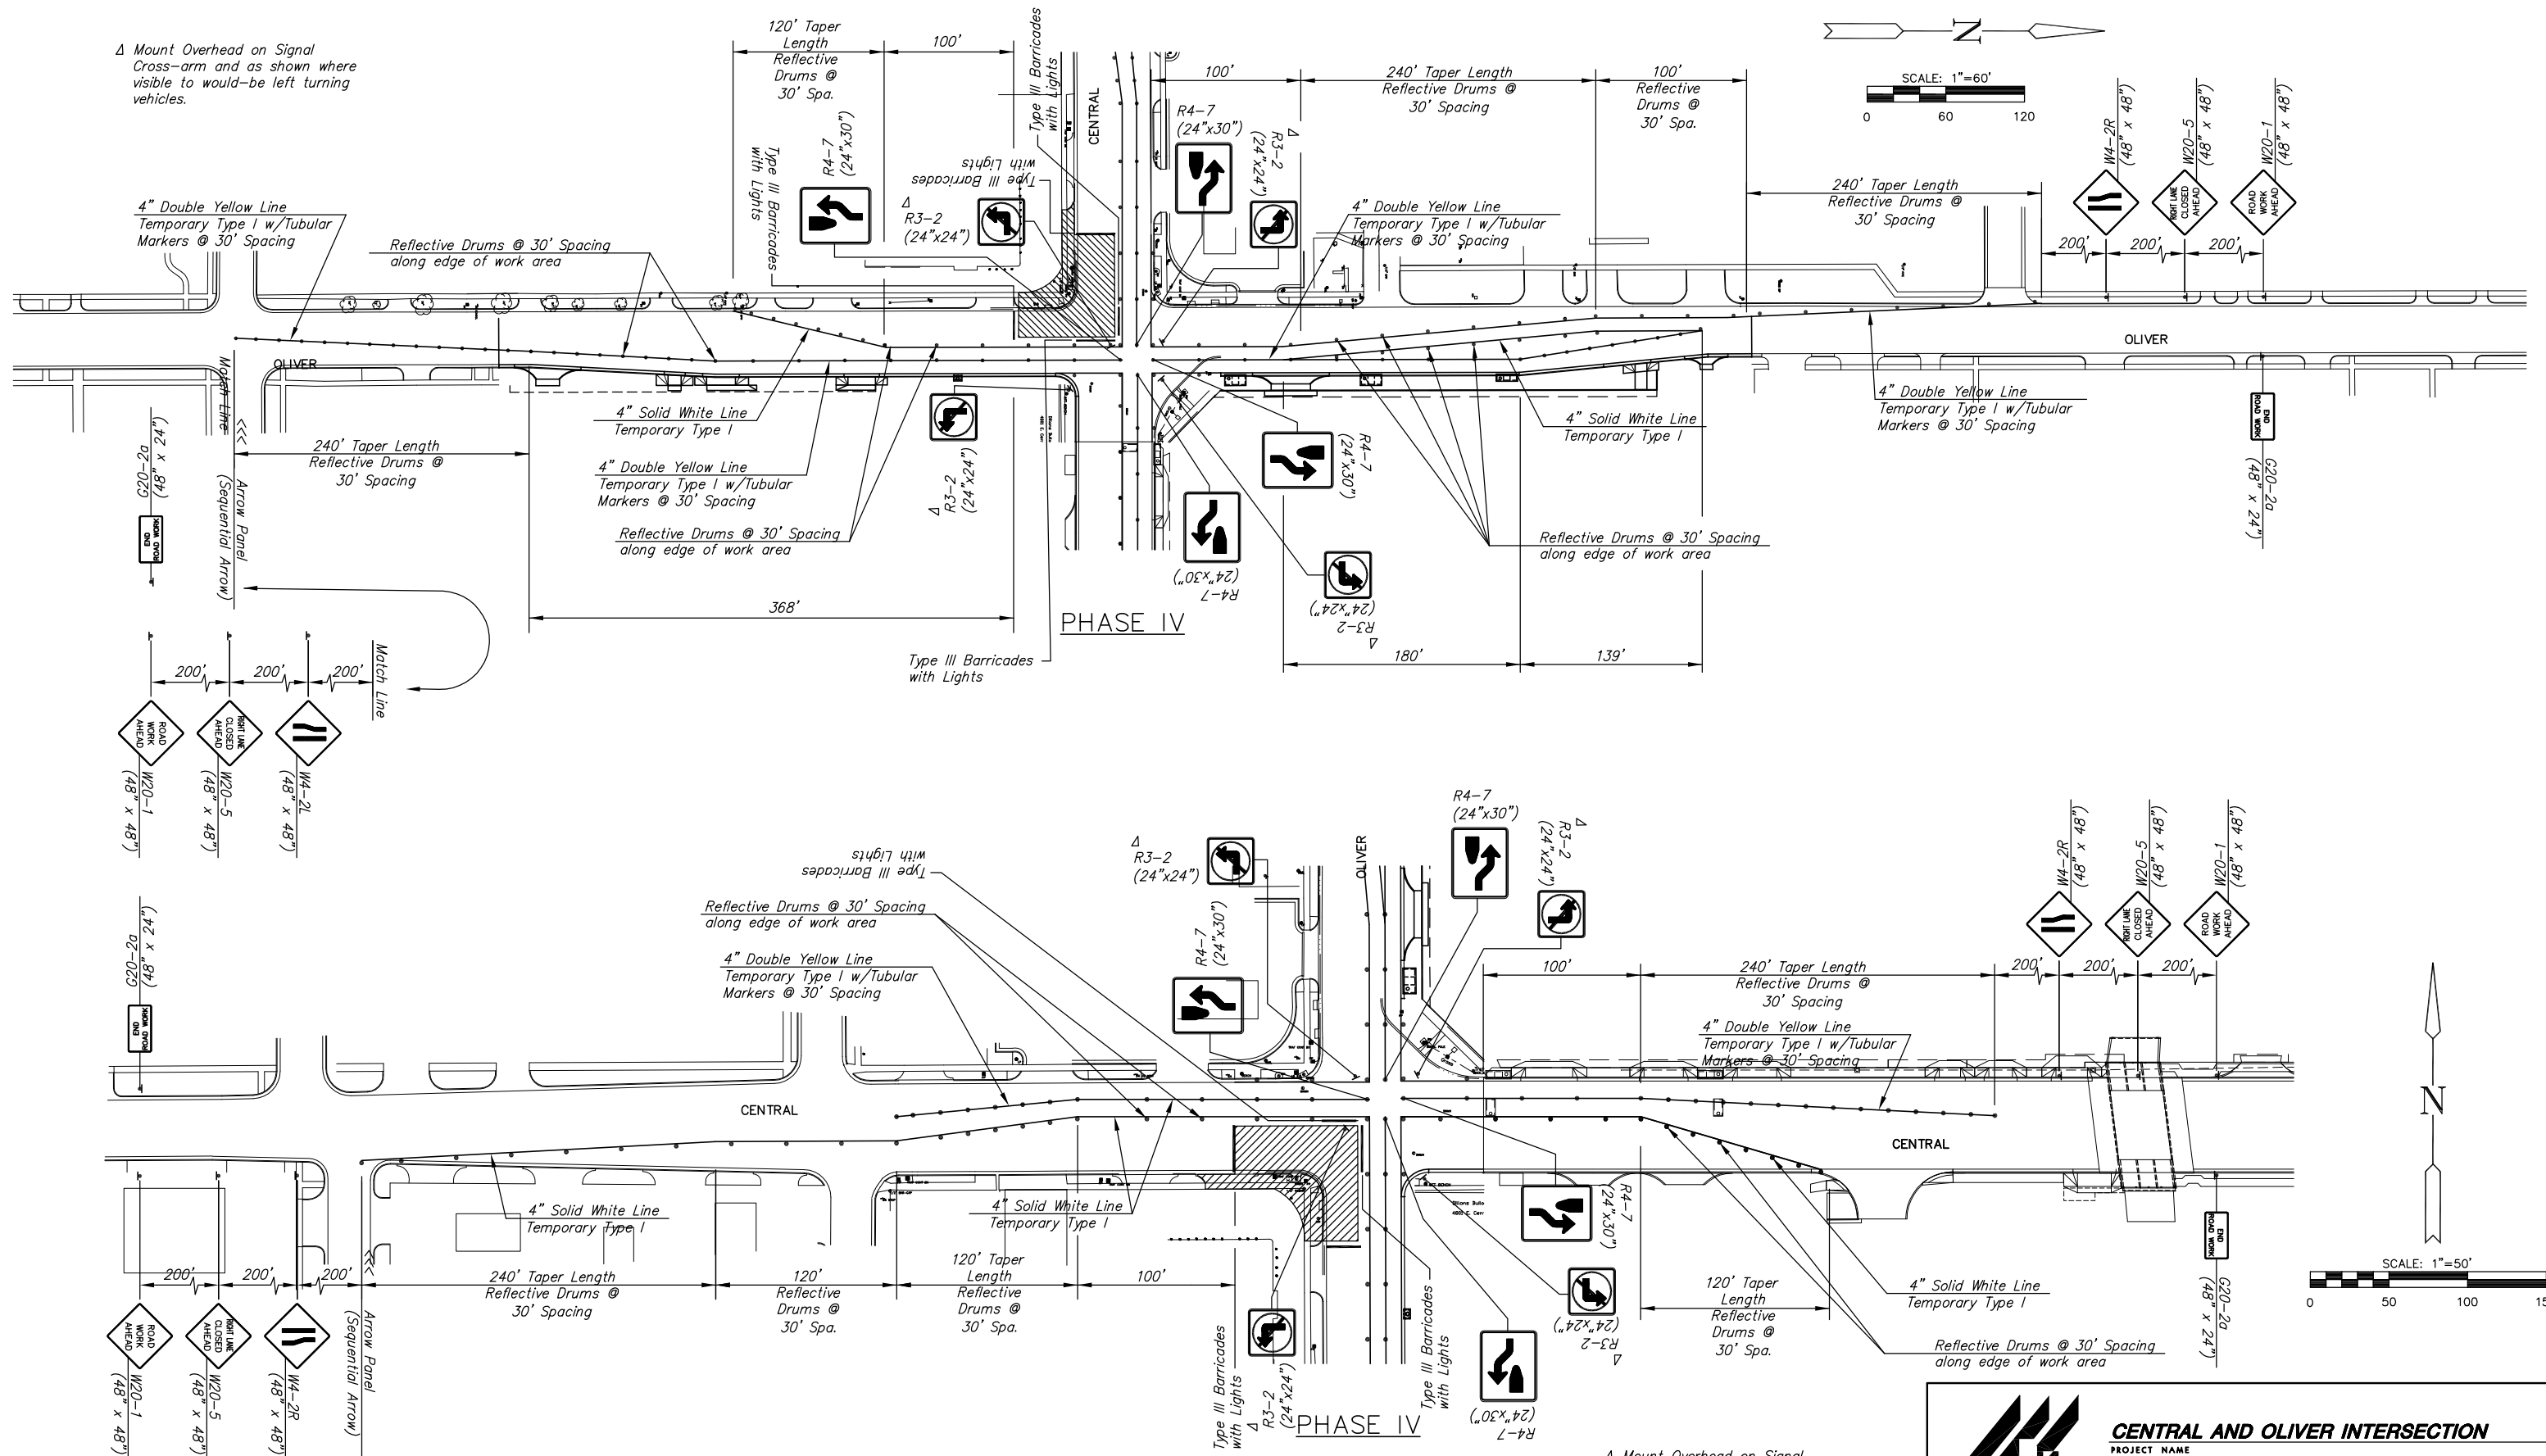

△ Mount Overhead on Signal Cross-arm and as shown where visible to would-be left turning vehicles.

CENTRAL AND OLIVER INTERSECTION

PROJECT NAME

TRAFFIC CONTROL PLAN

PHASE IV

SHEET TITLE

JRA	JSB	JRA
DESIGN BY:	DRAWN BY:	CHECKED BY:
JAN. 2007	05709	57 / 68
DATE	JOB NO.	SHEET/OF

411 N. WEBB ROAD
 WICHITA, KS. 67206
 316 - 684 - 9600