

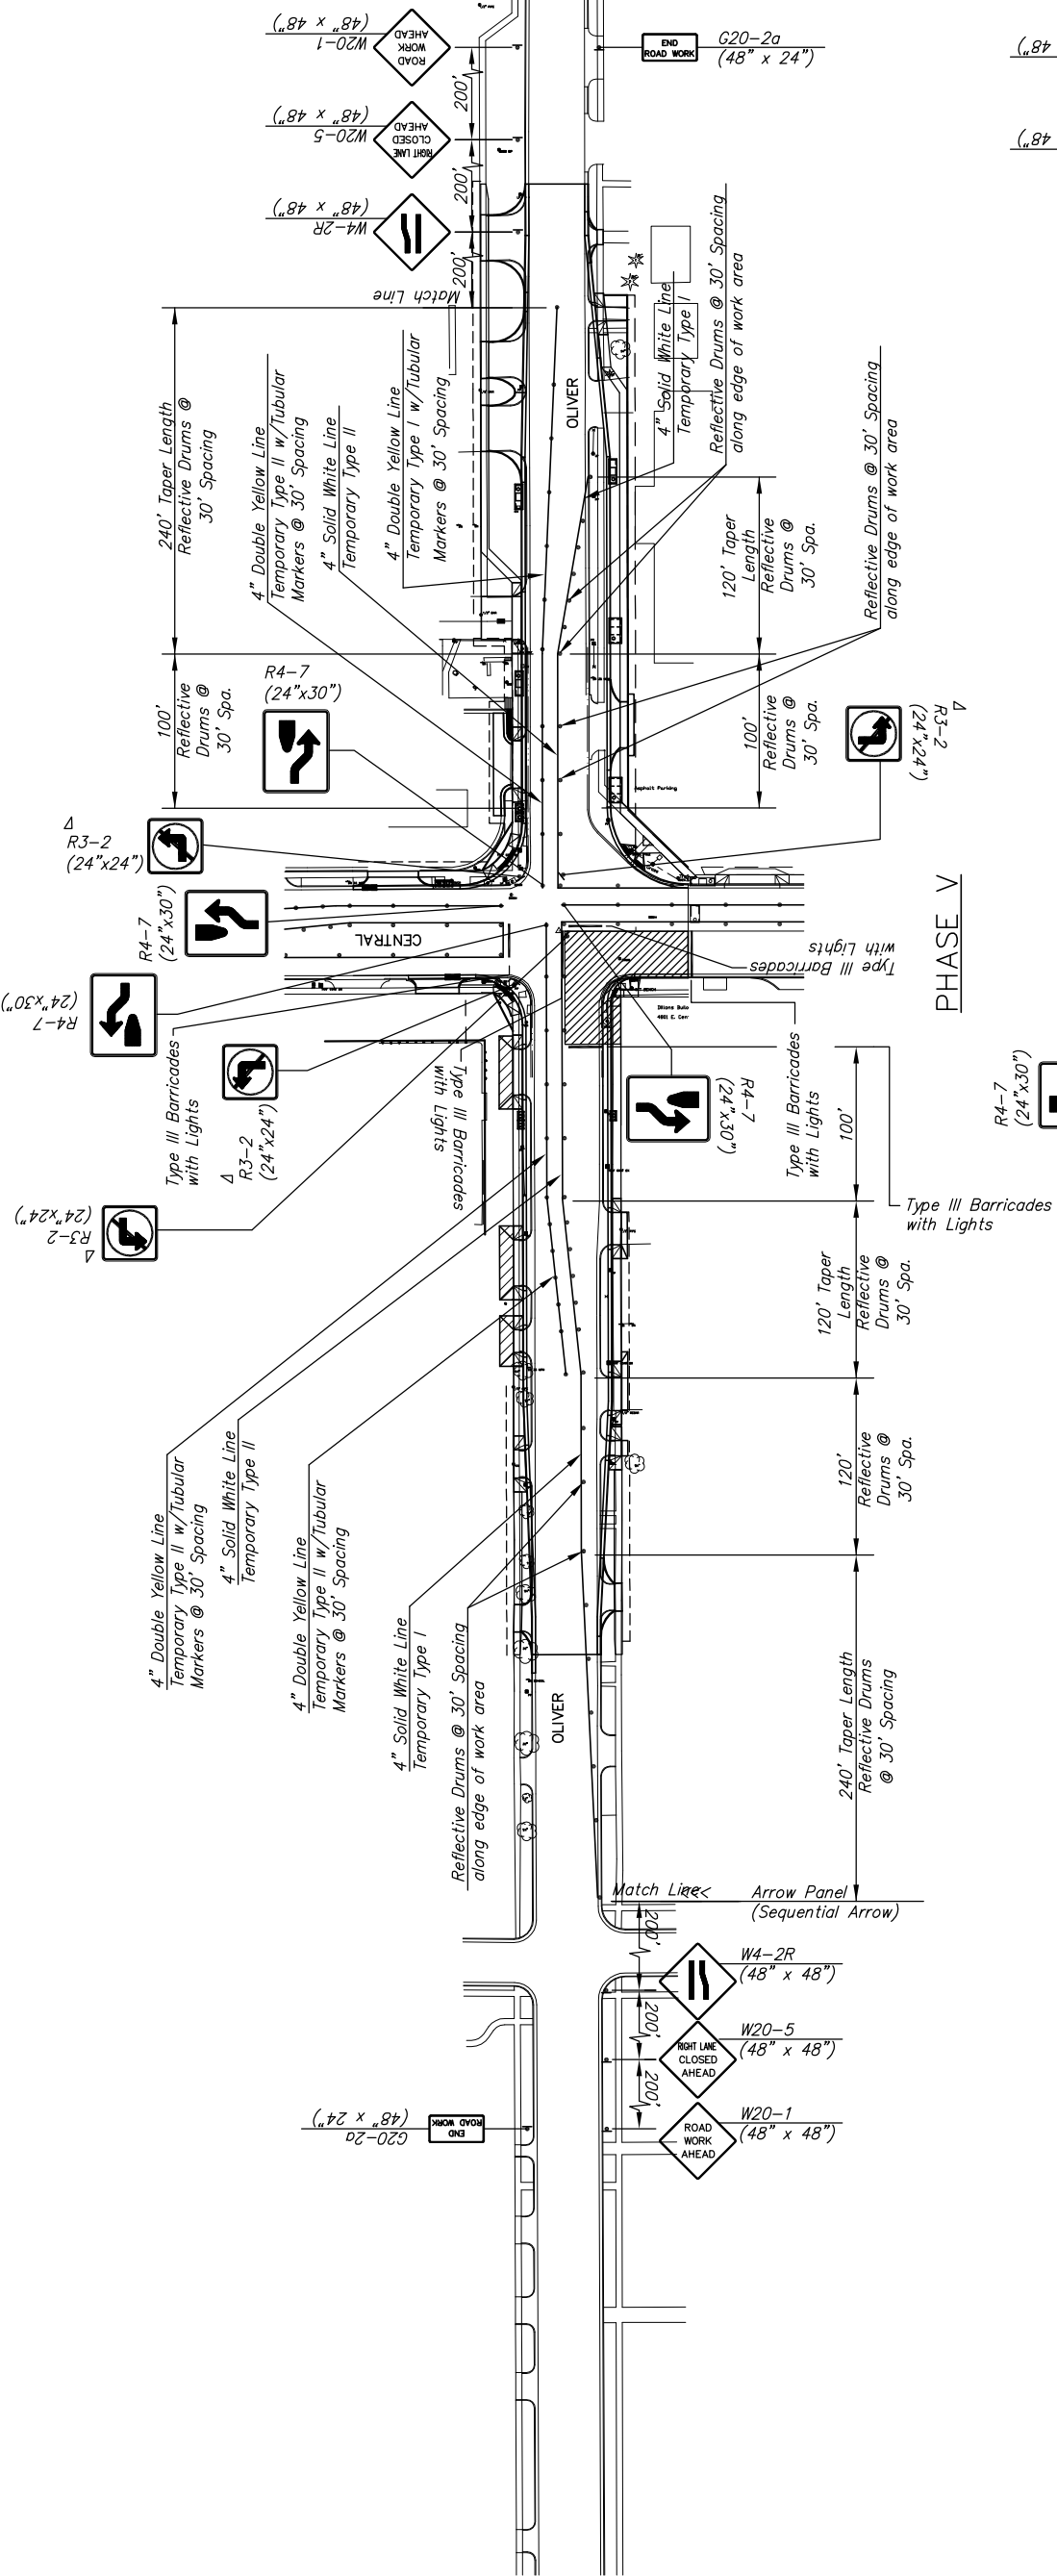


△ Mount Overhead on Signal Cross-arm and as shown where visible to would-be left turning vehicles.

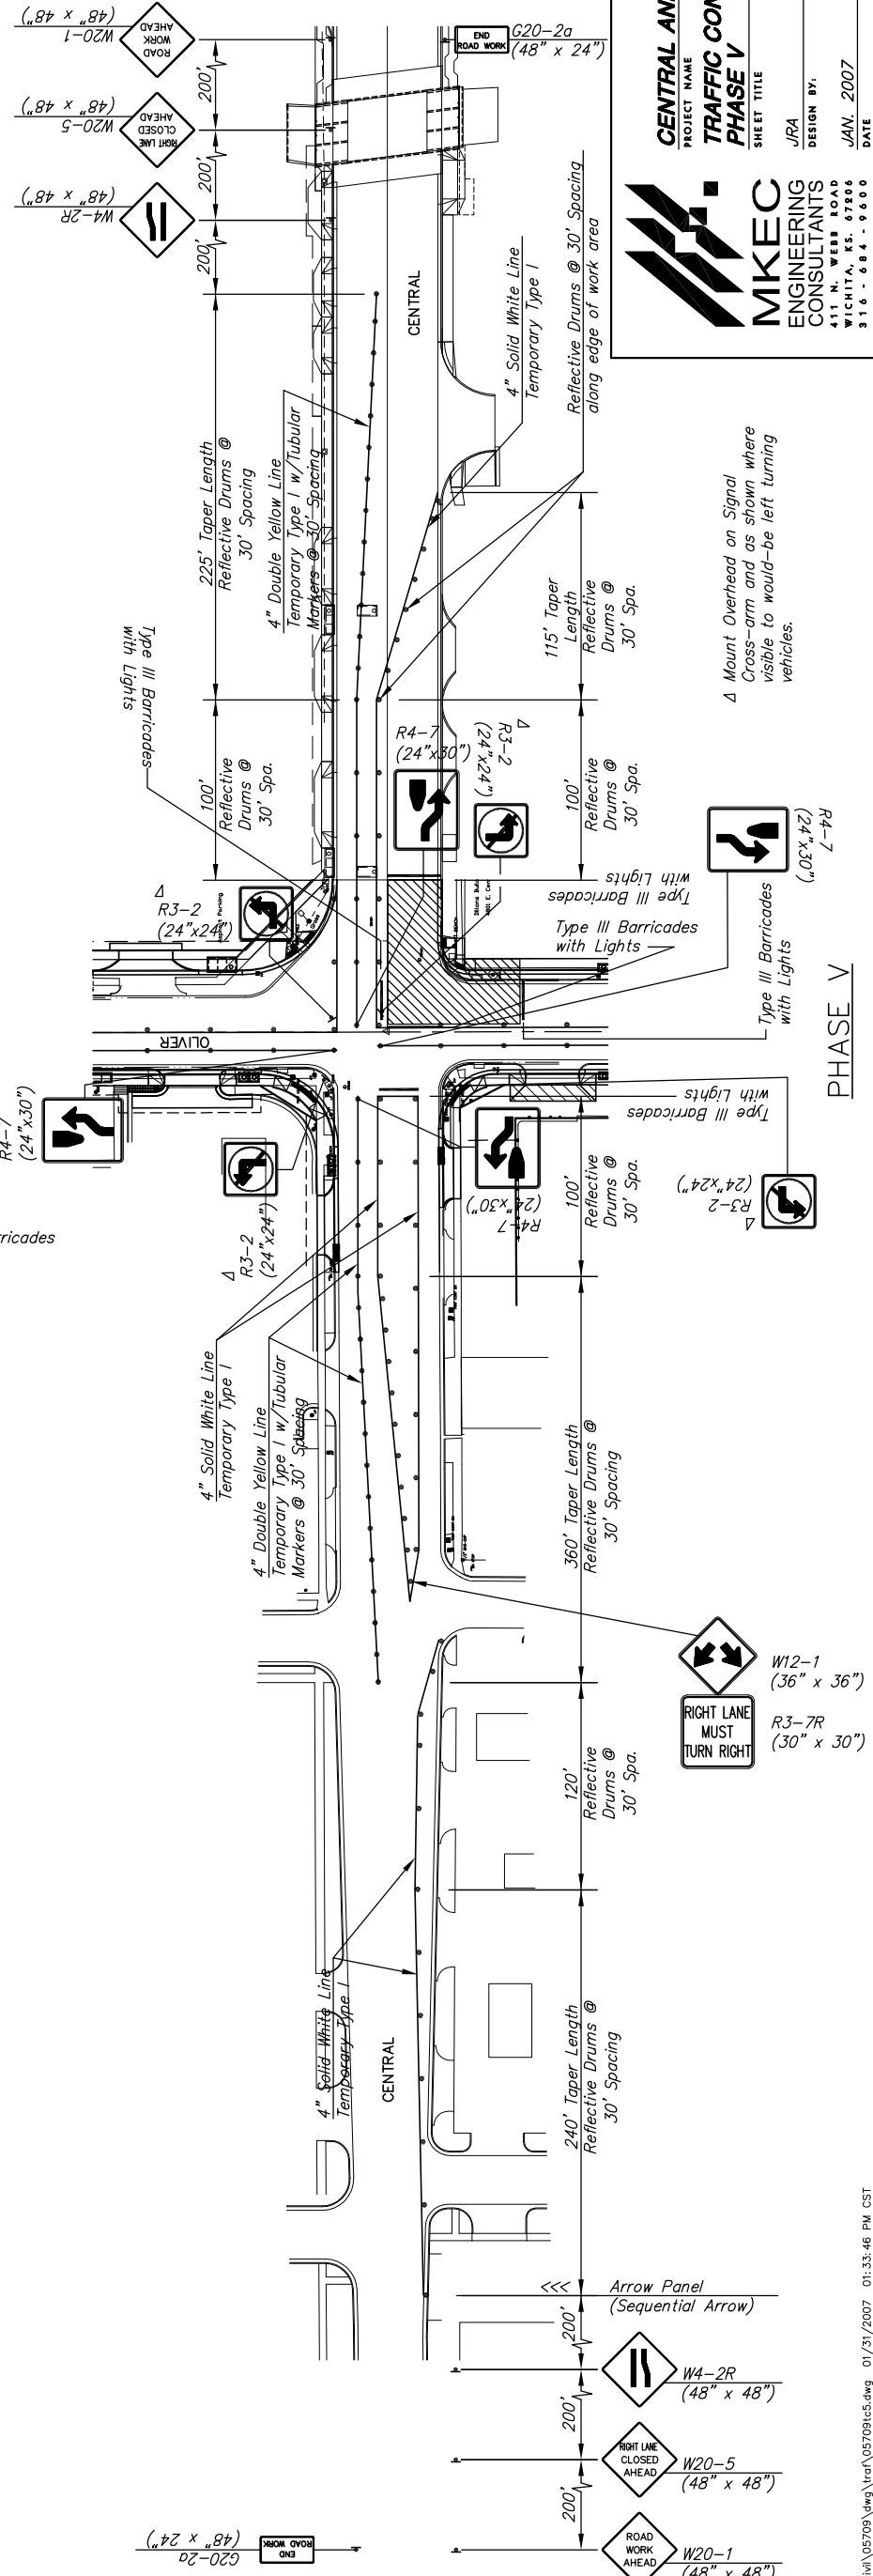

PHASE V

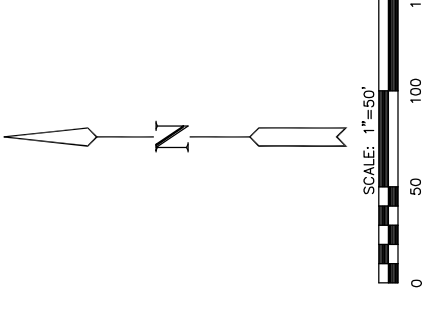

PHASE V



CENTRAL AND OLIVER INTERSECTION
 PROJECT NAME
TRAFFIC CONTROL PLAN
 SHEET TITLE
PHASE V
 JRA
 DESIGN BY
 USB
 DRAWN BY
 JRA
 CHECKED BY
 JRA
 DATE
 JAN. 2007
 JOB NO.
 05709
 SHEET OF
 68