



REPLAT OF RESERVE "B" BUILDERS 3RD. ADDITION


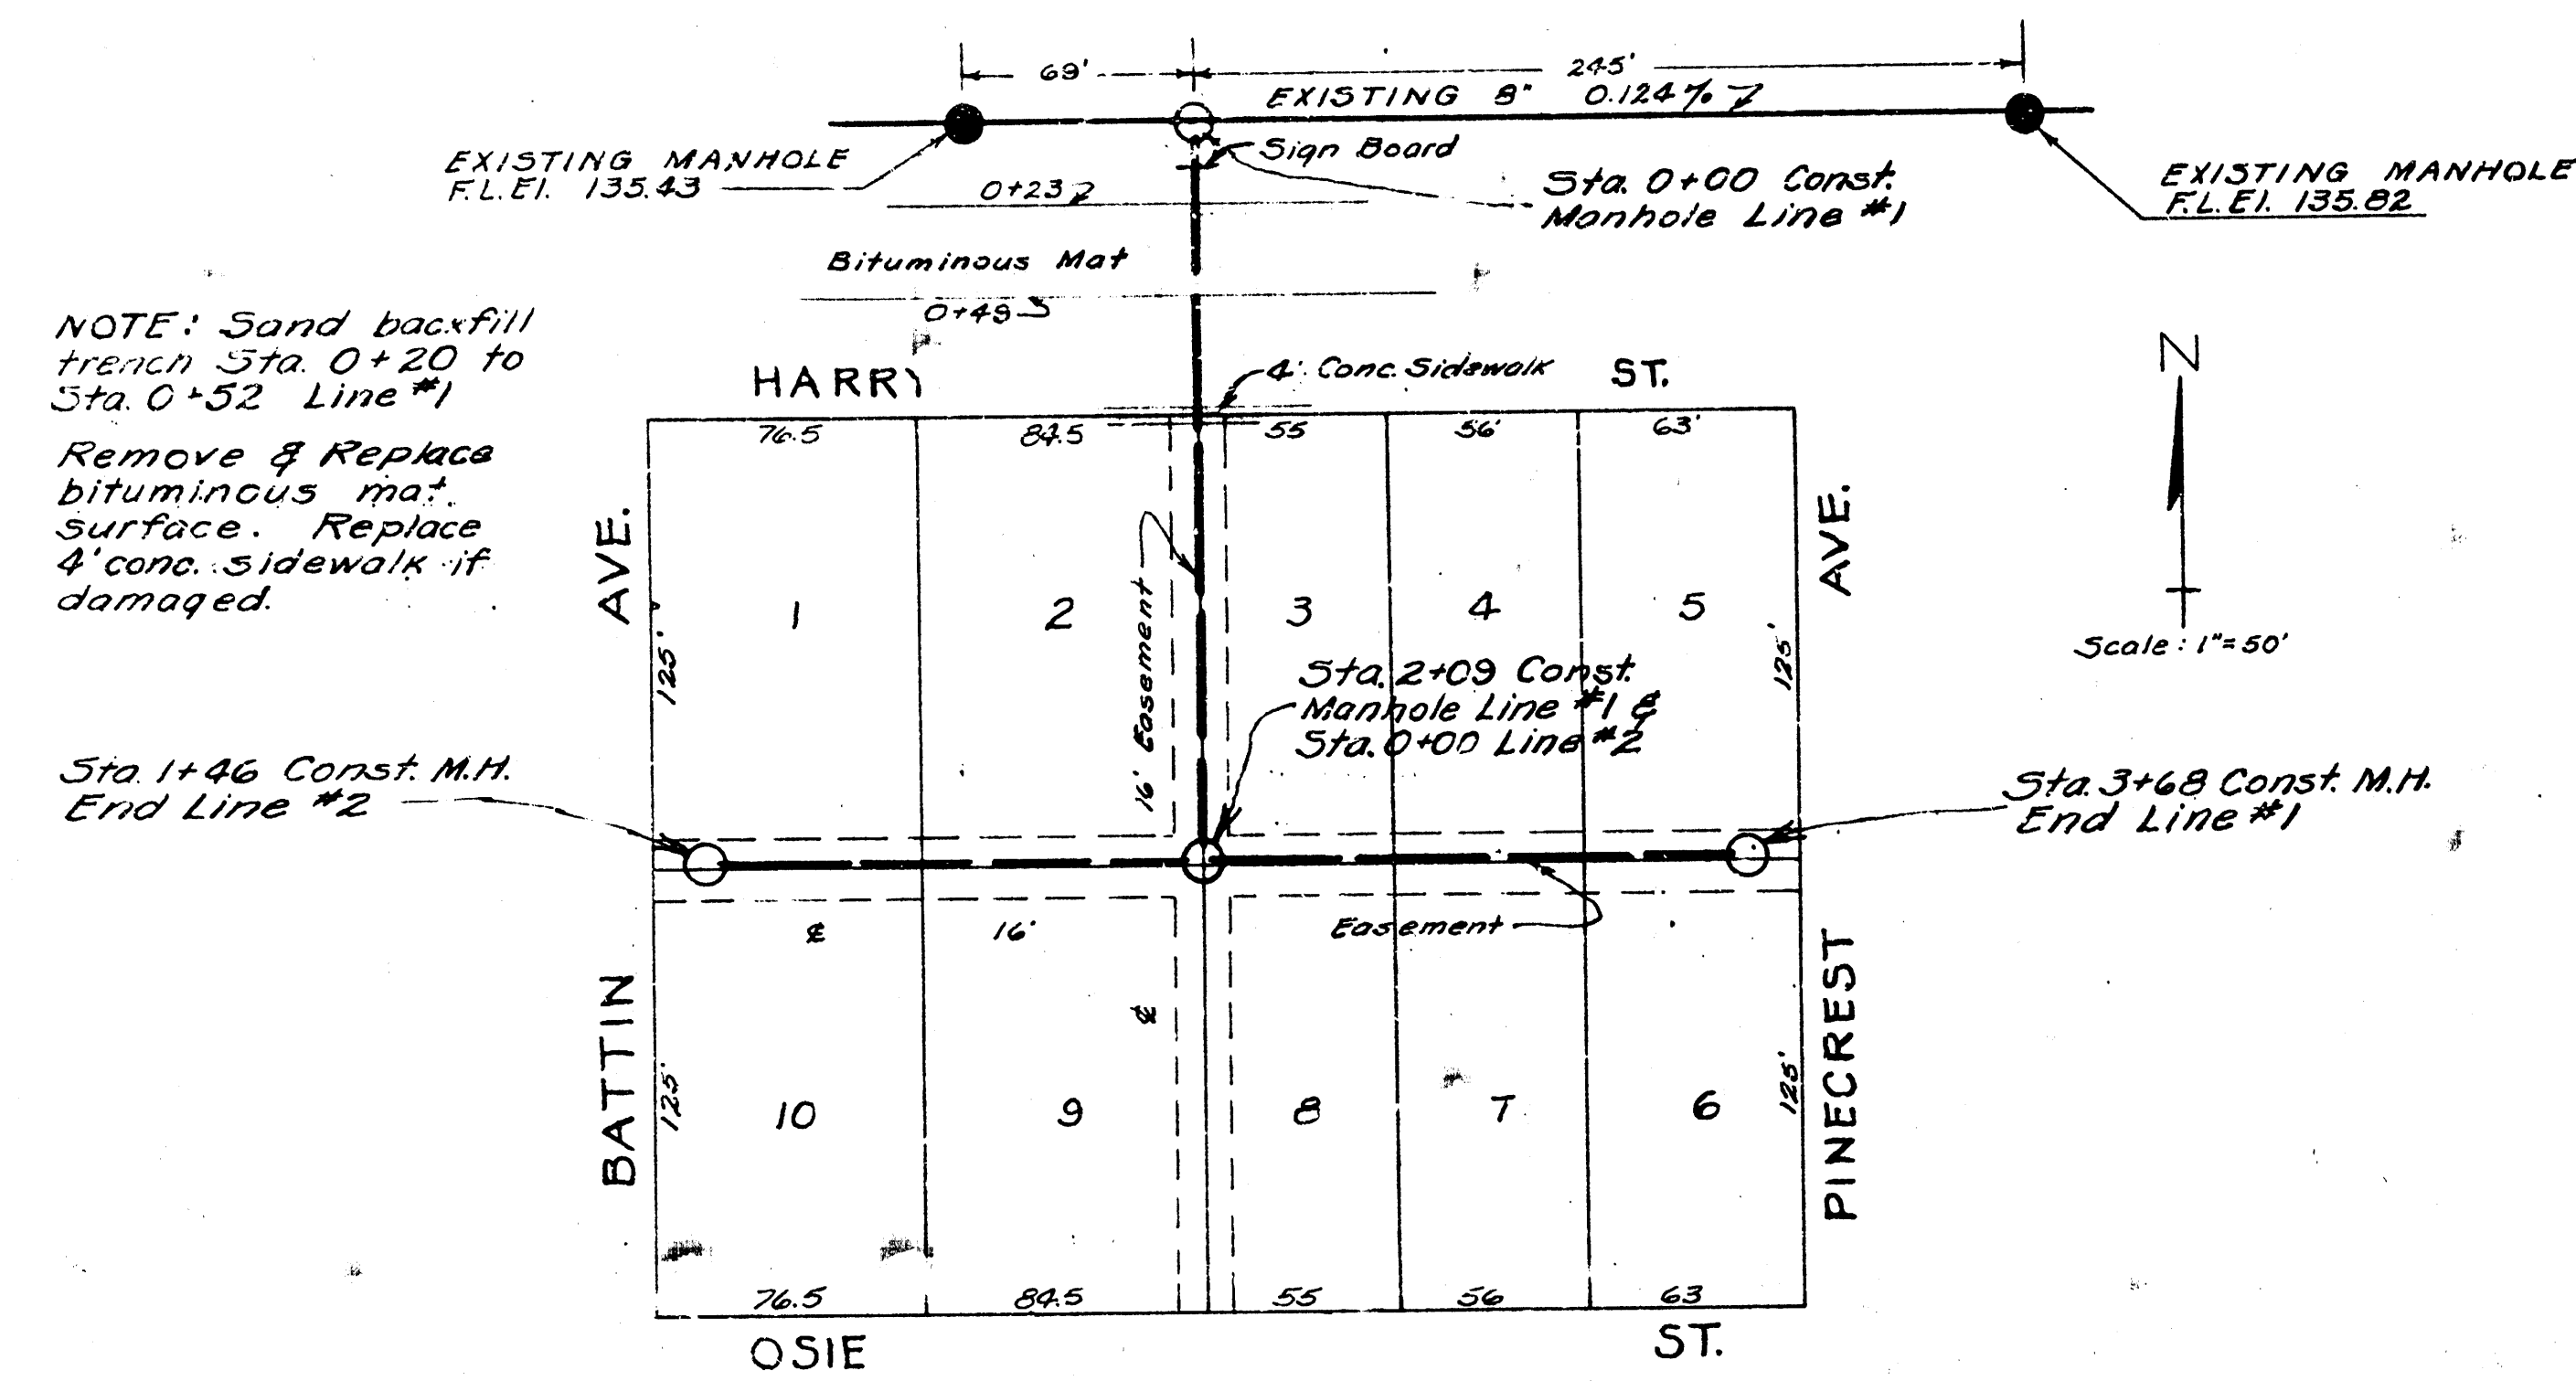


B.M. "9" in Globe W. End of S. Curb
Return Pinecrest & Osie. El. 148.83

Scale: 1" = 40' Horiz
1" = 4' Vert.

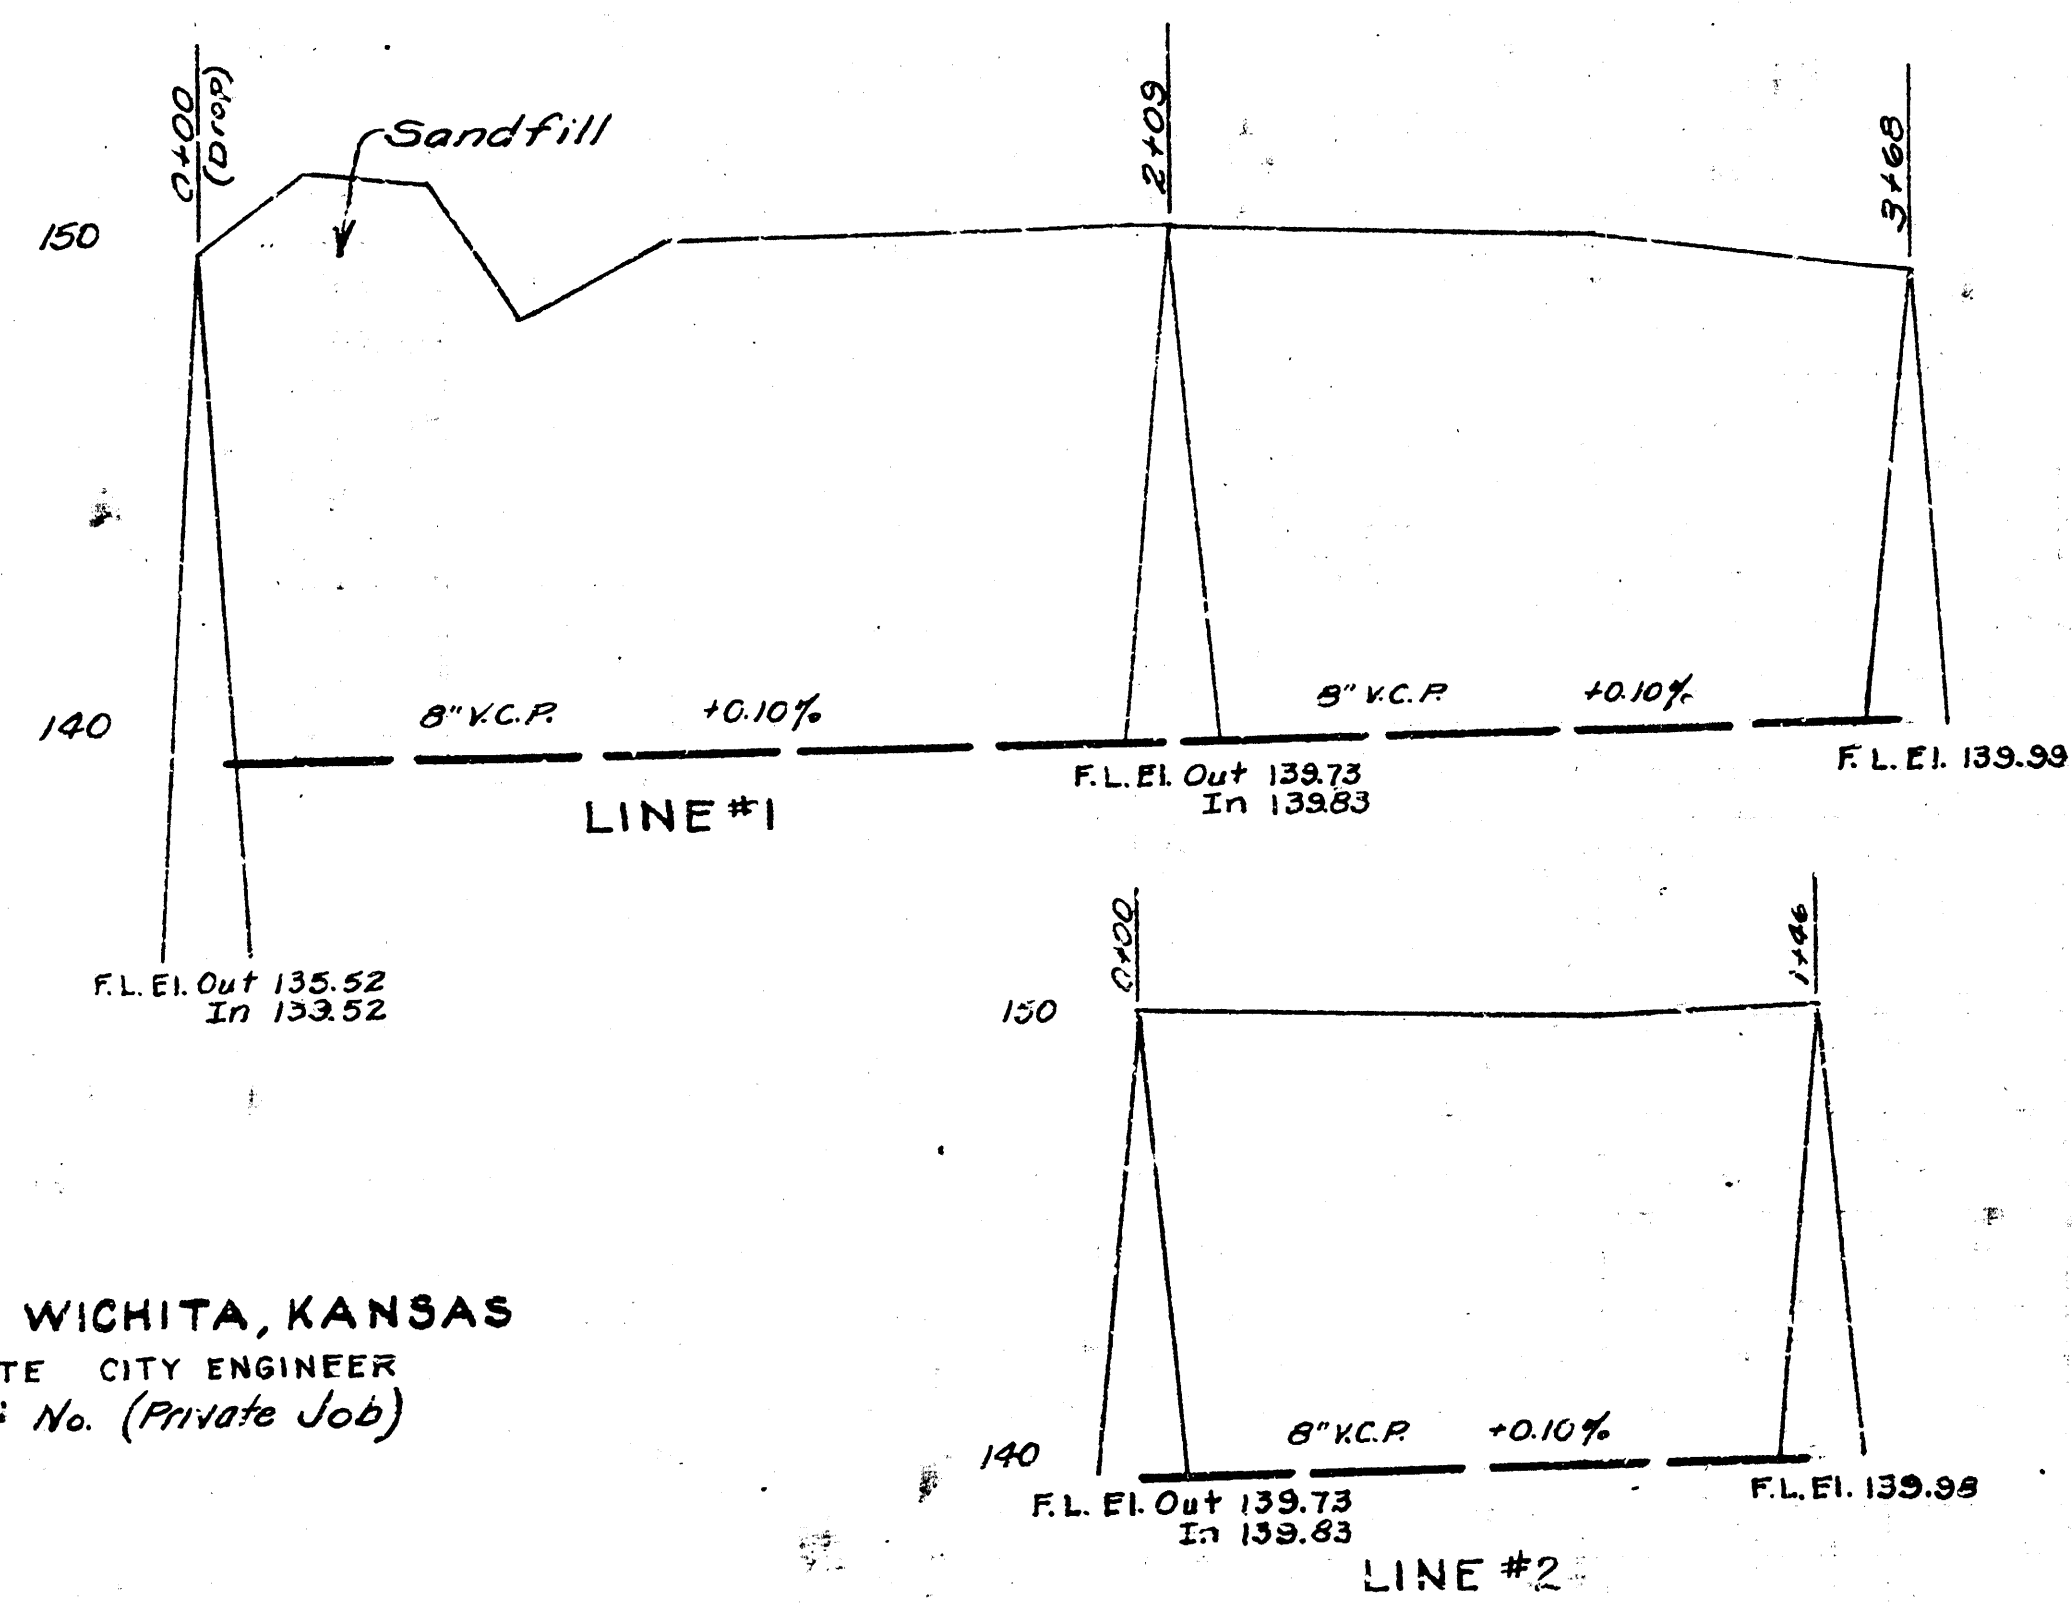

LAT.
CITY OF WICHITA, KANSAS
L.K. WHITE CITY ENGINEER
Proj. No. (Private Job)

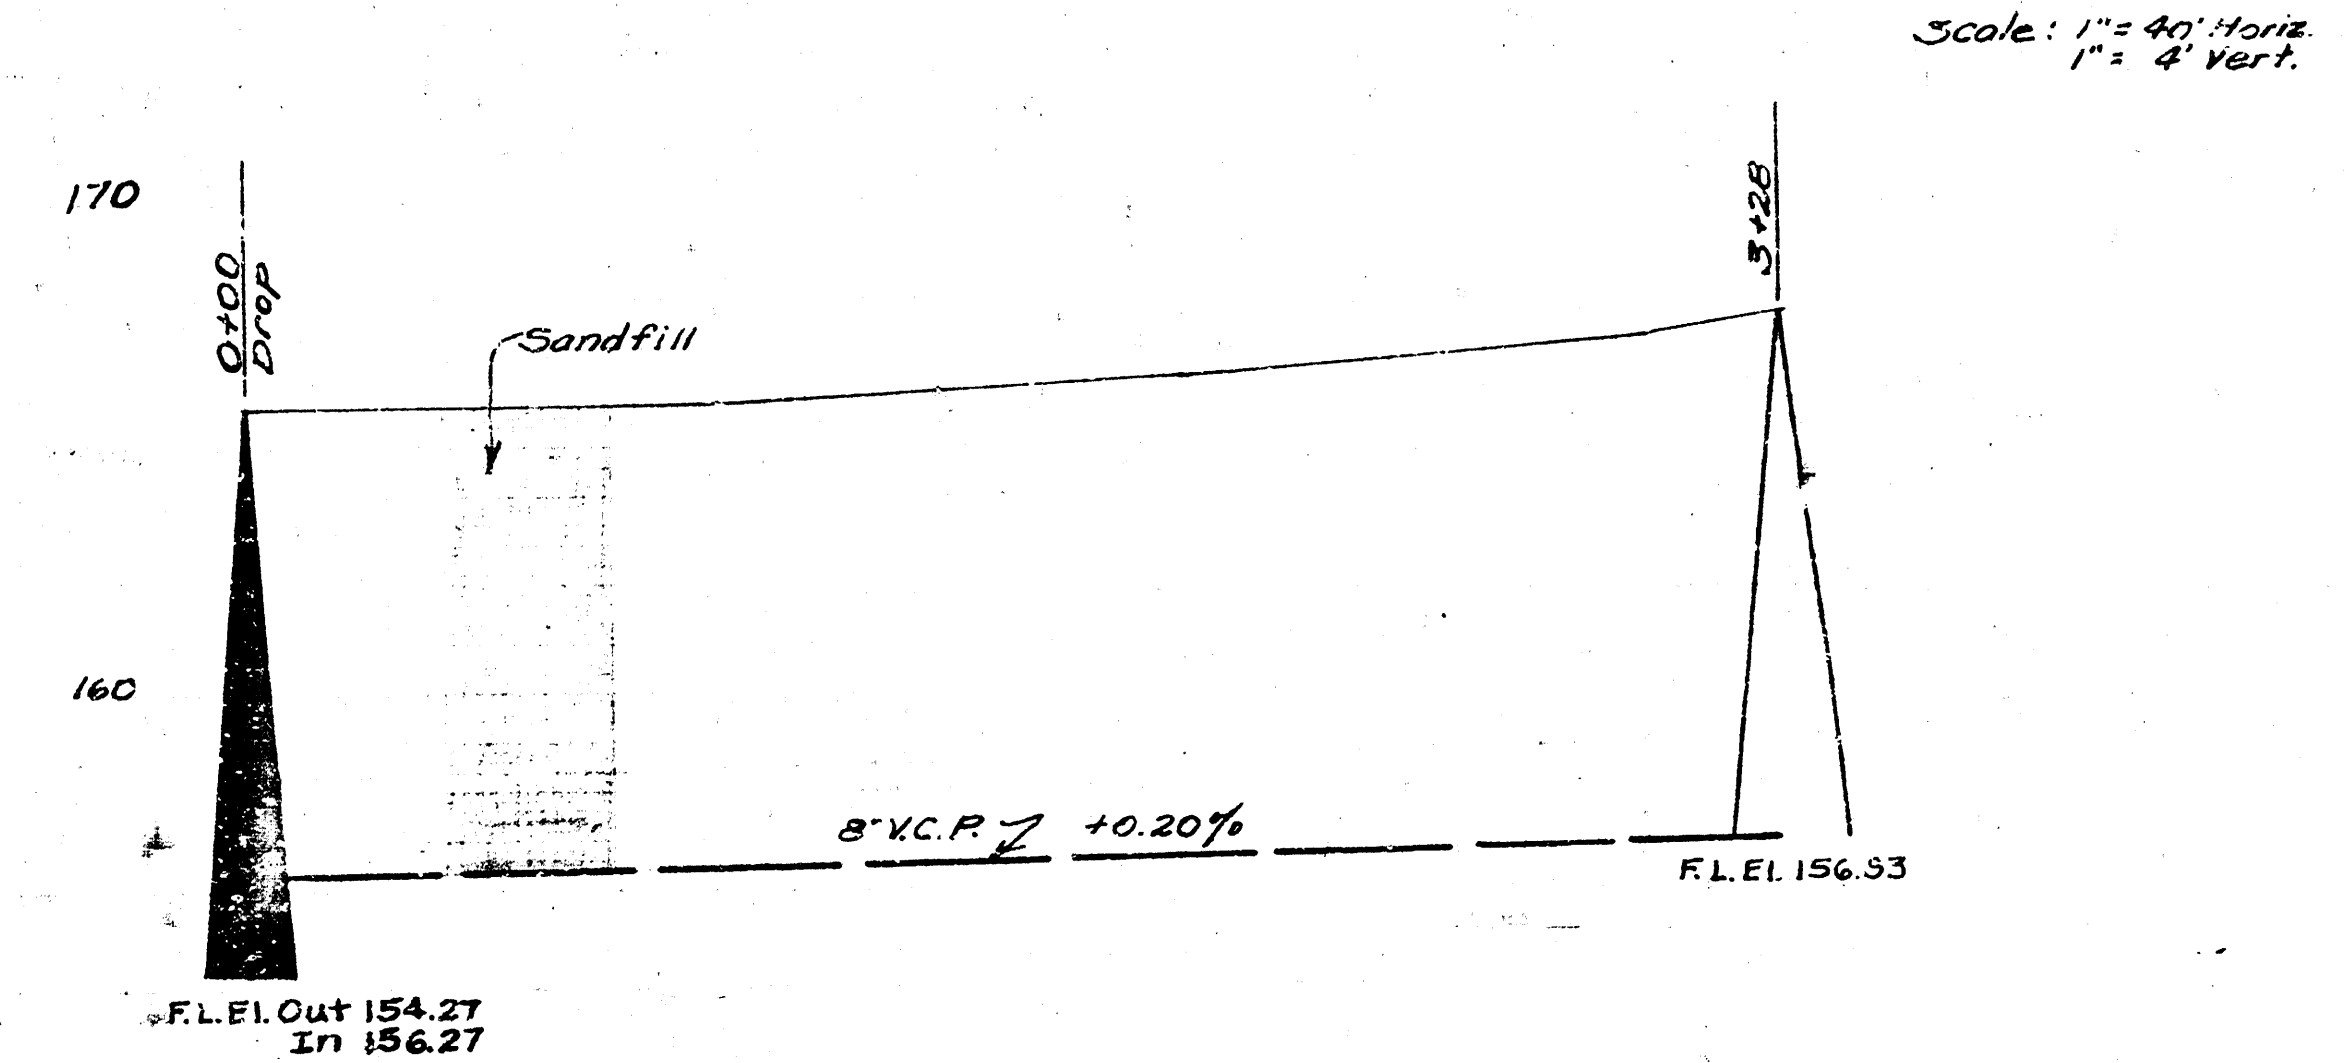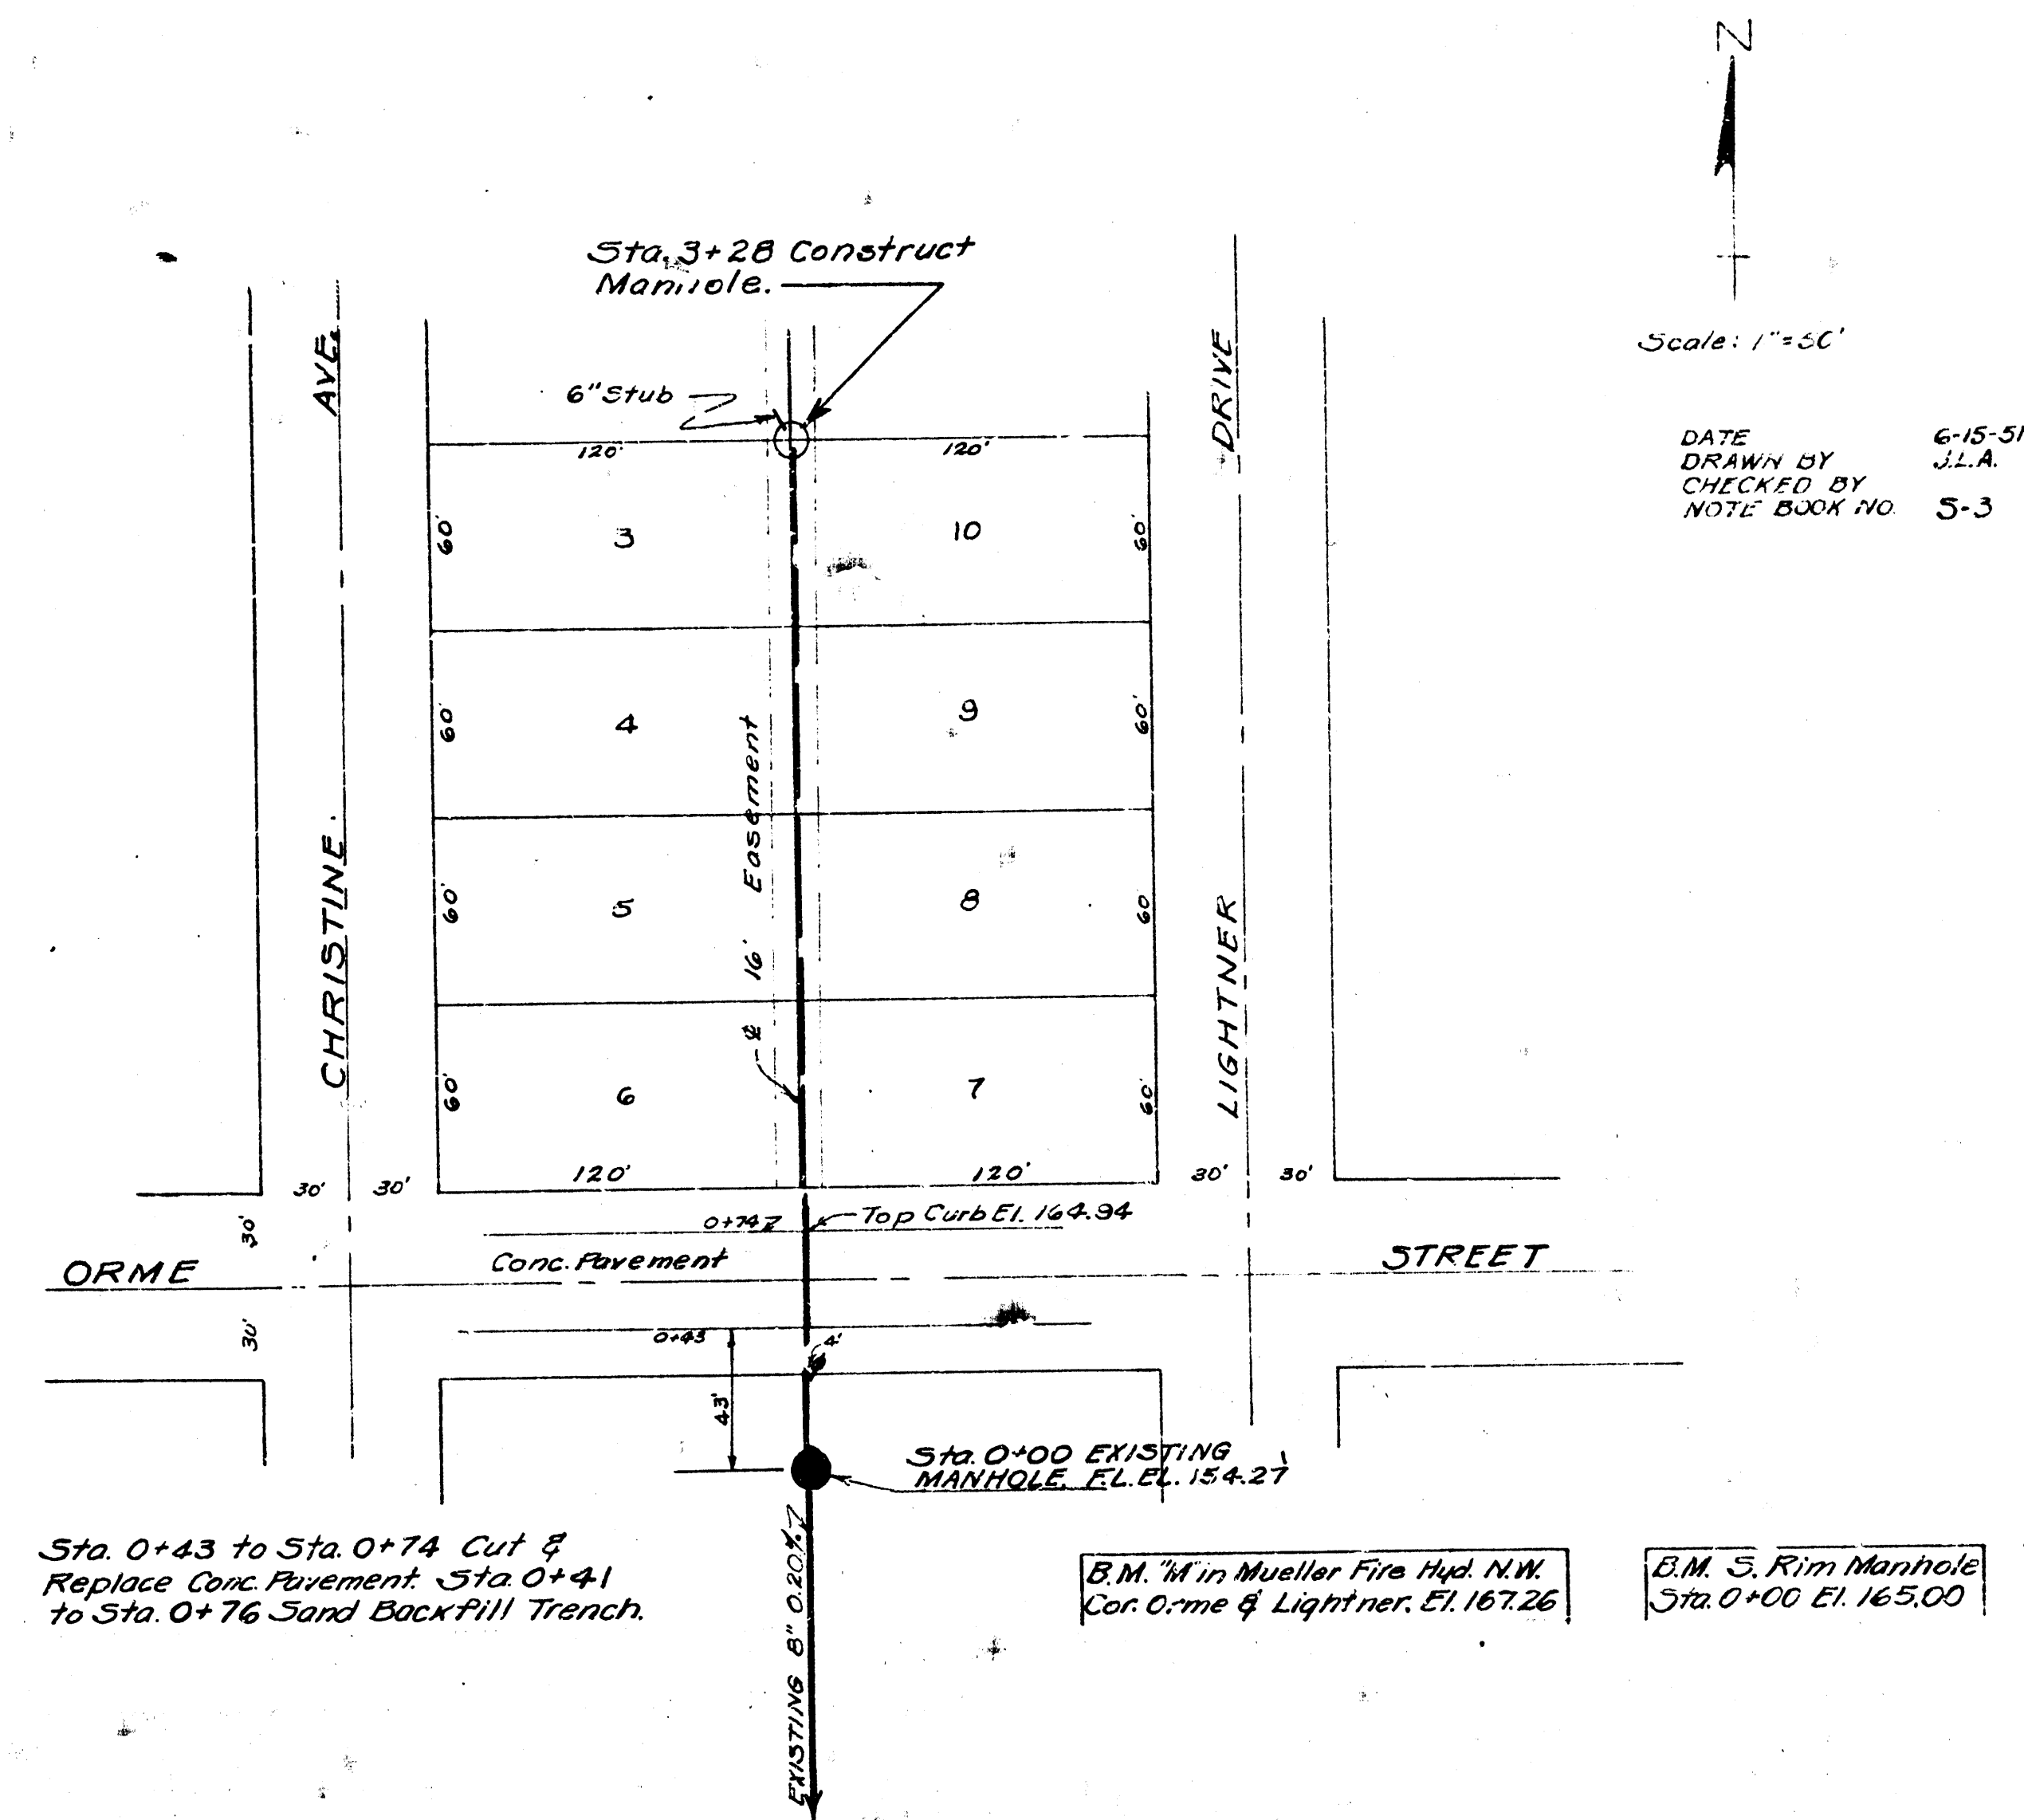

LAT.
CITY OF WICHITA, KANSAS
L.K. WHITE CITY ENGINEER
Proj. No. (Private Job)

Date: 6-16-51
Drawn by: J.L.A.
Checked by: [Signature]
Note Book No. 51