

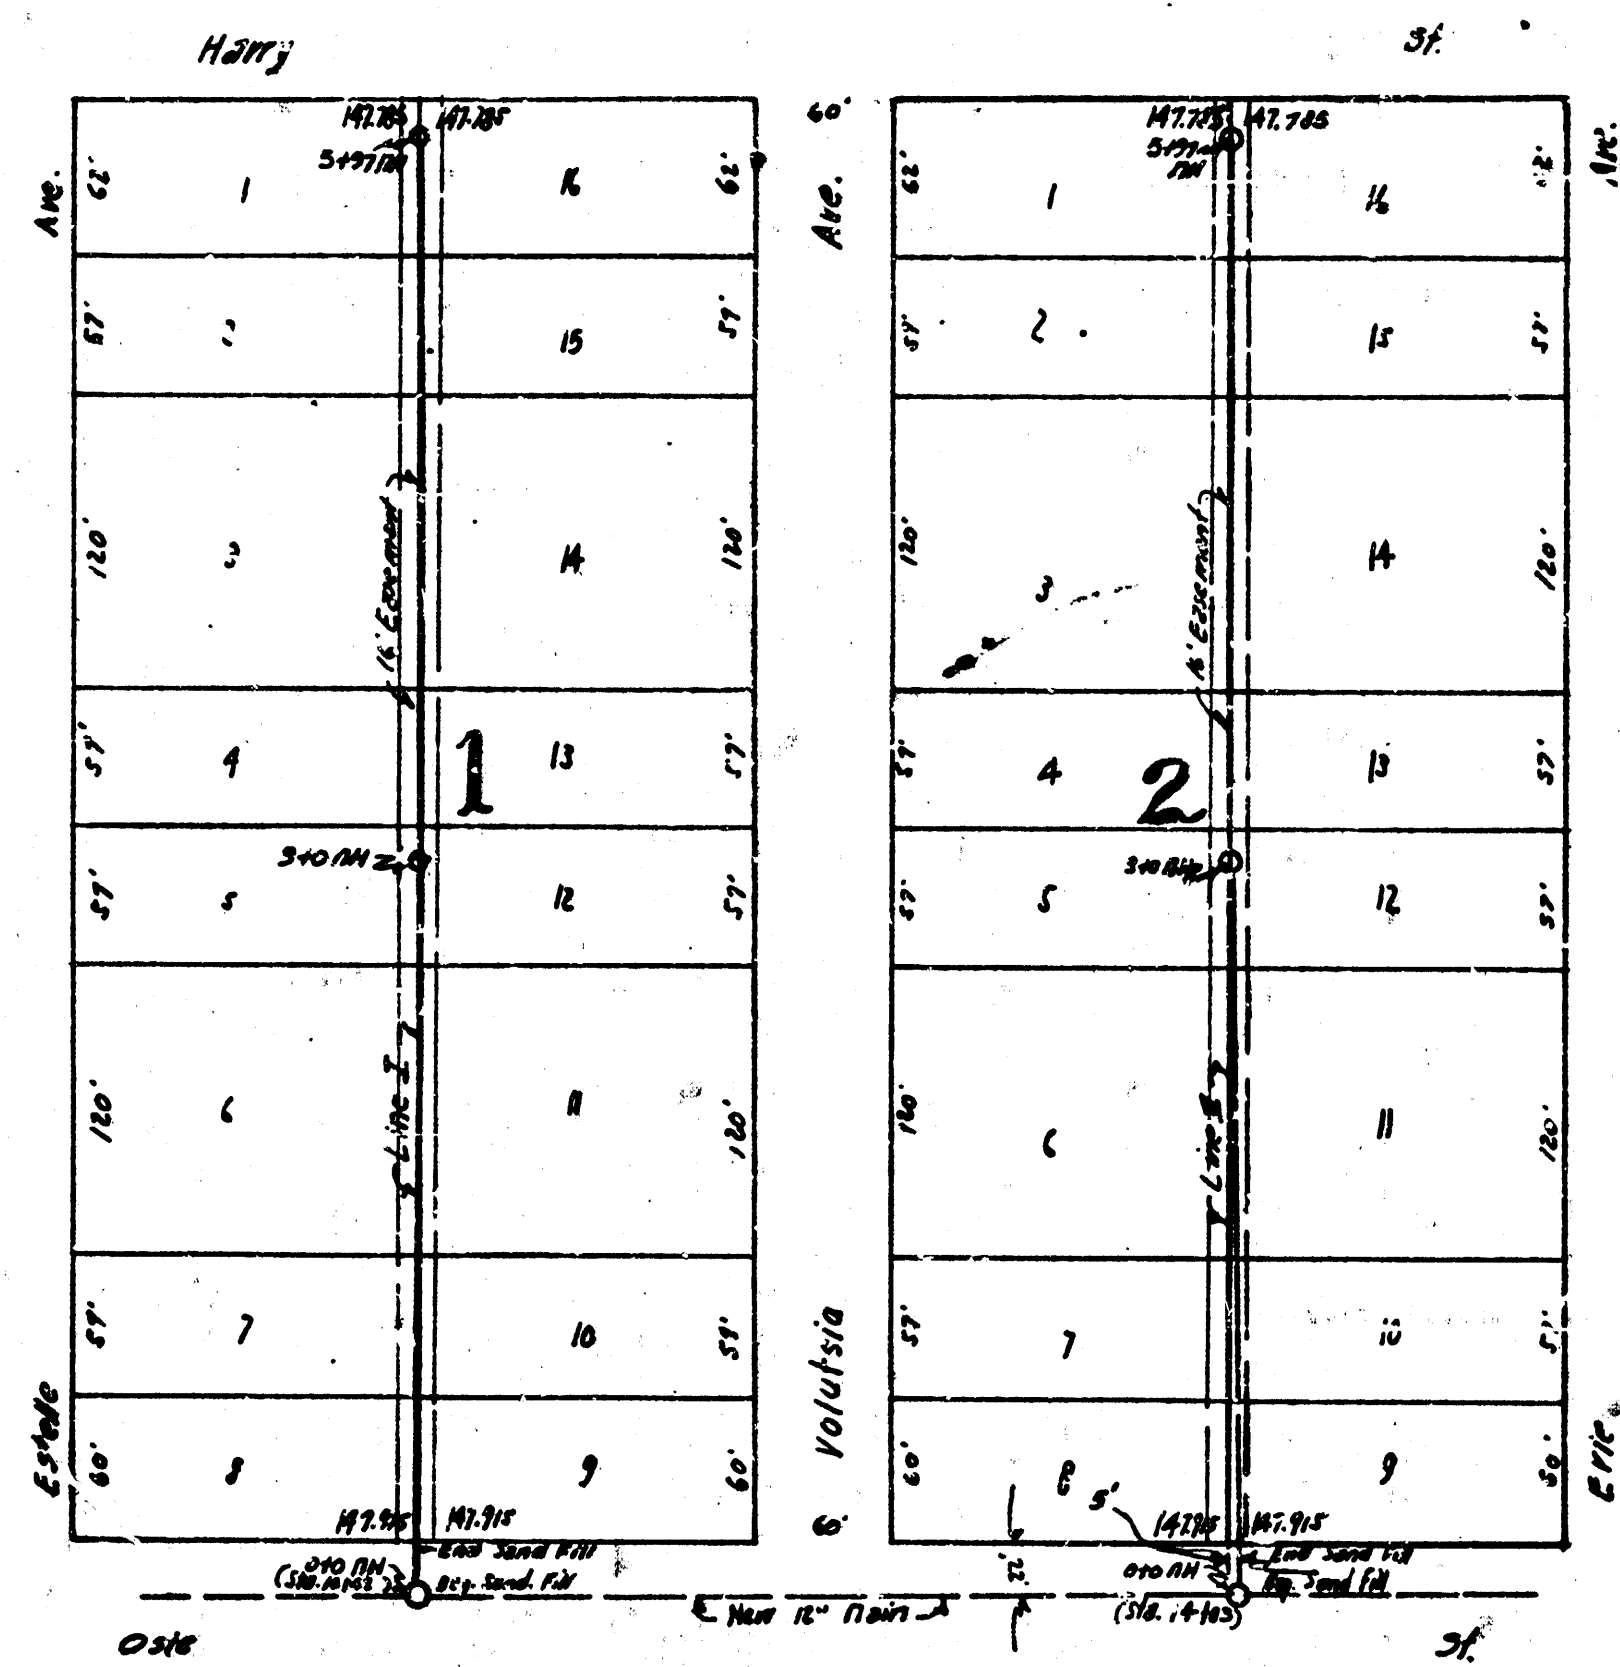


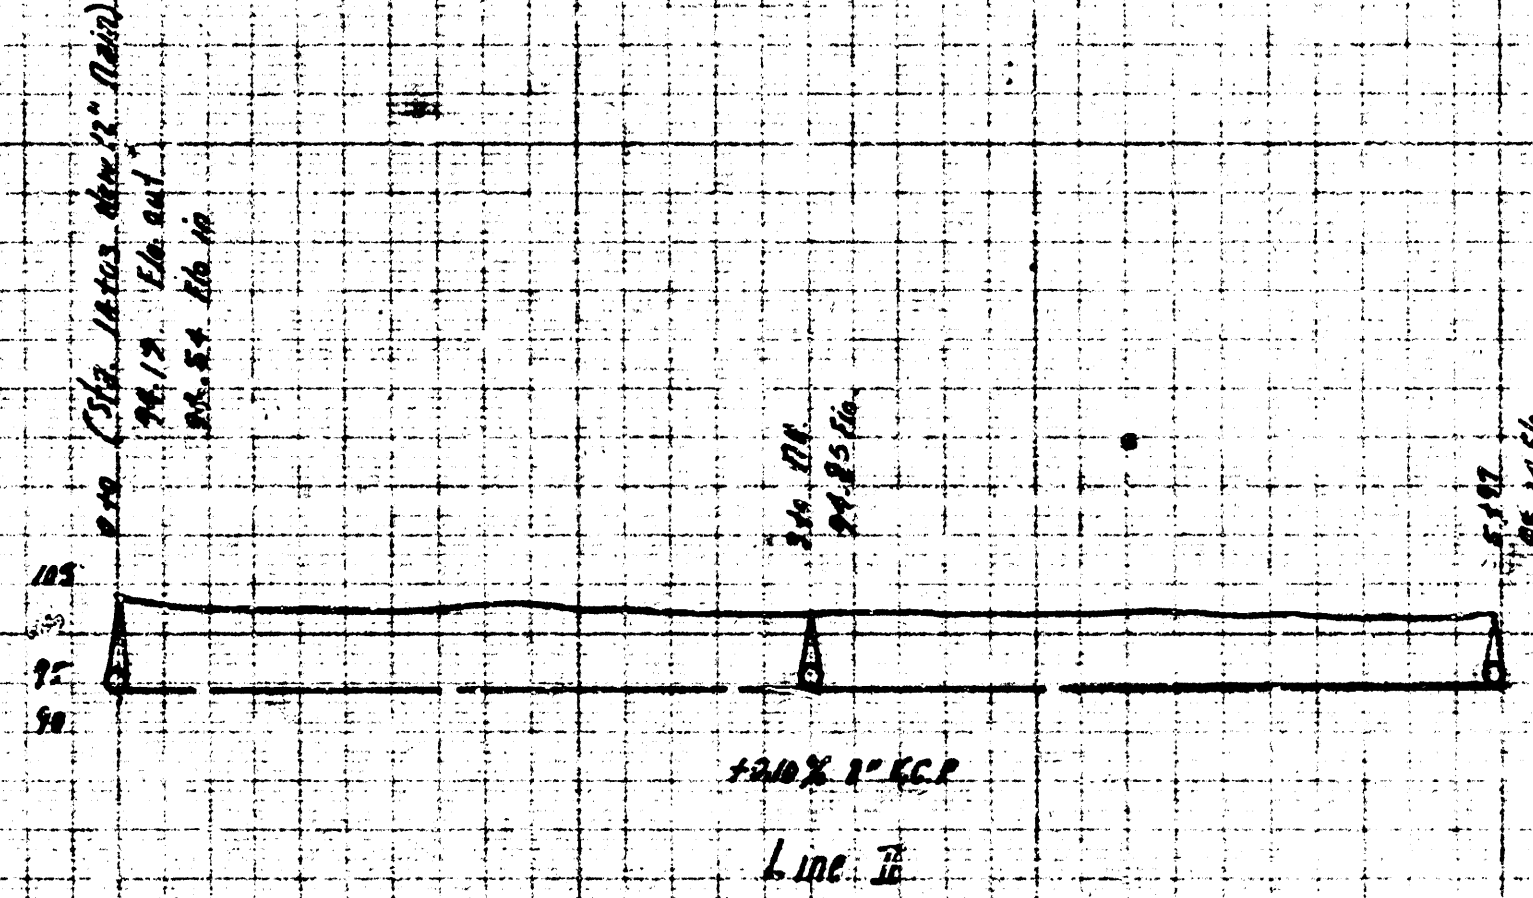

These Two Lines Are Private Construction.

Rt. 1000. RR Spike in S.S. Elm Tree. N.W. Cor. Estate & Div.
 Rt. 1000. RR Spike in S.S. Elm Tree. N.W. Cor. Estate & Div.

Note: To City Engineer: The Engineer should be notified of the location of the sewer line in the future development of the area.

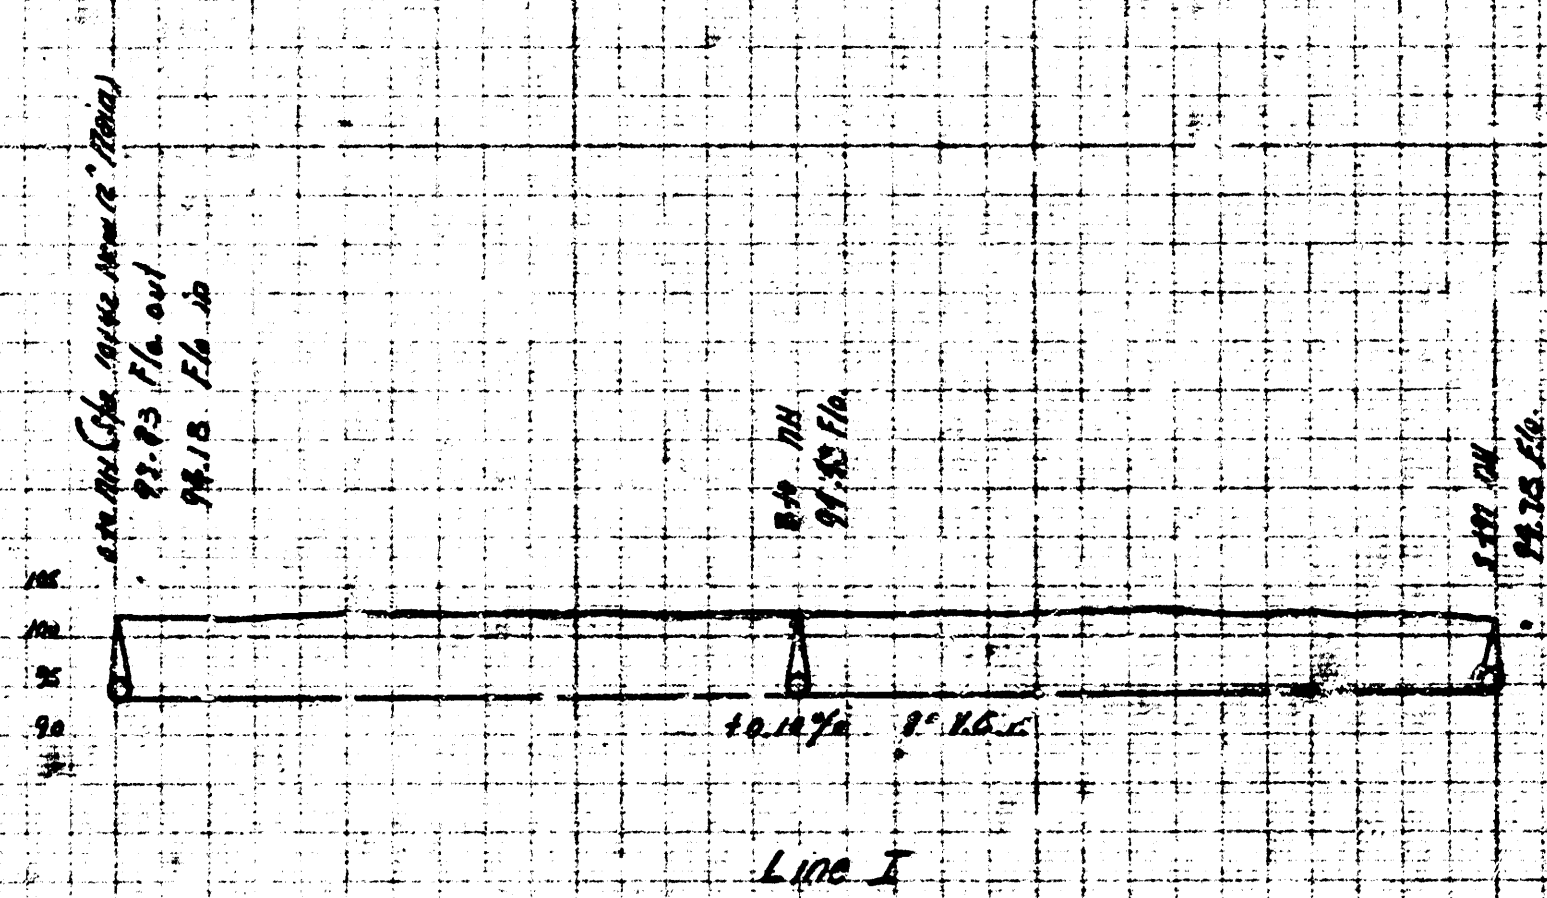

PRIVATE SEWER CONSTRUCTION
 PURCELL'S BOULEVARD ADDN.
 City of Wichita, Kansas
 J. K. White City Engineer