

**NOTE TO CONTRACTOR**  
 This project will be constructed under the supervision of the CITY ENGINEER and conforming to the SPECIFICATIONS of the CITY OF WICHITA. The CONTRACTOR will reimburse the City of Wichita for all cost of Engineering, and Inspection.


**GENERAL NOTES**  
 1. Project to be constructed under supervision of the City Engineer and conforming to the Specifications of the City of Wichita. The Contractor will reimburse the City of Wichita for all cost of inspection.

**ESTIMATE OF QUANTITIES**

|                                  |          |
|----------------------------------|----------|
| 8" Clay Pipe                     | 200 L.F. |
| Manholes Type "A"                | 1 Ea.    |
| Pavement Removed & Replaced      | 14 SY    |
| Curb & Gutter Removed & Replaced | 6 L.F.   |
| Flushed Sand Fill in Place       | 120 Tons |

APPROVED AS NOTED  
 By CITY ENGINEER OF WICHITA  
 Sanitary Sewers 102 2-6-71  
 Storm Sewers \_\_\_\_\_  
 Driveway Approaches \_\_\_\_\_

Scale:  
 Horiz. : 1" = 20'  
 Vert. : 1" = 5'

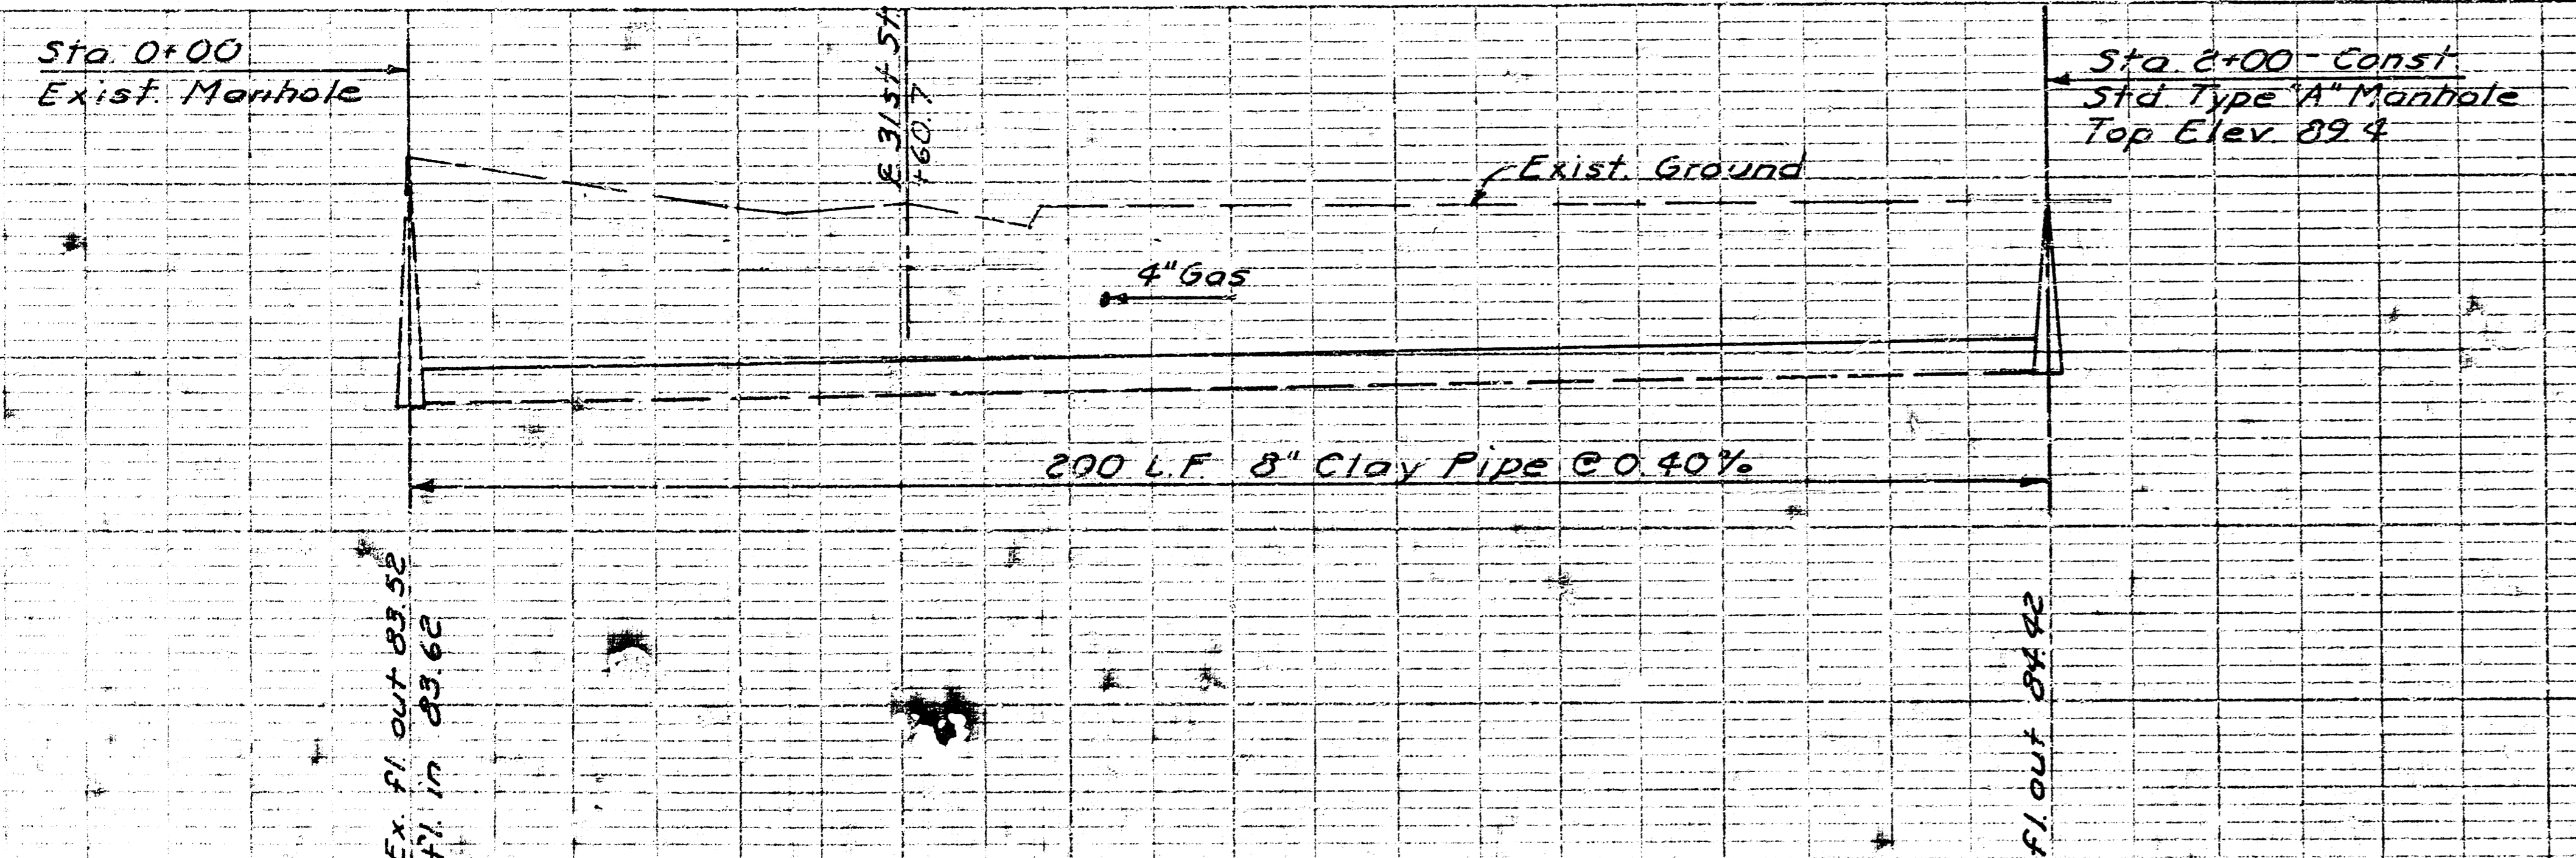

Rainbow 1st Addn. B/LK. 16