
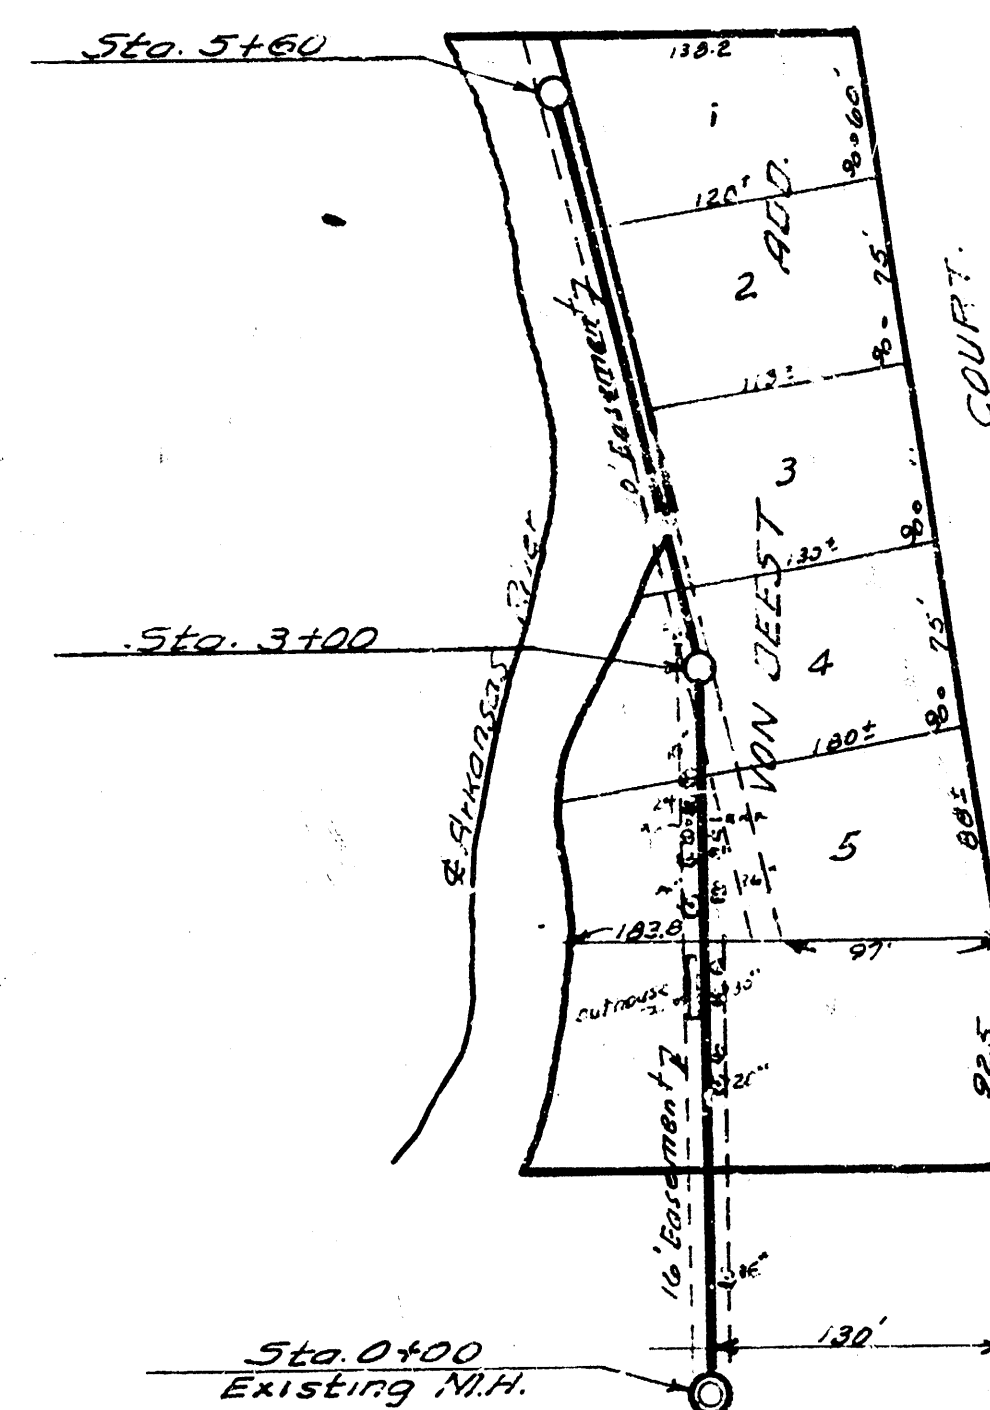
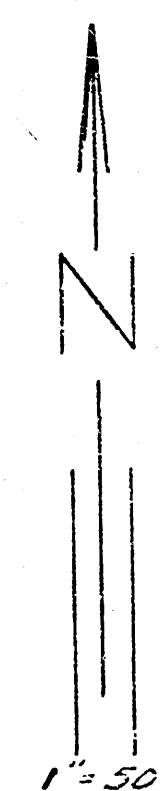
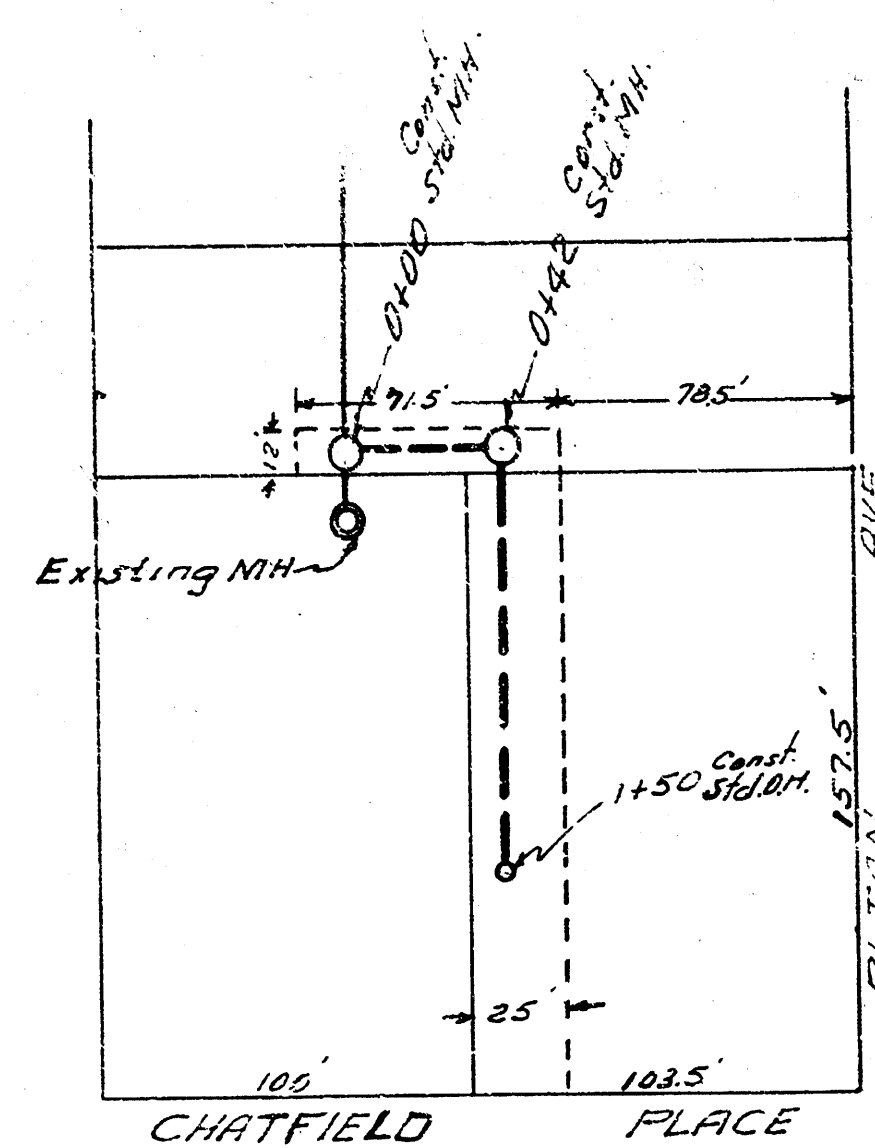
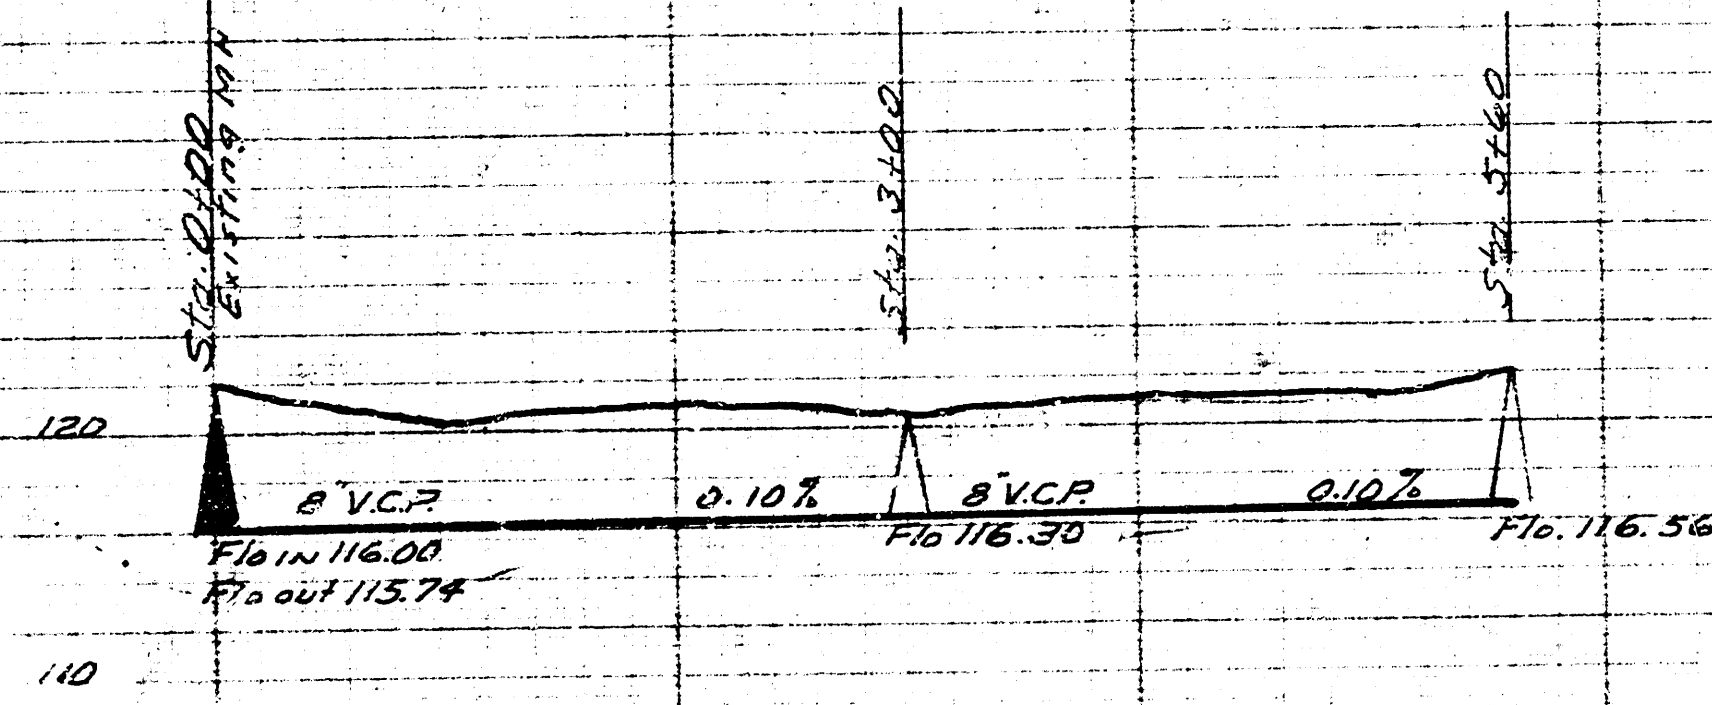


B.M. 130.30 No rim of MH 115' 50" of 24" dia

B.M. 121.79 5a rim MH 0+00

Date 5-5-54
Checked by
C. B. Smith
Book No. 11-17

Date 5-5-54
Checked by
C. B. Smith
Book No. 11-17

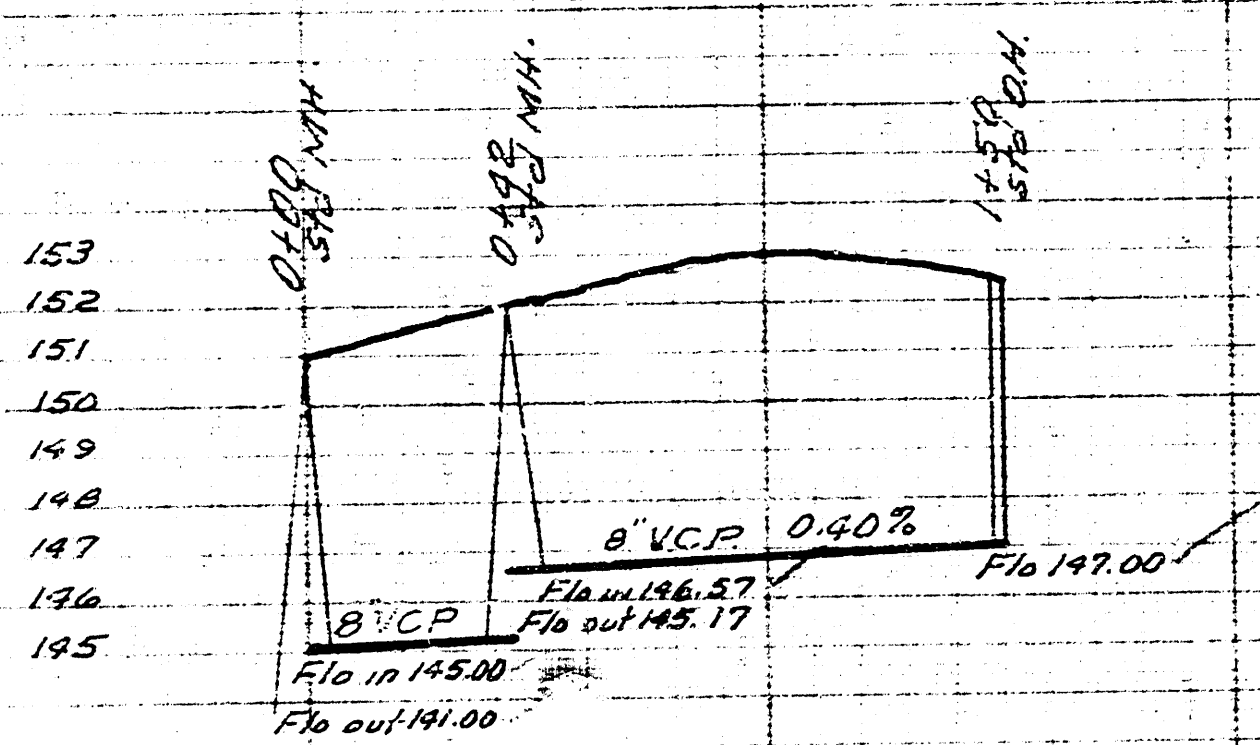

O.B. RYNDERS, PRIVATE SEWER
CITY OF WICHITA KANSAS
B.E. SMITH, CITY ENGINEER

LAT. 5 DIST. R. 55.20
CITY OF WICHITA KANSAS
B.E. SMITH, CITY ENGINEER
Proj. No. C-24-27