

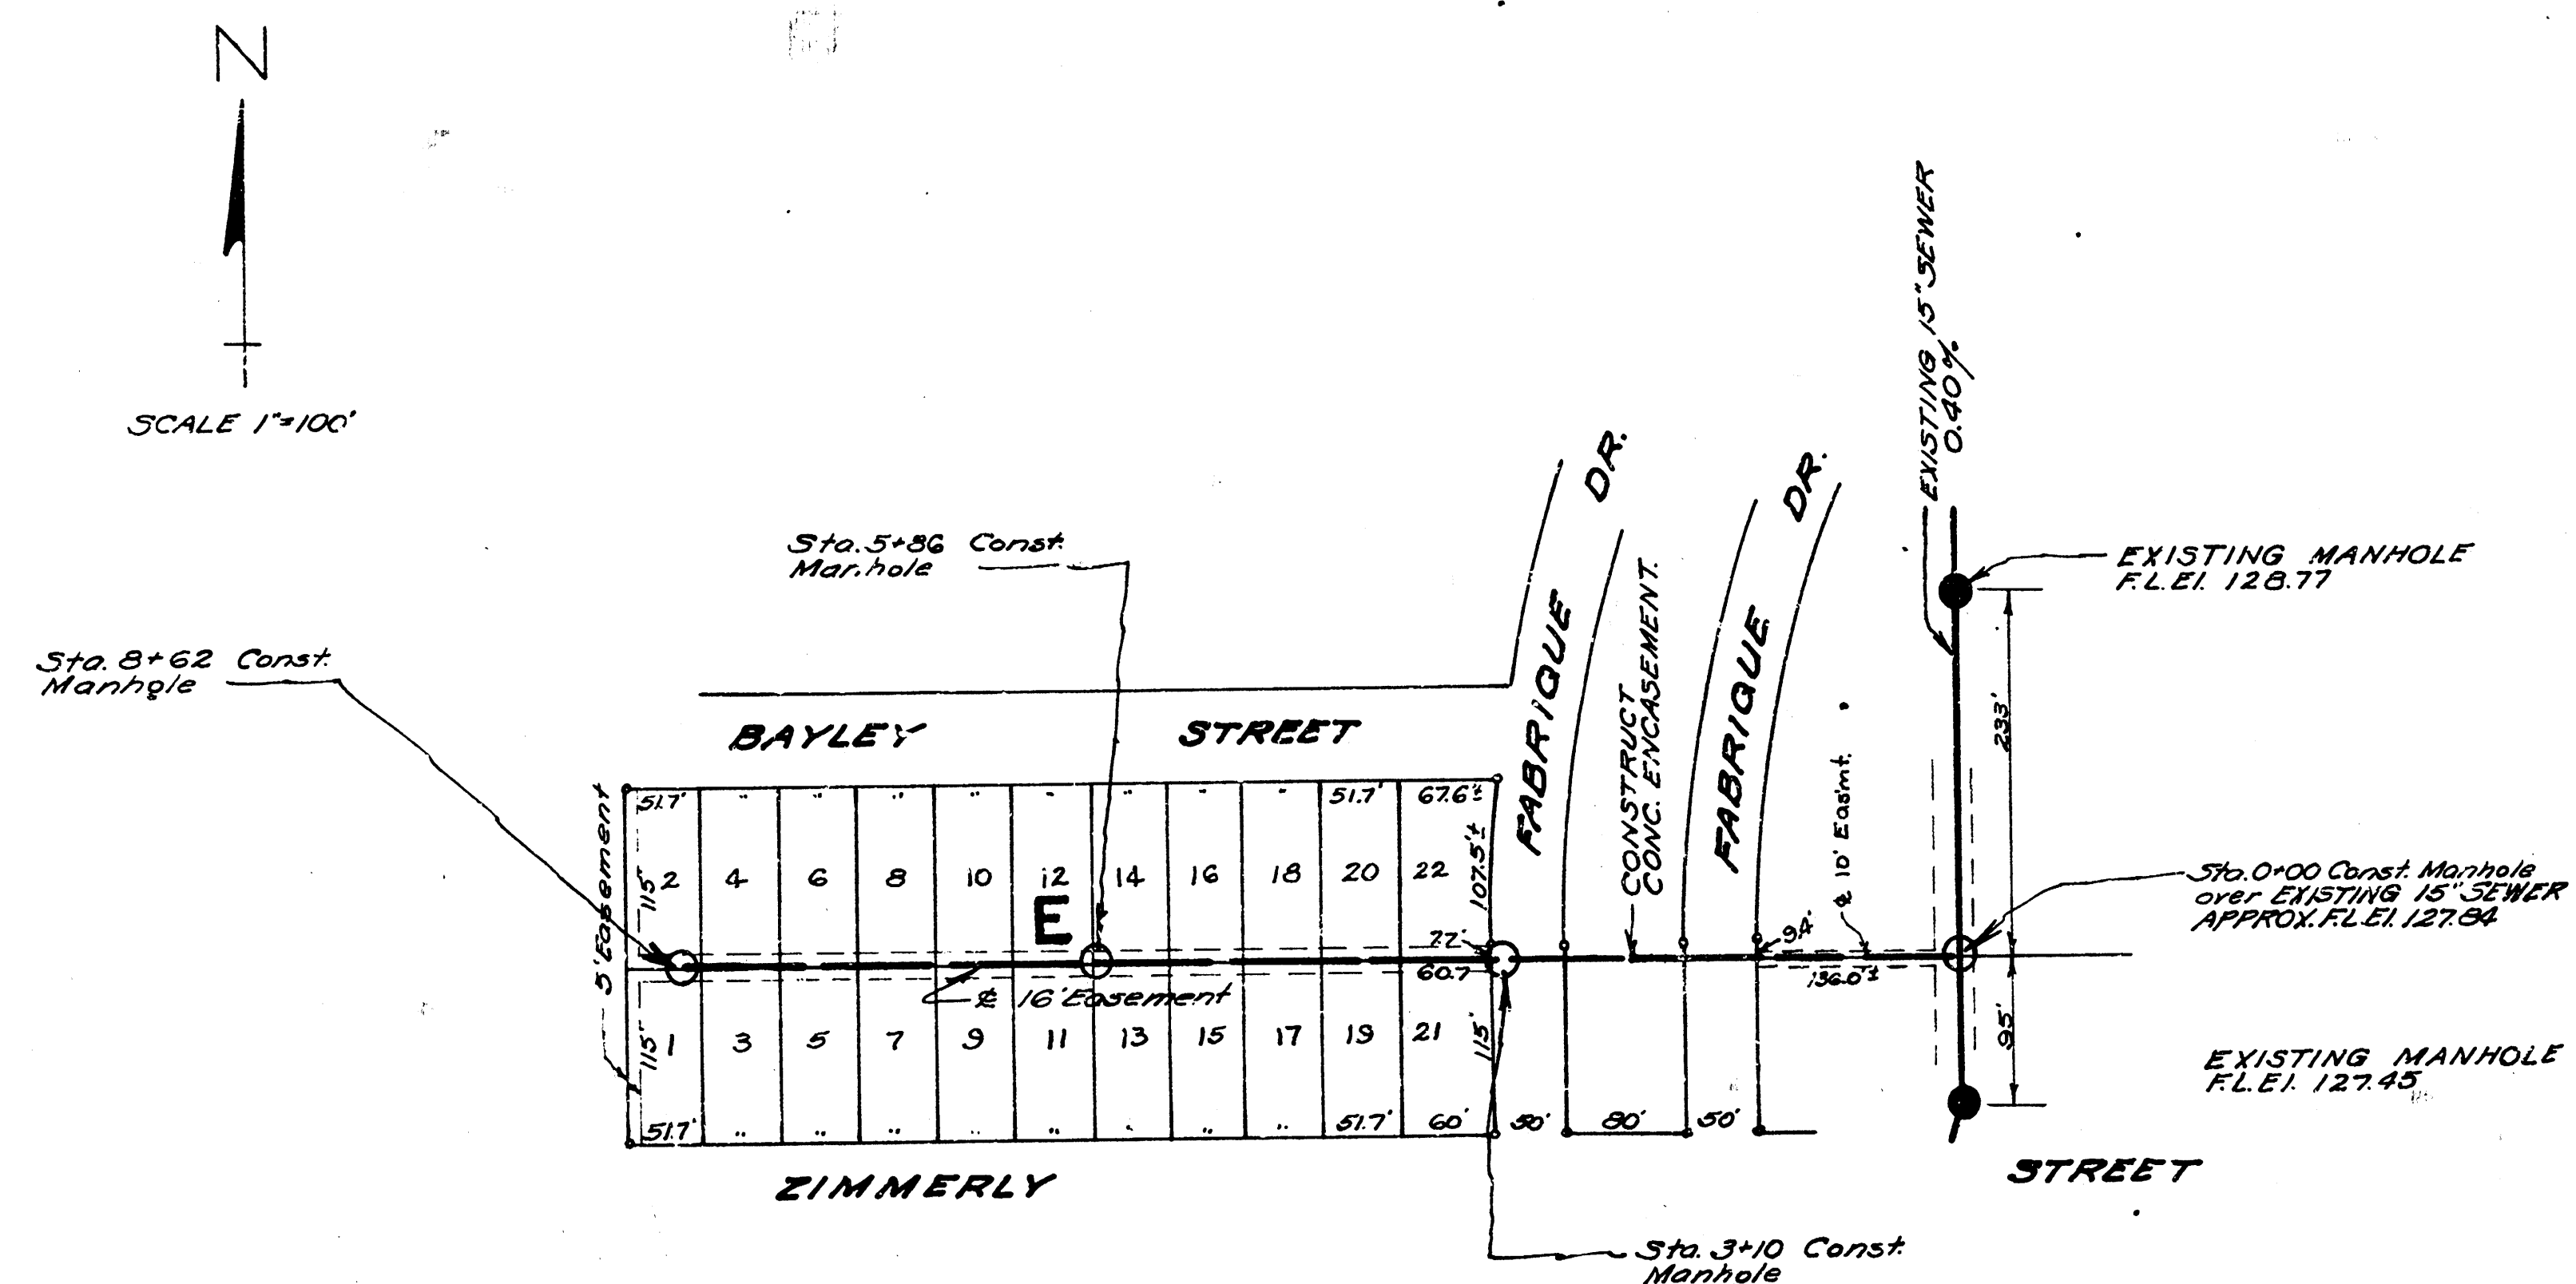


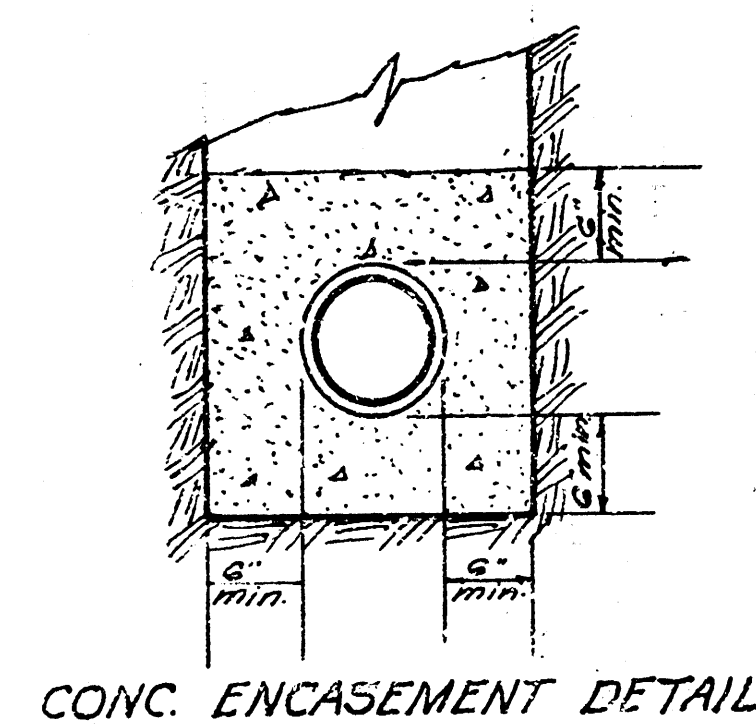


B.M. "M" in Mueller Fire Hydrant
N.W. Cor. Zimmerly & Waverly El. 145.90

B.M. S. Rim of Manhole
233' N. Sta. 0+00 El. 137.37

B.M. N. Rim of Manhole
35' S. Sta. 0+00 El. 137.66

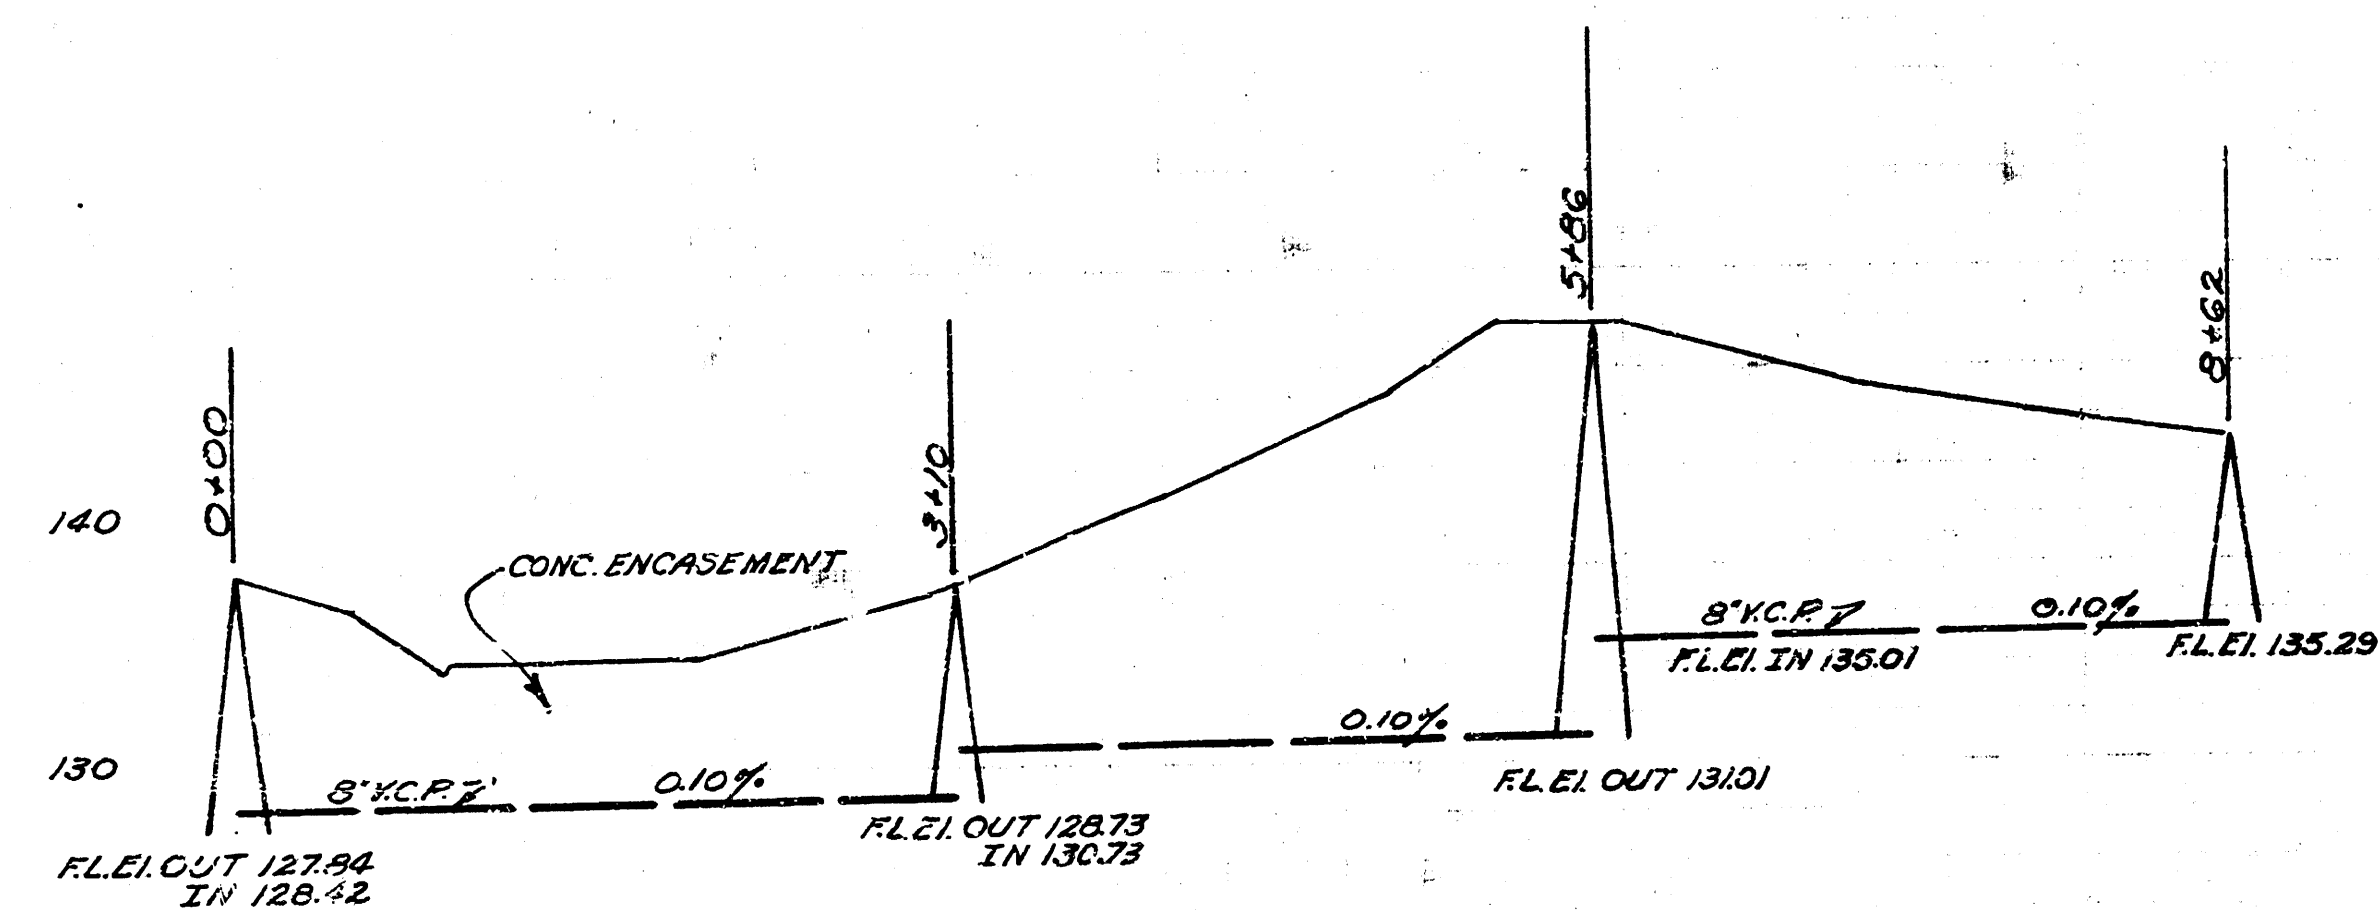


LAT. 5 ^{SUB. 3} ~~W. 1/2~~ S. 1/4
CITY OF WICHITA KANSAS
L.K. WHITE CITY ENGINEER
Proj. No. C-21-59

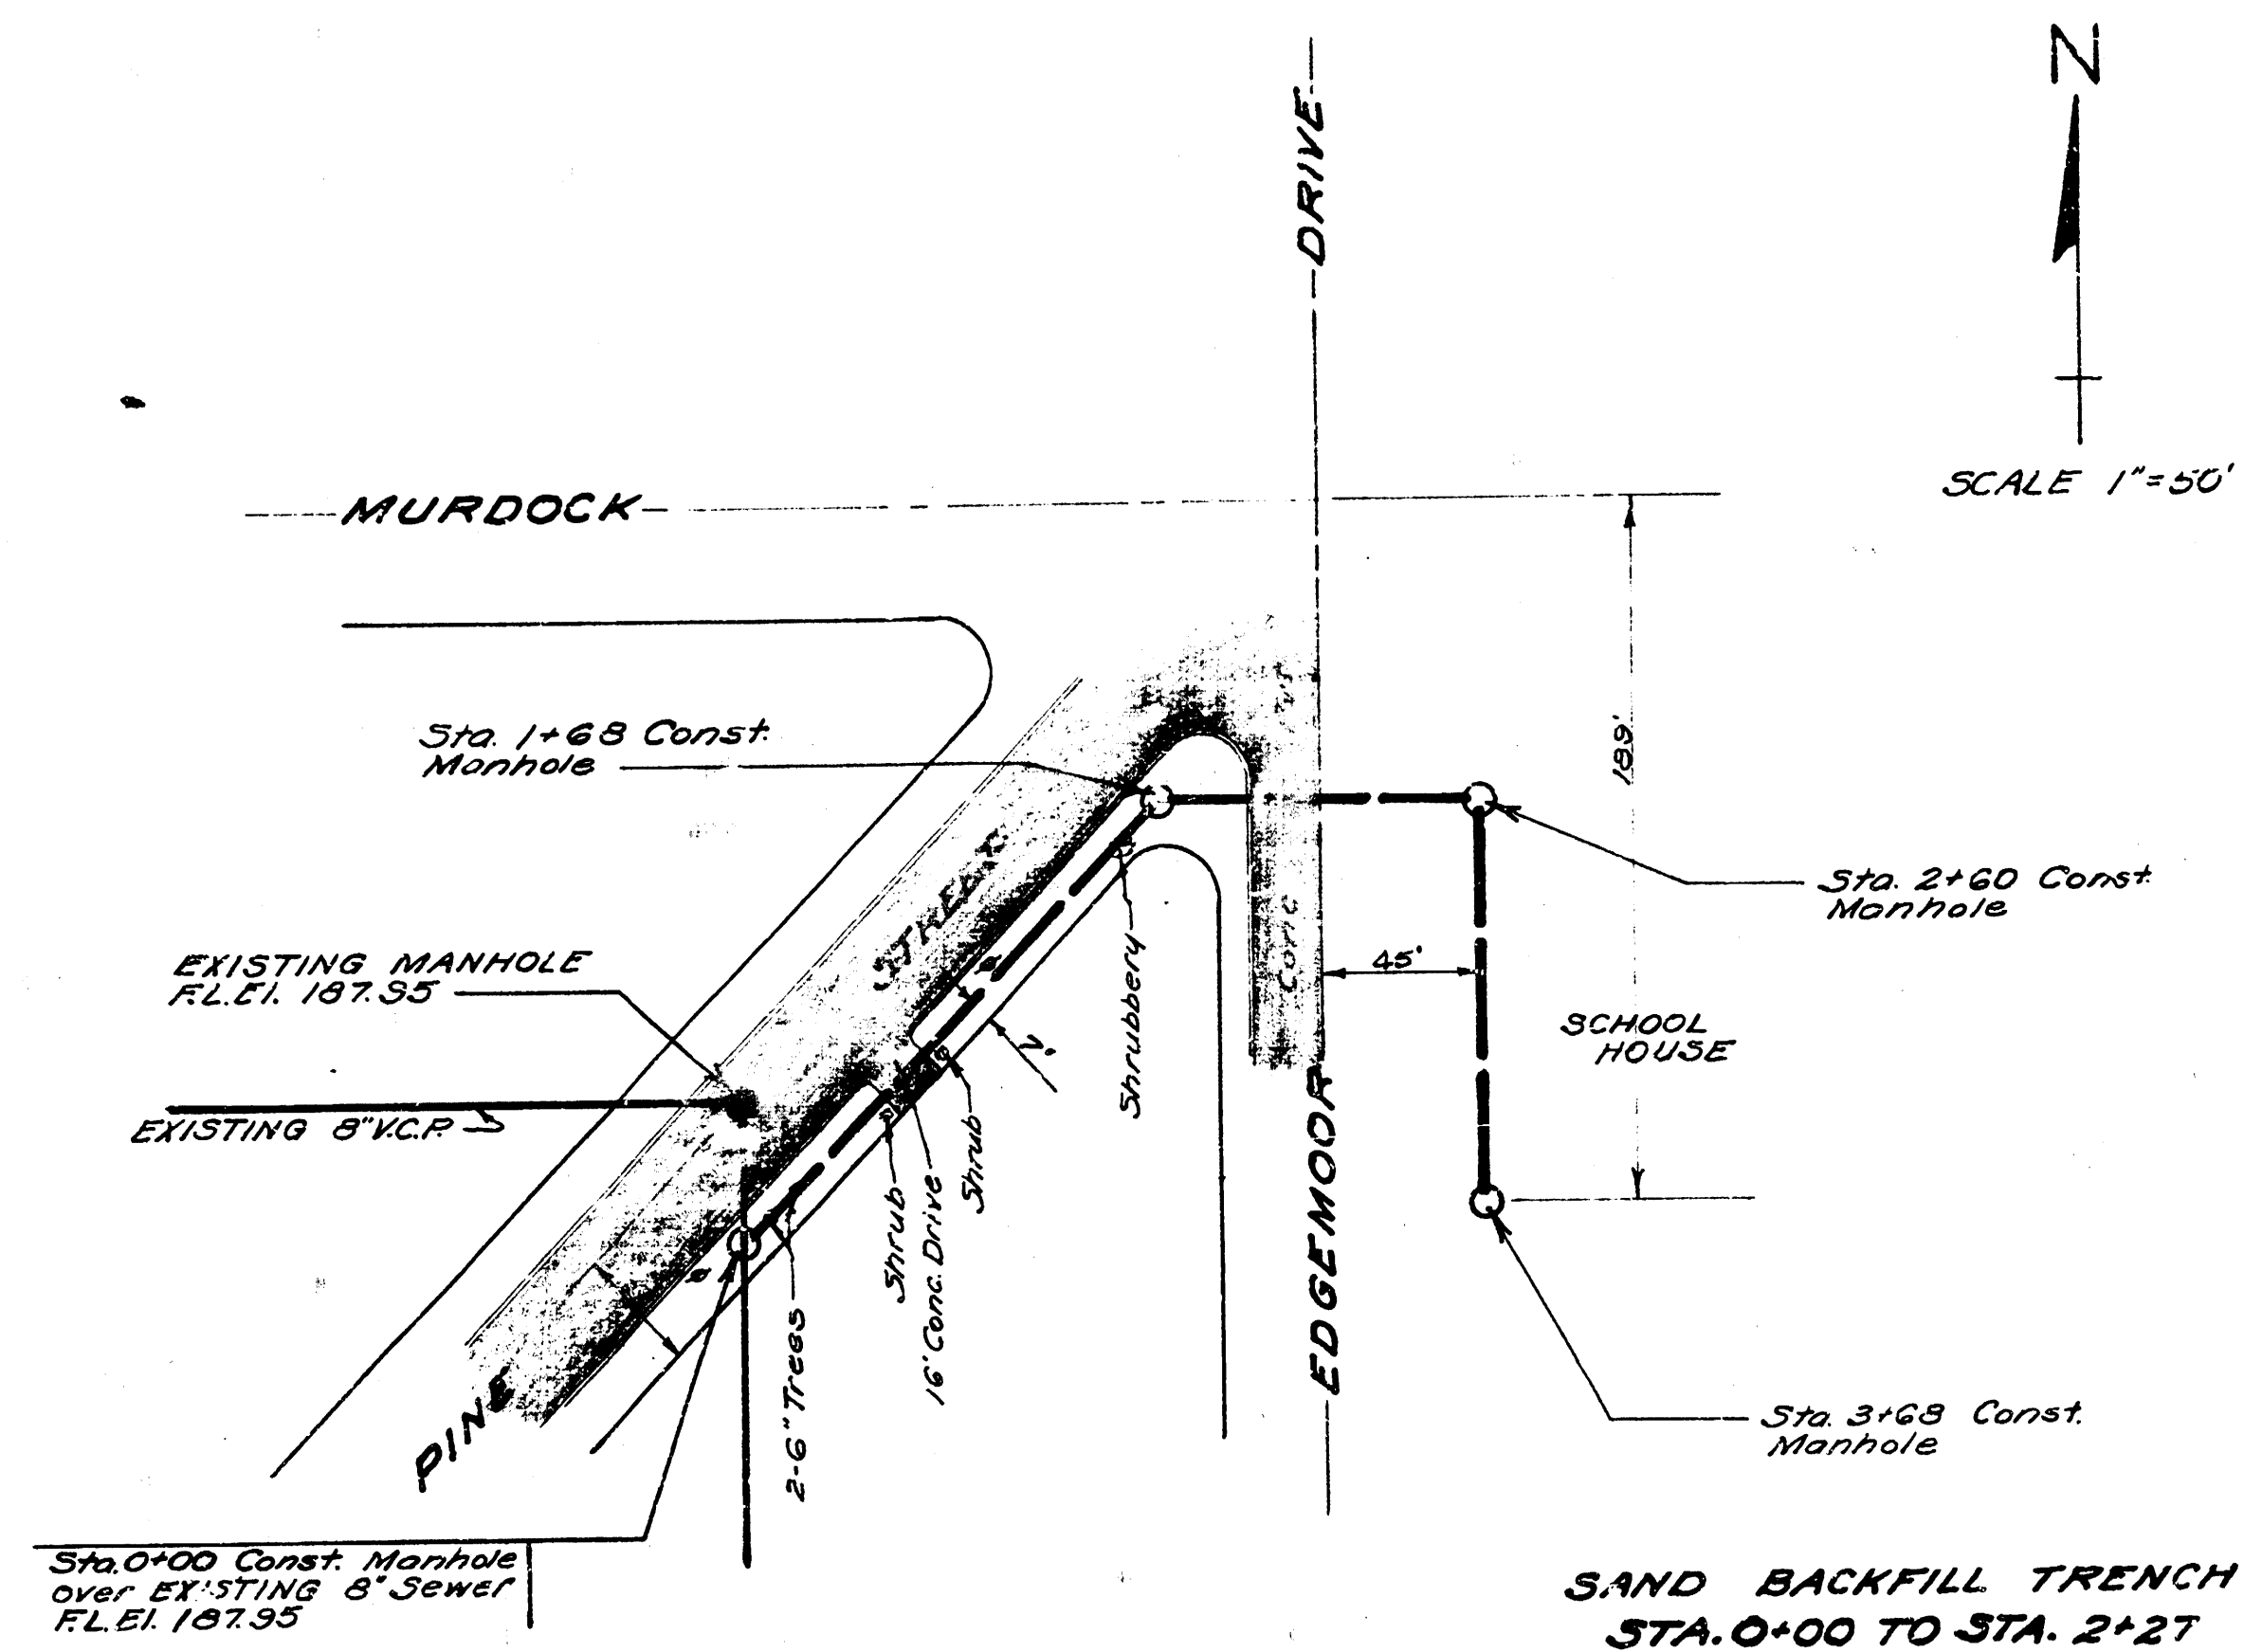

B.M. 16' in Globe S.W. Corner
39' & Edgemoor El. 204.42

B.M. S. Rim Manhole 38
N. Sta. 0+00 El. 139.53

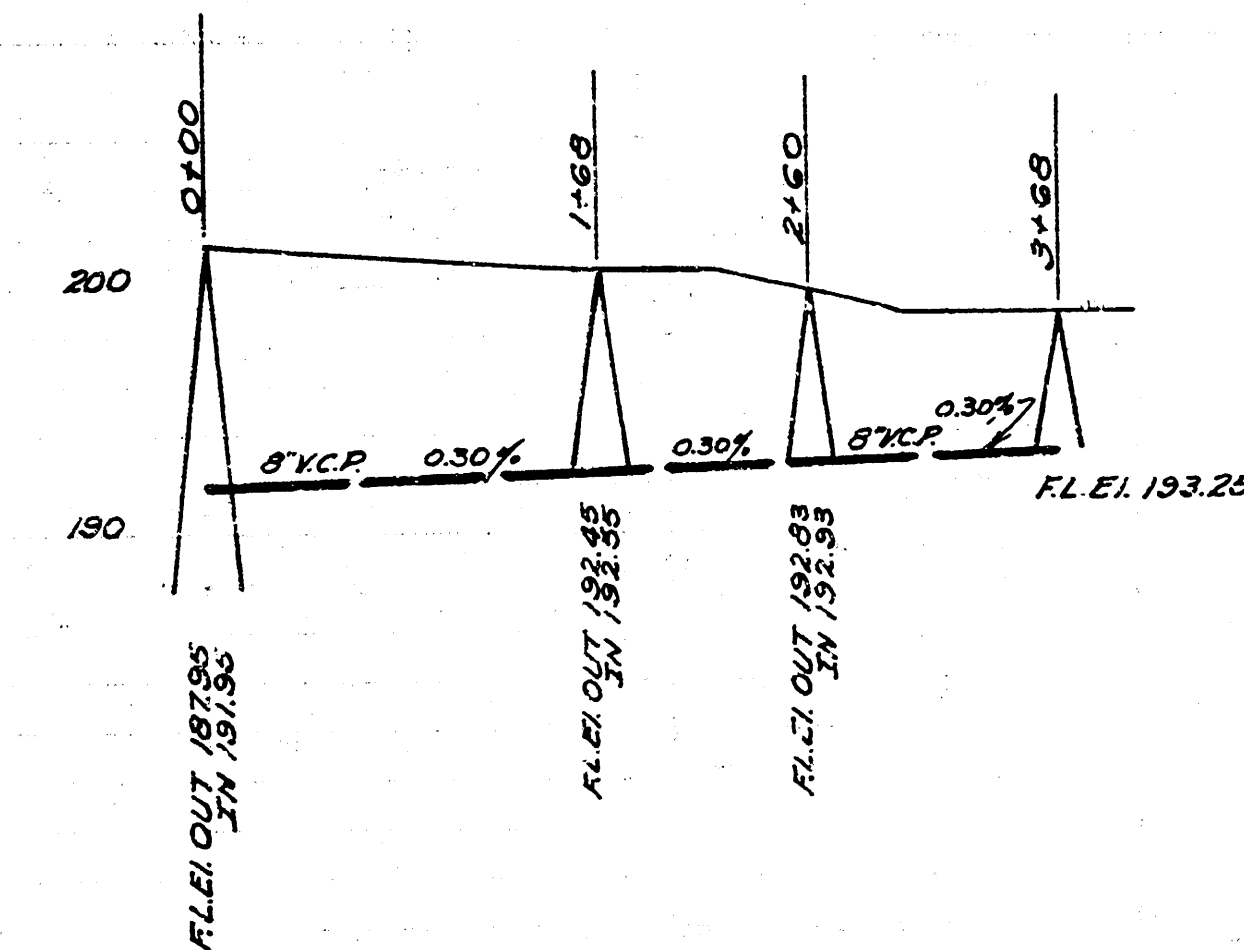

LAT.
CITY OF WICHITA KANSAS
L.K. WHITE CITY ENGINEER
Proj. No. (Private Job)
11/2/51