


APPROVED AS NOTED
By CITY ENGINEER OF WICHITA
Sanitary Sewer Extension
Sheet 1 of 1
Date 4-1-71
Division of Engineering

NOT TO BE CONSIDERED
The project was constructed under
the supervision of the CITY ENGINEER
and shall be subject to the INDICATIONS
of the City Engineer. The CON-
TRACTOR shall be responsible for the City of
Wichita's Division of Engineering, Plans
and Inspection.



B.M. 120.80 West Rim East M.H. 54.0150

PLAN SCALE 1" = 20'
PROFILE SCALE 1" = 20'
1" = 4' V.

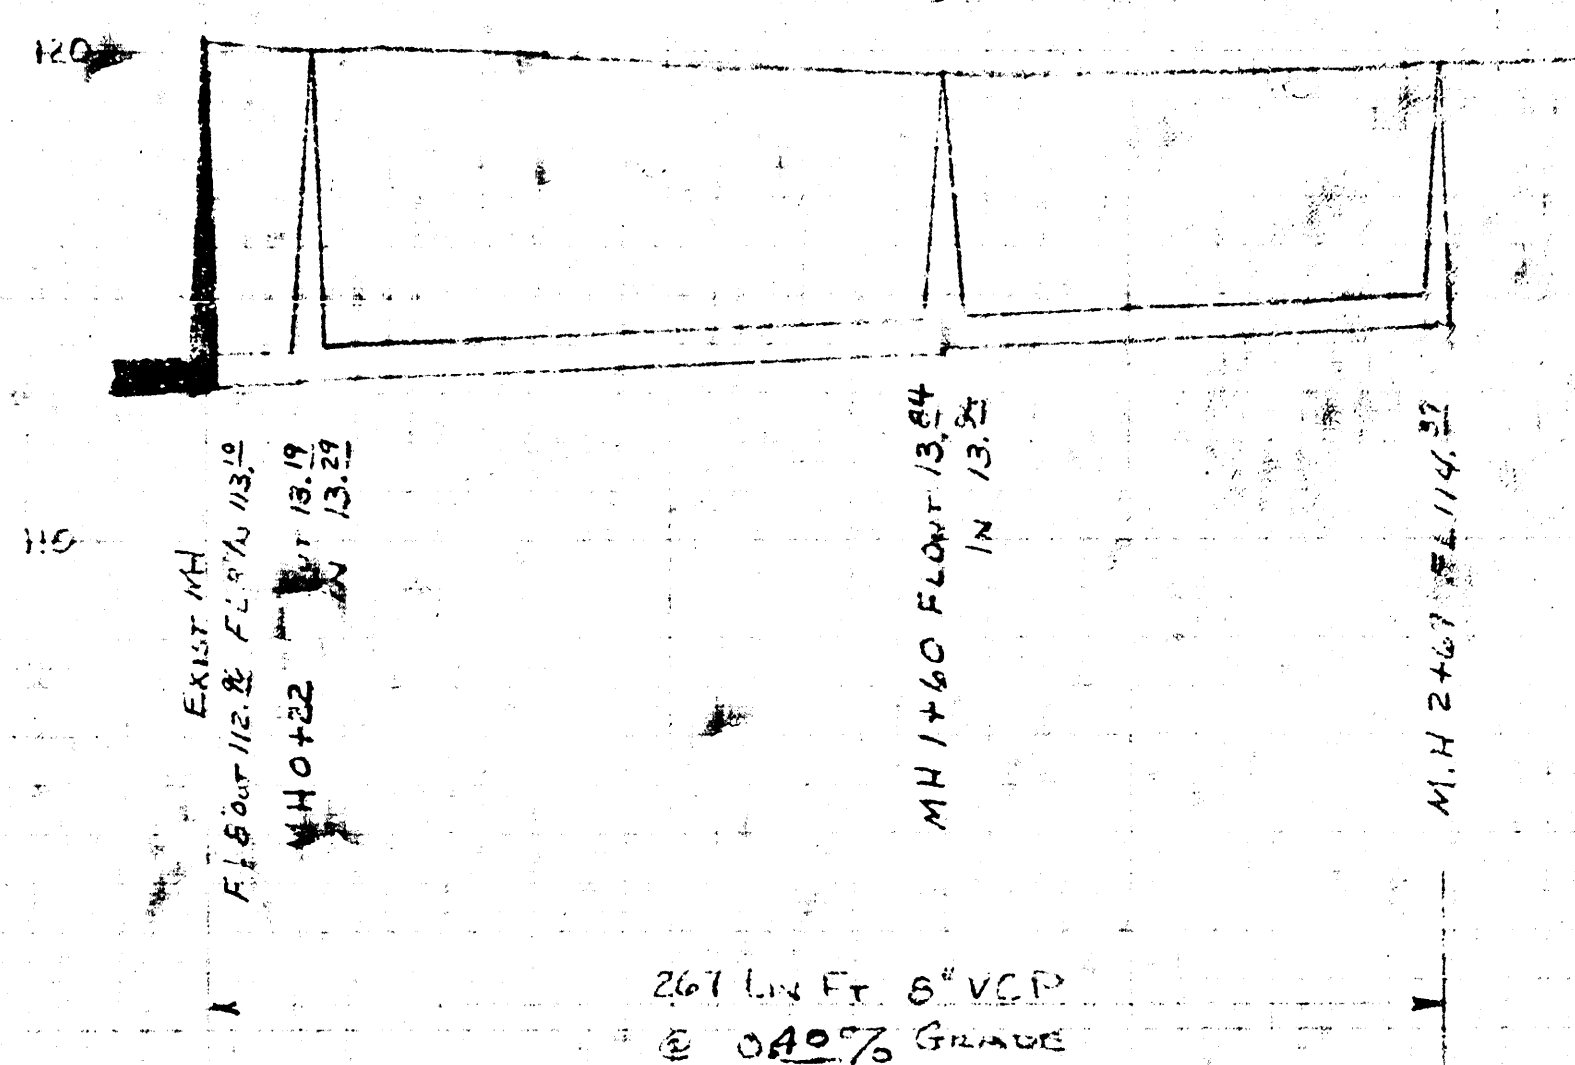

SANITARY SEWER EXT.
STANCER'S 2ND ADDITION LOT 1
CITY OF WICHITA, KANSAS
APRIL-1971 - M.S.C.C.
PRIVATE PEGS. J.C.L.