



Date 8-19-54
 Plan by McClain
 Checked by Green No. 14-20

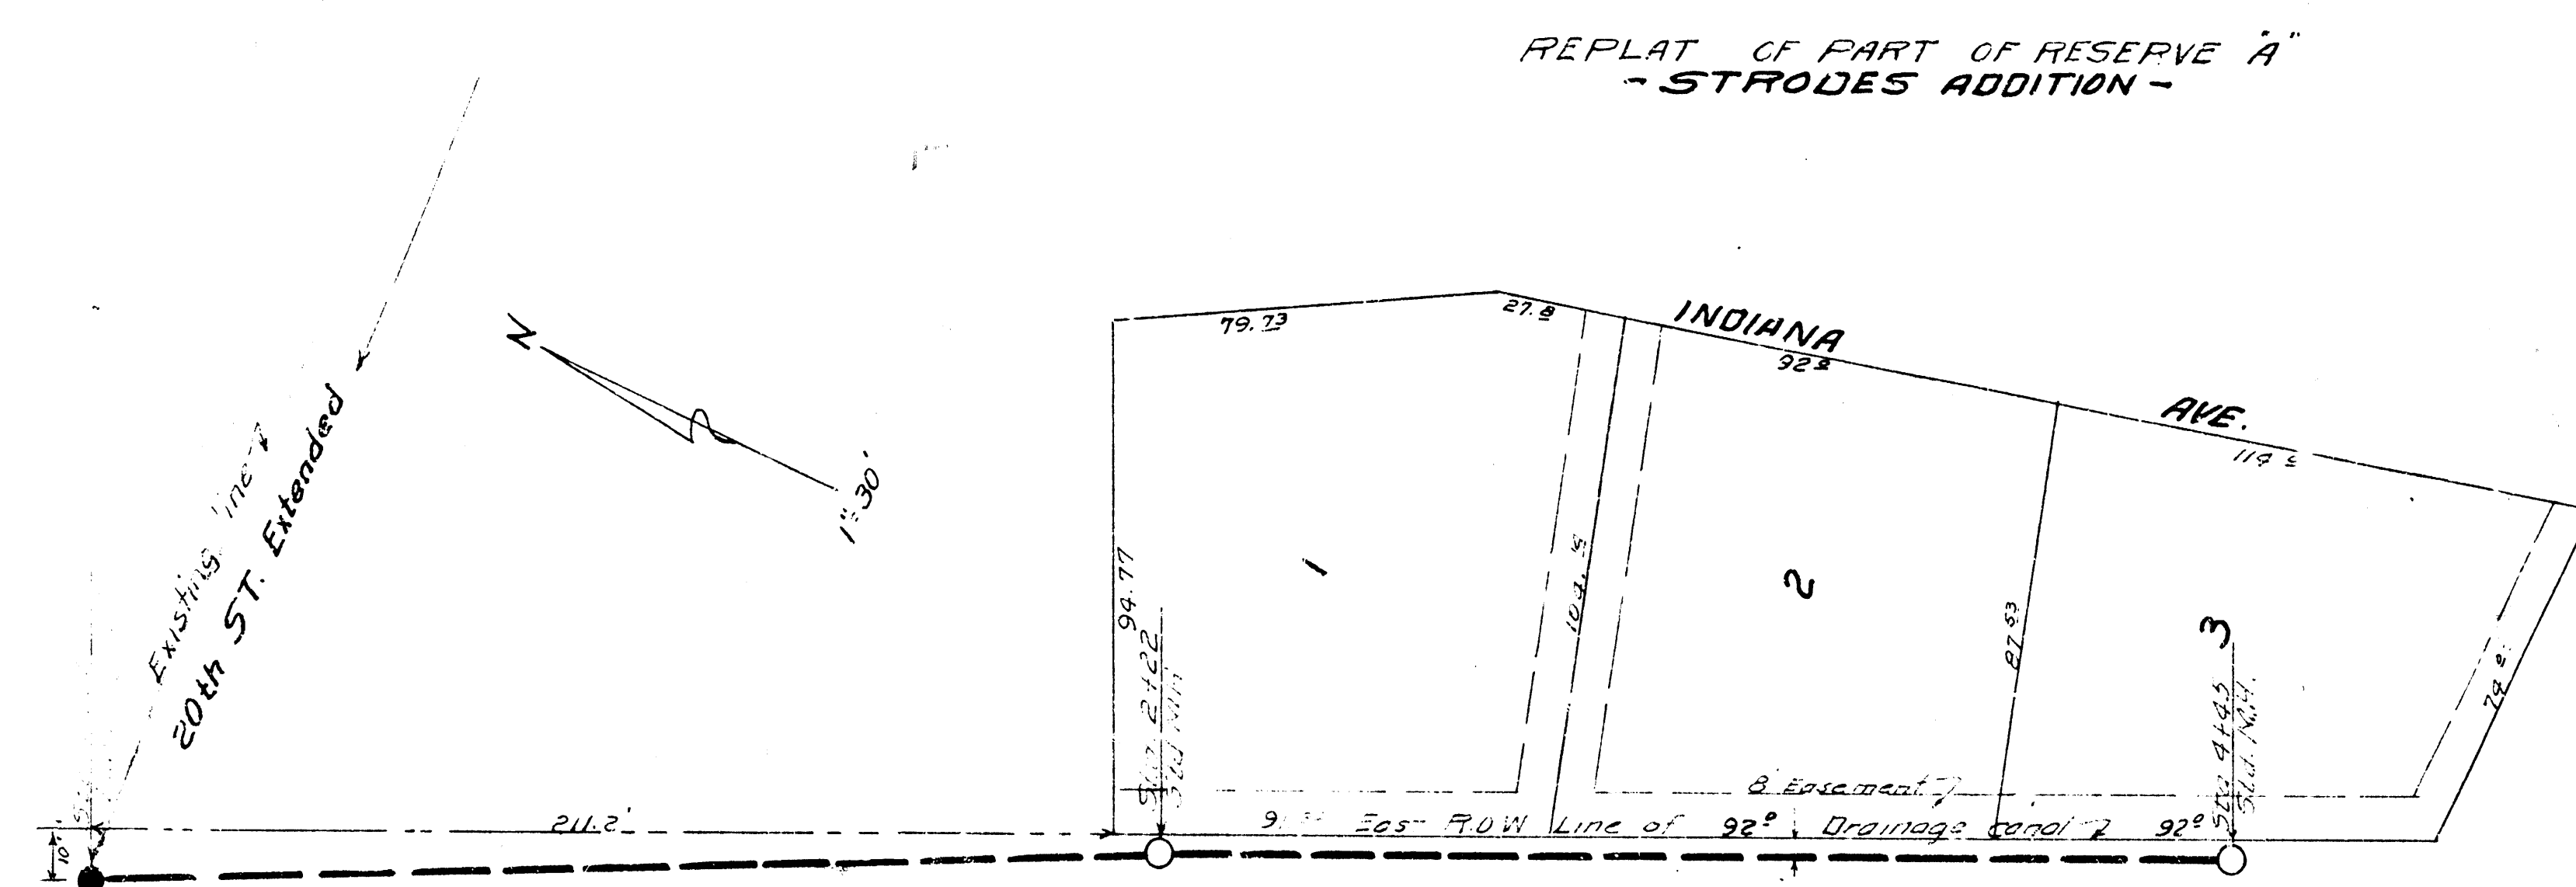


B.M. 11934 East 17th NW 0+00

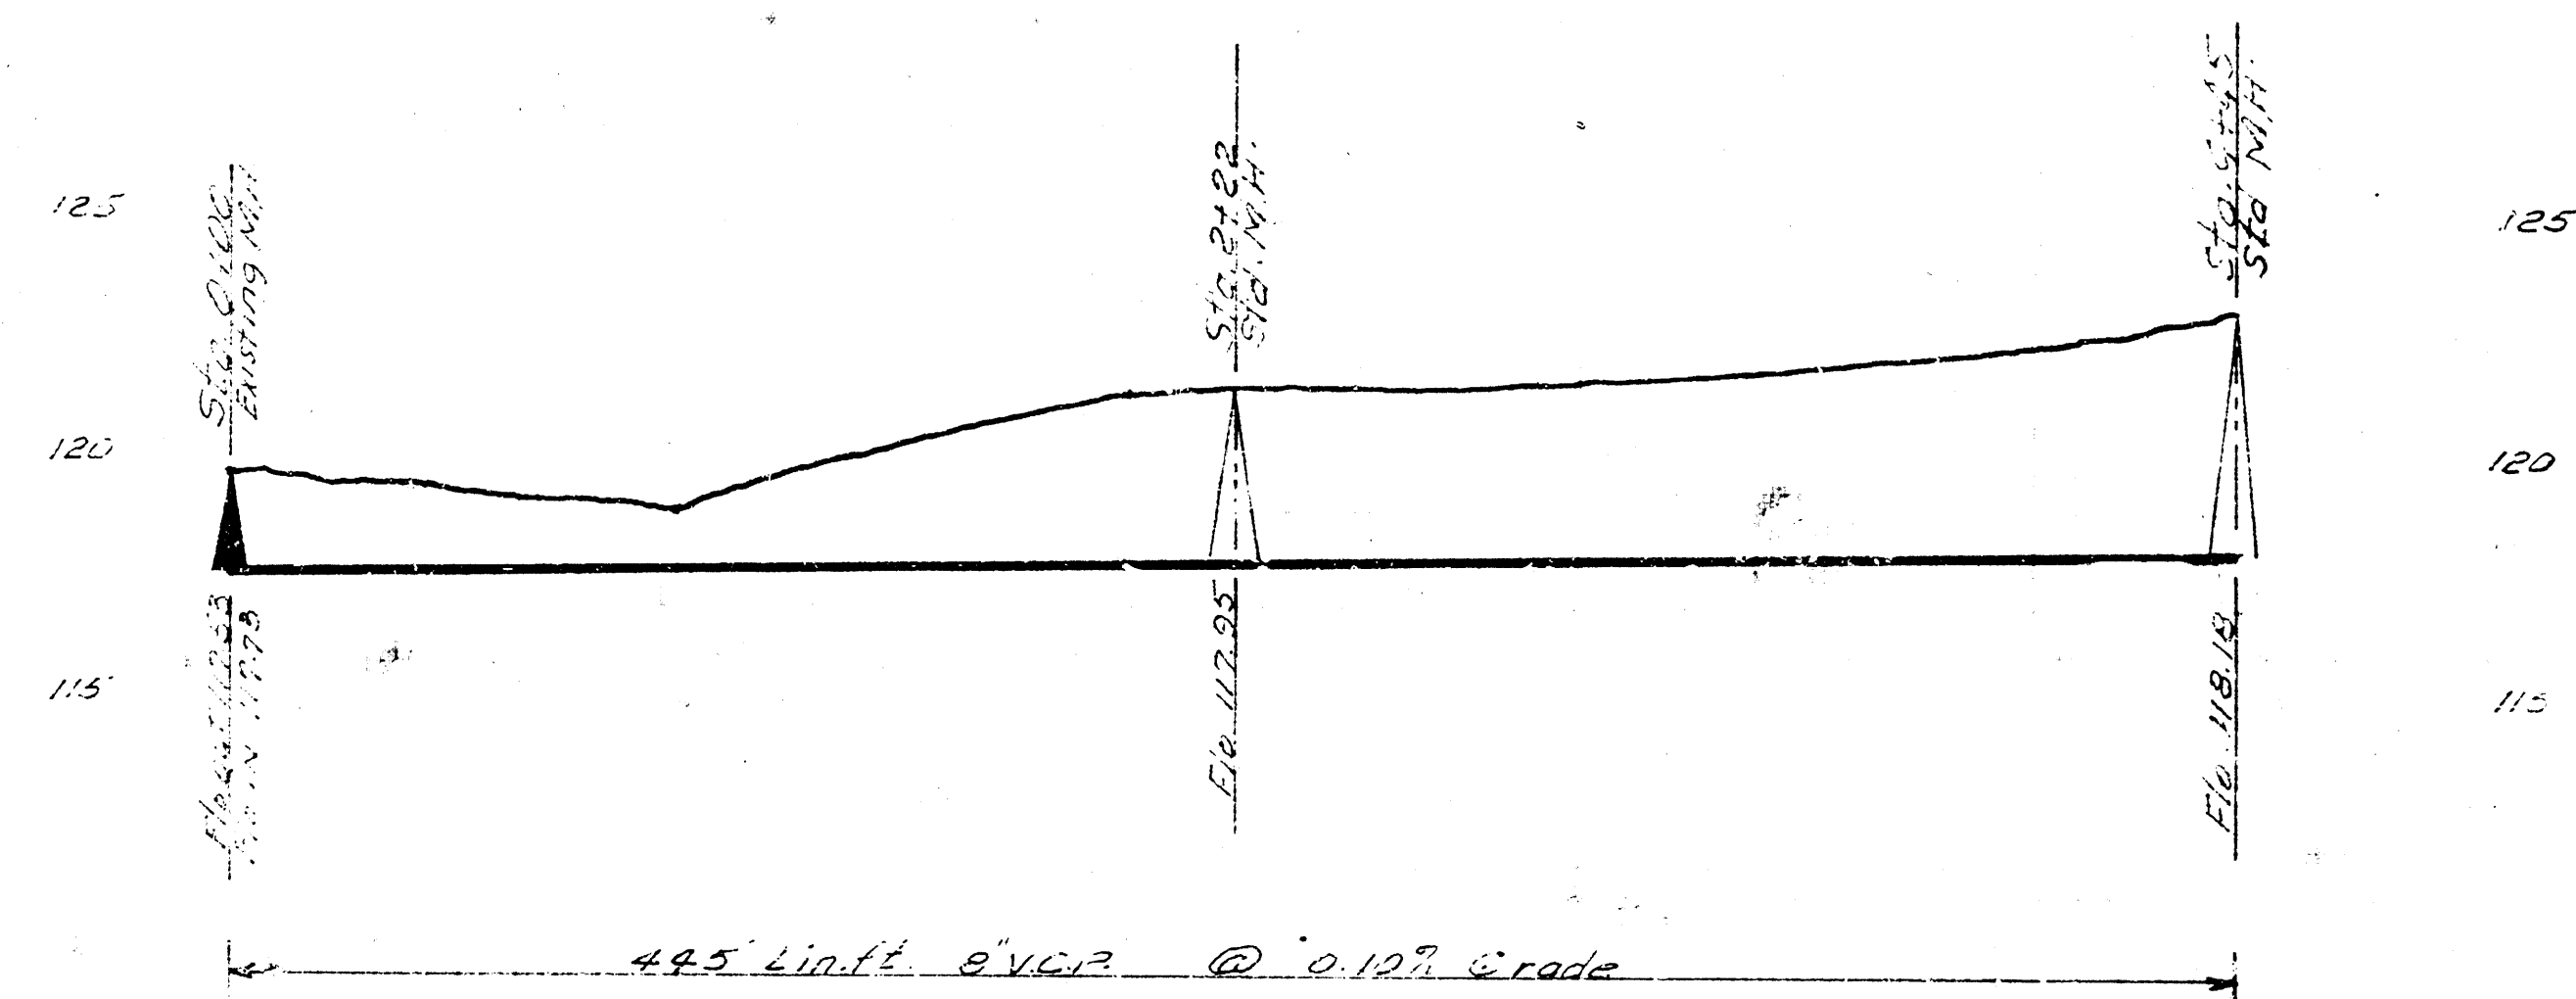


Note: All line with less than 30" of cover shall be enclosed.

SAN. SEWER In Replat Res A STRODES. ADD
 CITY OF WICHITA KANSAS
 BE SMITH CITY ENGINEER
 Private Contract

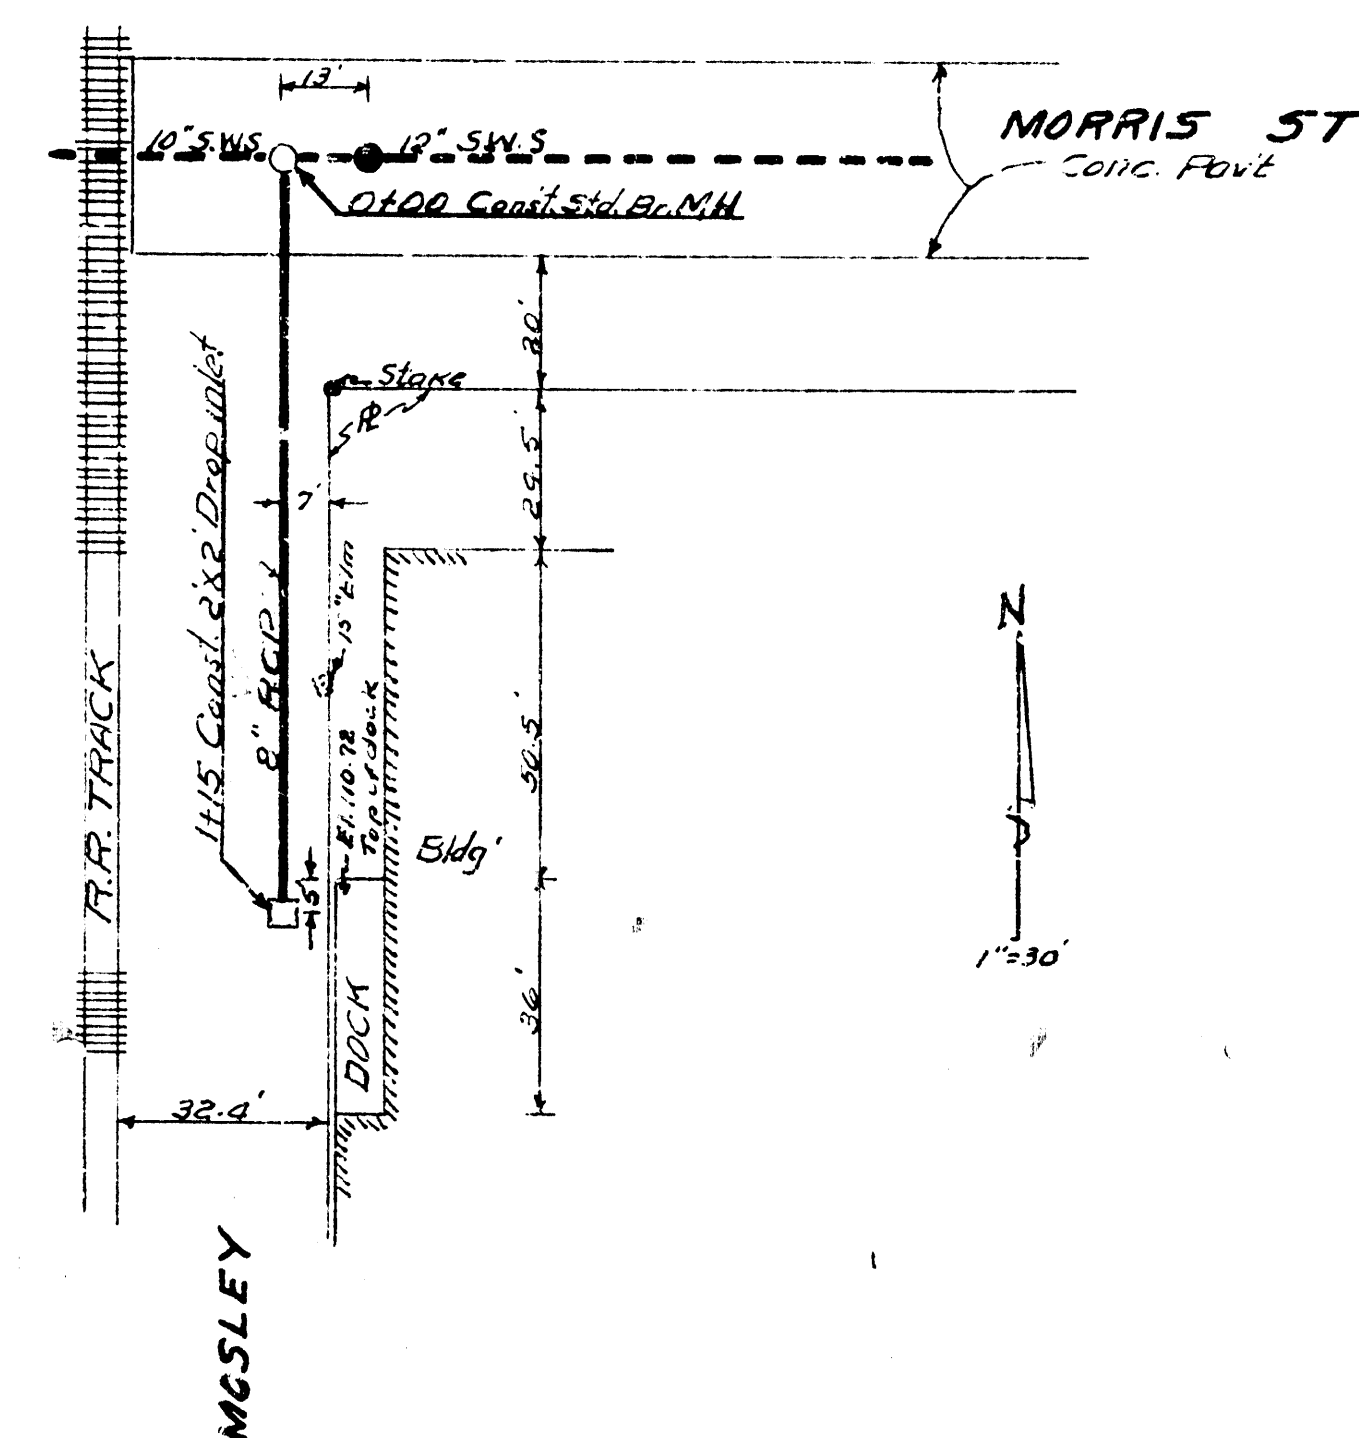

B.M. 10834 Spike E 5th pol. E.L. Mosley & S.S. Morris

Date 11-5-54
 Plan by McClain
 Checked by J.H. CHM 79
 Green No. 14-20

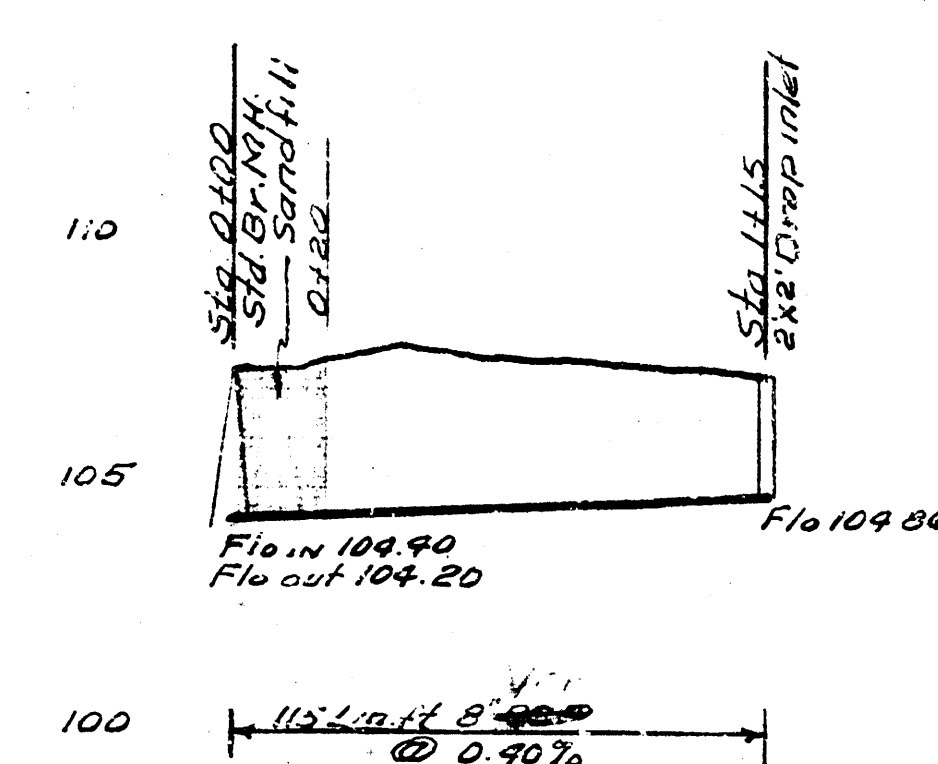

S.W.S. EXTENSION - MOSLEY & MORRIS
 CITY OF WICHITA KANSAS
 BE SMITH CITY ENGINEER
 Private Contract