
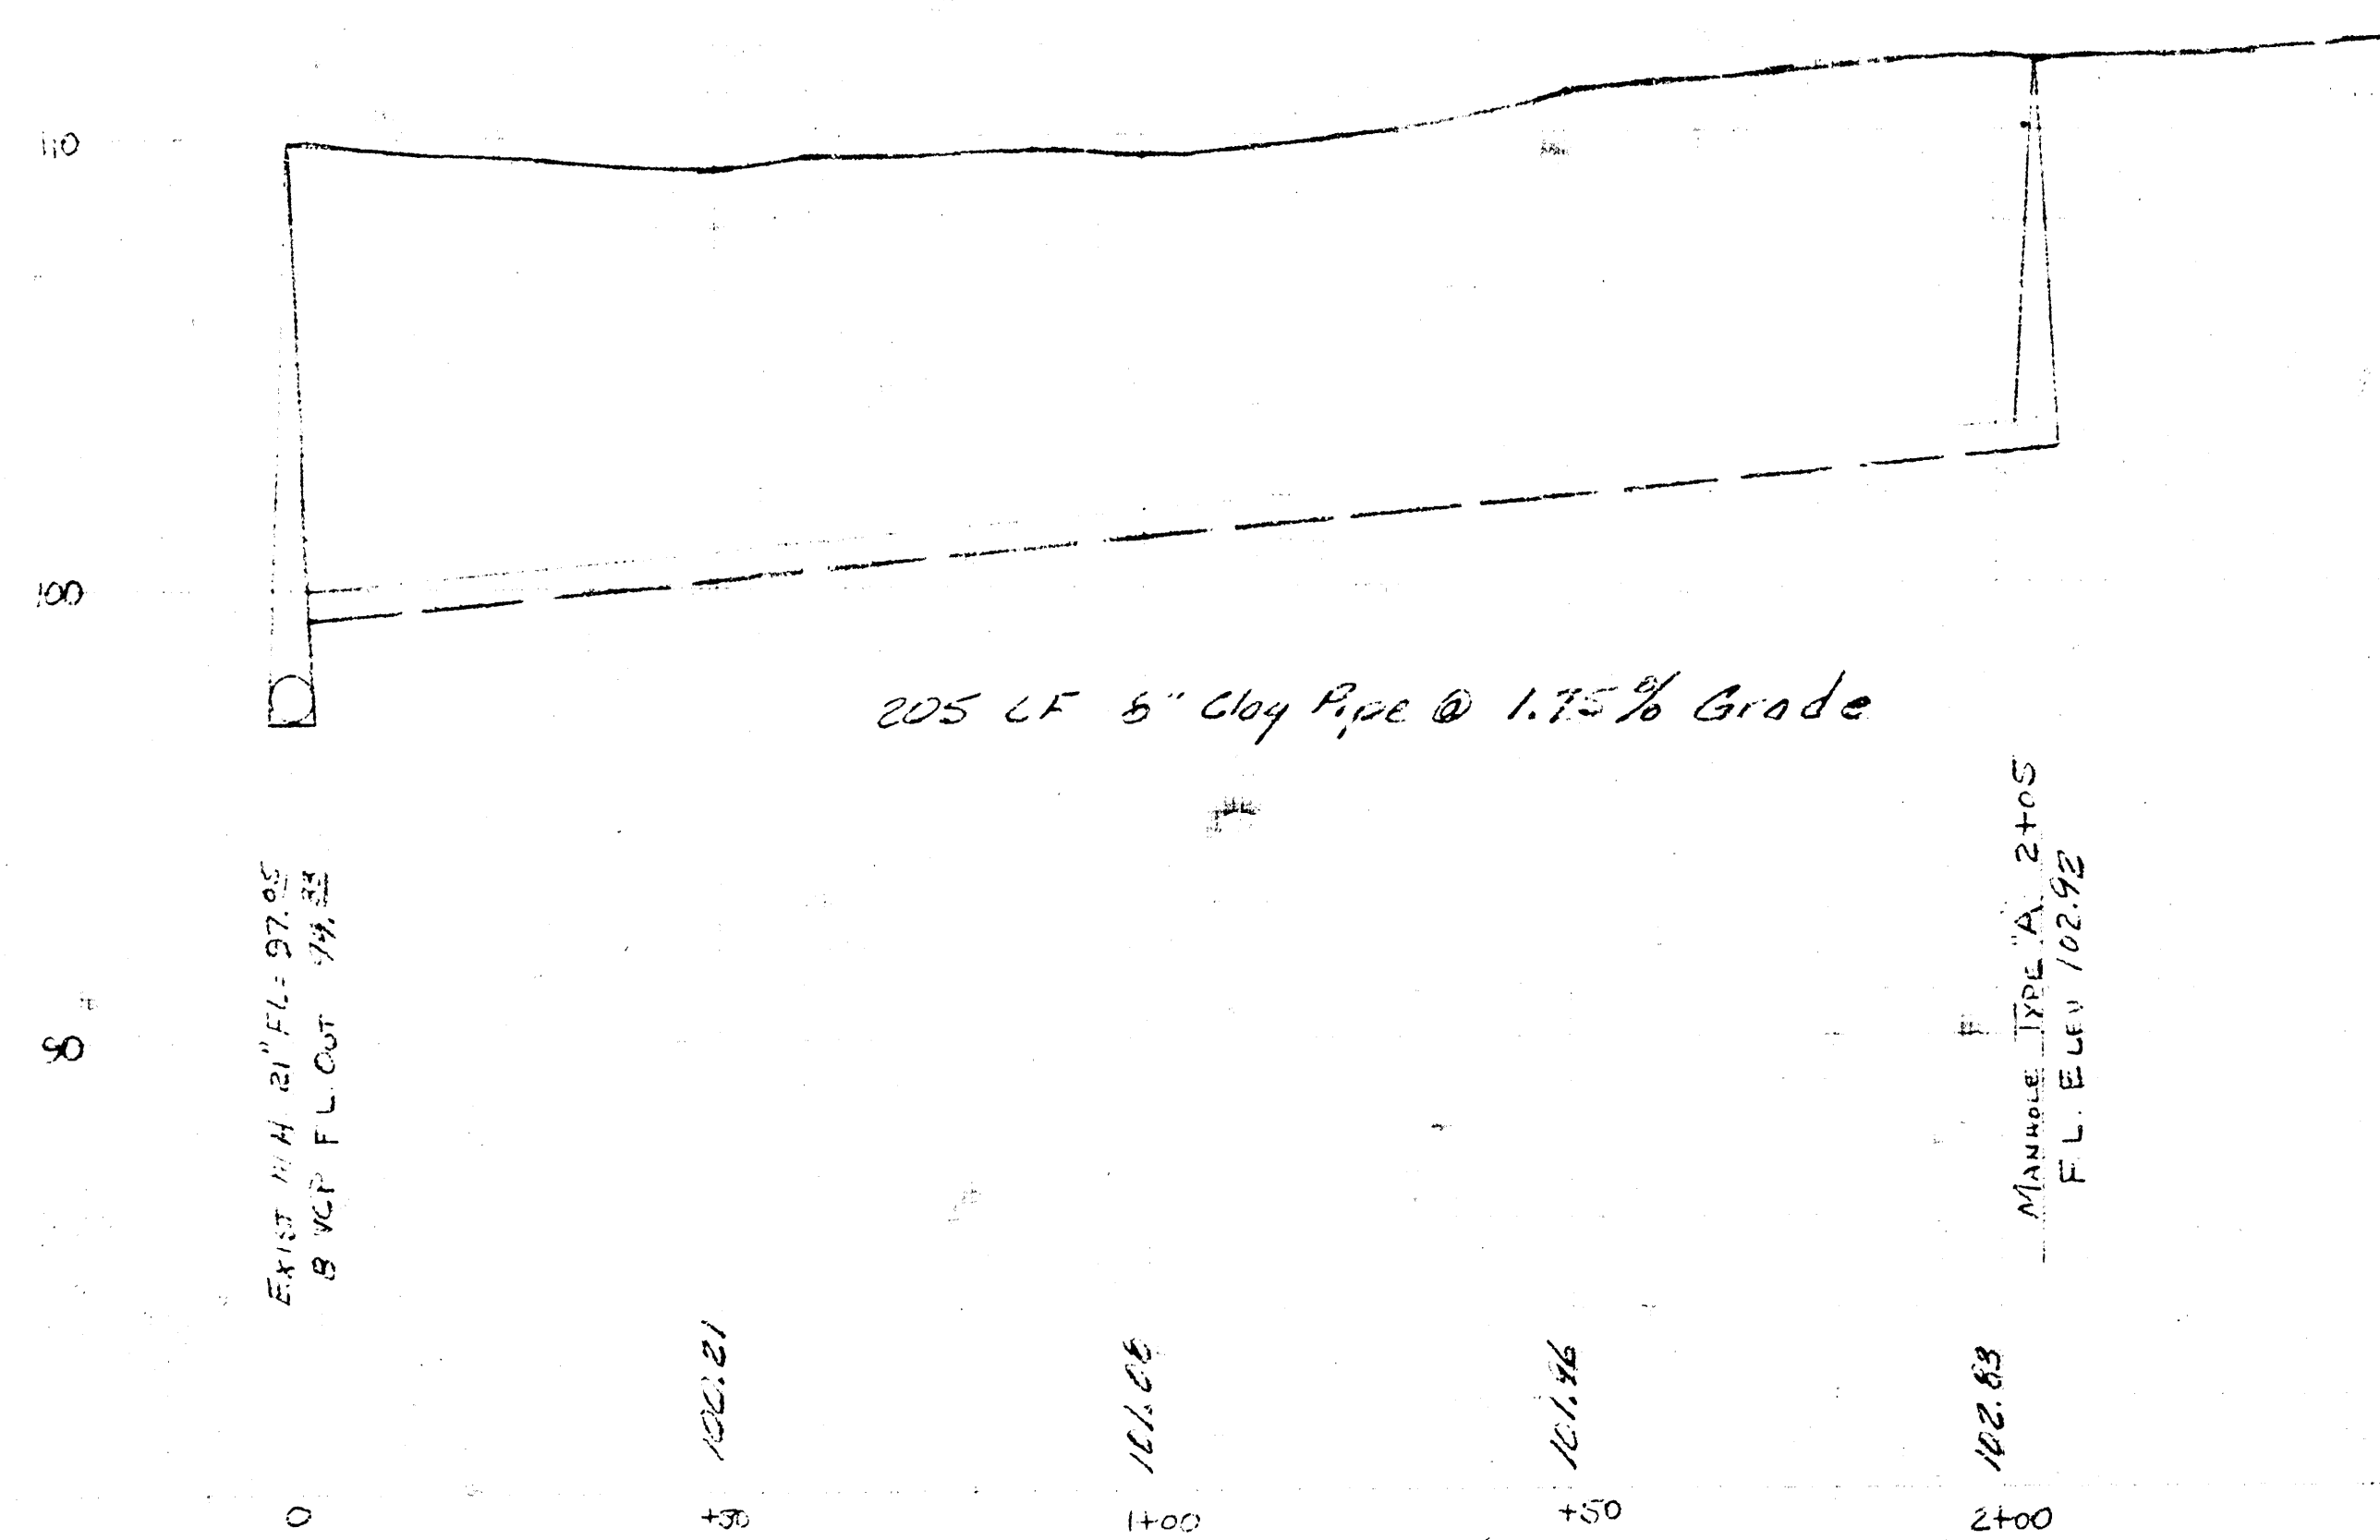


B.M. ELEV. 110.20 - SEE EXISTING FIELD BOOK HOME
AT 711 S. 10th St.

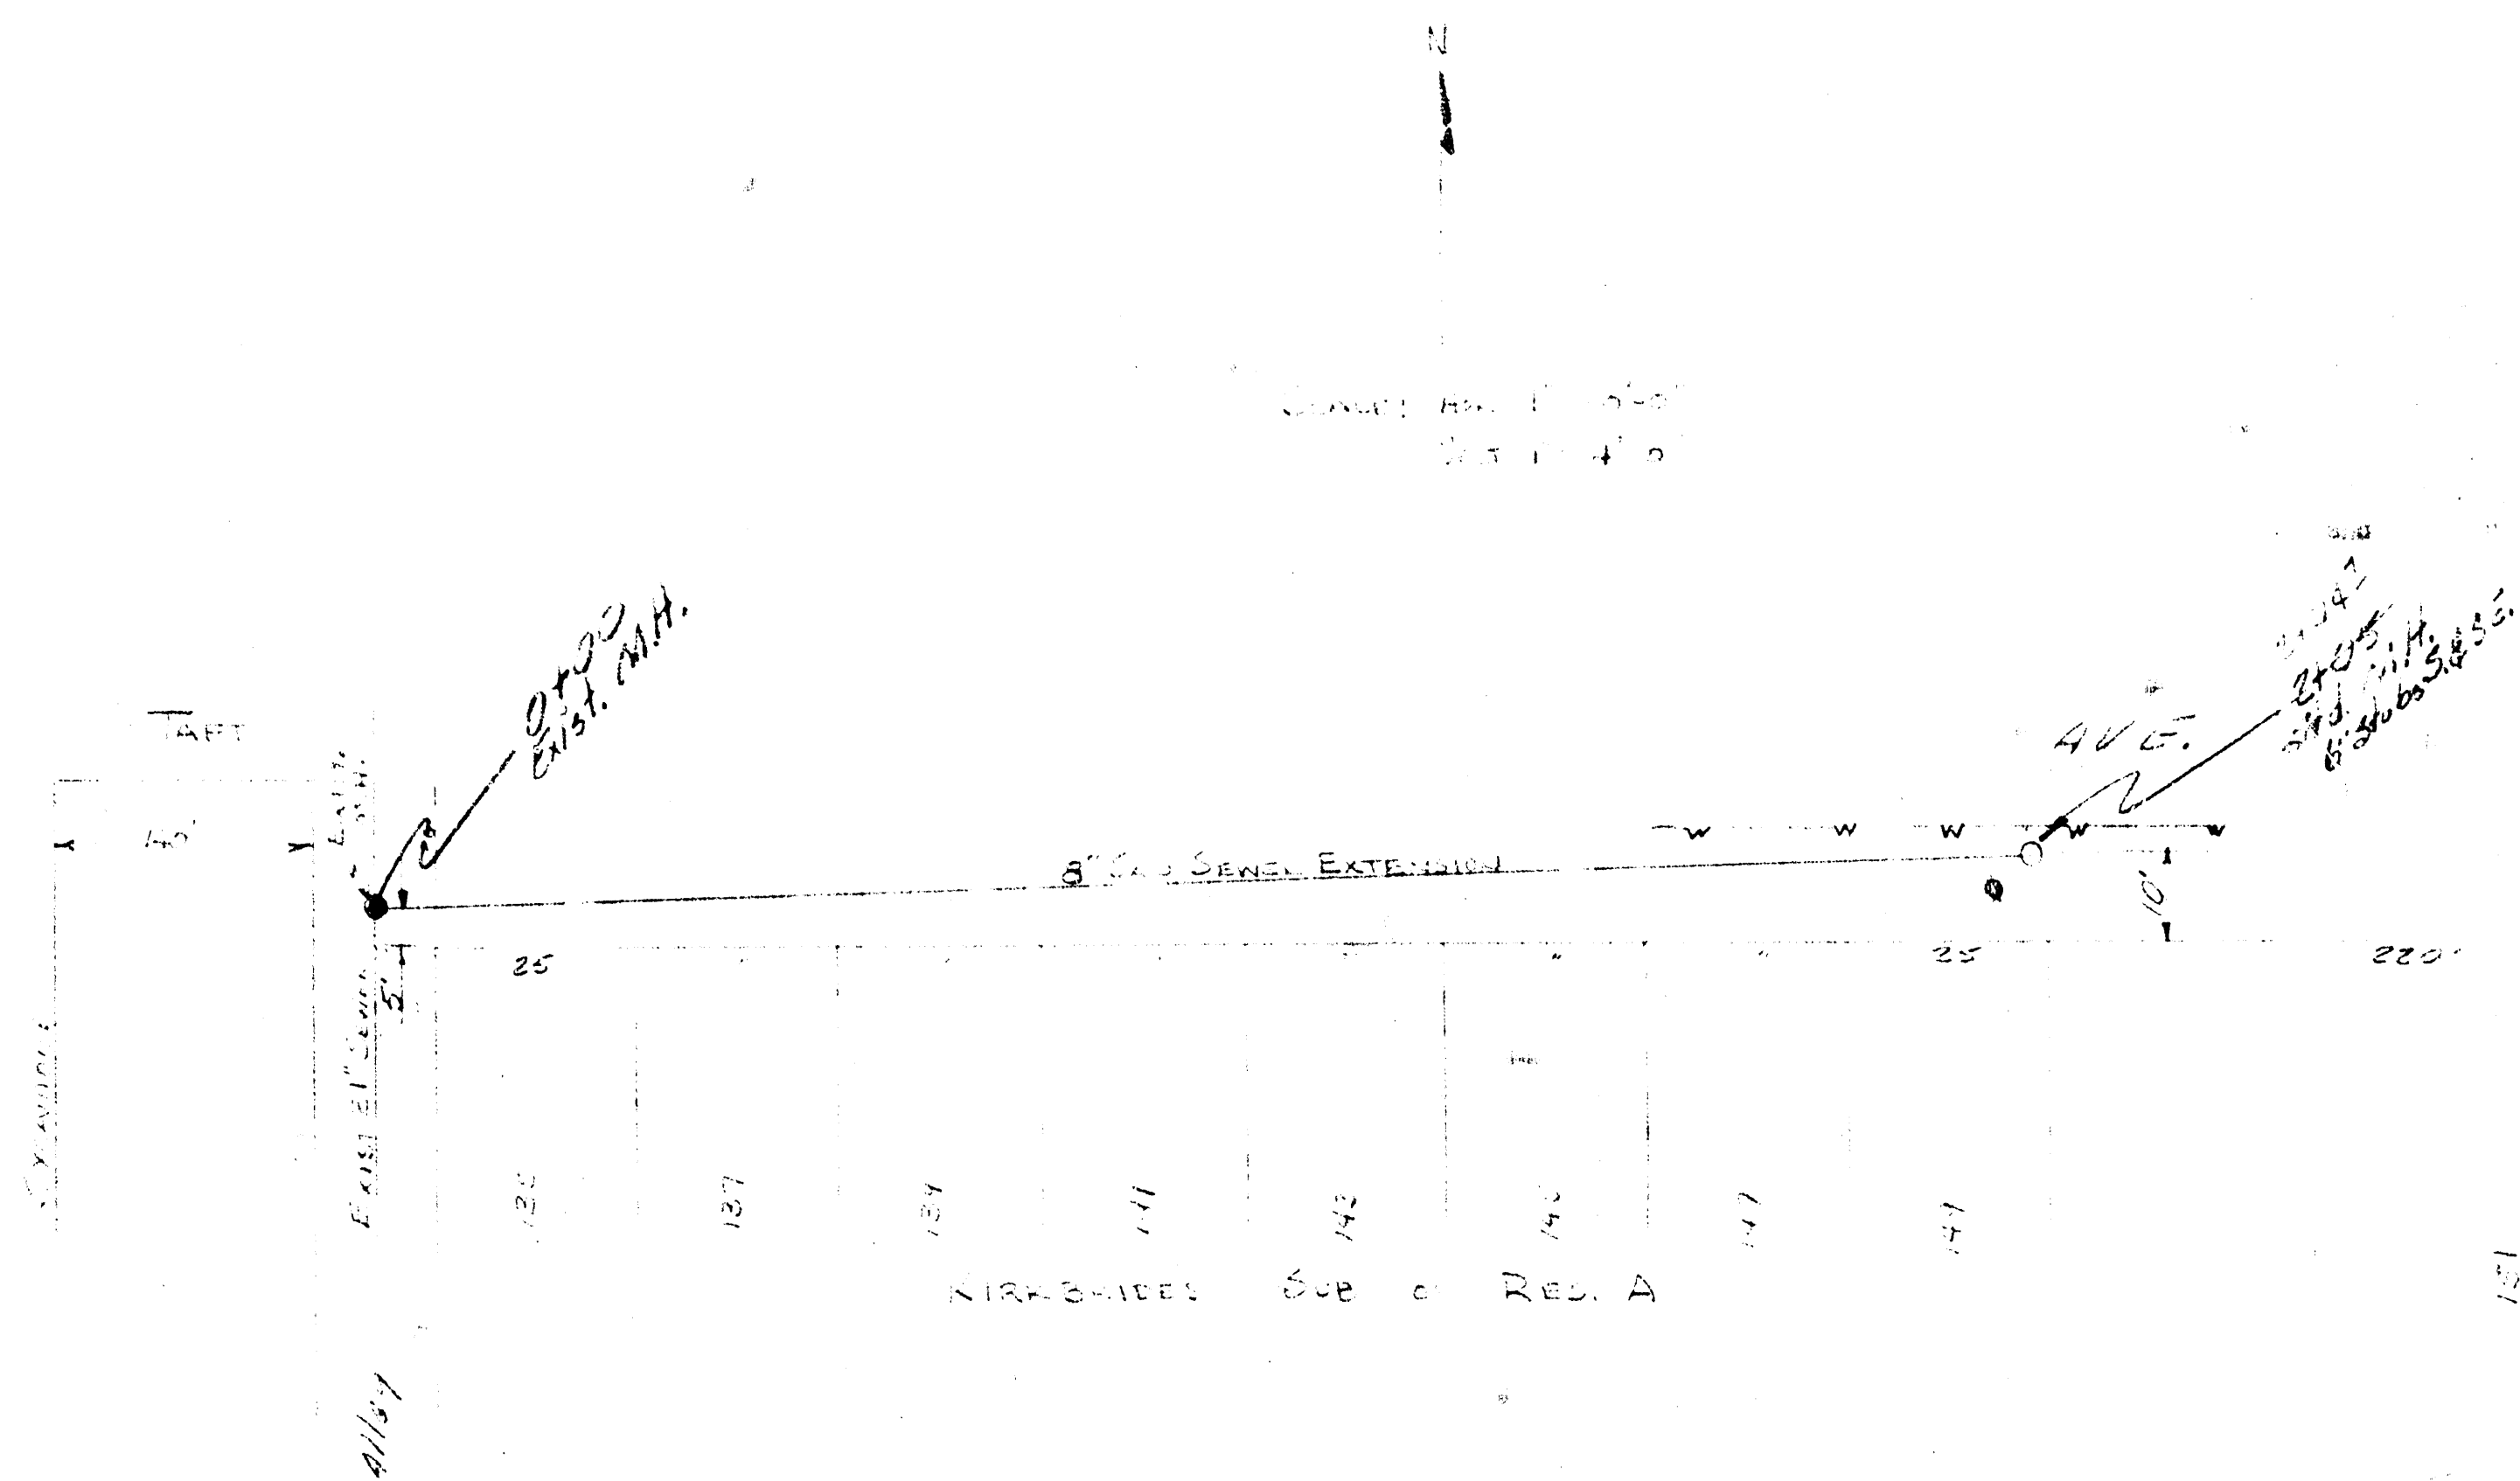

APPROVED AS NOTED
REGISTERED ENGINEER OF KANSAS
DATE: 12/1/71
BY: [Signature]
CHECKED BY: [Signature]

AS SHOWN 21.22' FROM 55' 10" E
SANITARY SEWER EXTENSION
TART ST. APARTMENTS
425 TART
WICHITA, KANSAS
DECEMBER 1971
Mid-States Constr. Co.