


Bench Mark: City of Wichita bench mark disc, 56 ft. North and 38 ft. West of center line of Tyler Rd. and Central Ave. Elev. = 1433.05

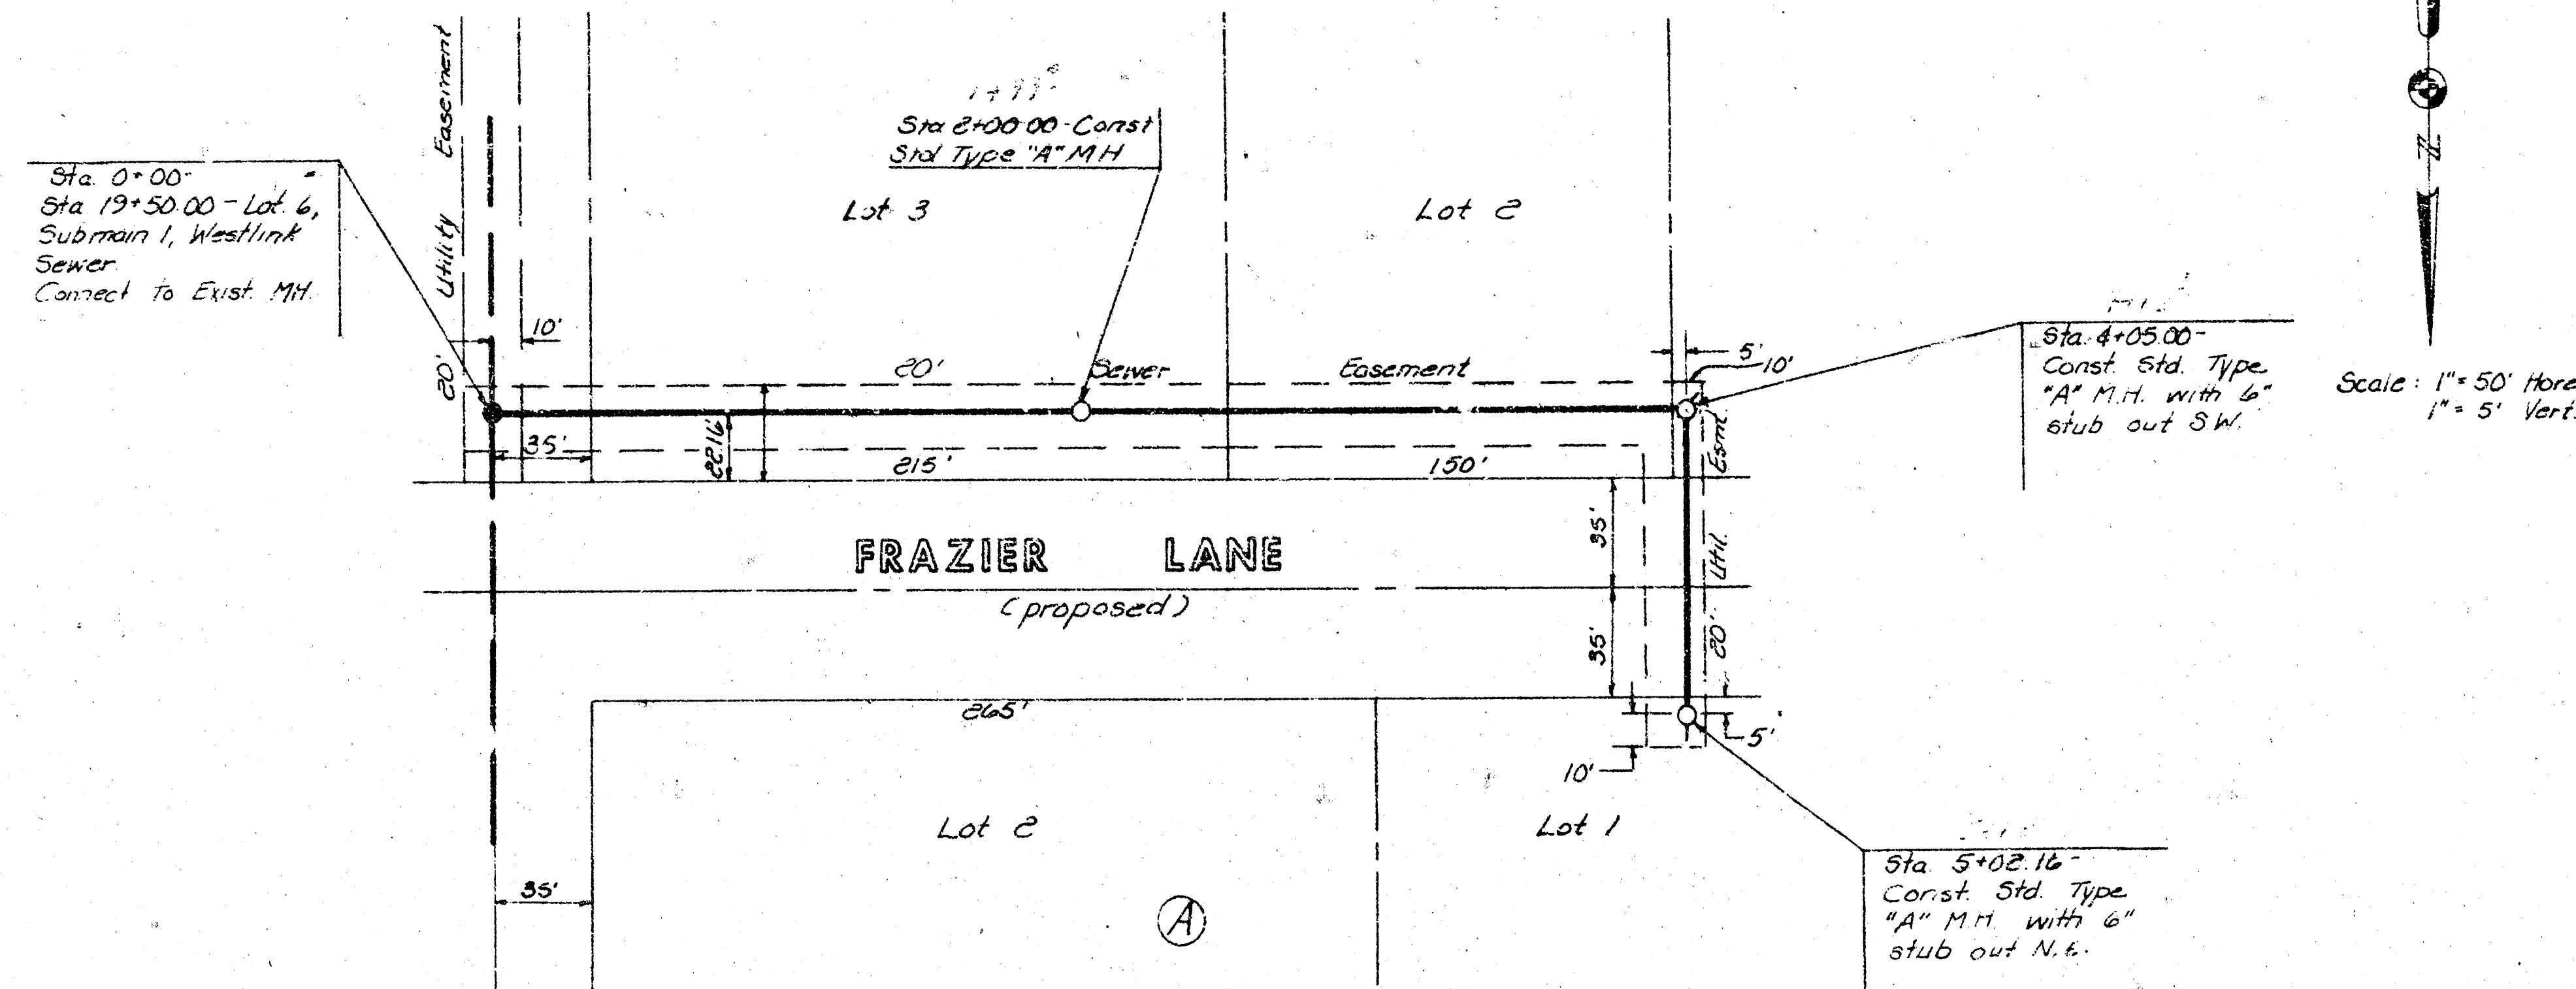

NOTE TO CONTRACTOR
This project will be constructed under the supervision of the CITY ENGINEER and conforming to the SPECIFICATIONS of the City of Wichita. The CONTRACTOR will be responsible for all costs of construction.

APPROVED AS NOTED

CITY ENGINEER

Kenneth H. Brington
6-17-77

