


NOTE: The project was prepared under the supervision of a Professional Engineer of the State of Florida. The City of Westlink will reimburse the City of Westlink for all cost of ~~inspection~~ inspection.

PRIVATE SEWER
IN
WESTLINK VILLAGE PLAZA
Project No. AAKB503003

K. O. TAYLOR, P.E.
JAN. 8, 1973

BM - ELEV. 161.65 SIDEWALK @ EAST E. HARVEST LANE & SOUTH E. 13TH STREET.

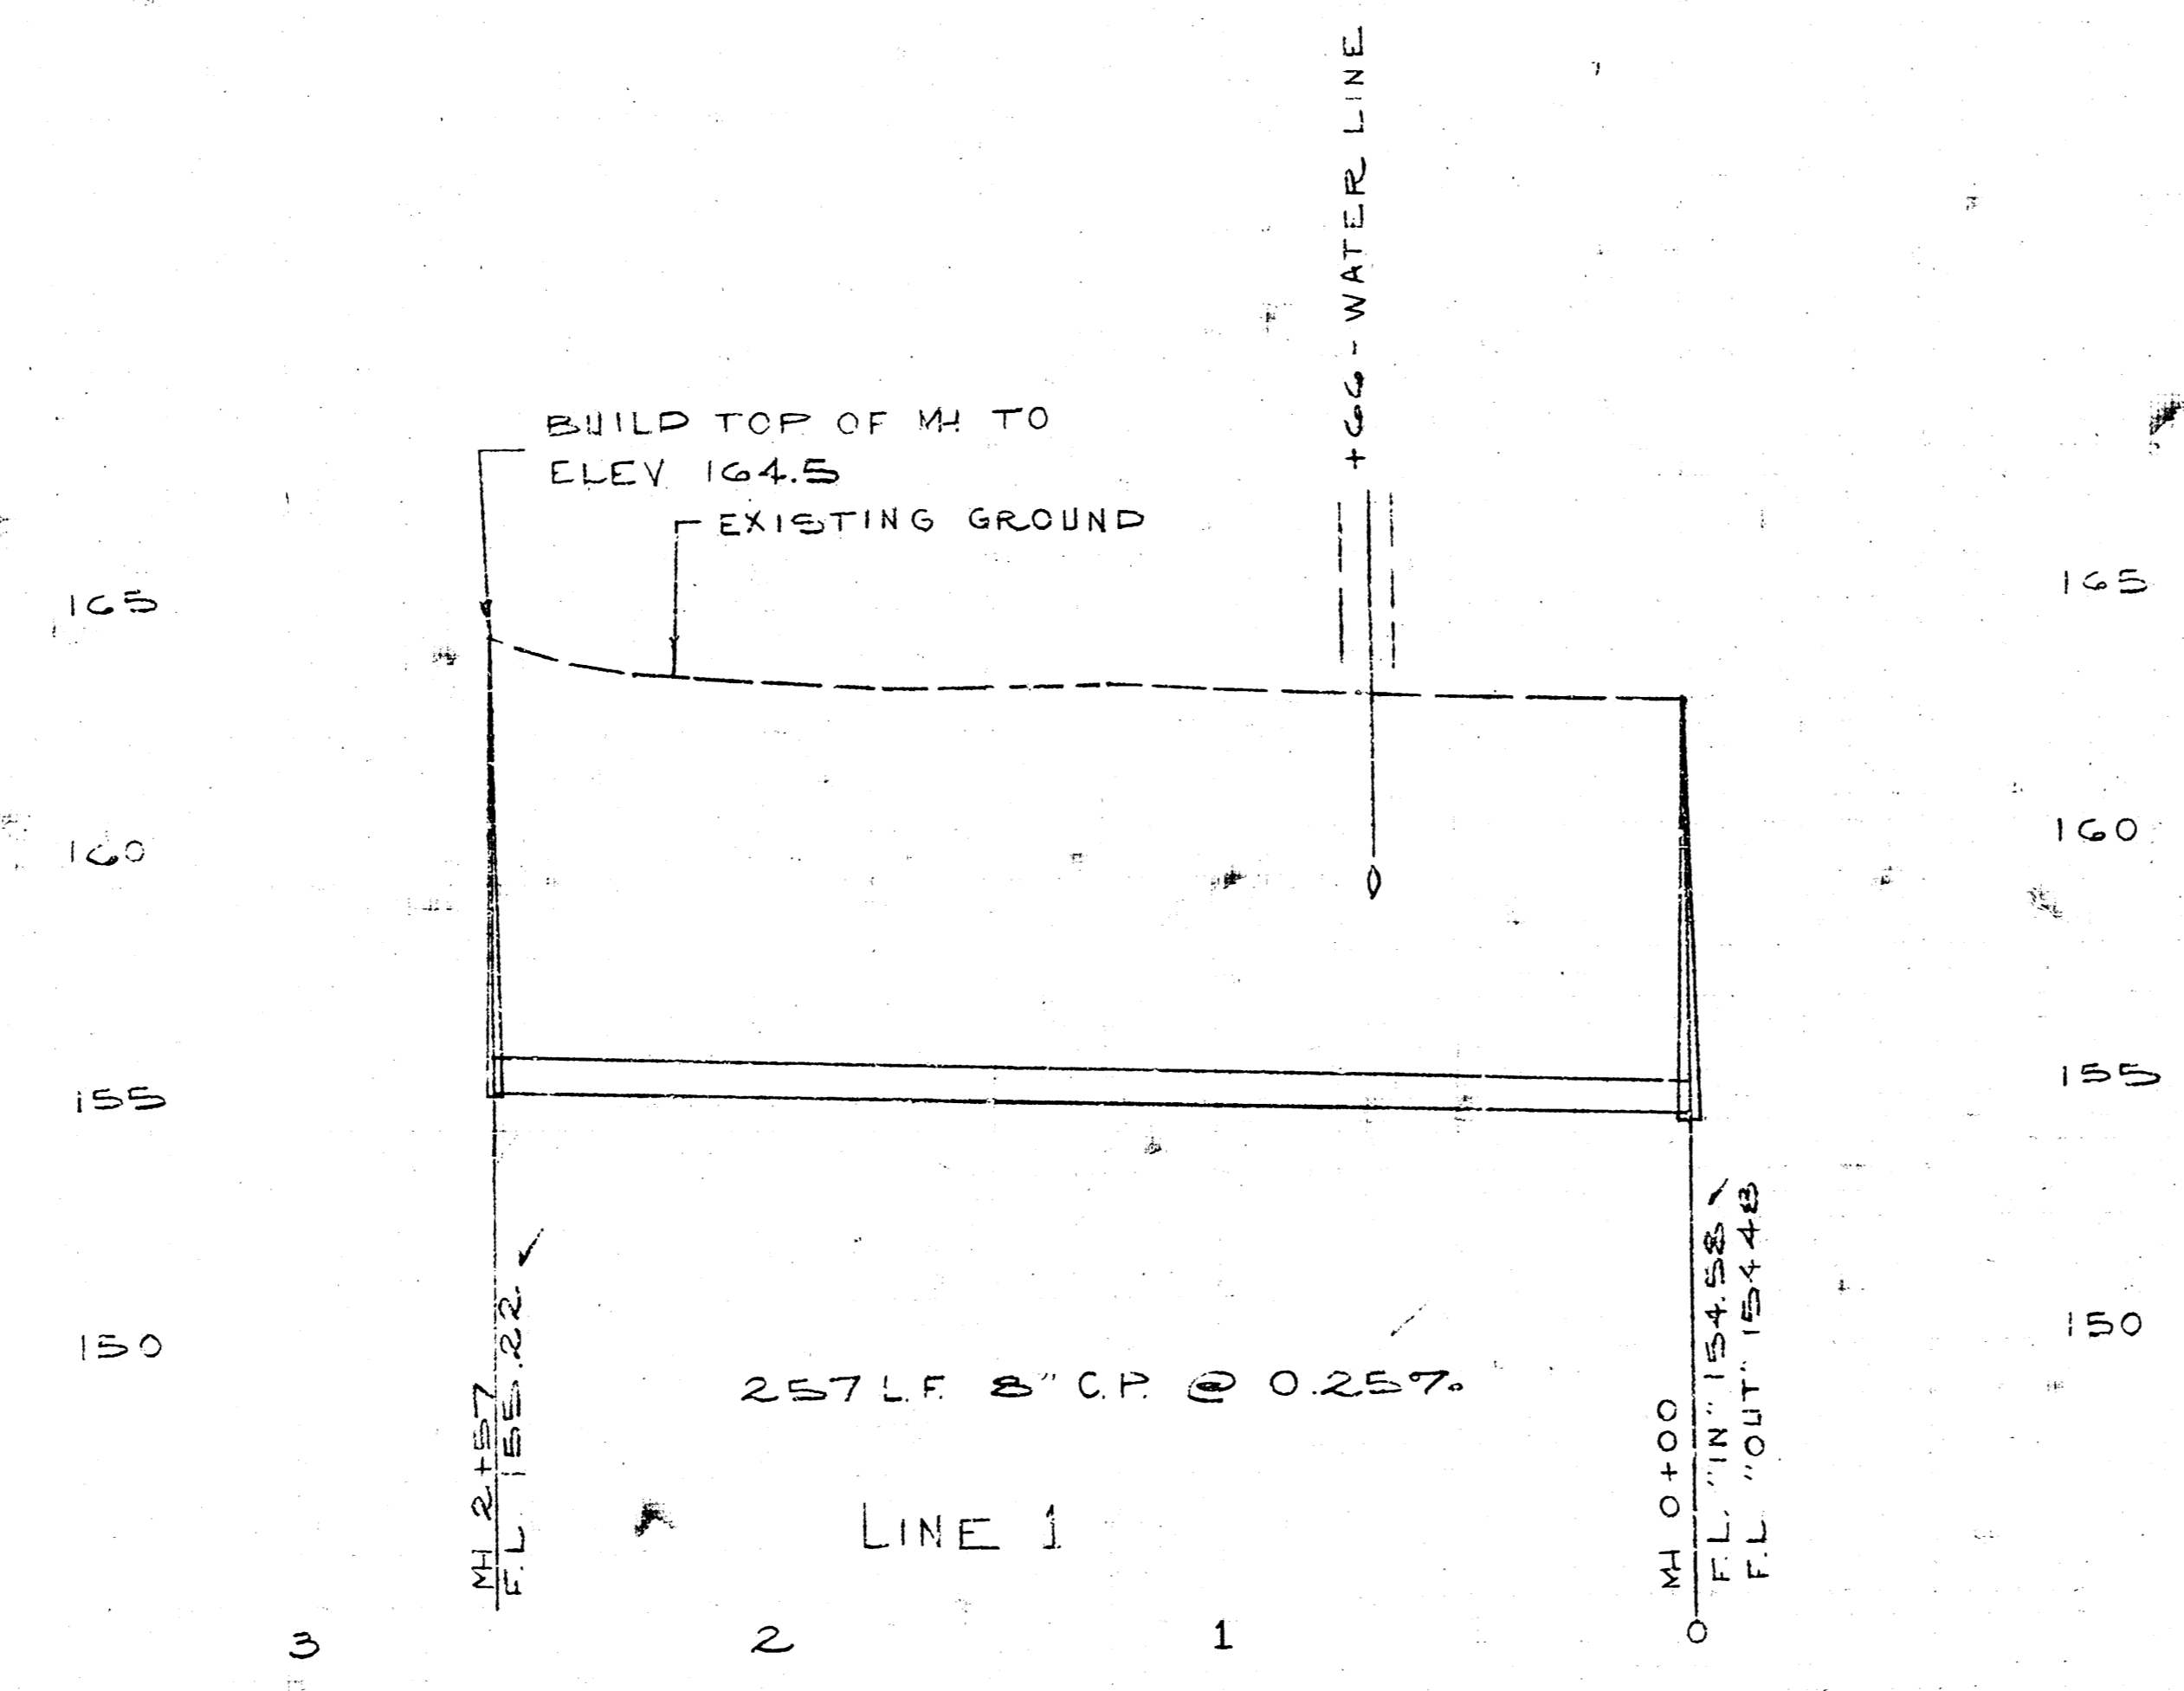

CITY OF WESTLINK
APPROVED: *Louis Fandy*
Date: 1/9/73
Engineering Div.