

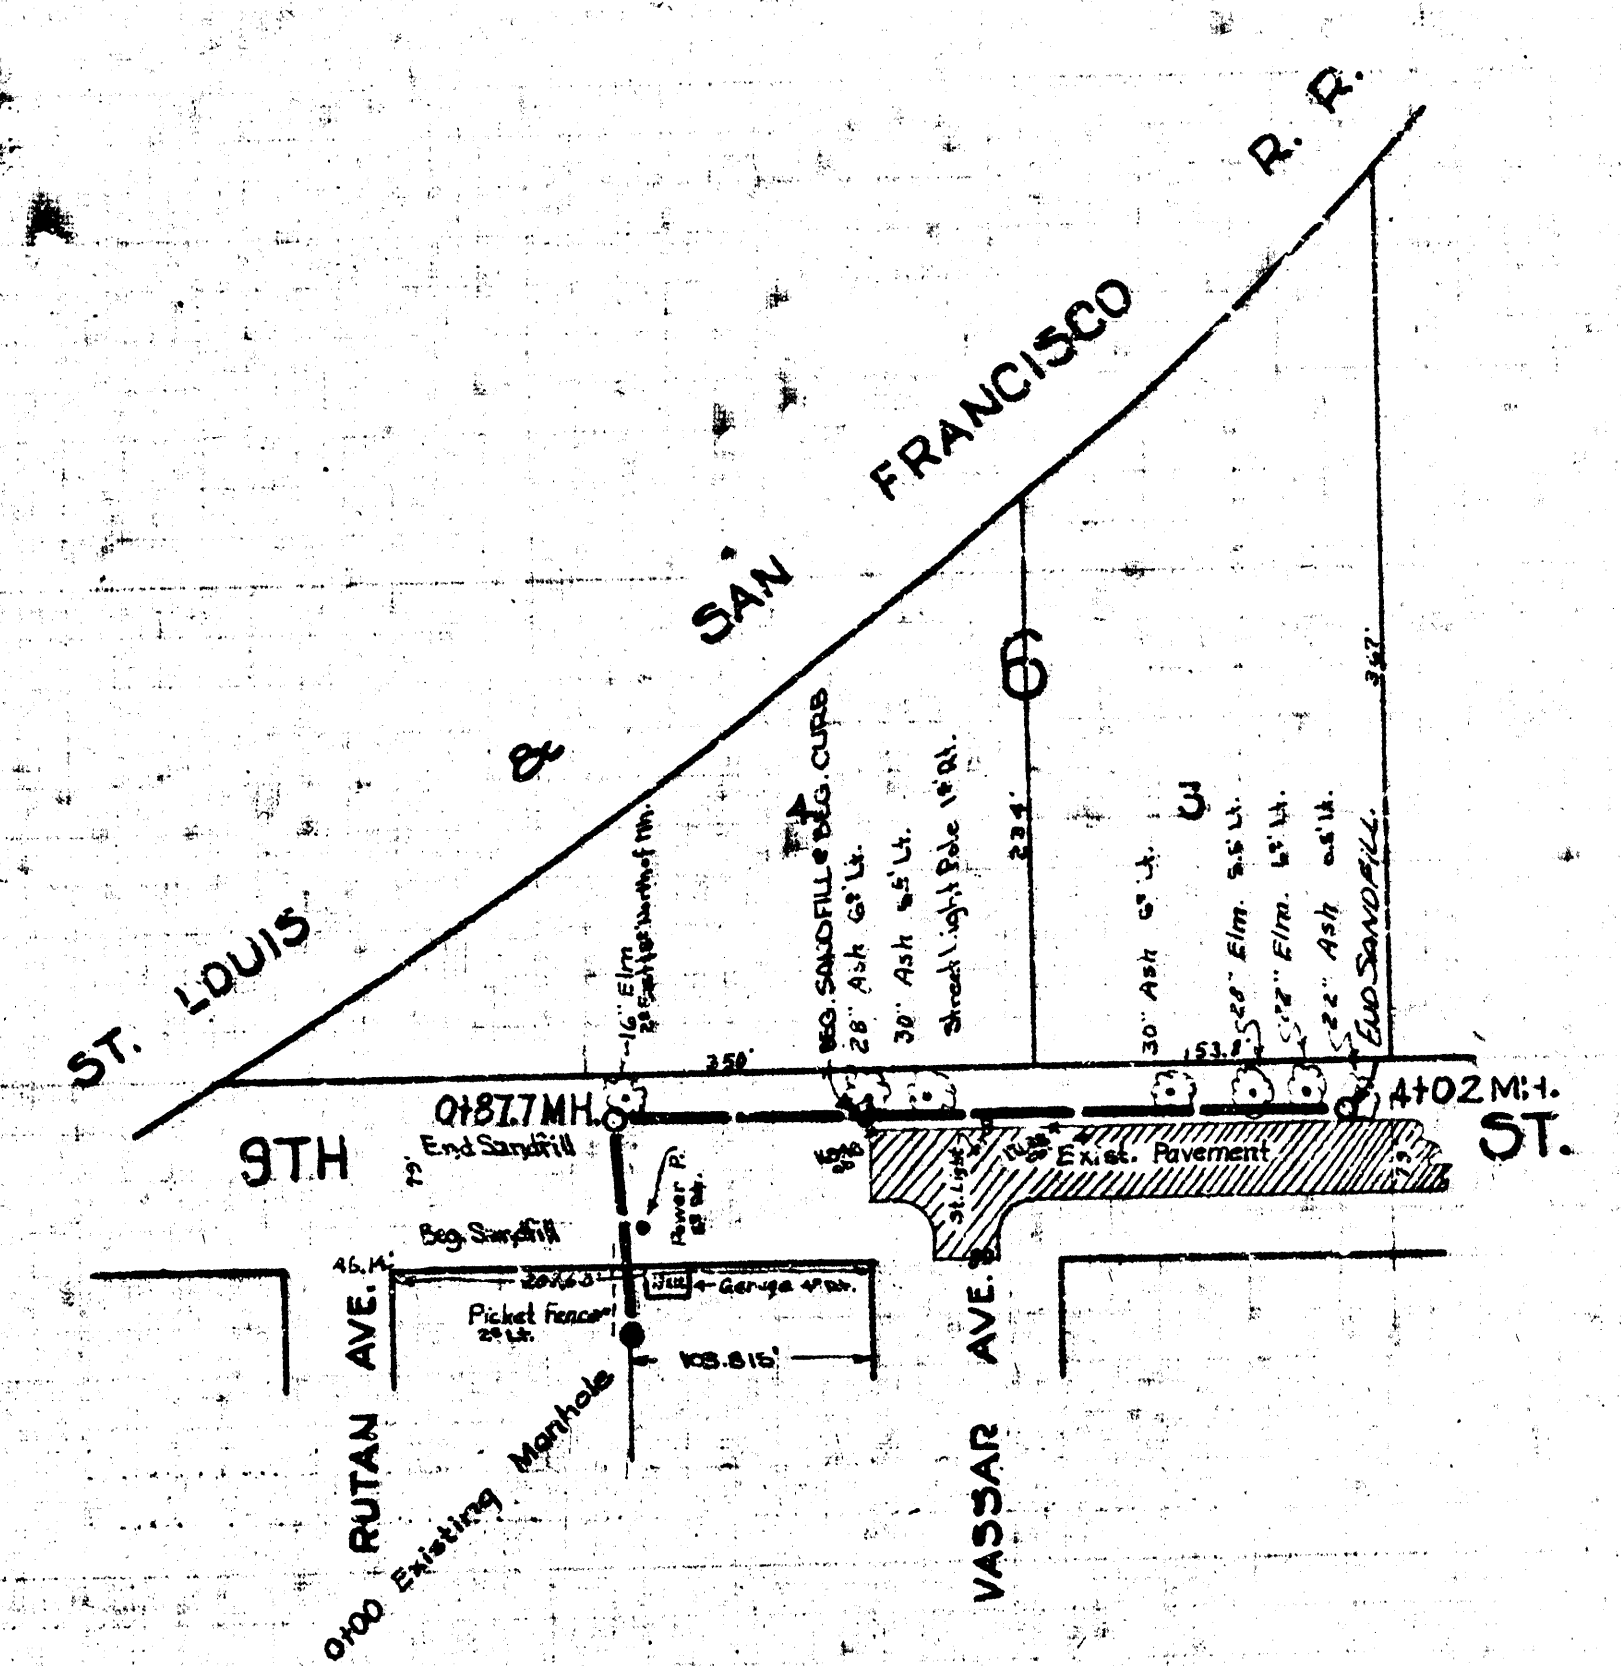
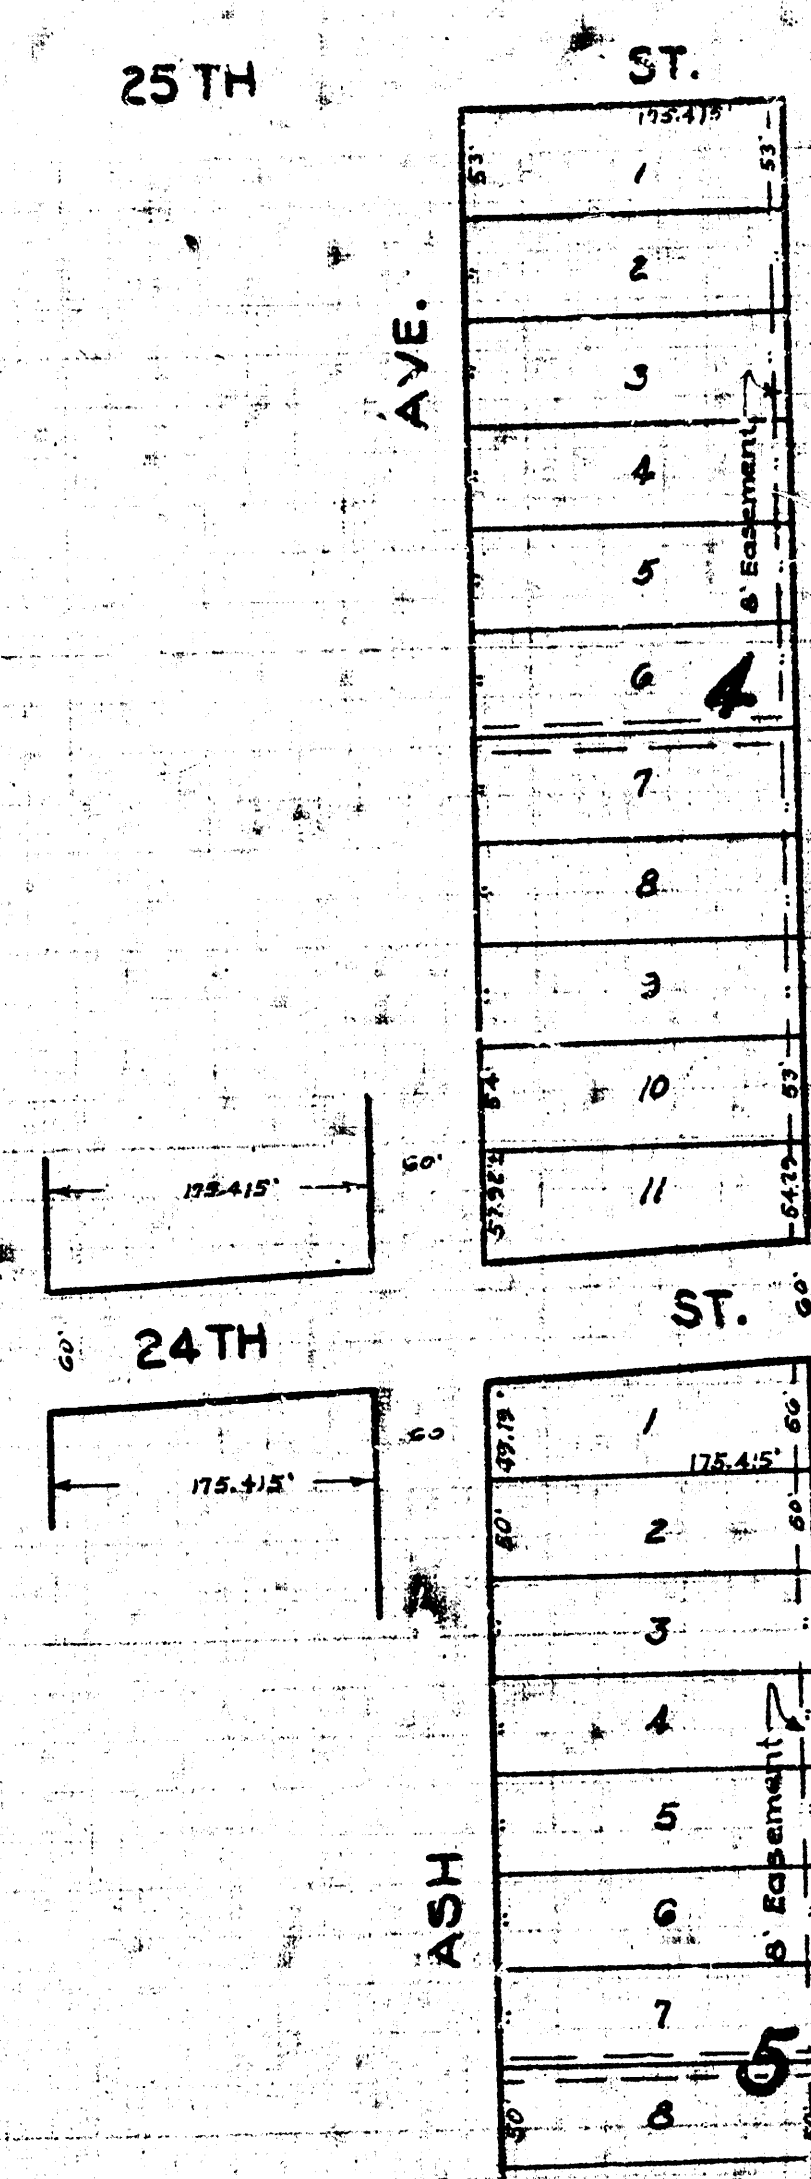


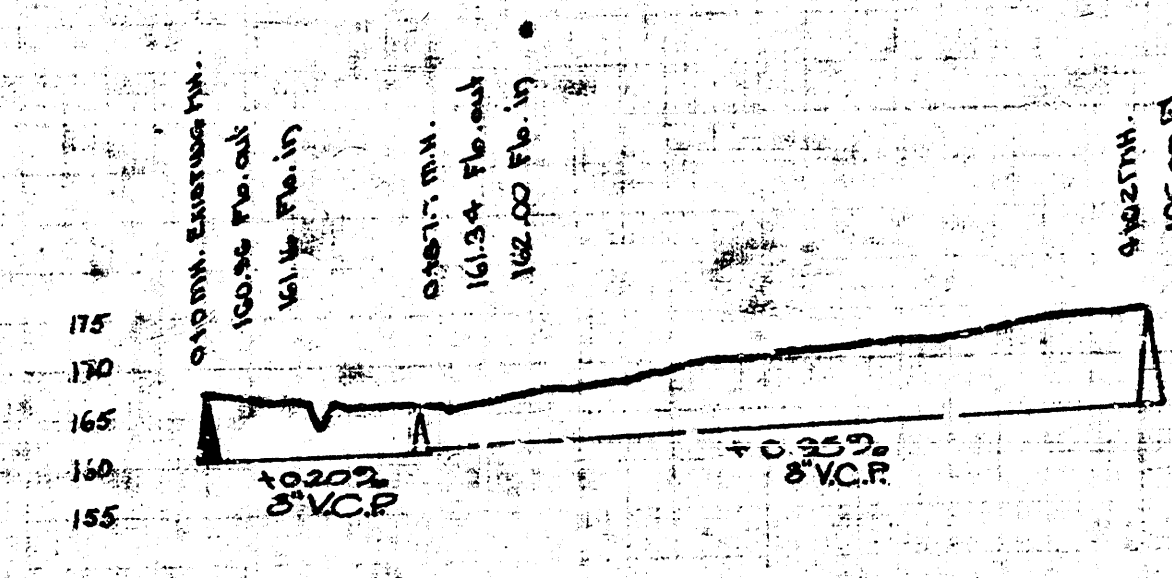

B.M. 166.82 N. Rim MH. 010 Bet. Vassar & Rutan.
 B.M. 176.19 "B" in Globe W. Lug of Drive Ho. # 3421 E. 9th.

LAT. 13, DIST. D. SS * 12
 PROJECT NO. C20-11

B.M. 128.16 80° Spike N.S. K.G.E. Pole S.L. Detwiler - 150' E. of E.L. Kansas.

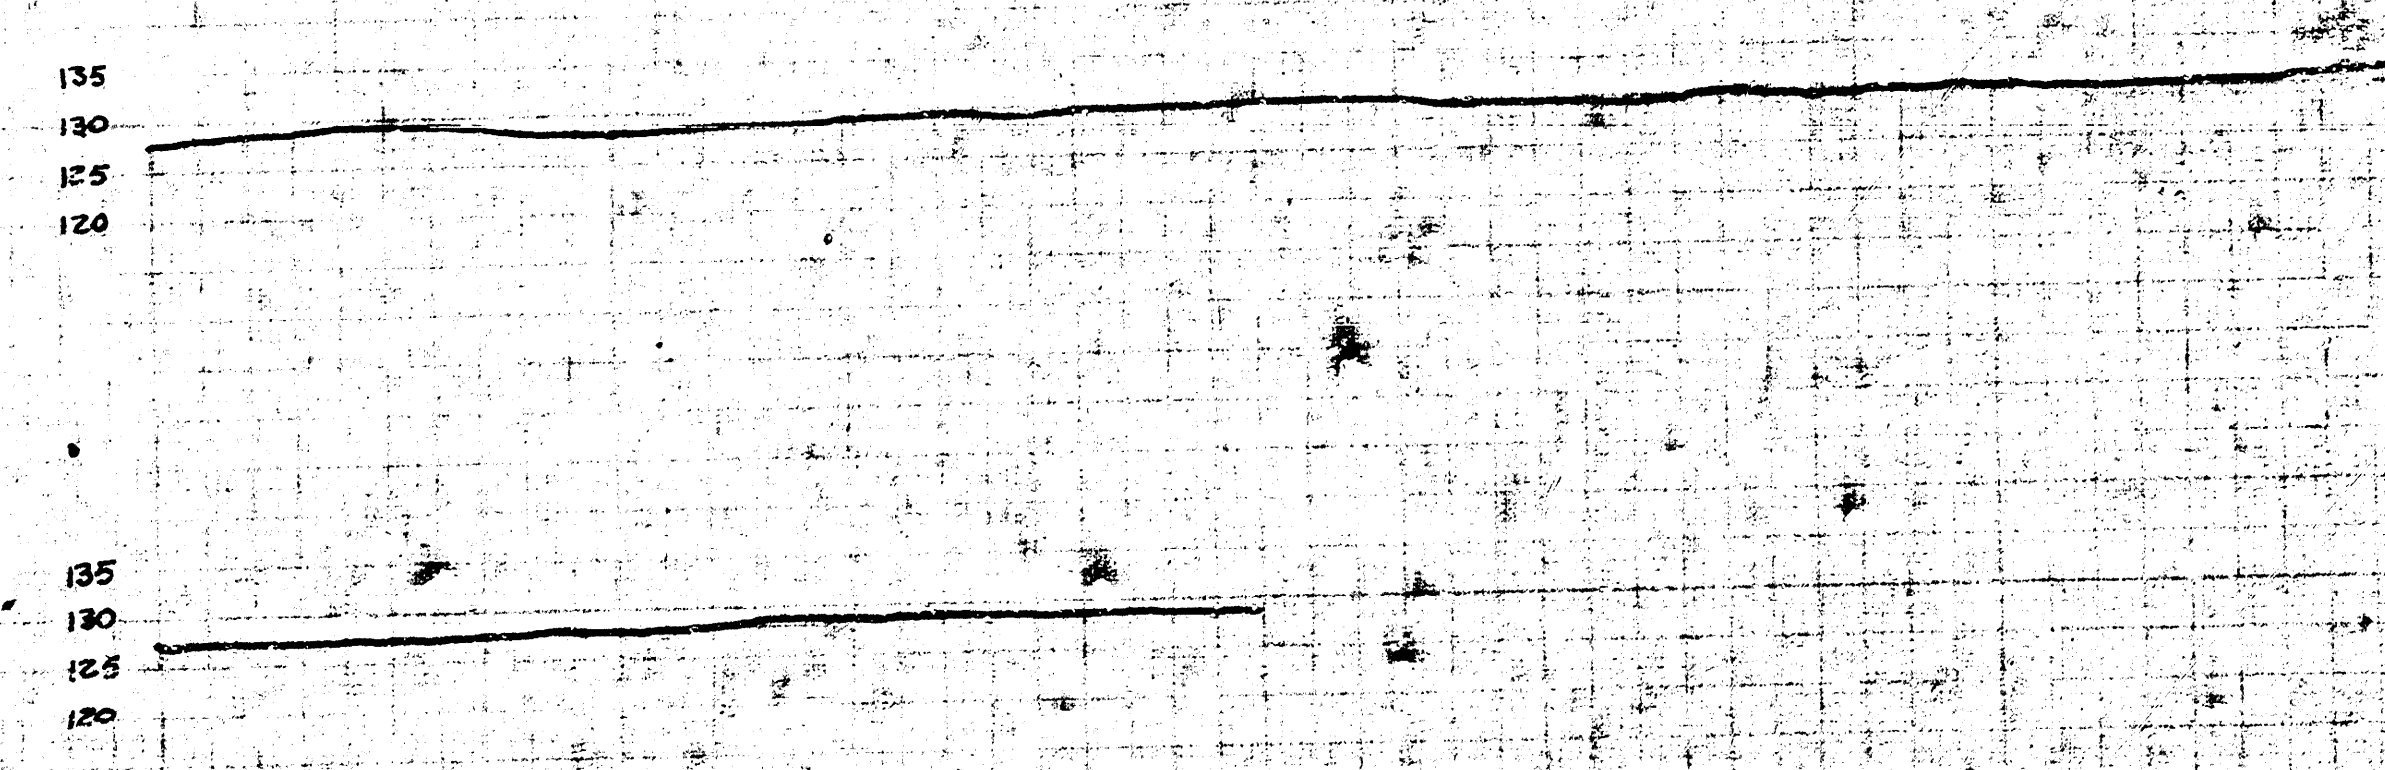

LAT. 13, DIST. D. SS * 12
 CITY OF WICHITA, KANSAS
 V. WHITE CITY ENGINEER
 PROJECT NO. C-20-11