


1. All work to be done in accordance with the City of Wichita Sanitary Sewer Specifications.


B.M. Elev. 143.57 at 1st & 10th Sts.

Scale: 1" = 20' Horiz.
 1" = 4' Vert.

APPROVED AS NOTED
 BY CITY ENGINEER OF WICHITA
 Date: _____
 Signature: _____
 Title: _____
 Utility Approaches

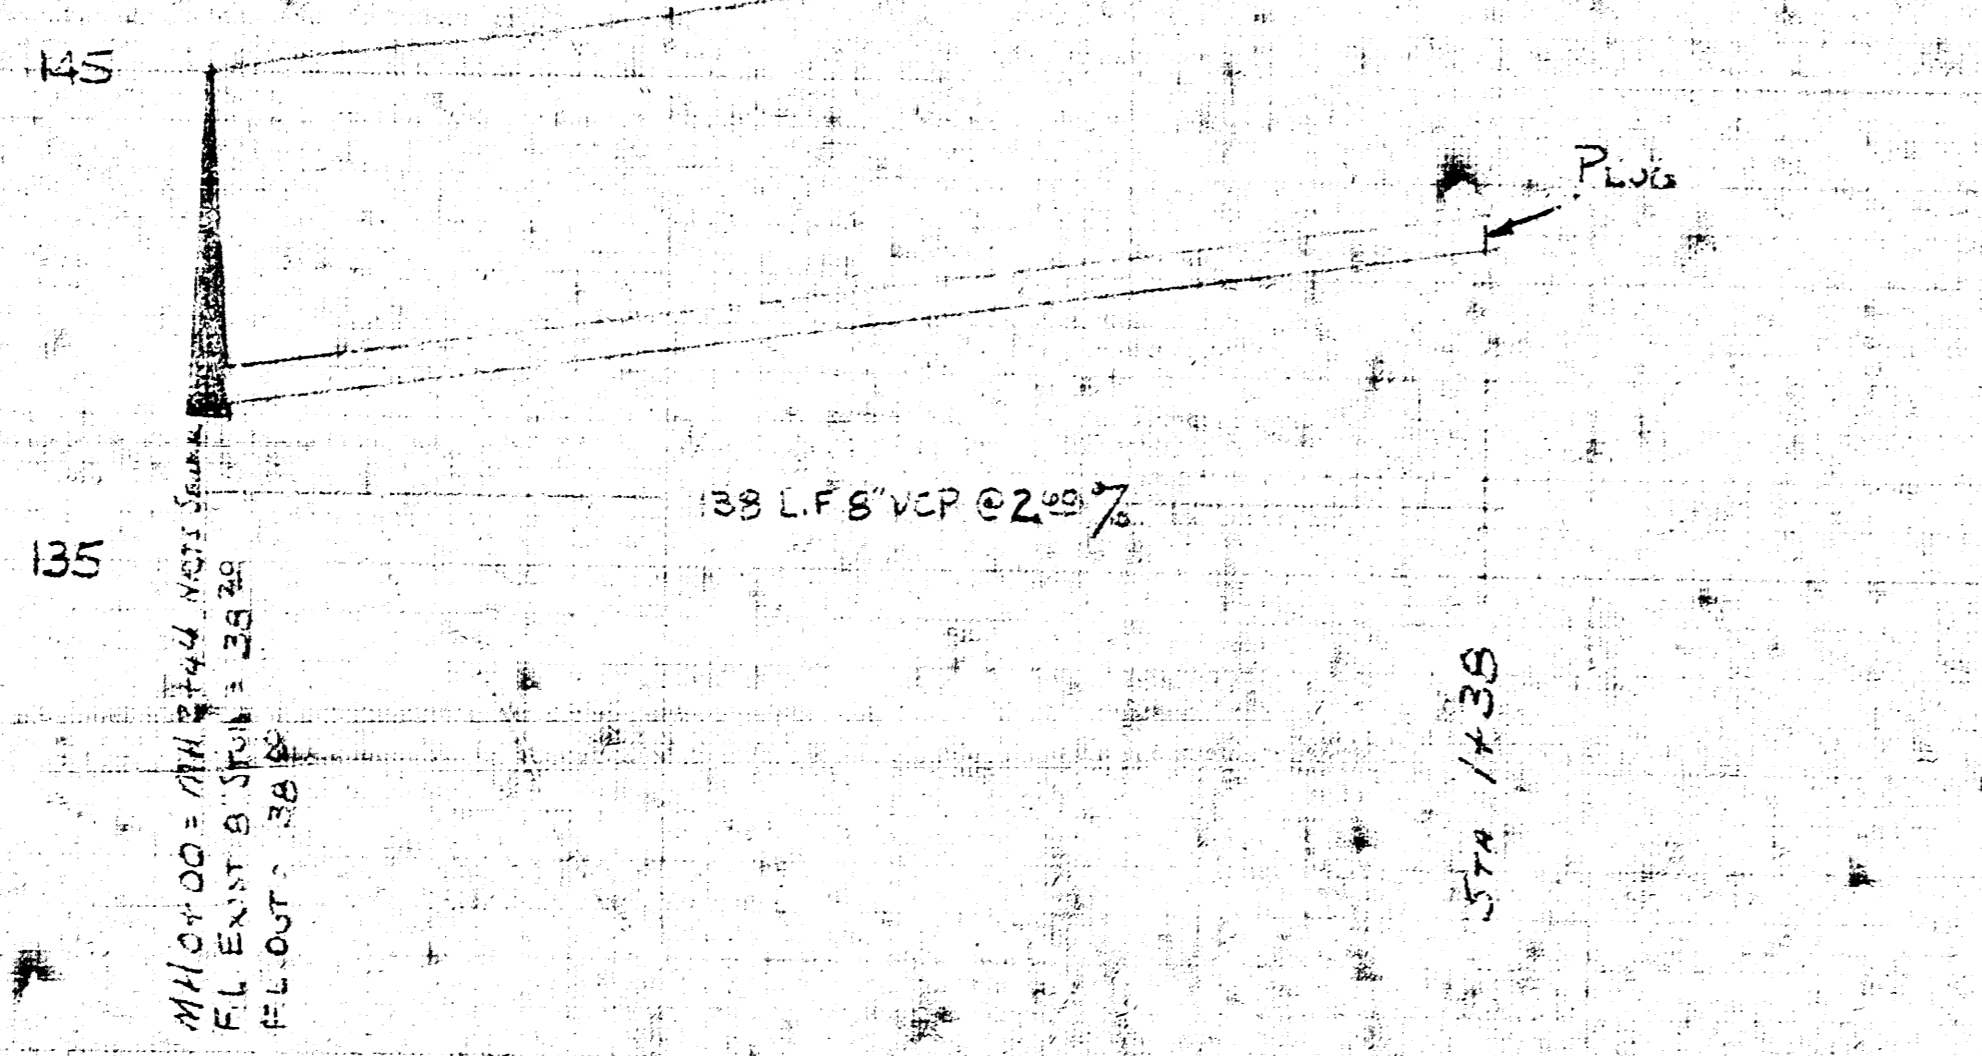

SANITARY SEWER EXTENSION
 2930 GEO. WASHINGTON BLVD.
 FOR
 CHESTER ZIELKE
 WICHITA, KANSAS
 MID STATES CONST. CO. MAR 4 1972

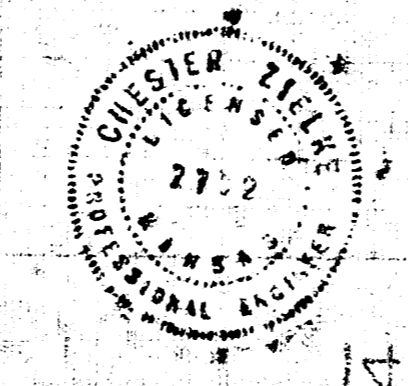

14 3 4 (1)