
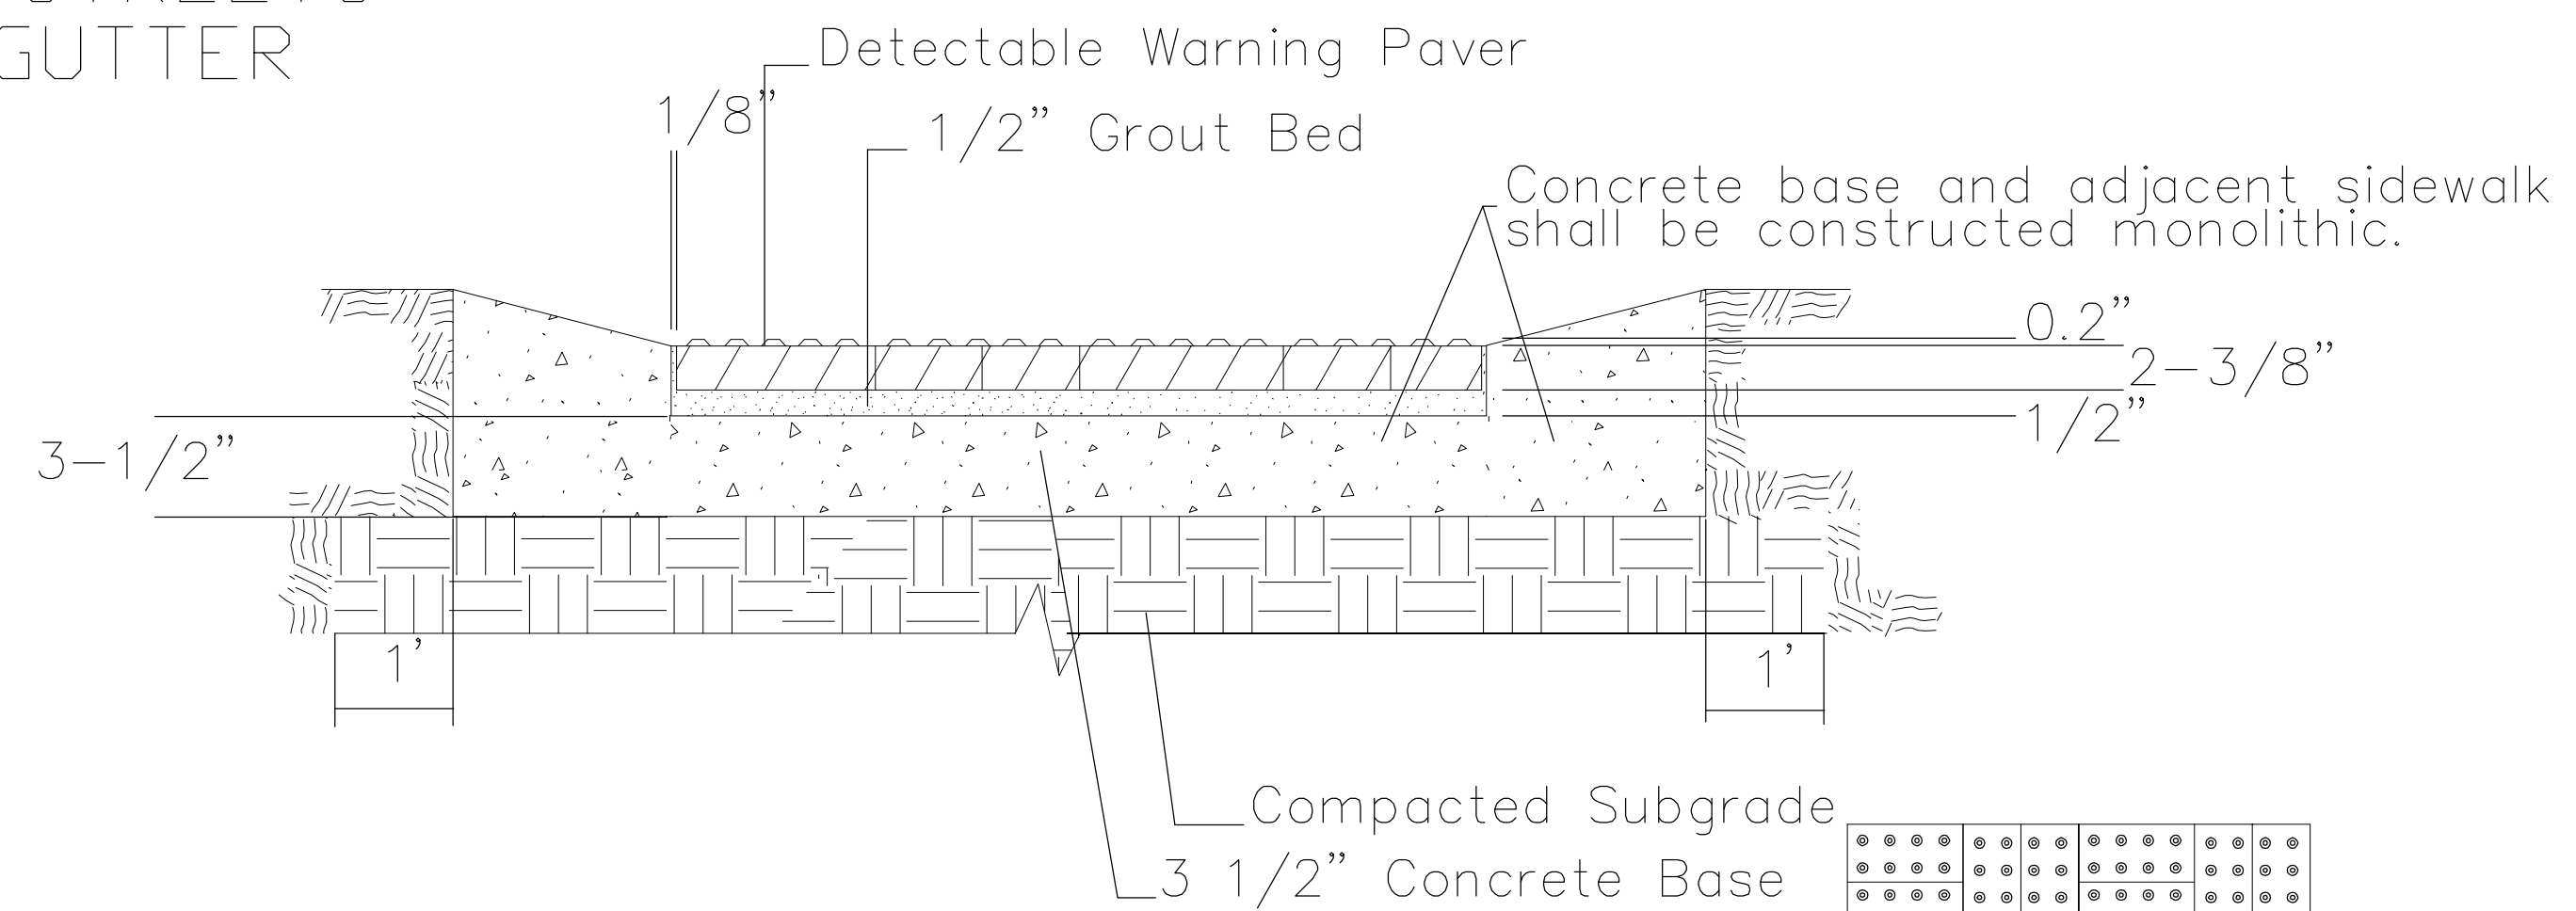


(TYPE A)  
 STANDARD WHEELCHAIR RAMP  
 WITH DETECTABLE WARNING  
 CONSTRUCTION DETAIL FOR STREETS  
 WITH COMBINED CURB & GUTTER


W= 4'0" FOR STANDARD RAMP  
 W= 5'0" FOR RAMPS AT SCHOOL CROSSWALKS  
 (OR TO MATCH EXISTING)

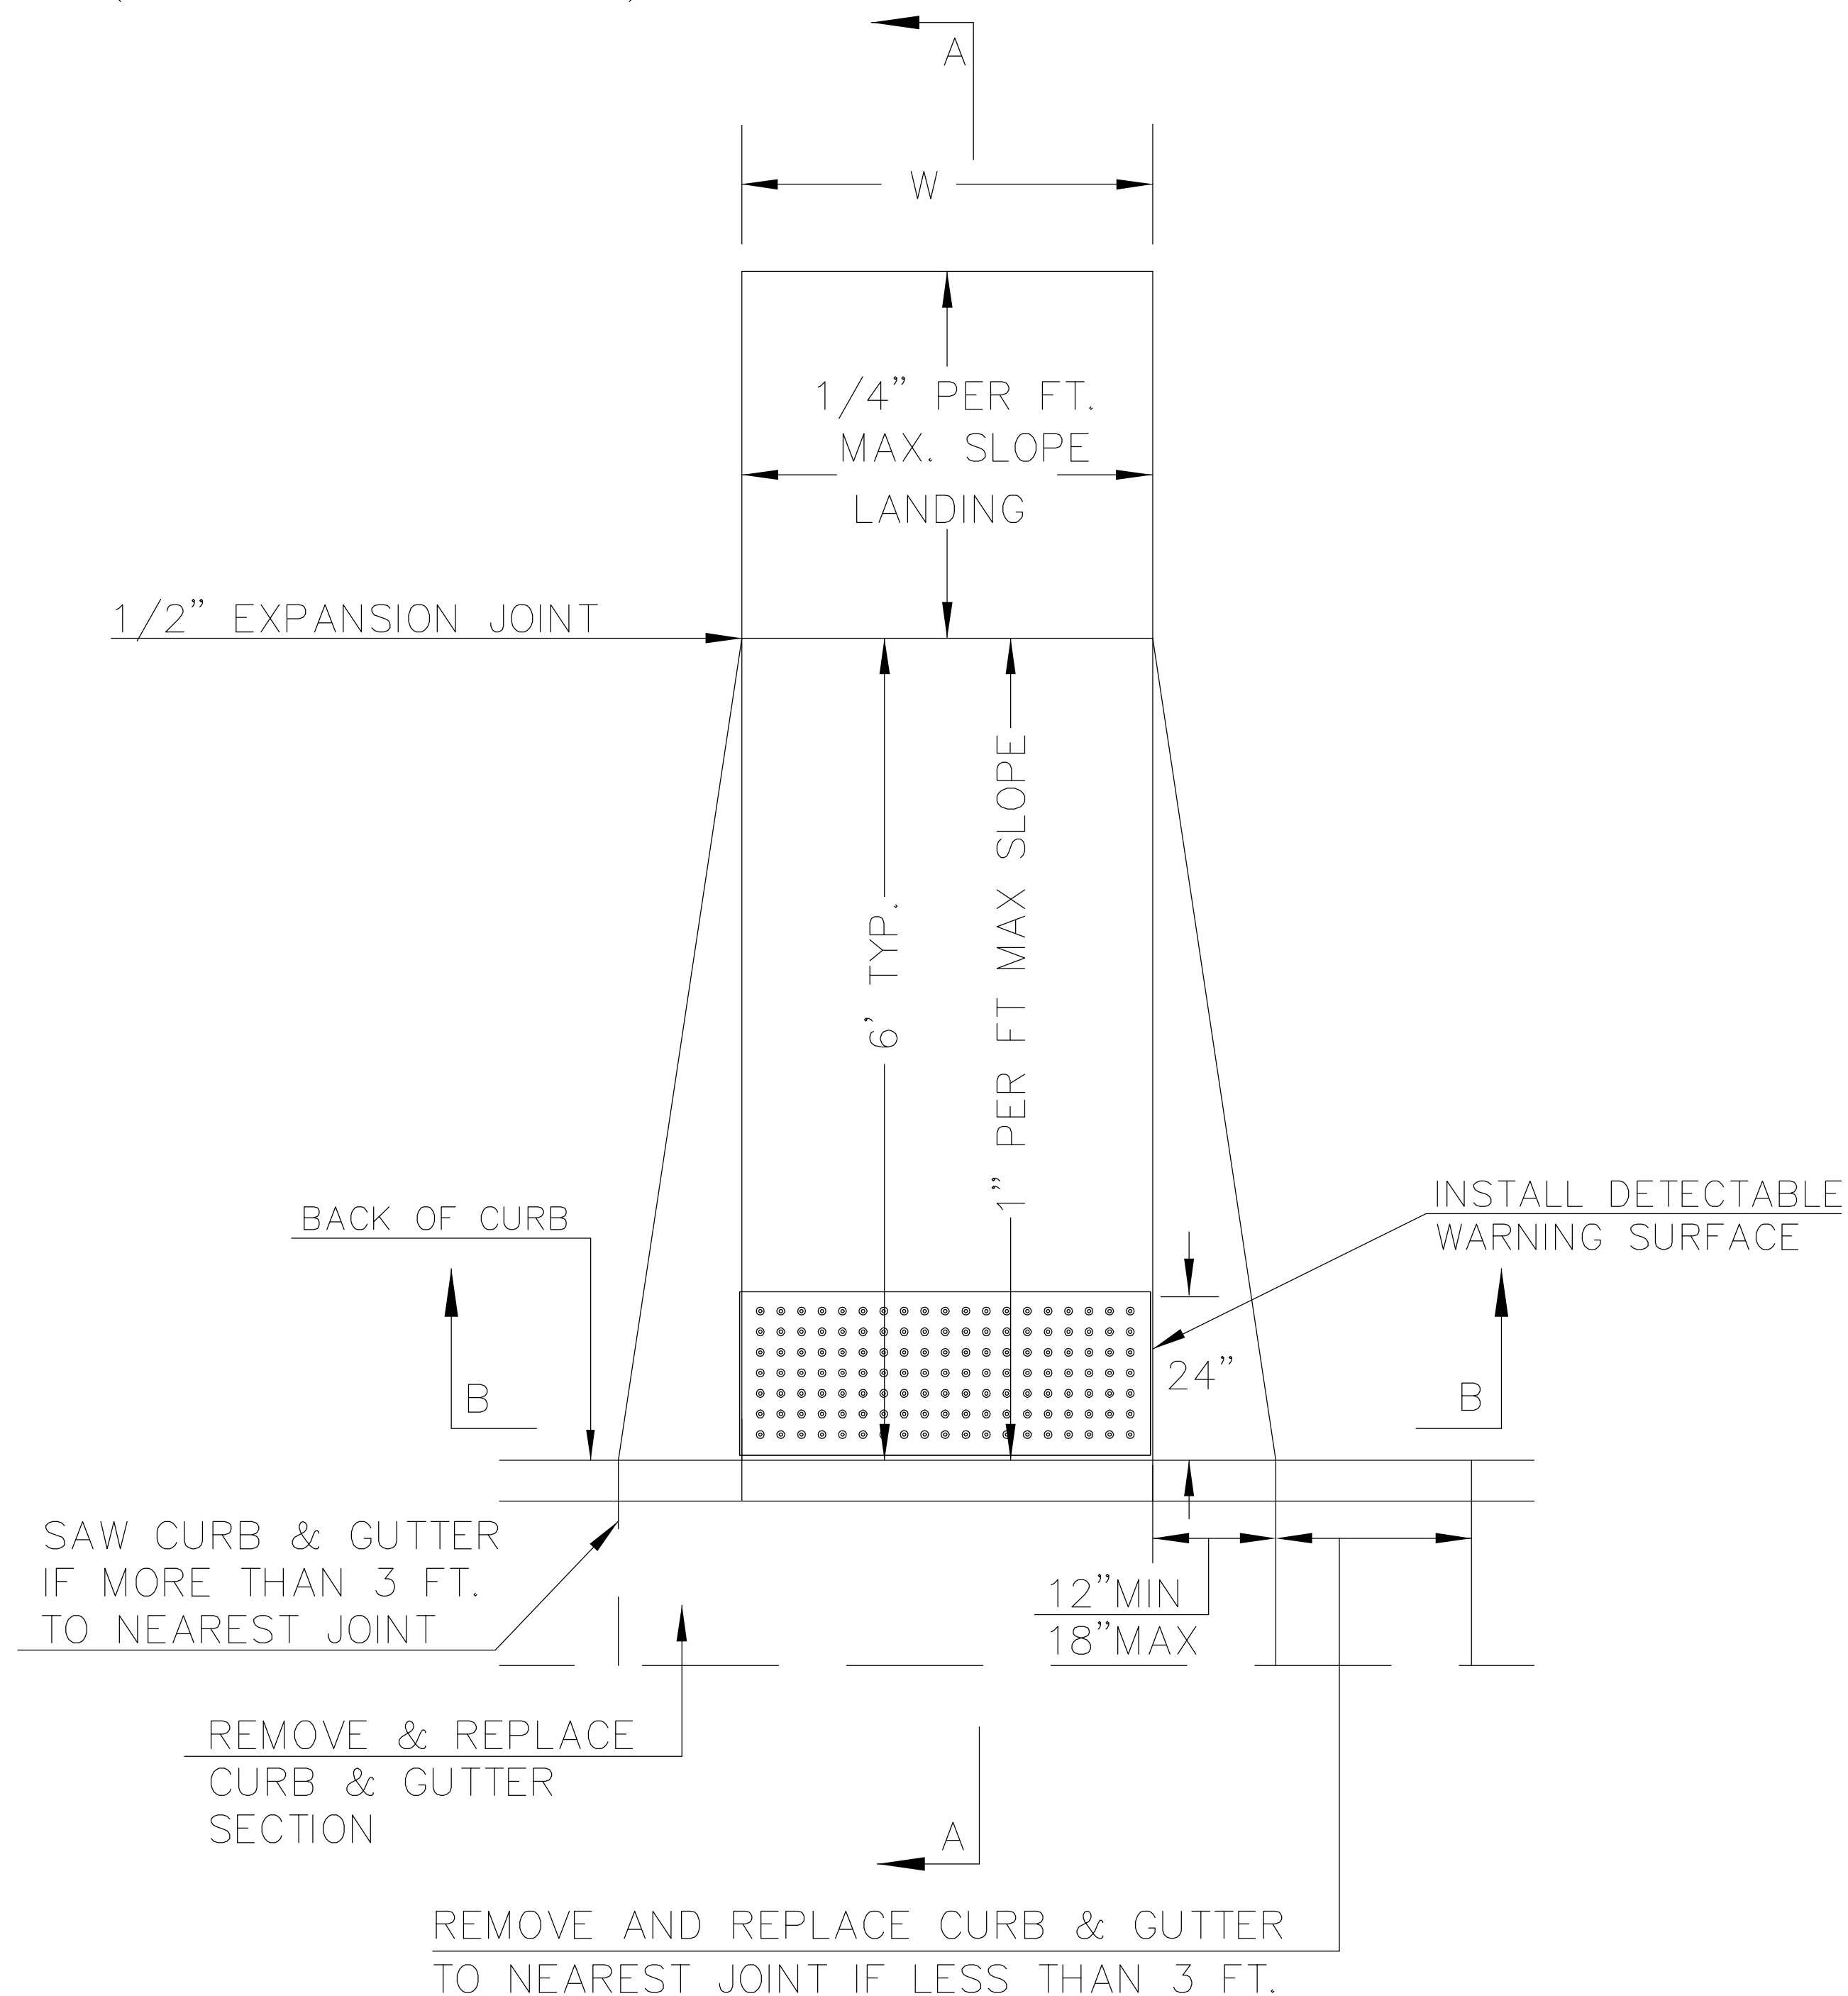

TYPICAL SECTION DETECTABLE WARNING PAVER

NOTE: RAMPS TO COMPLY WITH LATEST ADAAG GUIDELINES.  
 PAVESTONE DETECTABLE WARNING PAVERS (OR AN APPROVED EQUAL) SHALL BE USED IN ALL WHEELCHAIR RAMPS. THE RED PAVER SHALL BE INSTALLED USING A BASKET WEAVE/PARQUET PATTERN. OTHER PATTERNS MAY BE USED WITH APPROVAL OF ENGINEER. SAND FILL JOINTS. ALIGN DOMES IN THE DIRECTION OF PEDESTRIAN TRAVEL.

SECTION B-B

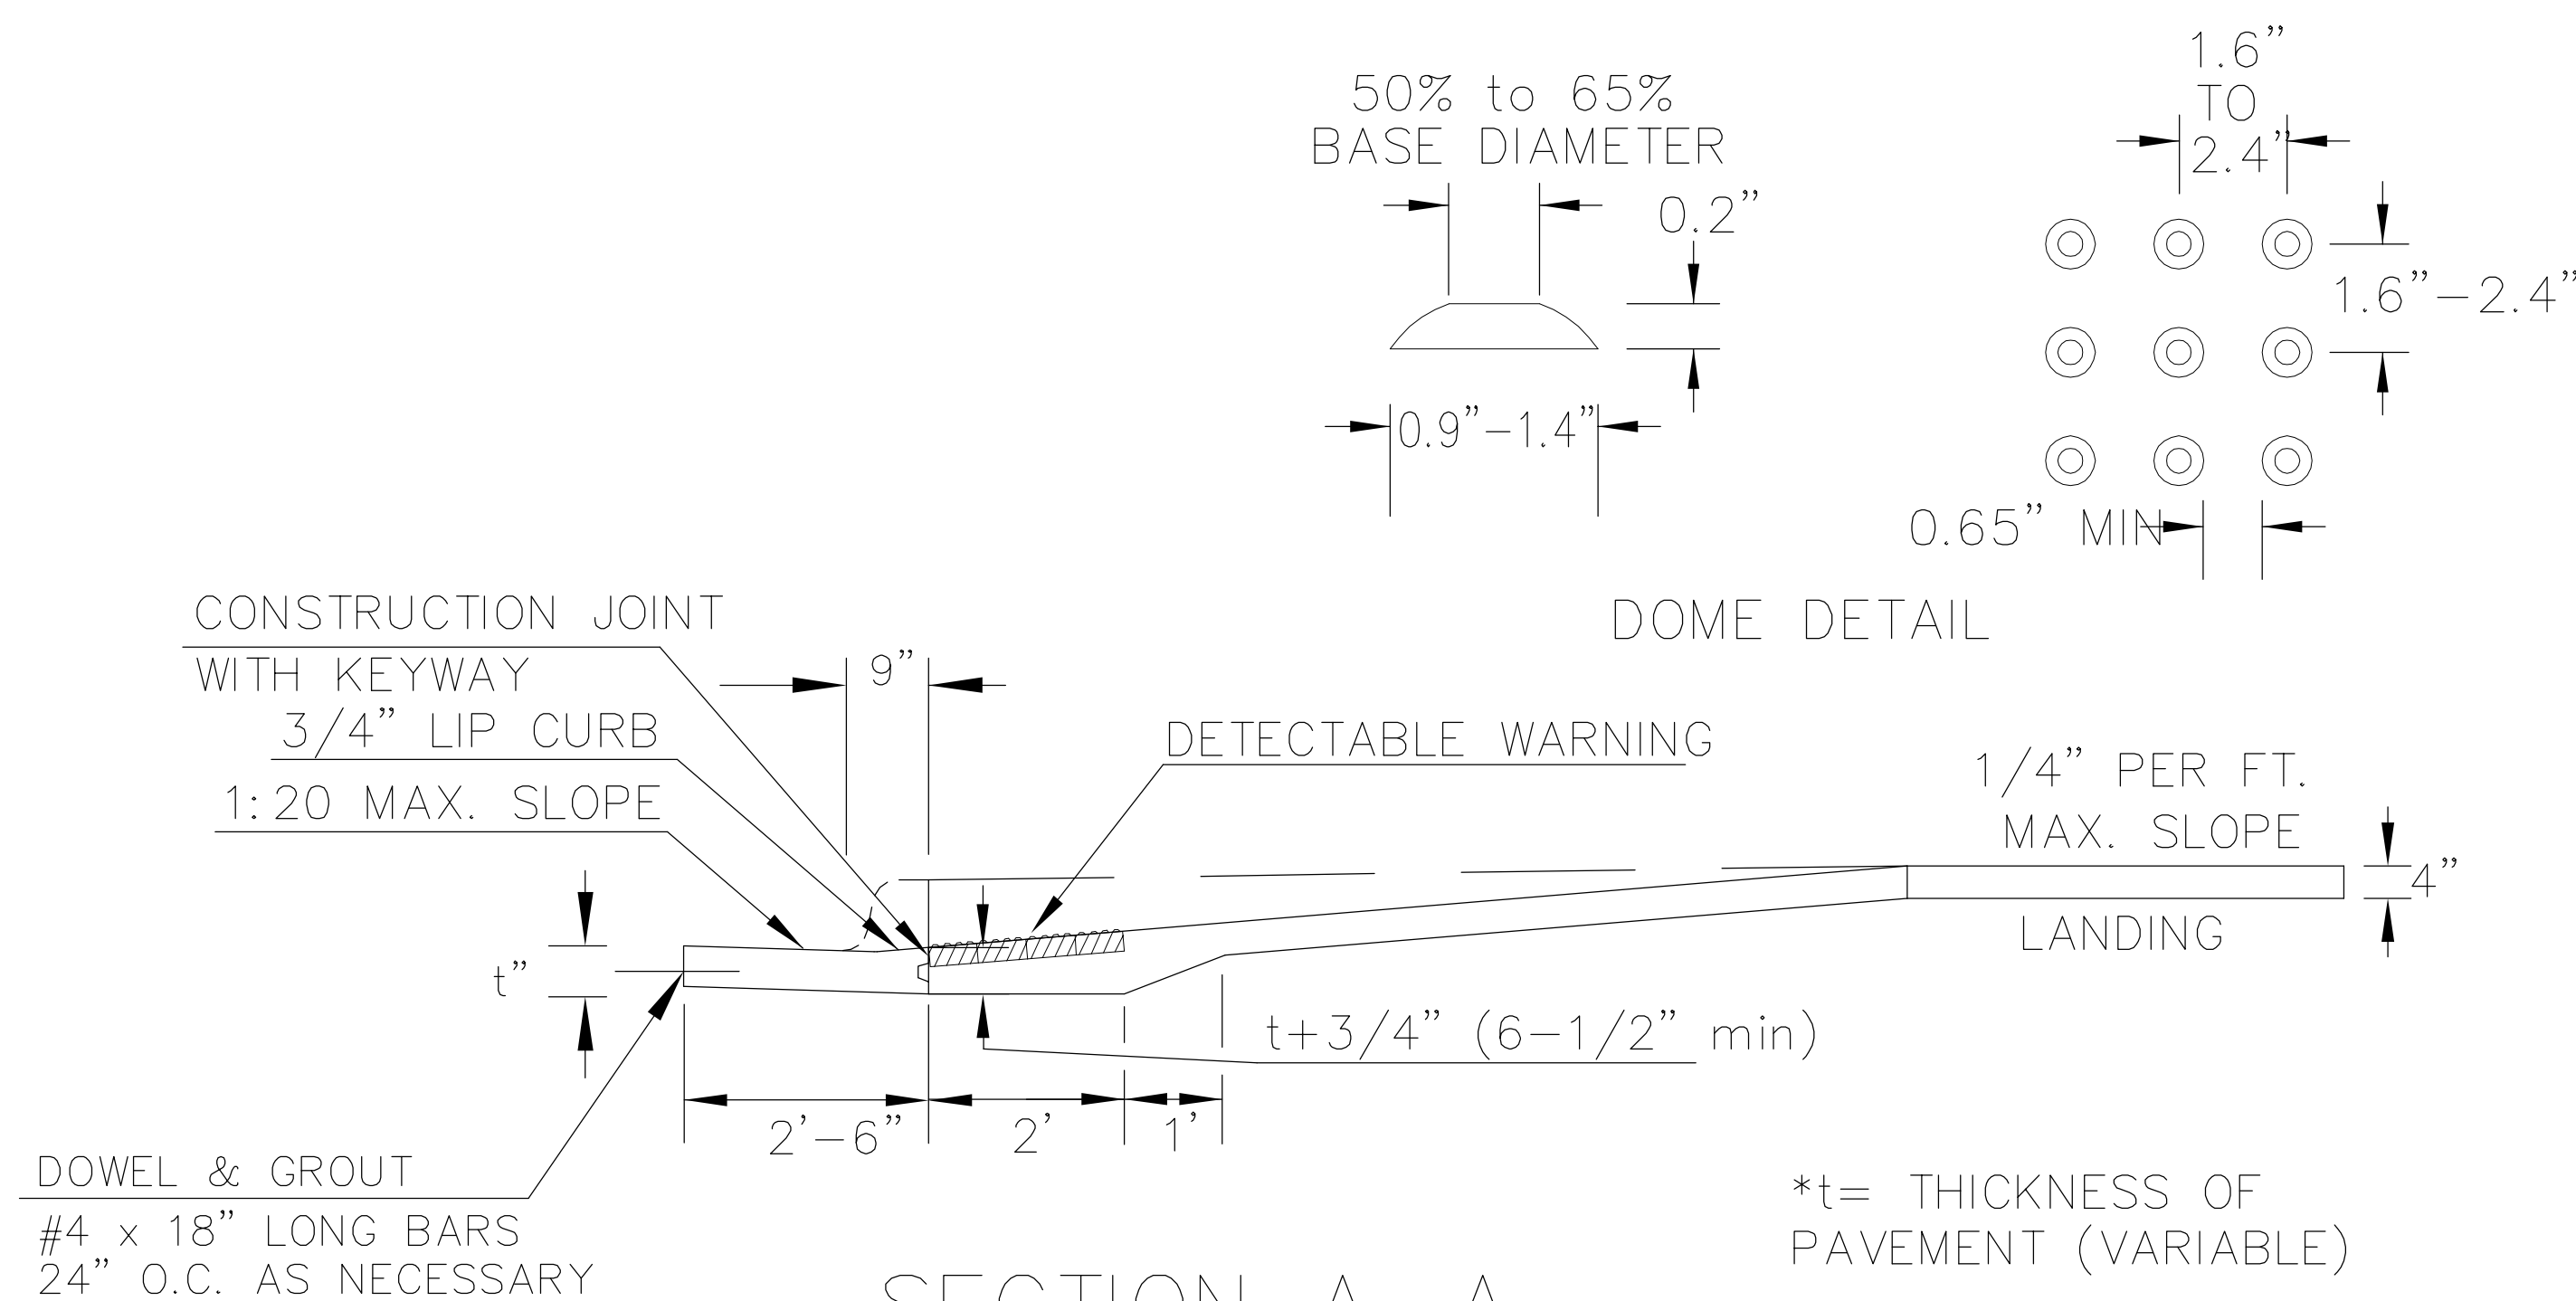

SECTION A-A

AUGUST 4, 2003

Design: TCA  
 Drawn: TCA  
 Approved: JFB  
 Scale: None

Project No. 0510E392 CAPITAL IMPROVEMENT PROJECT  
**WHEEL CHAIR RAMP DETAIL**

**Baughman Company, P.A.**  
 315 Ellis St. Wichita, KS 67211 P 316-262-7271 F 316-262-0149  
 ENGINEERING | SURVEYING | PLANNING | LANDSCAPE ARCHITECTURE

MONTH, 200X  
 SHEET 6  
 OF 19