



B.M. E.S. Gas Pump Island S. end N. Radius, Filling Station SW. Oliver & Mt. Vernon, El. 149.56
 B.M. 'E' in Eiling E.S. Intersection NW Larry Lane & Glendale, El. 144.01

SCALE 1" = 60' Horiz.
 1" = 8' Vert.

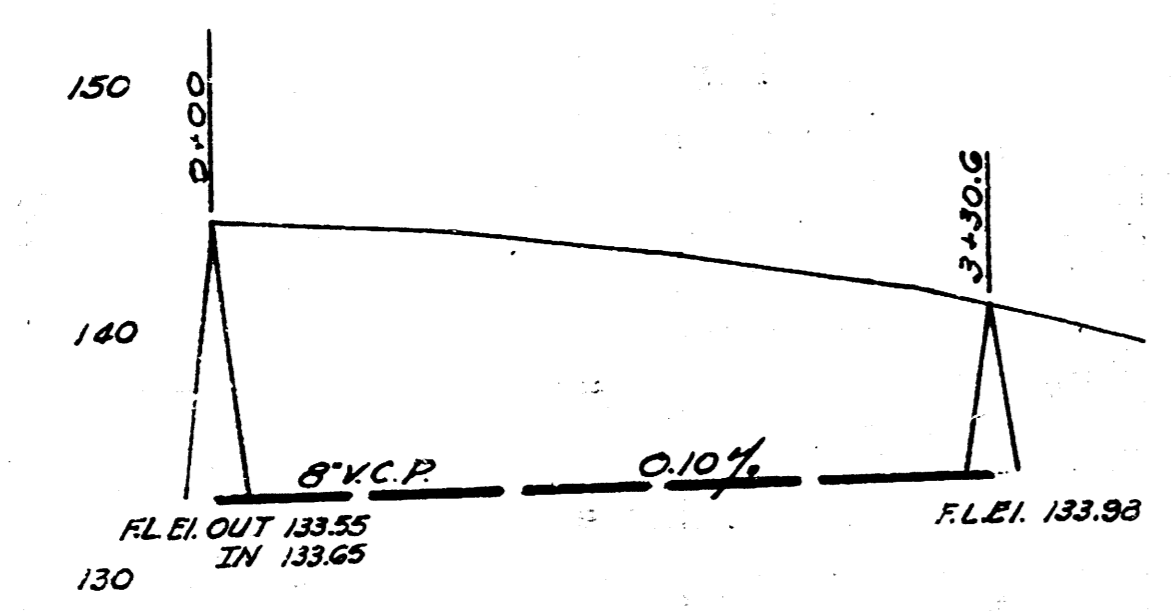


Date 12-4-51
 Drawn by J.L.A.
 Checked by M.G.E.
 Note Book No. CHM 72 AMB

LAT.
 CITY OF WICHITA KANSAS
 L.K. WHITE CITY ENGINEER
 Proj. No. (Private Job)

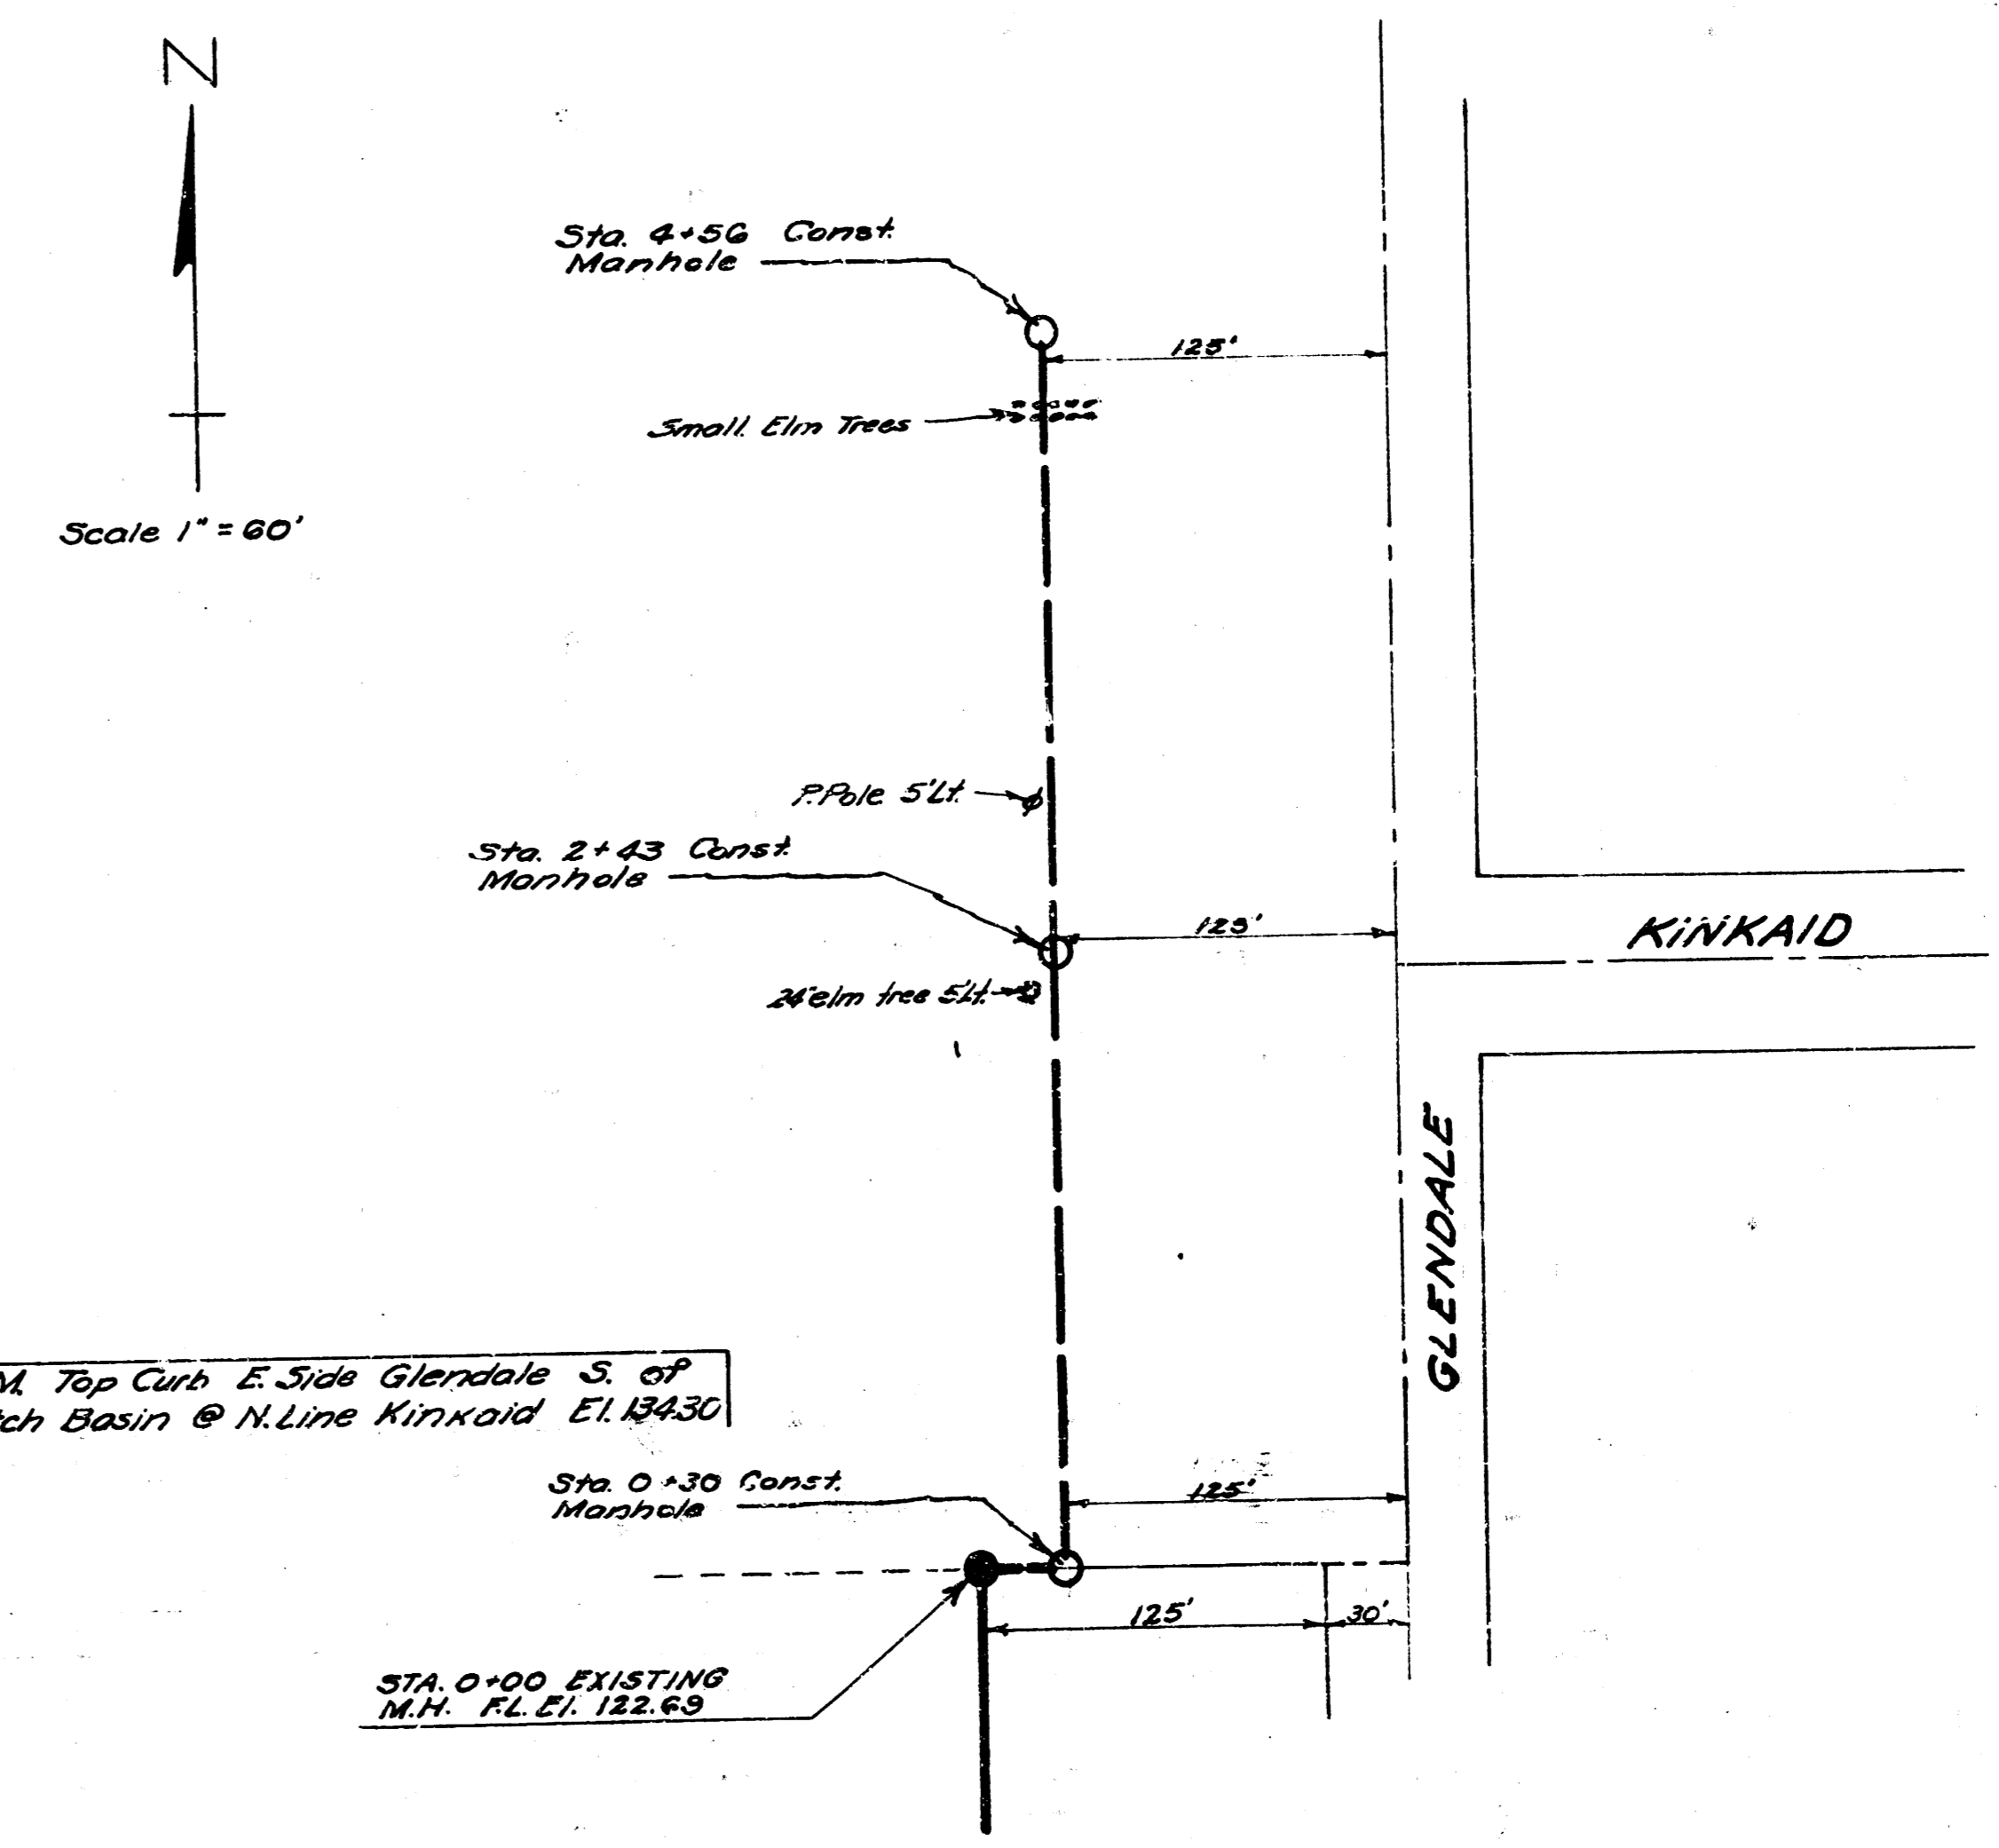

B.M. Top Curb E. Side Glendale S. of Catch Basin @ N. Line Kinkaid El. 134.30

SCALE 1" = 60' Horiz.
 1" = 8' Vert.

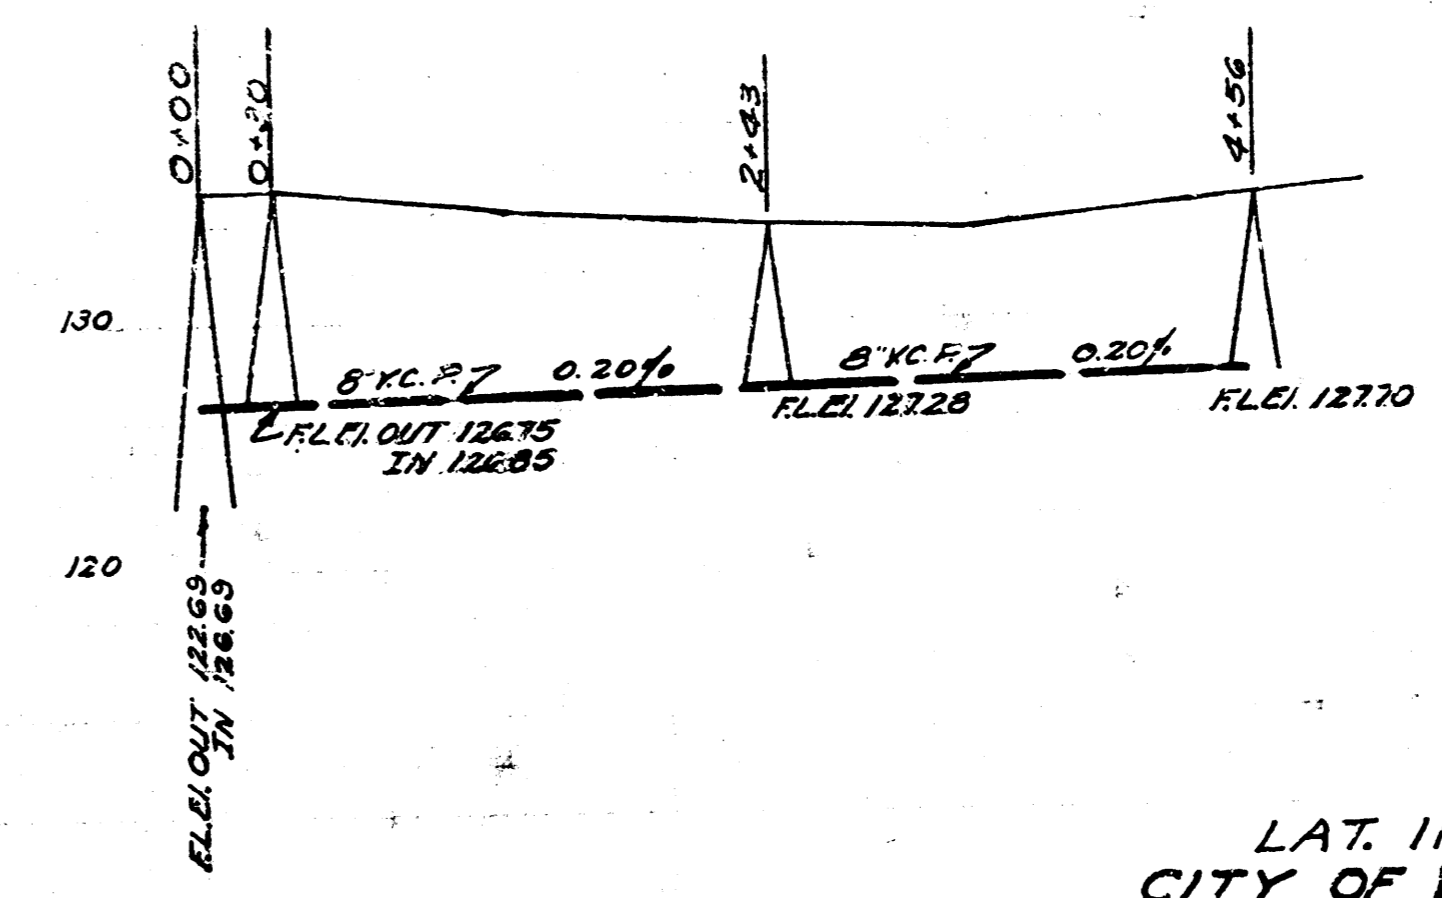

SCALE 1" = 60' Horiz.
 1" = 8' Vert.
 NOTE BOOK NO. S-5

LAT. II SUB-MAIN I W.I.S.
 CITY OF WICHITA KANSAS
 L.K. WHITE CITY ENGINEER
 Proj. No. C.21-84