



M'ADAM ACRES SECOND

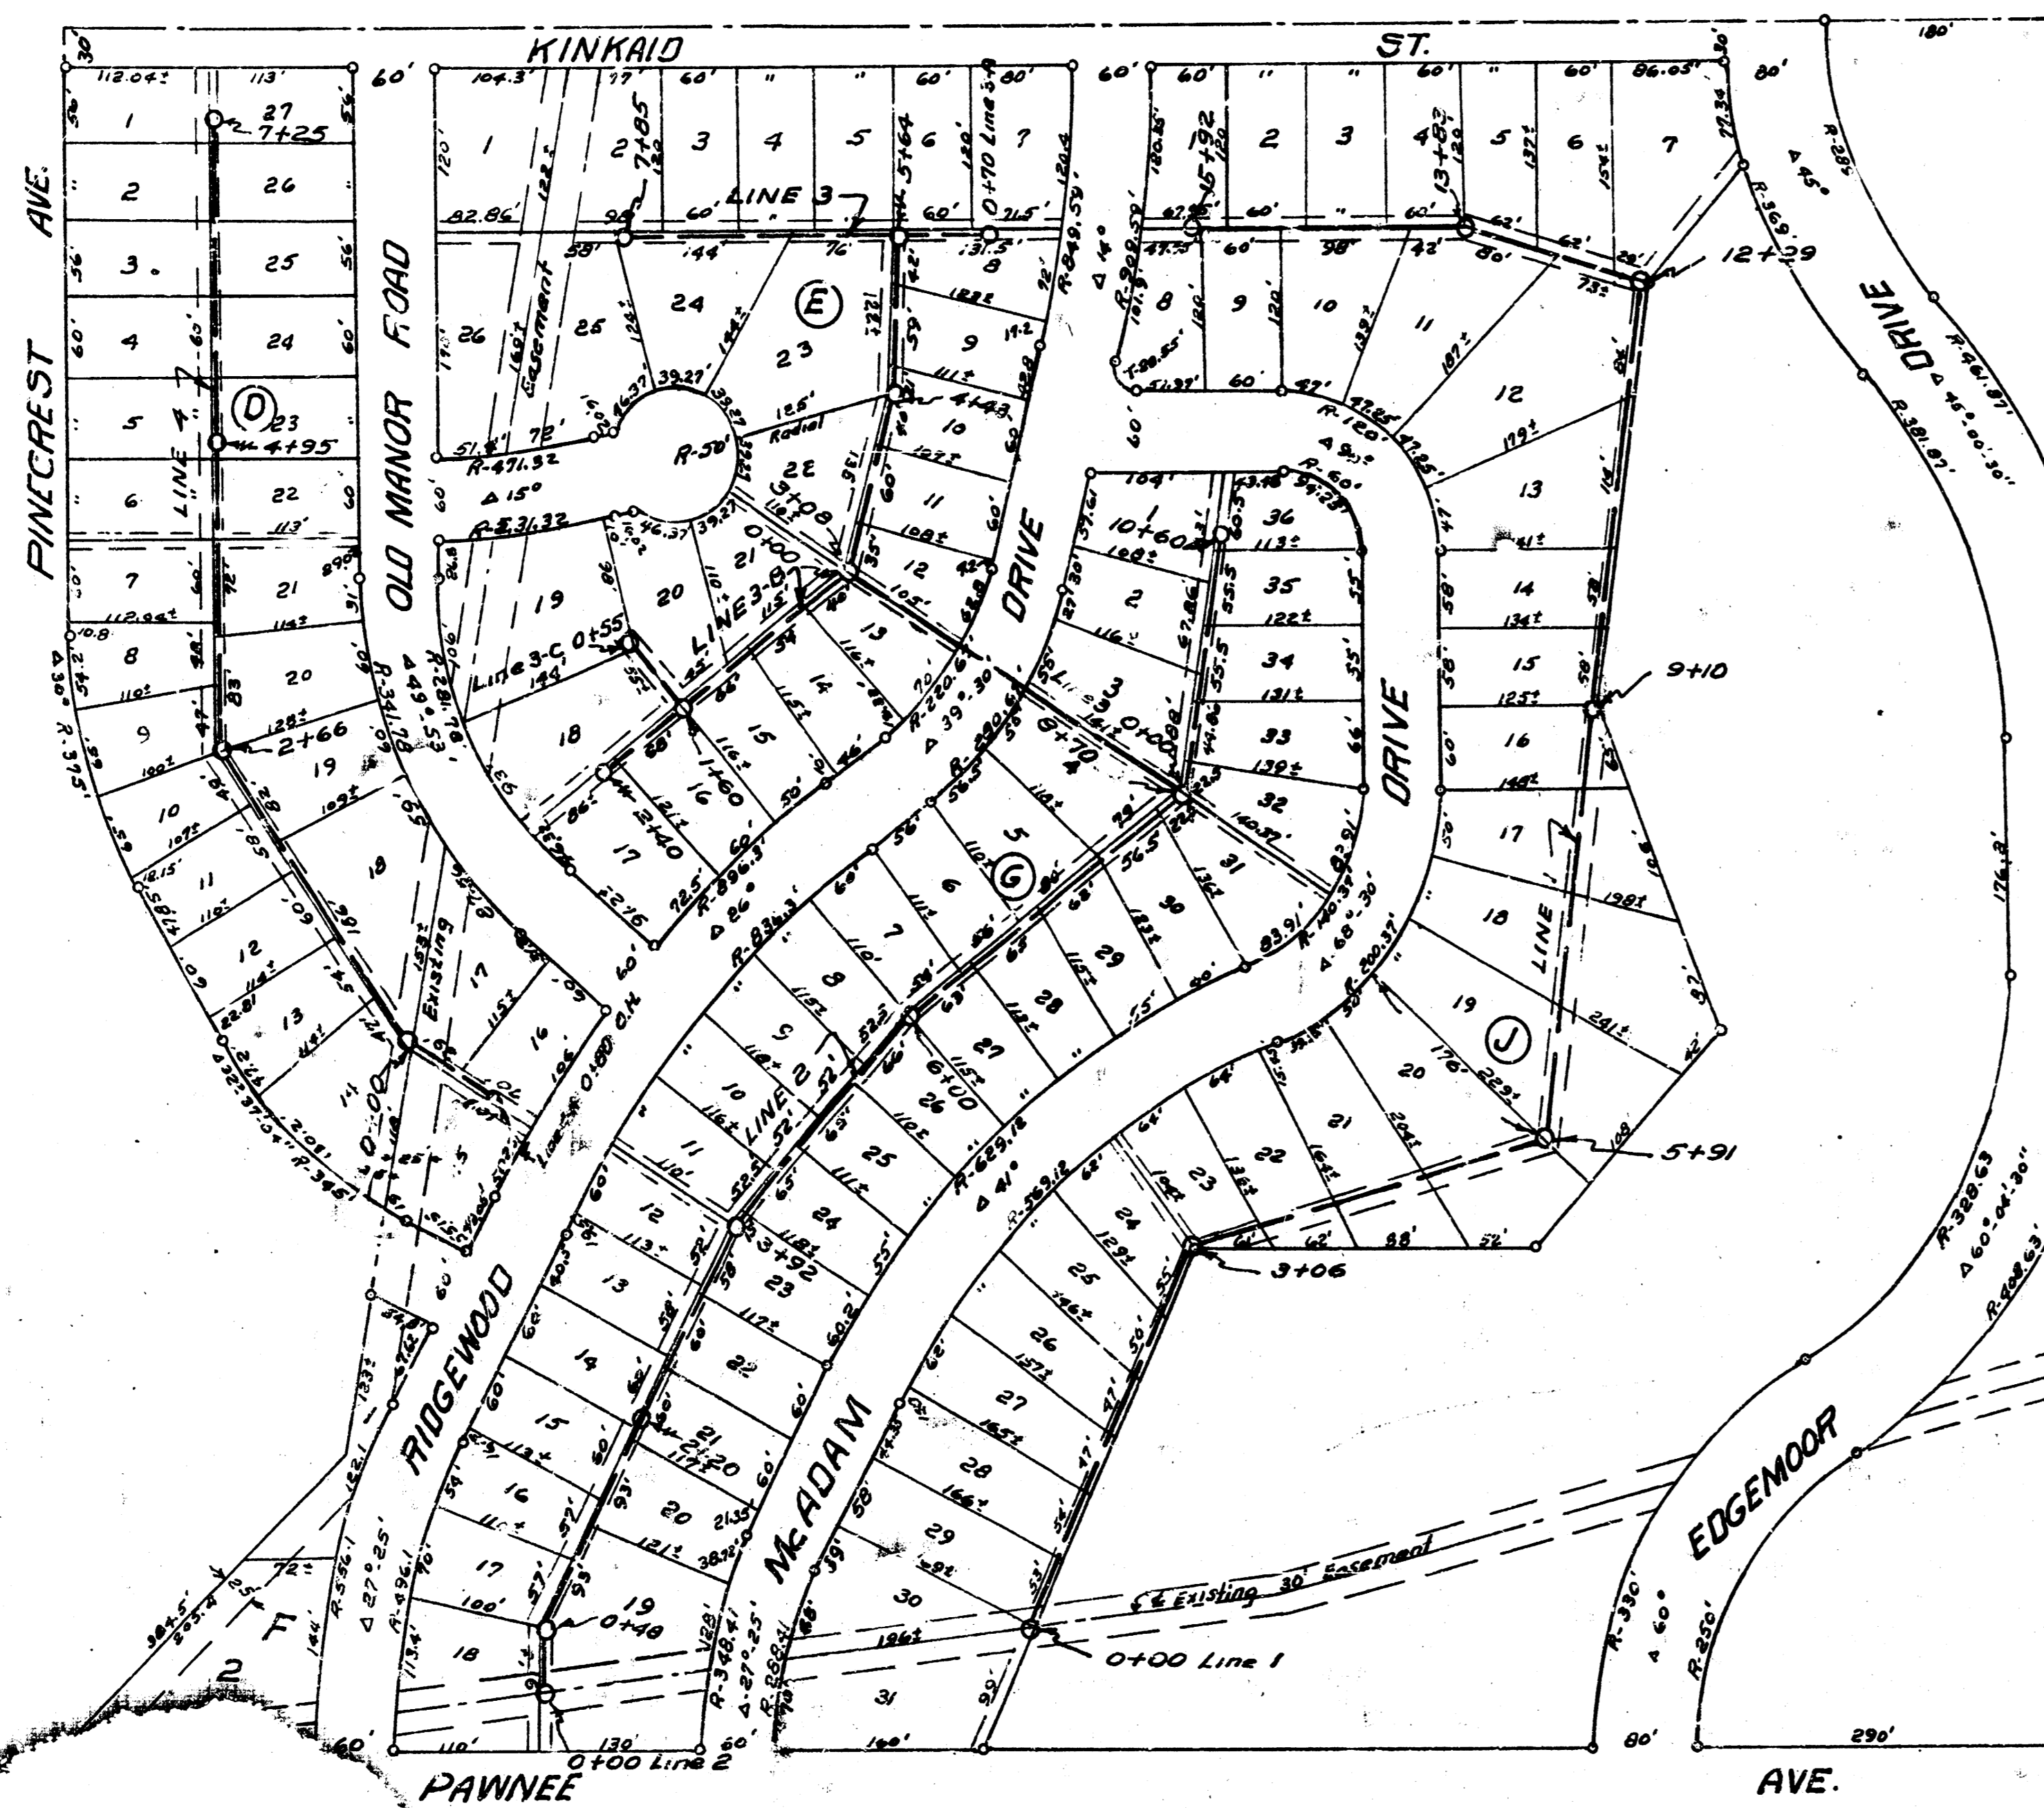


Scale 1"=100'

BM 4 on top NW wing wall conc. bridge
150' s. of McAdam Drive & Pawnee Ave.
Elev. 121.62

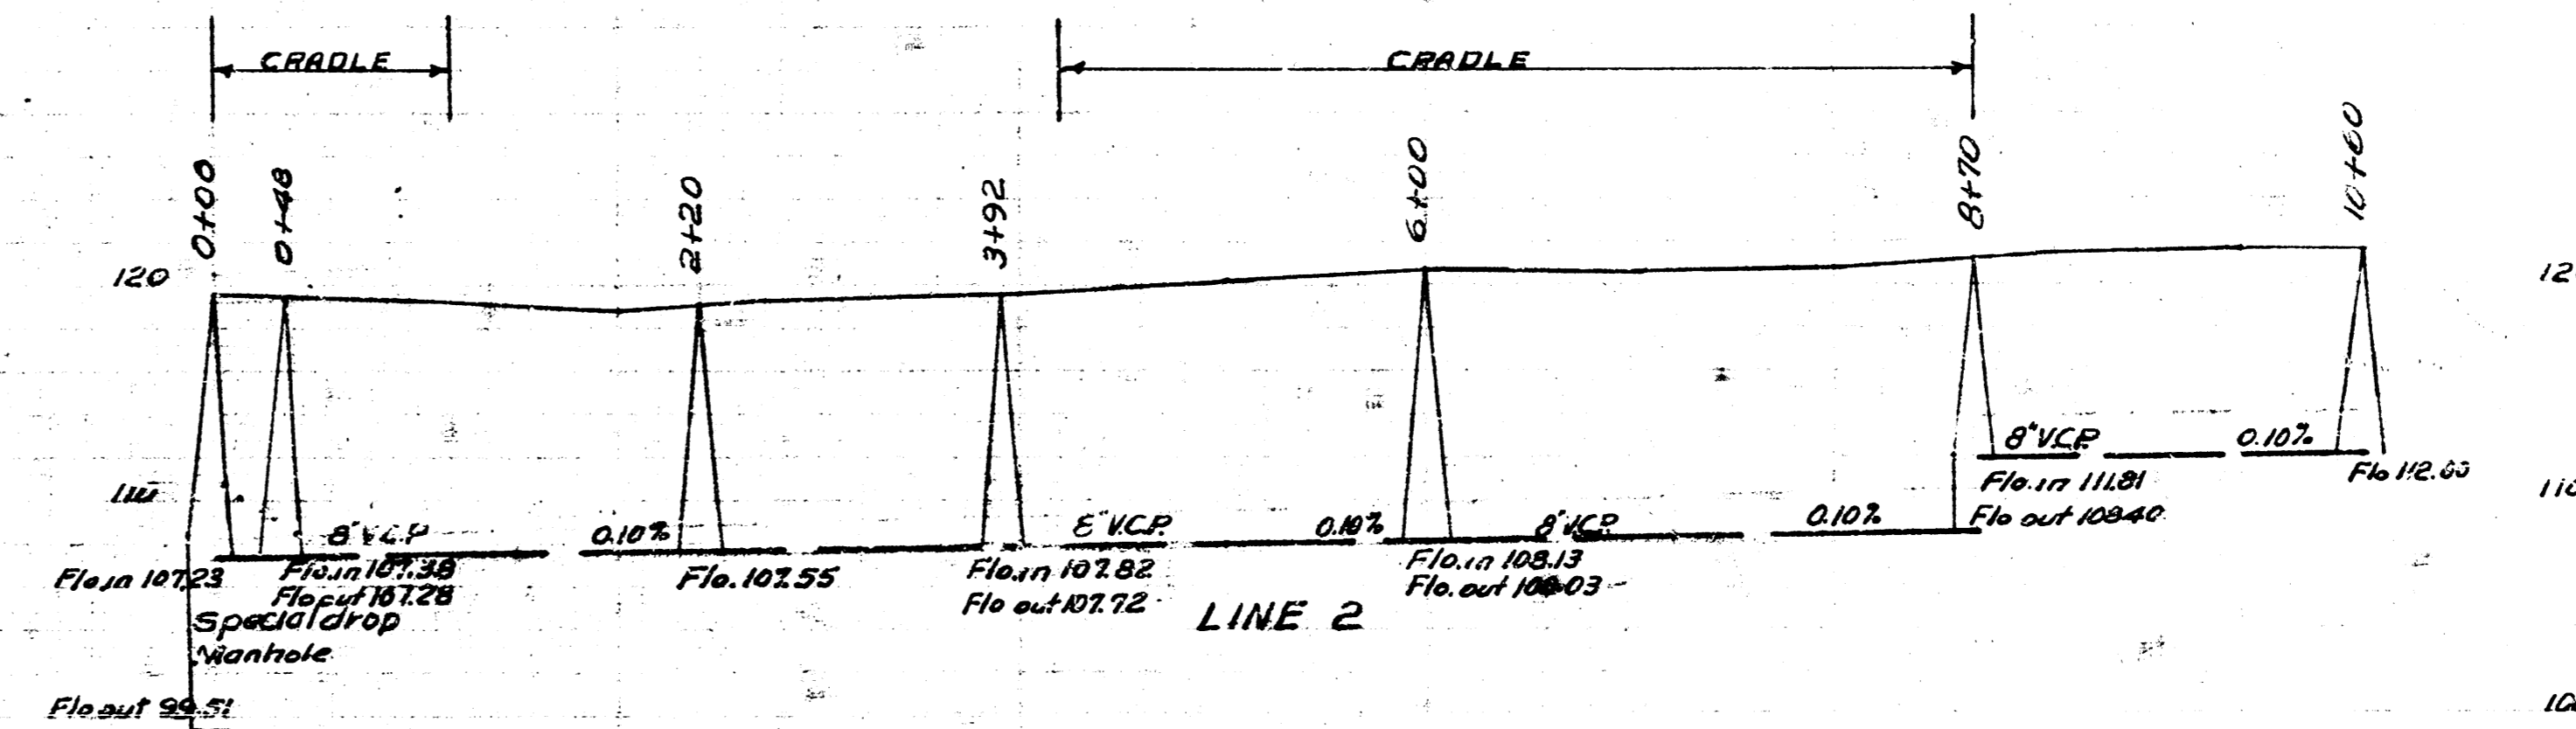



Date 5-27-52
Drawn by L. McCI
Checked by G. S. White
M-20

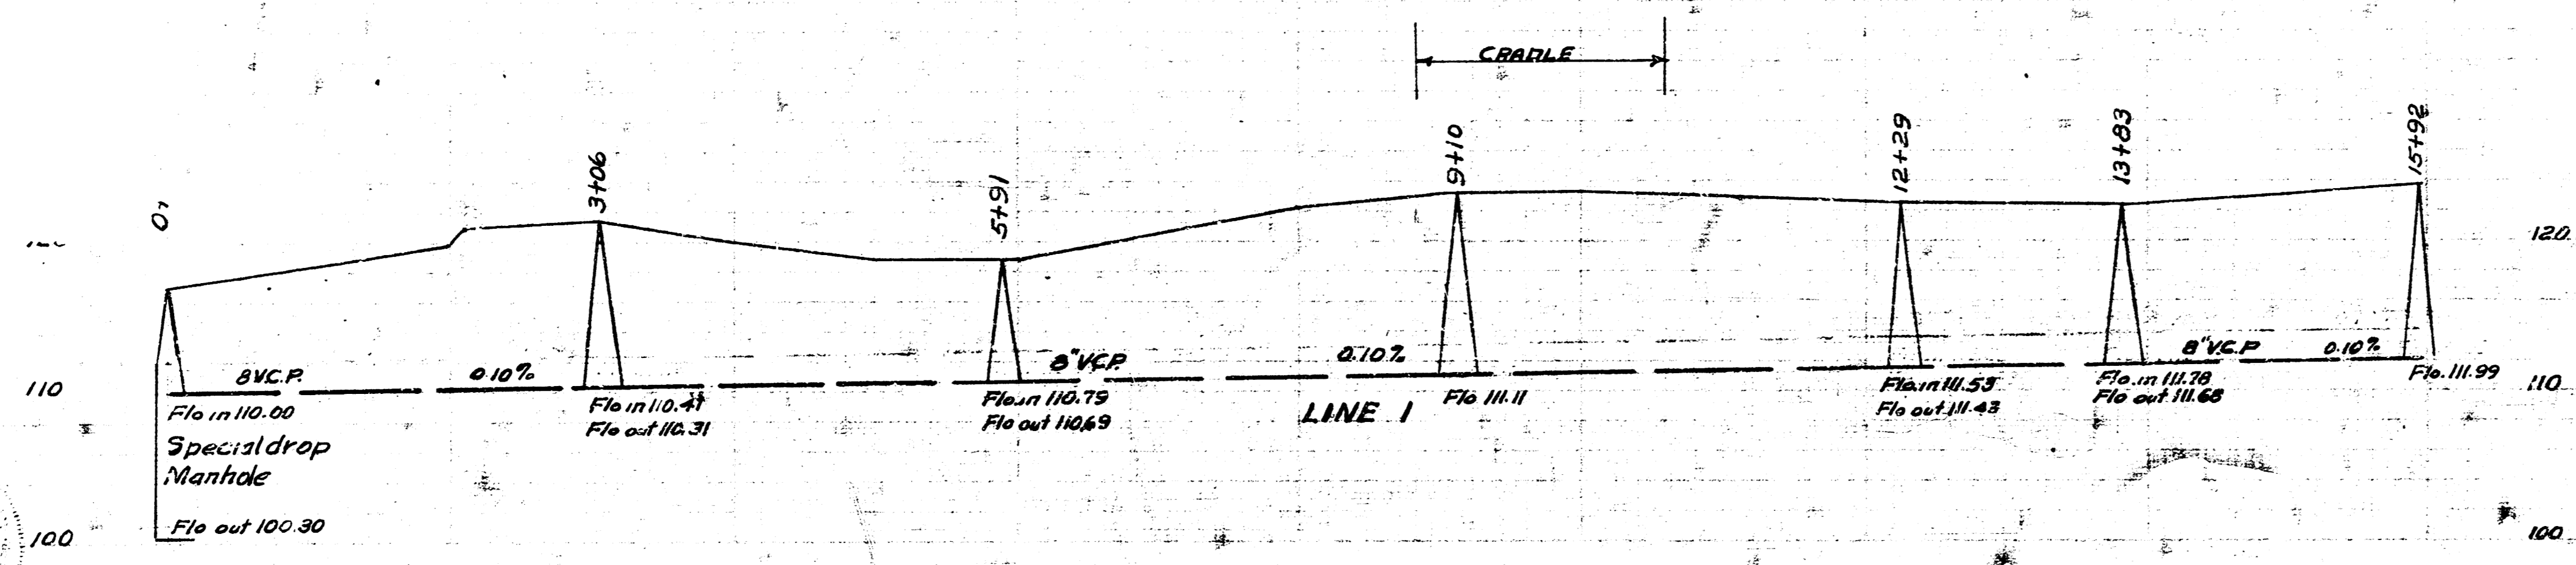


NOTE - All Cradling shall be at the discretion of the City Engineer.

LAT. 14 SUBJ. MANHOLE
CITY OF WICHITA KANSAS
L.K. WHITE CITY ENGINEER
Proj No. C-22-46

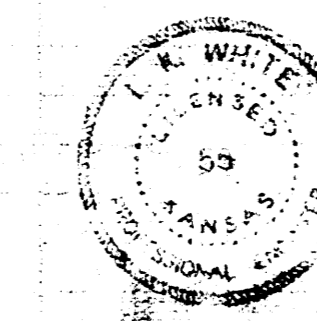


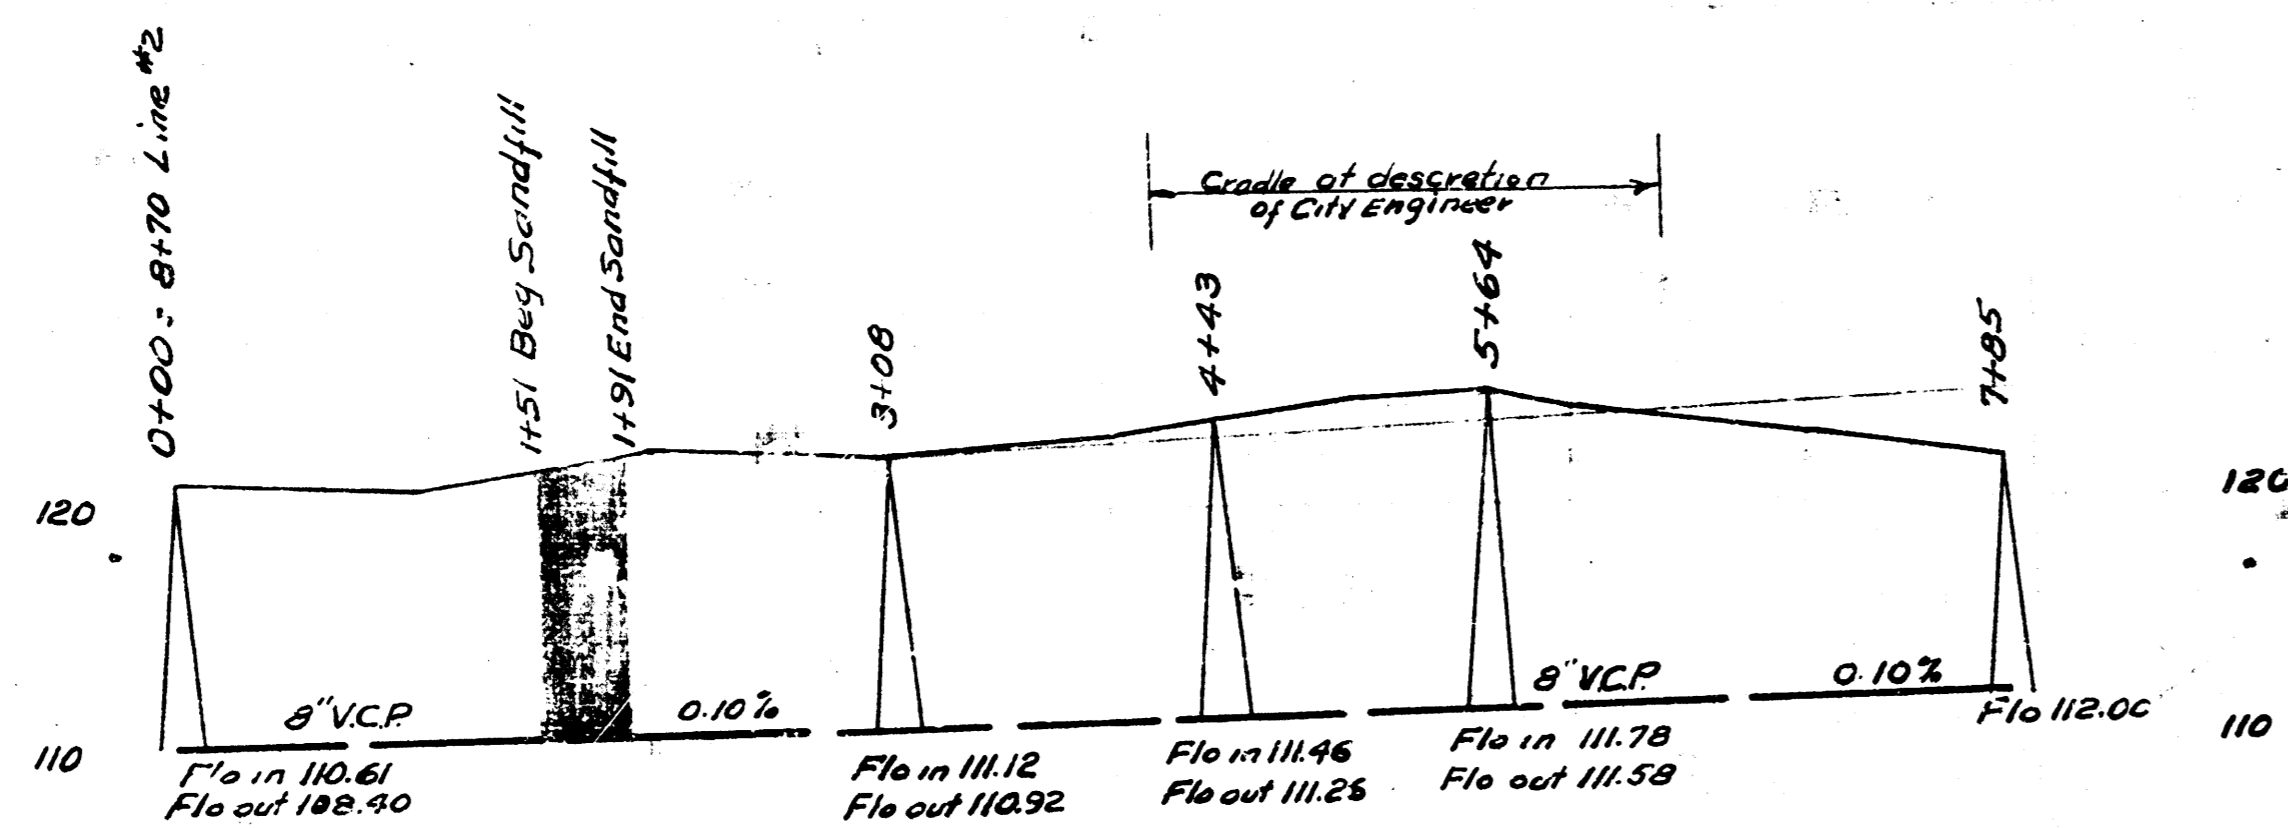


LINE 3

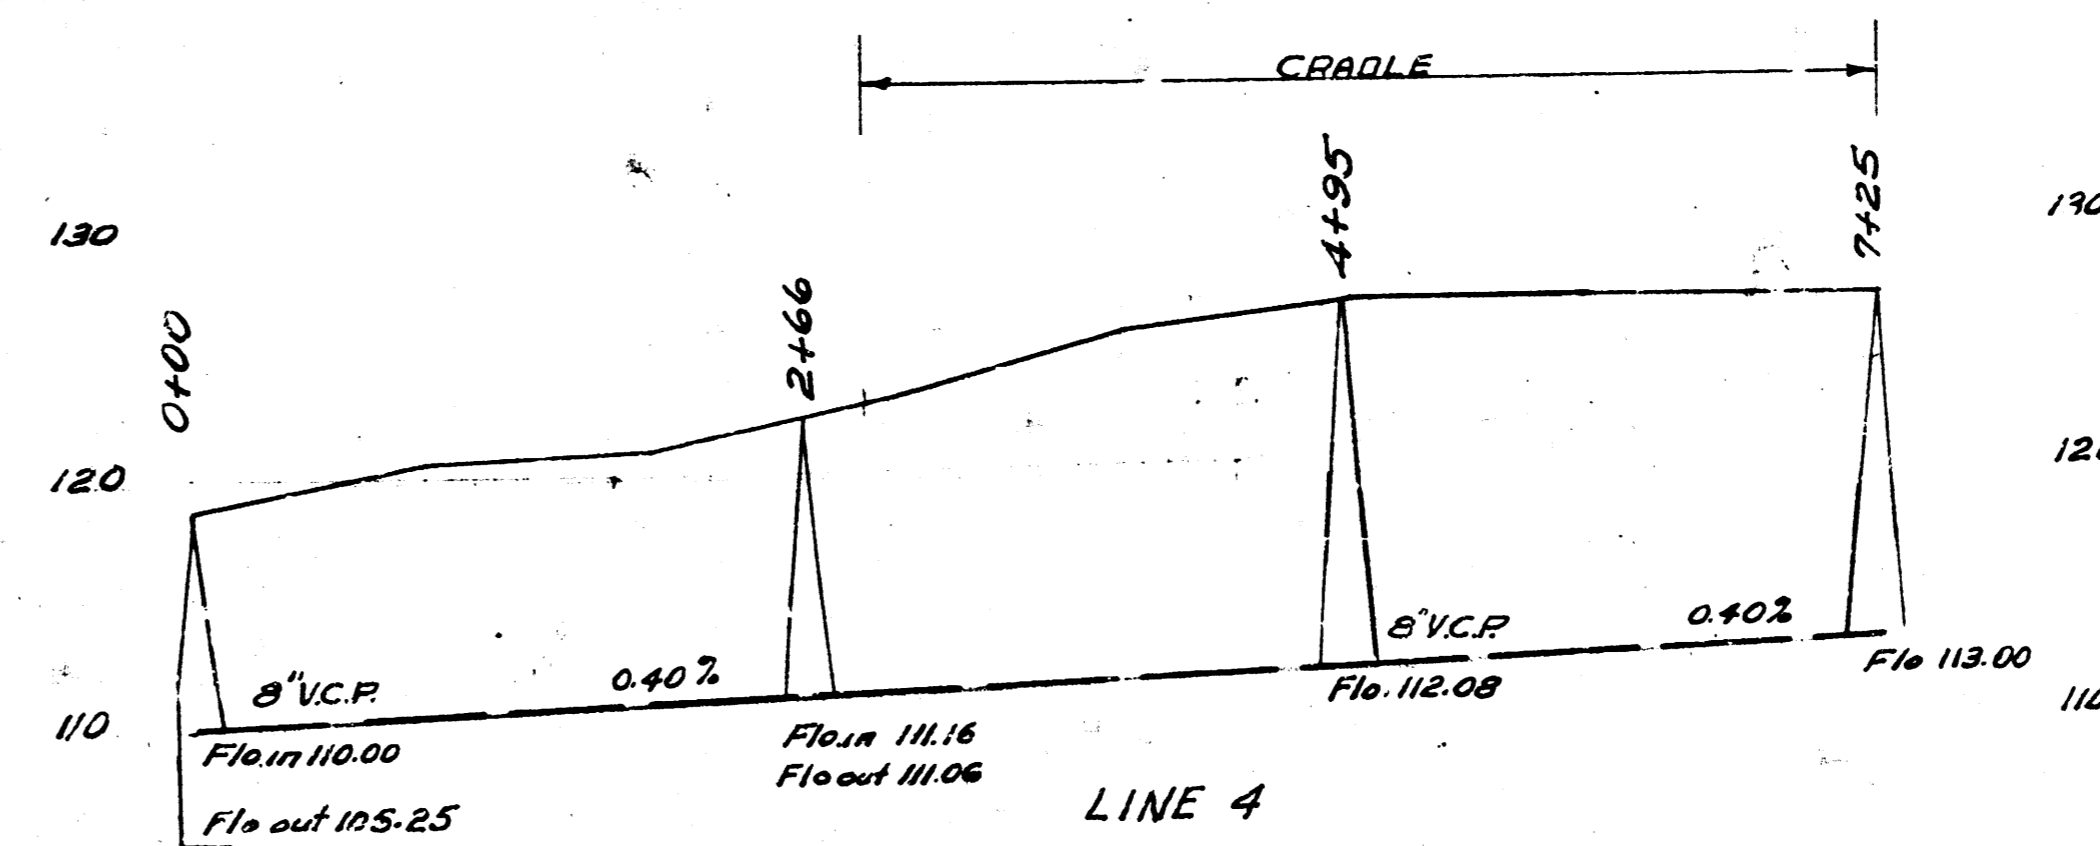


LINE 4

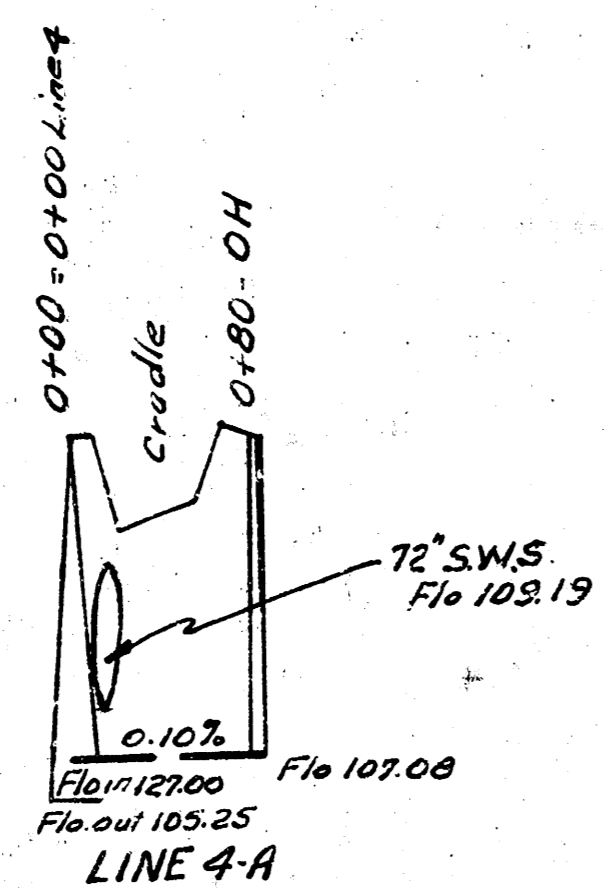


LINE 4-A

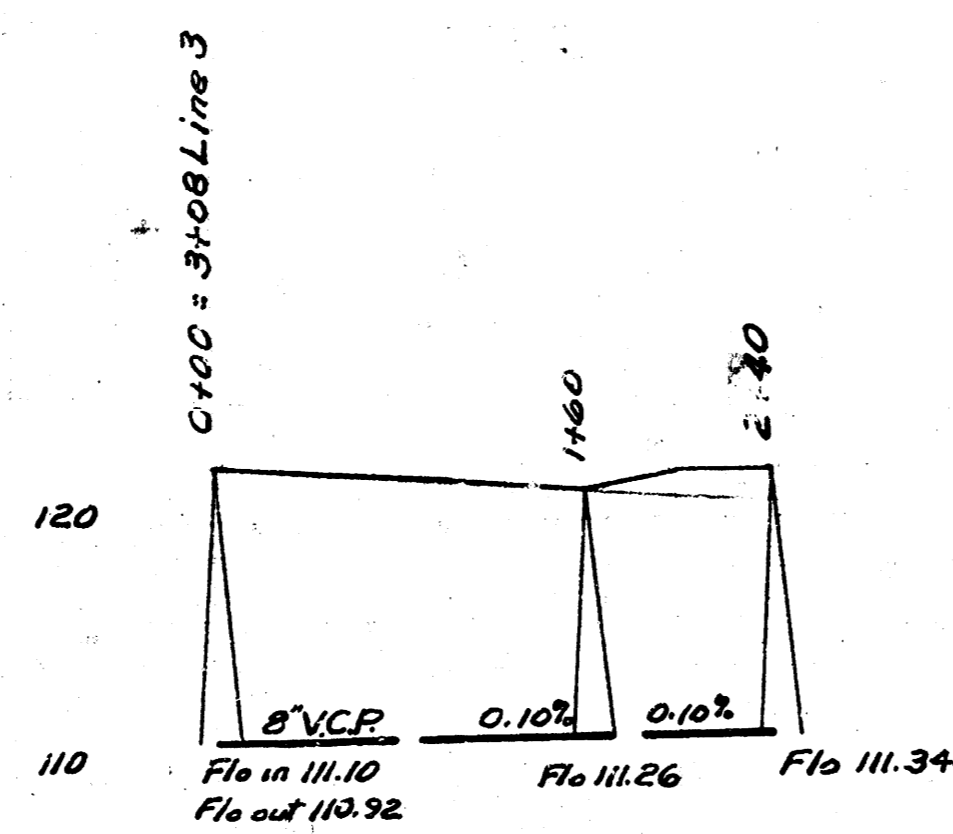

LINE 3-B

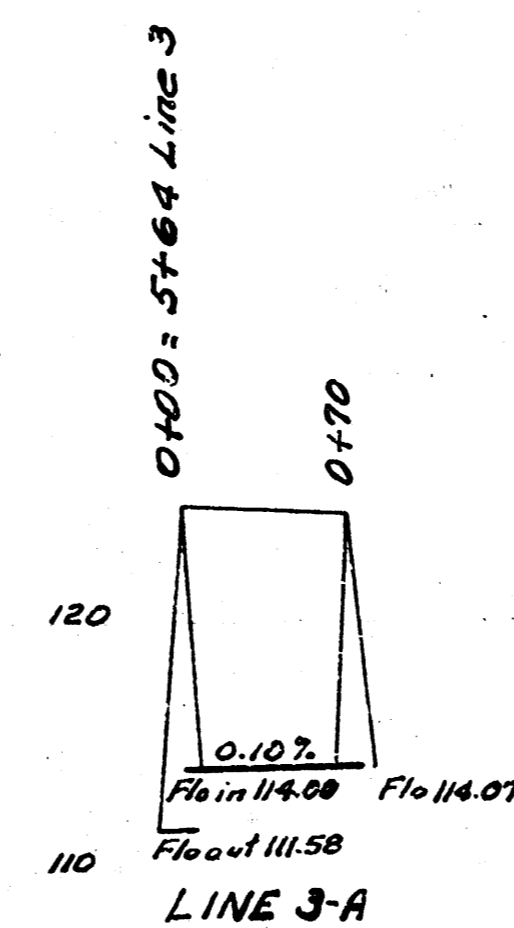


LINE 3-A

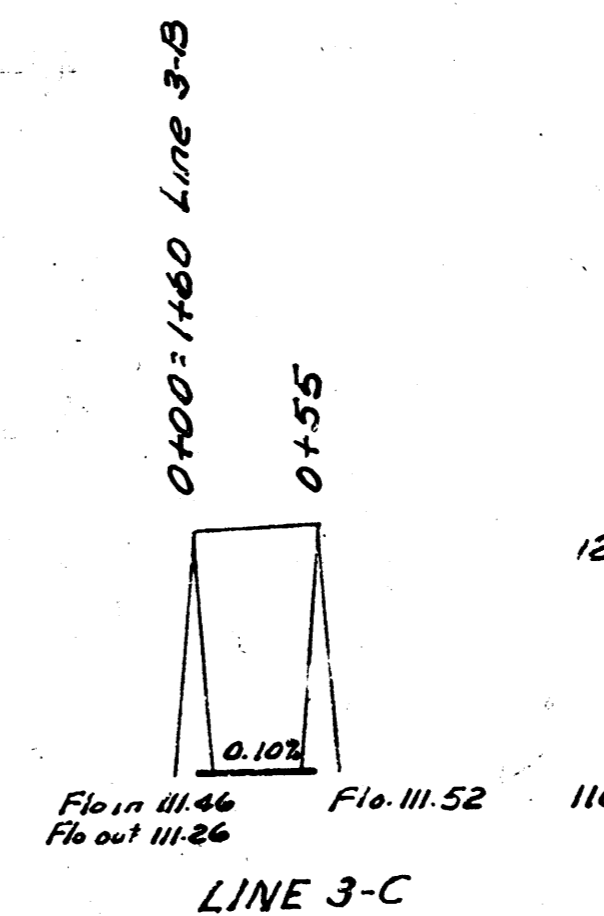


LINE 3-C


LAT. 14 SUB. 1 MAIN 12
 CITY OF WICHITA KANSAS
 LK WHITE CITY ENGINEER
 Proj. No. C-22-46

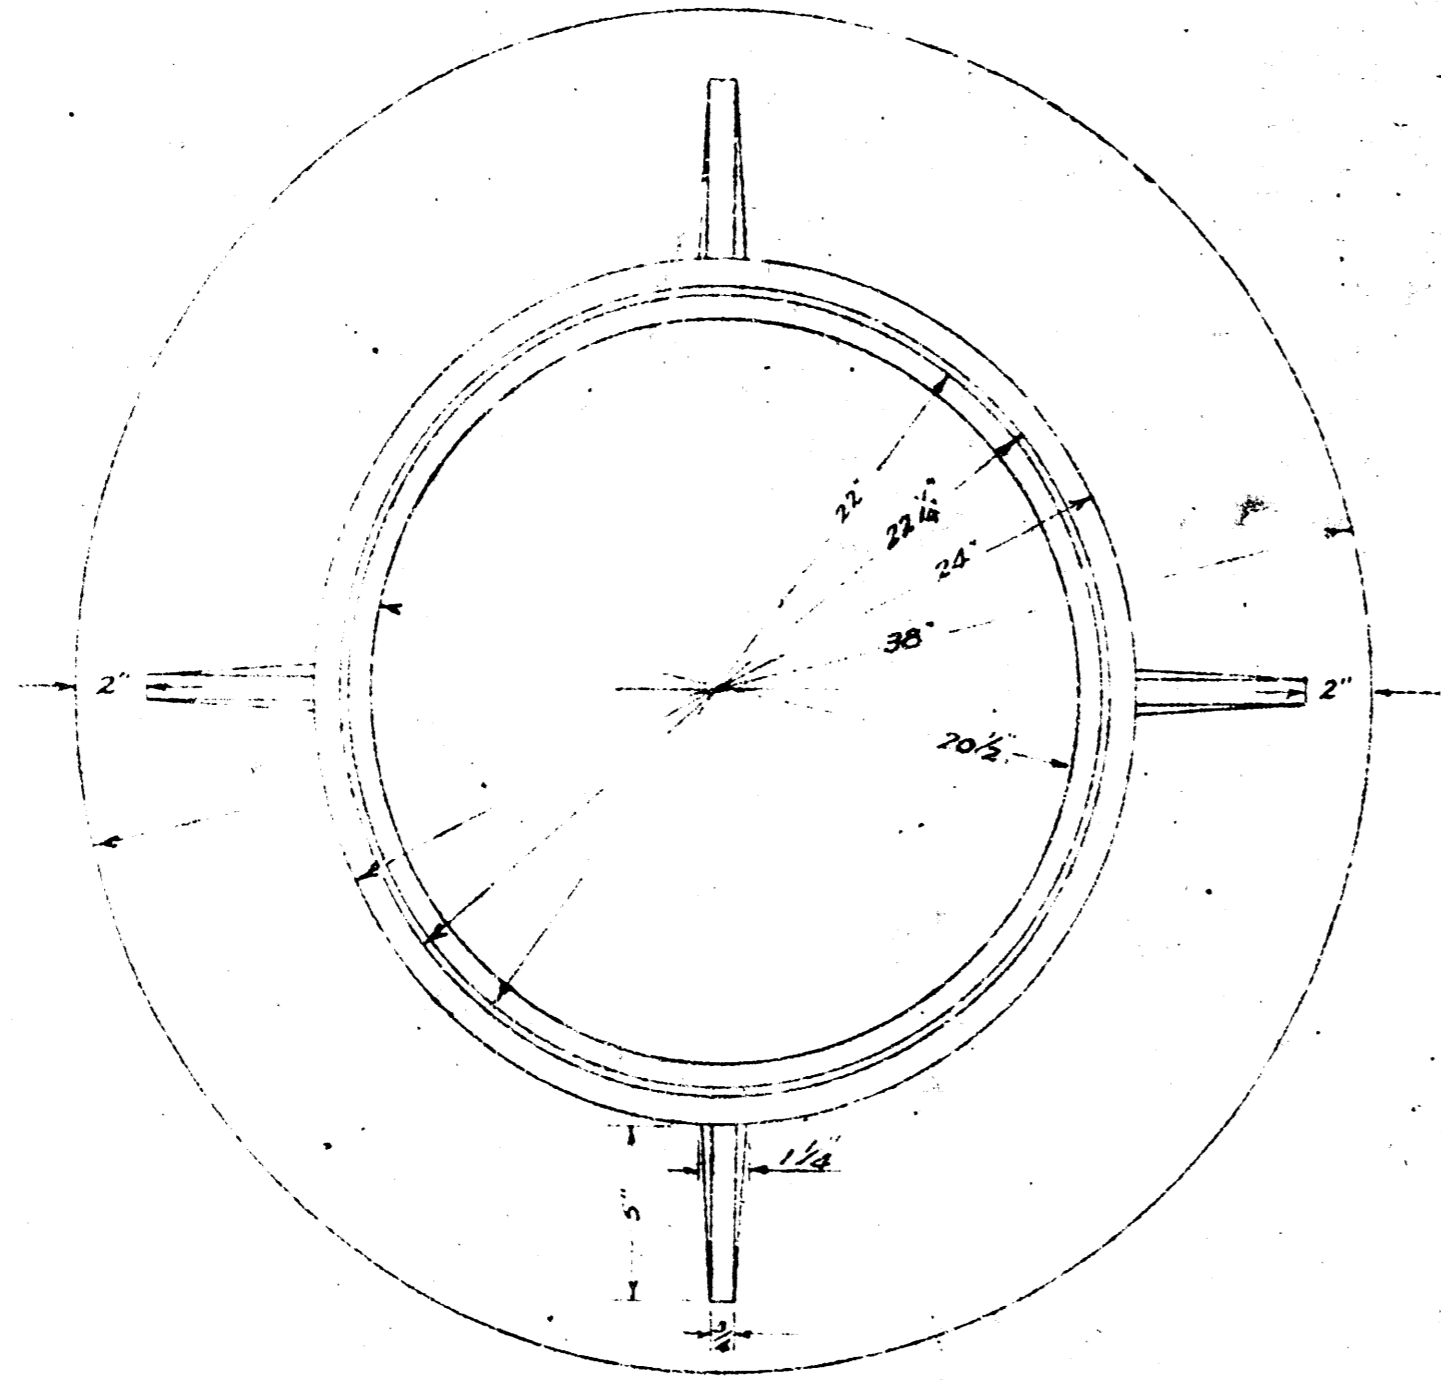


PLAN VIEW OF MANHOLE RING
SCALE 1/2" = 1'

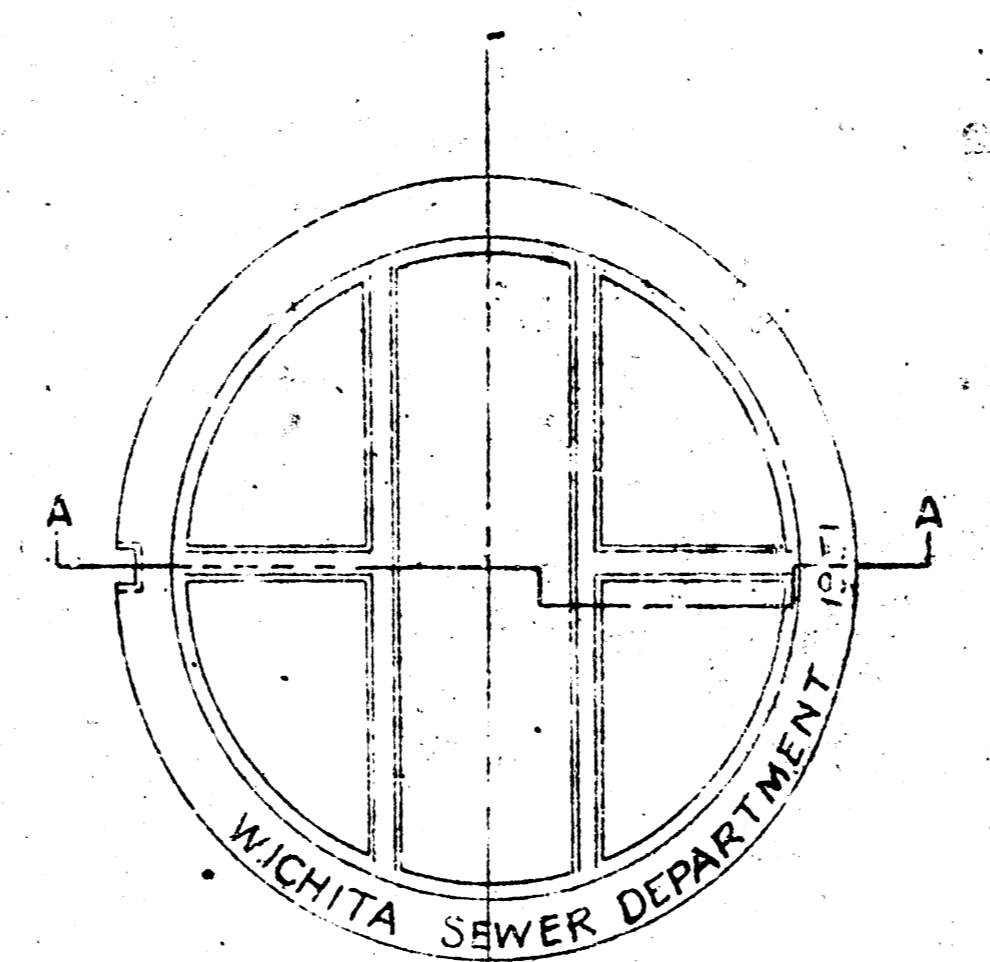


PLAN VIEW OF MANHOLE COVER
SCALE 1/2" = 1'

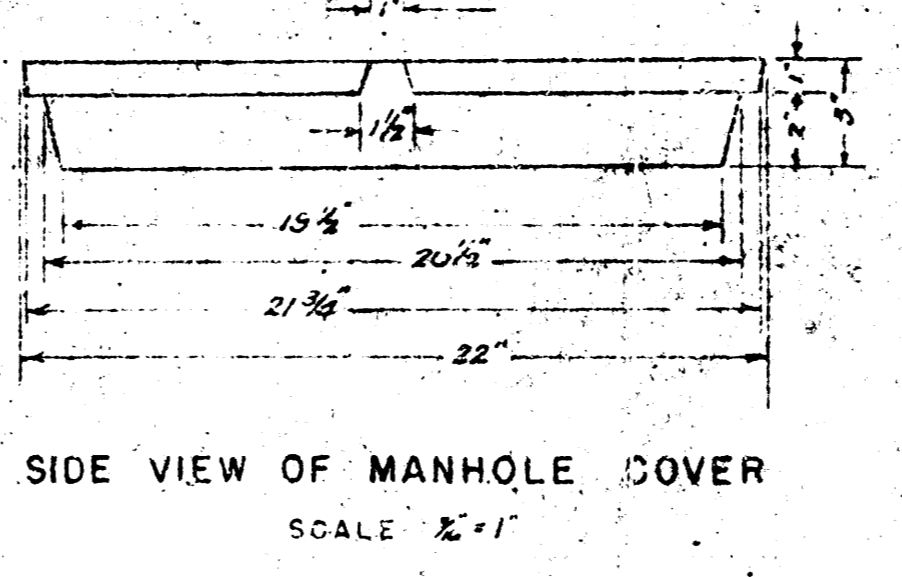


SIDE VIEW OF MANHOLE COVER
SCALE 1/2" = 1'

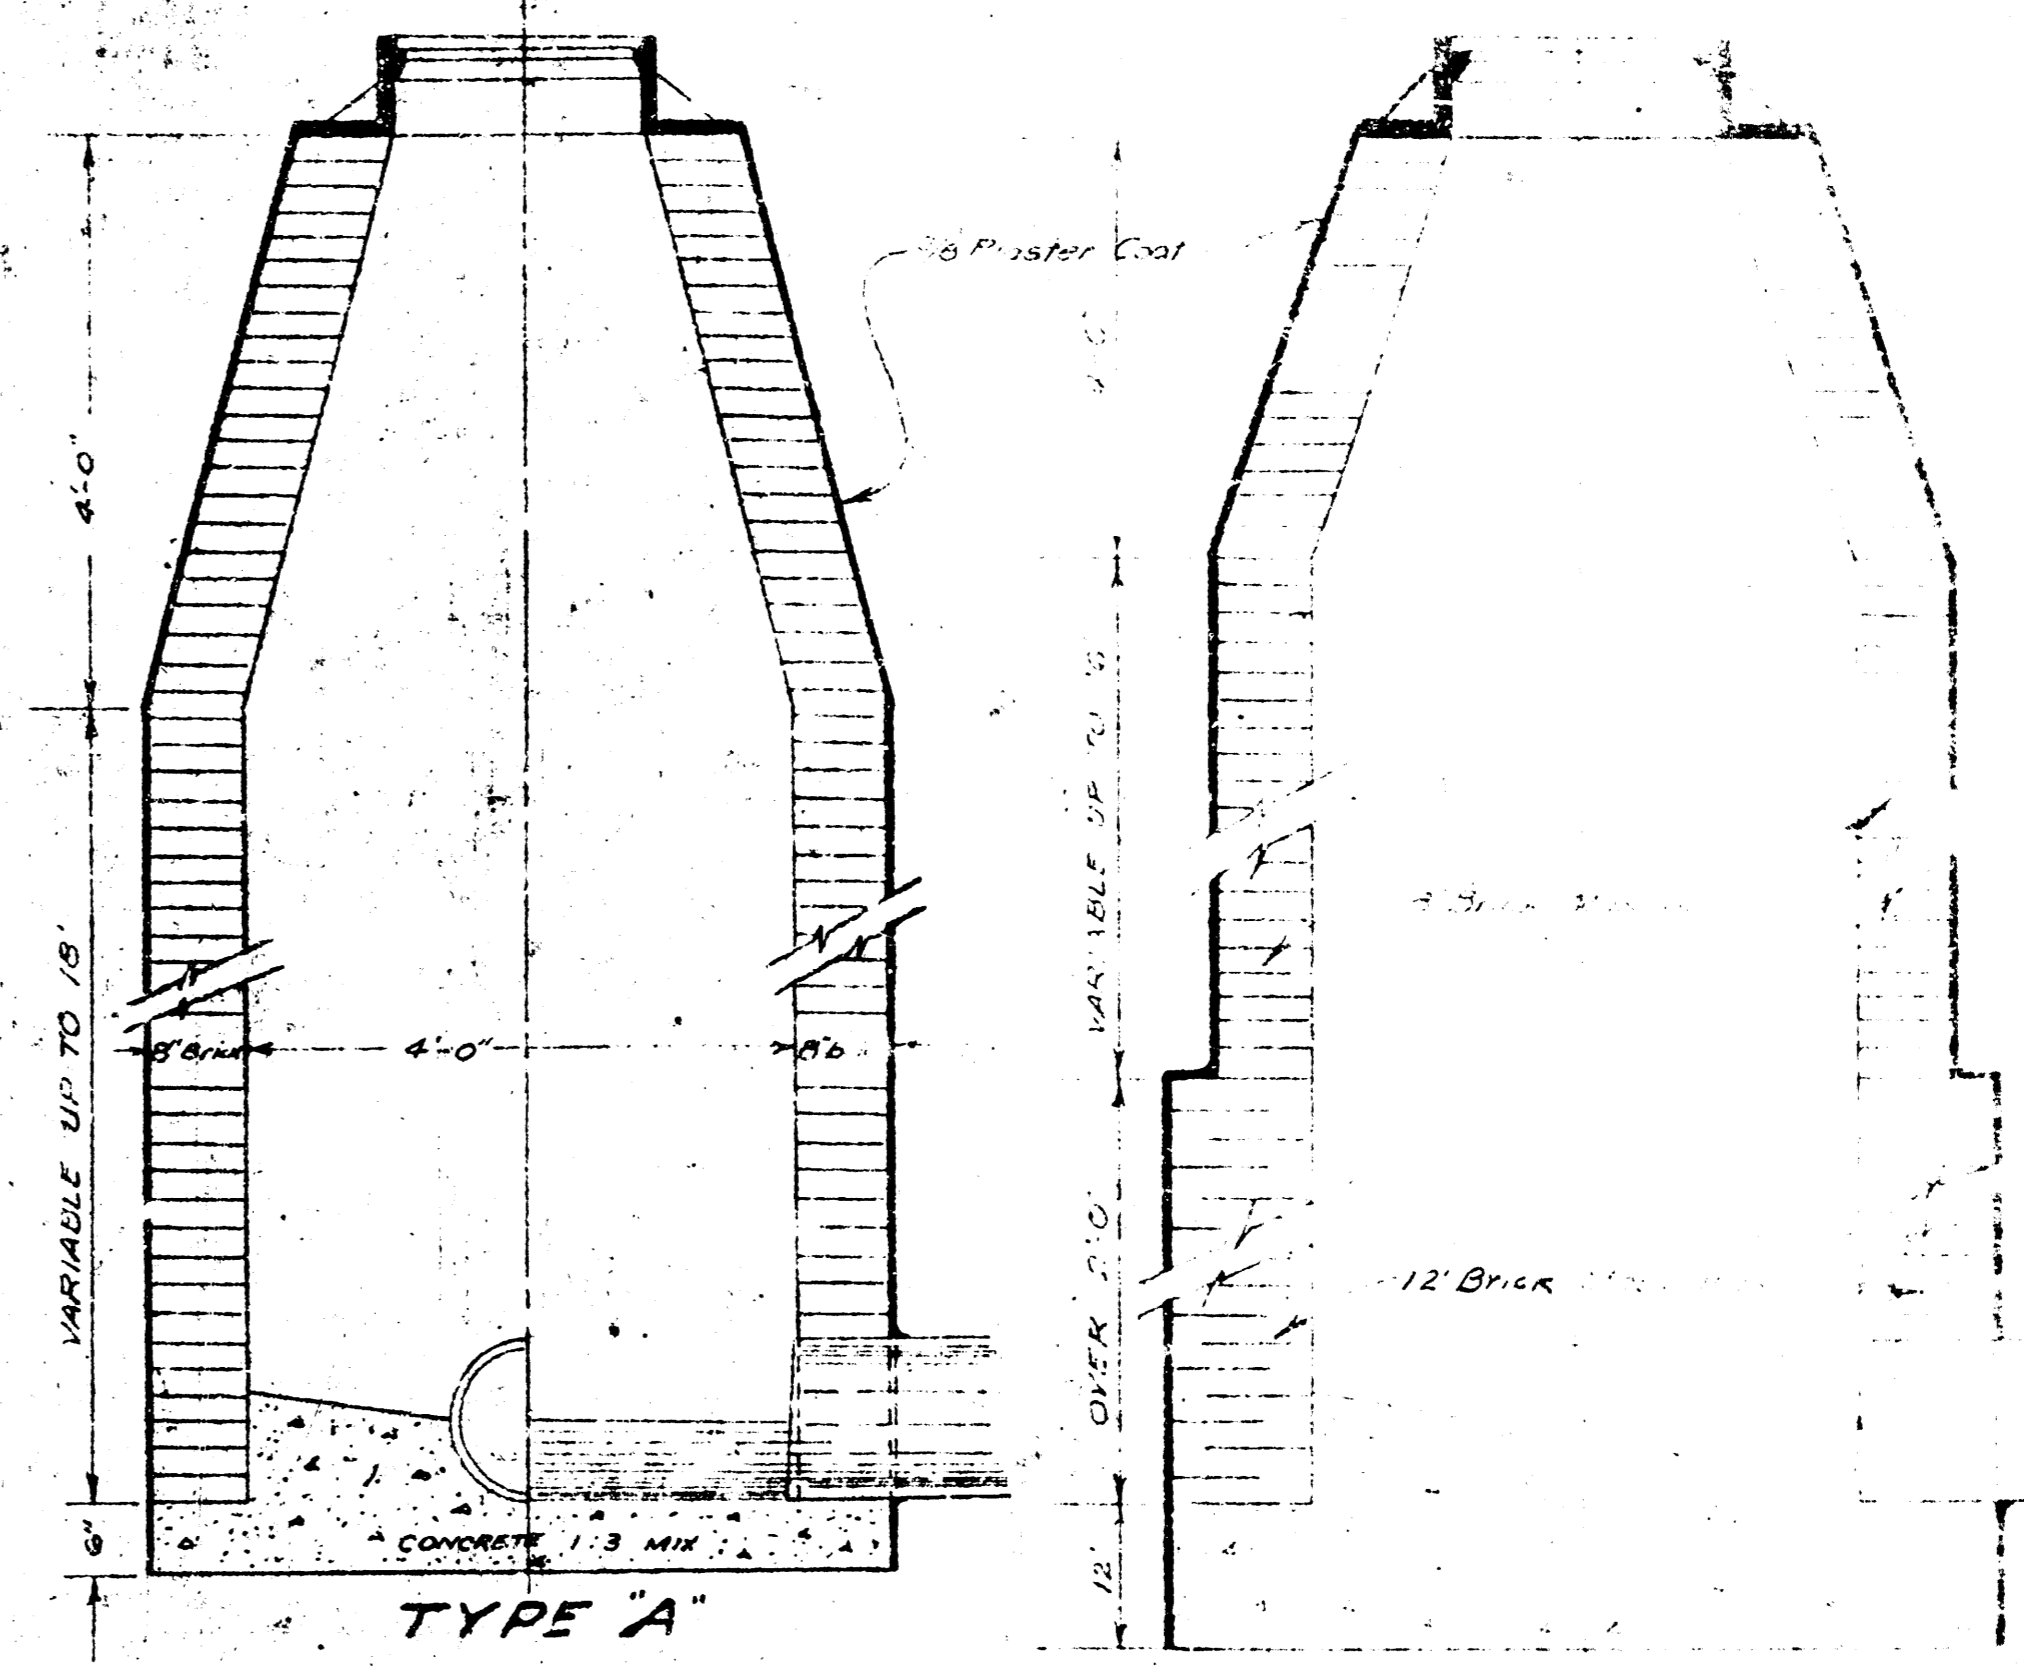


VERTICAL CROSS-SECTION OF MANHOLE
SCALE 1/2" = 1'

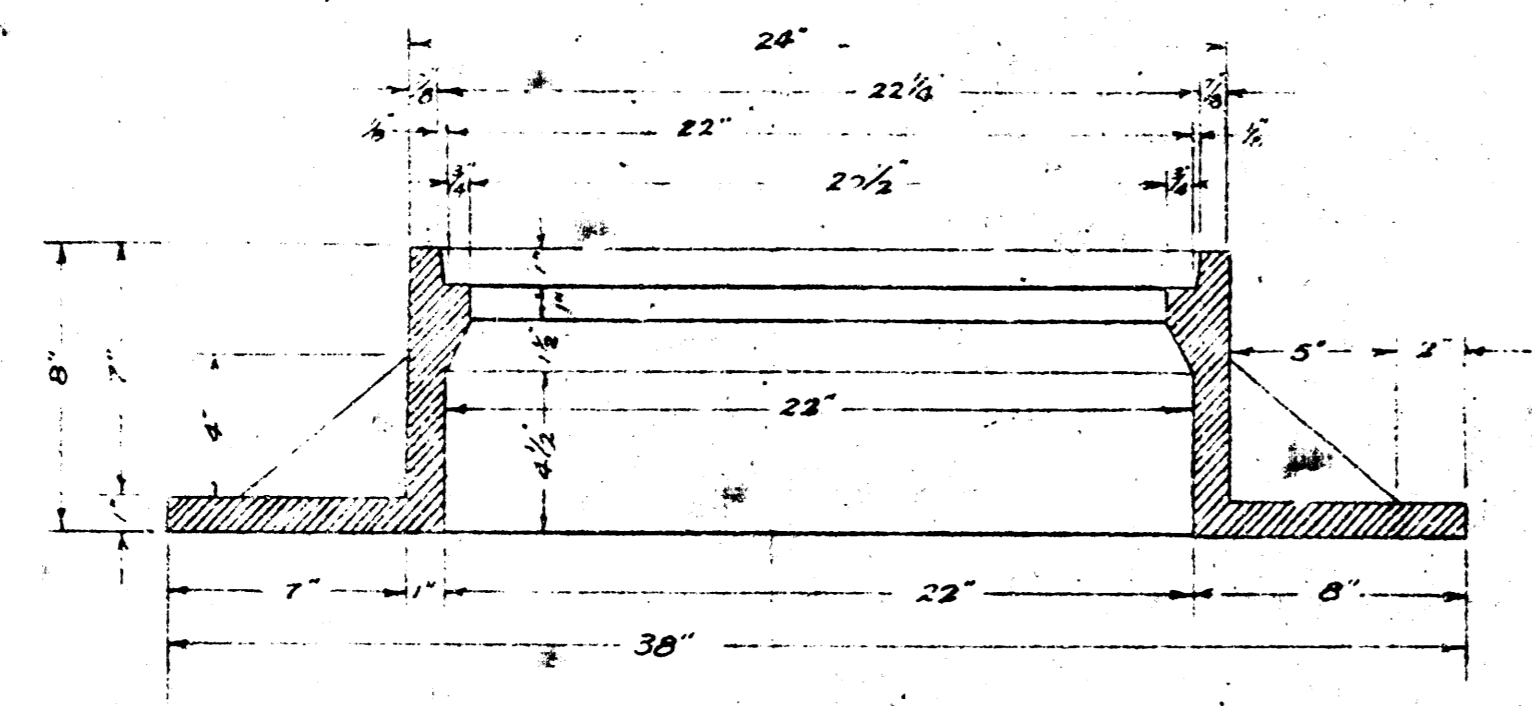


VERTICAL CROSS-SECTION OF MANHOLE RING
SCALE 1/2" = 1'

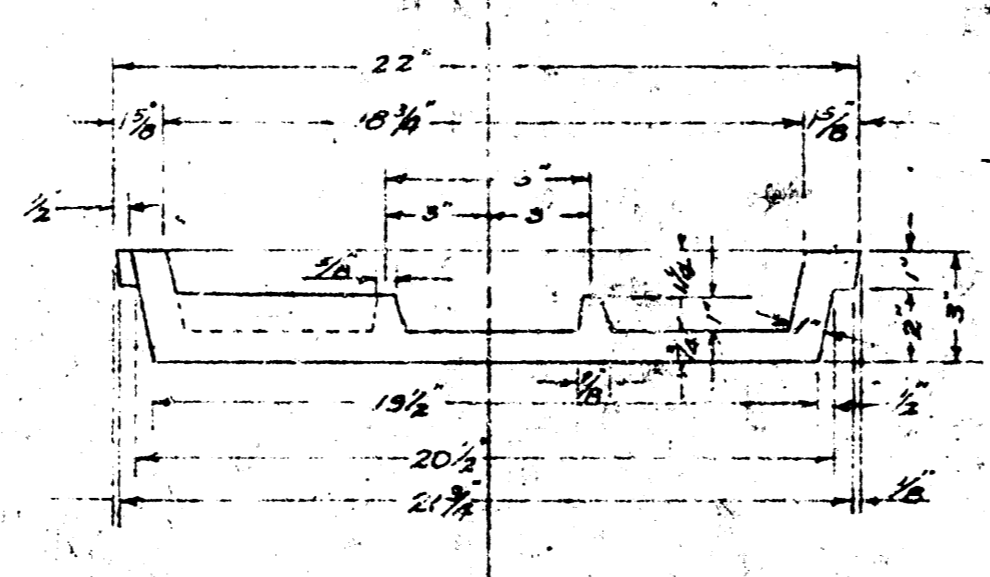


SECTION AA
SCALE 1/2" = 1'

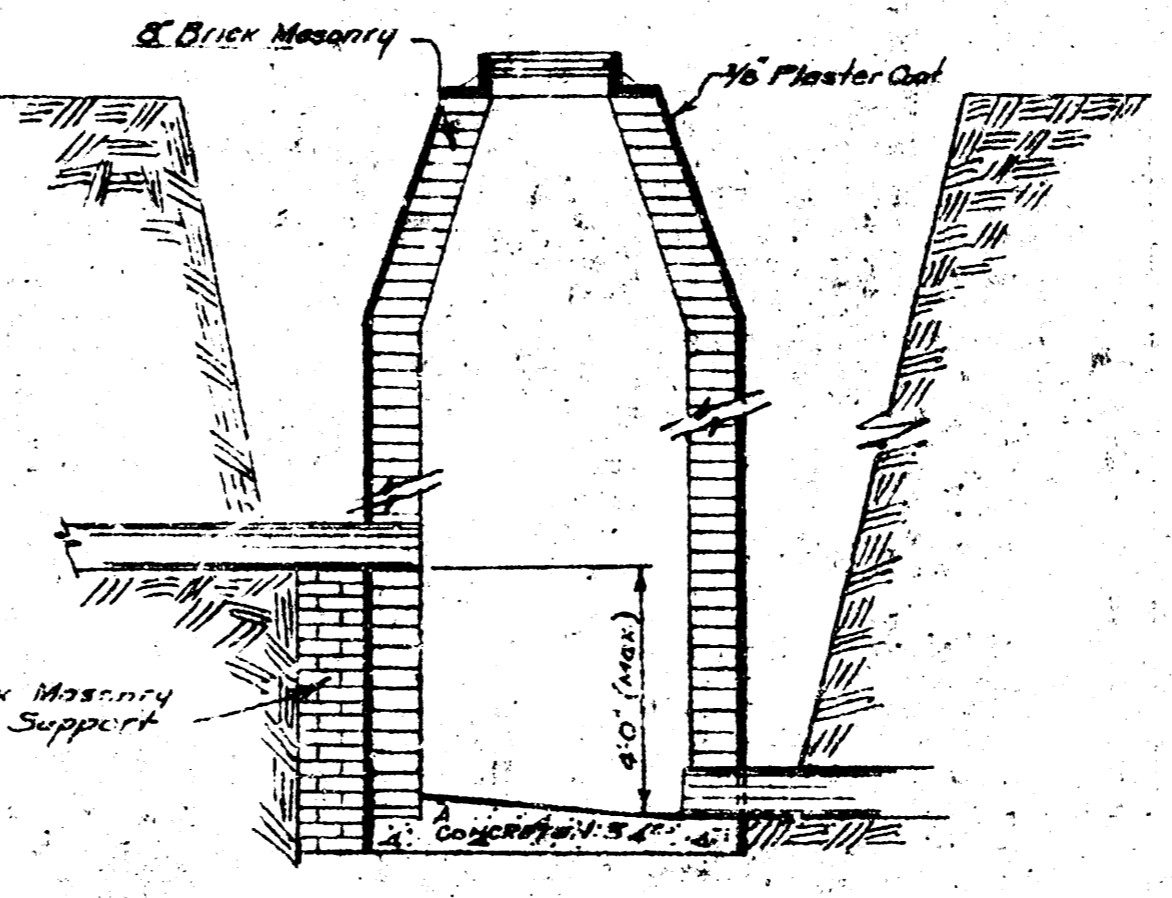


CROSS-SECTION OF DROP MANHOLE
SCALE 1/2" = 1'

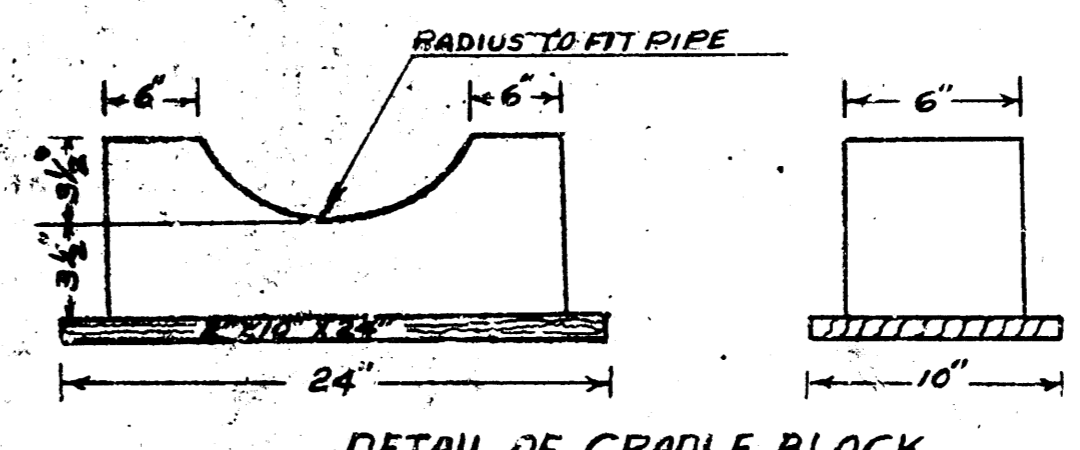

DETAIL OF CRADLE BLOCK

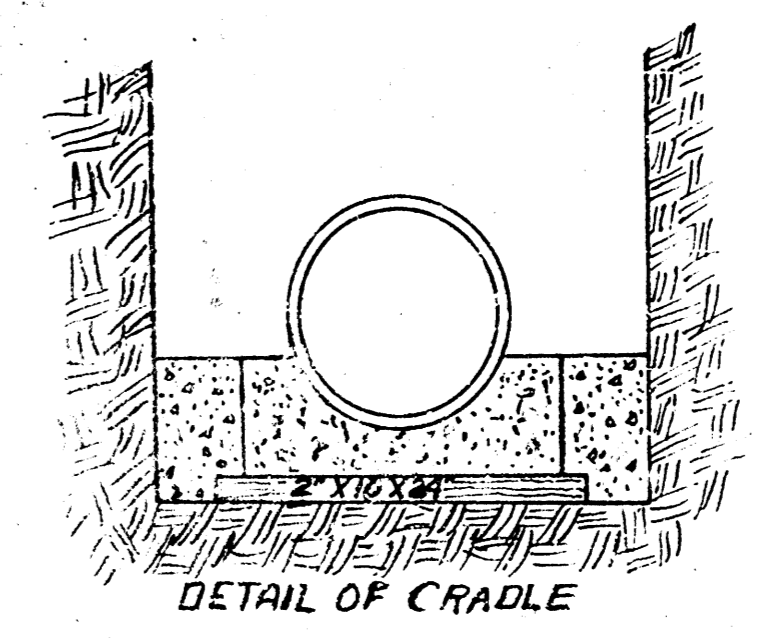


DETAIL OF CRADLE

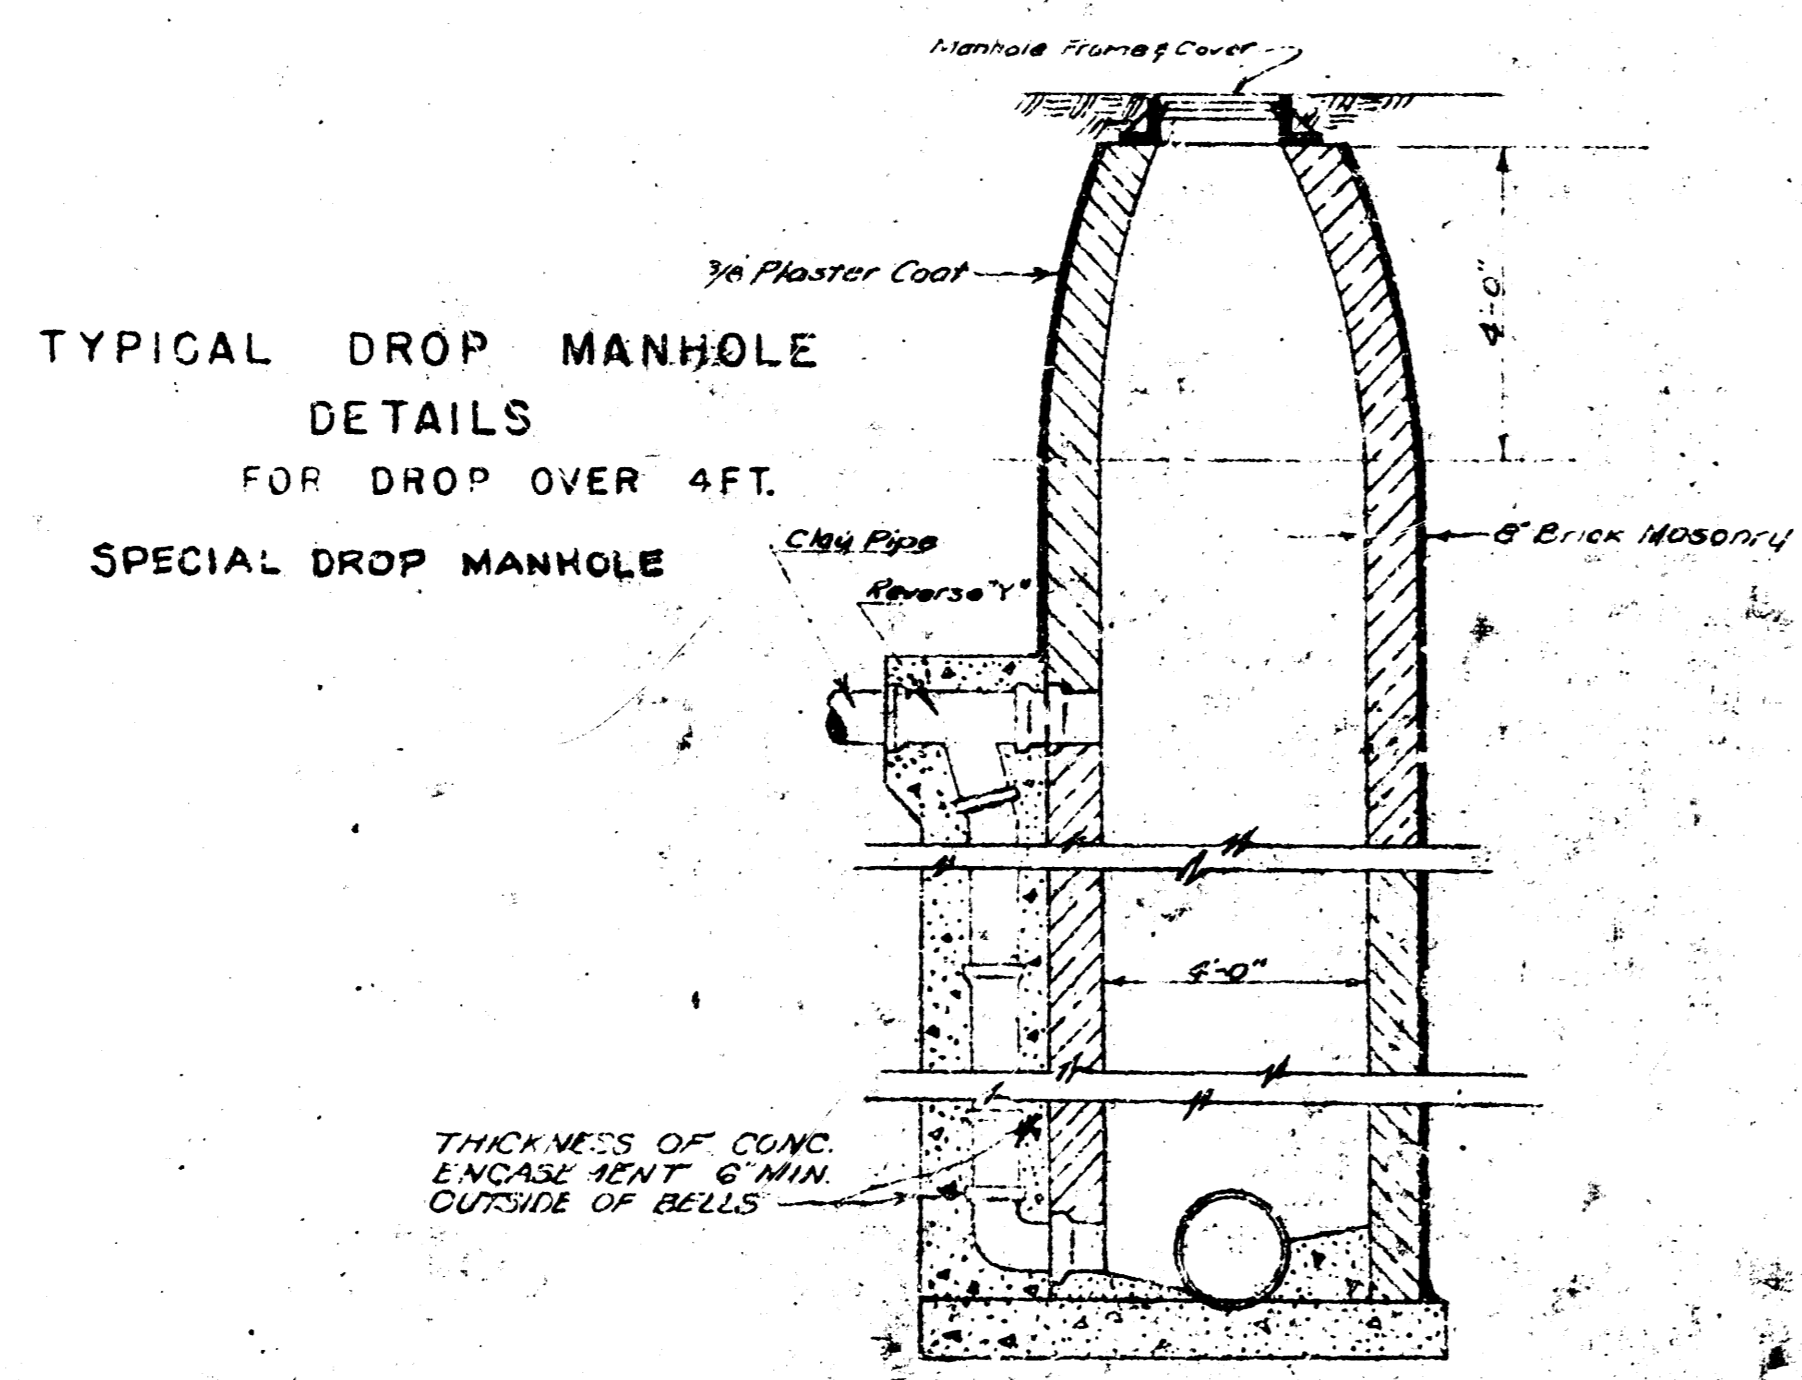


TYPICAL DROP MANHOLE
DETAILS
FOR DROP OVER 4FT.
SPECIAL DROP MANHOLE

VERTICAL SECTION
NO SCALE

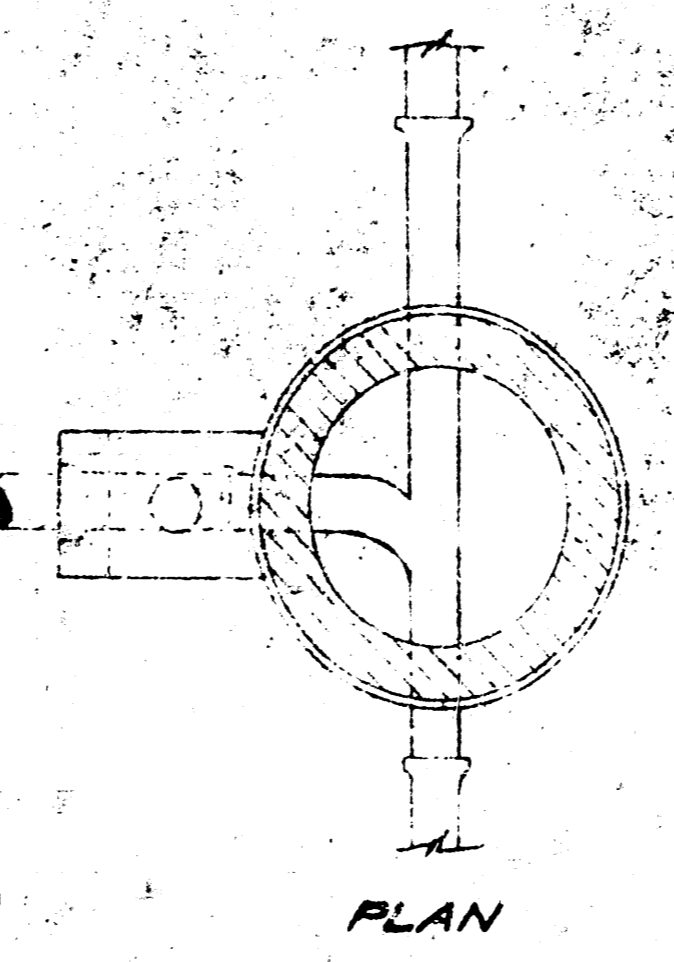

PLAN

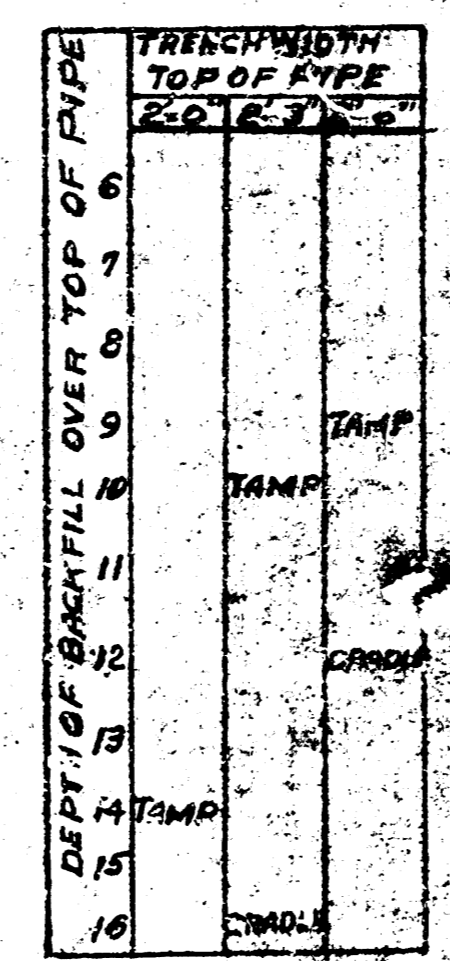

CRADLE CHART
FOR 8" PIPE

DETAILS OF MANHOLES
FRAME & COVER
CITY OF WICHITA KANSAS
L.K. WHITE CITY ENGINEER
LAT. 14. SUB 1 W.S.
PROJ. NO 22-46

