

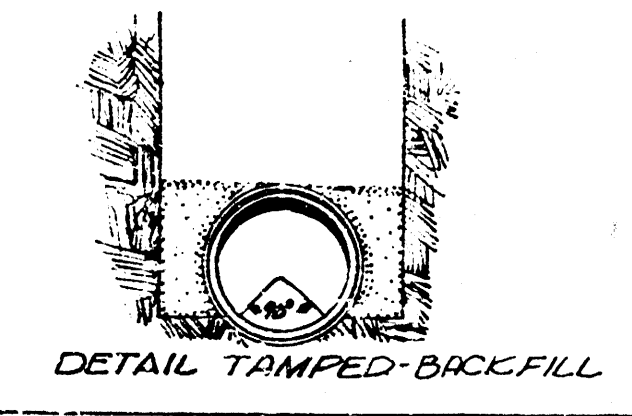
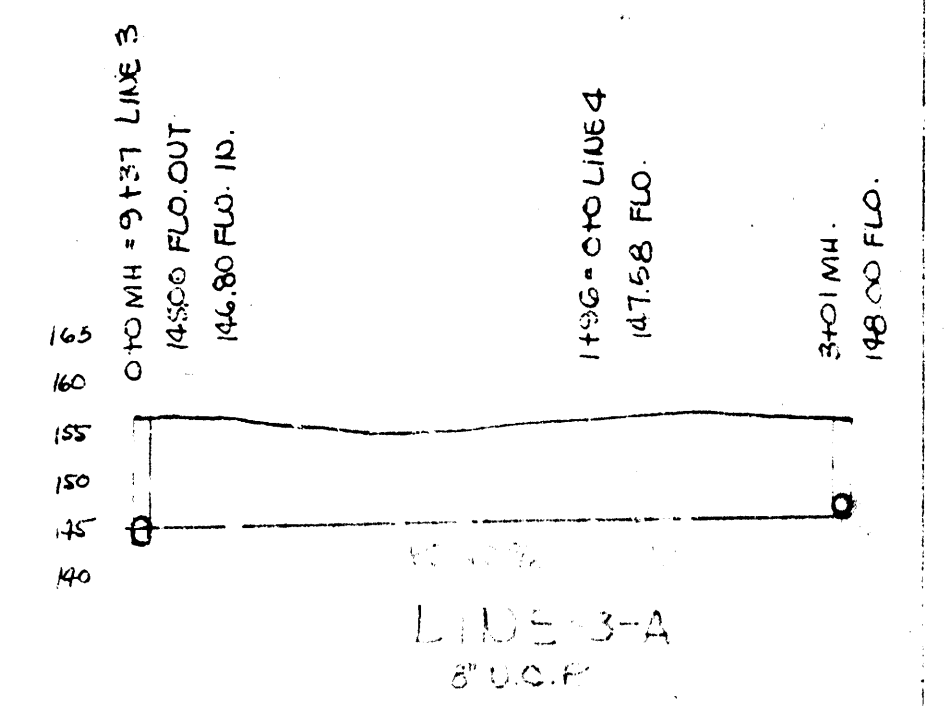
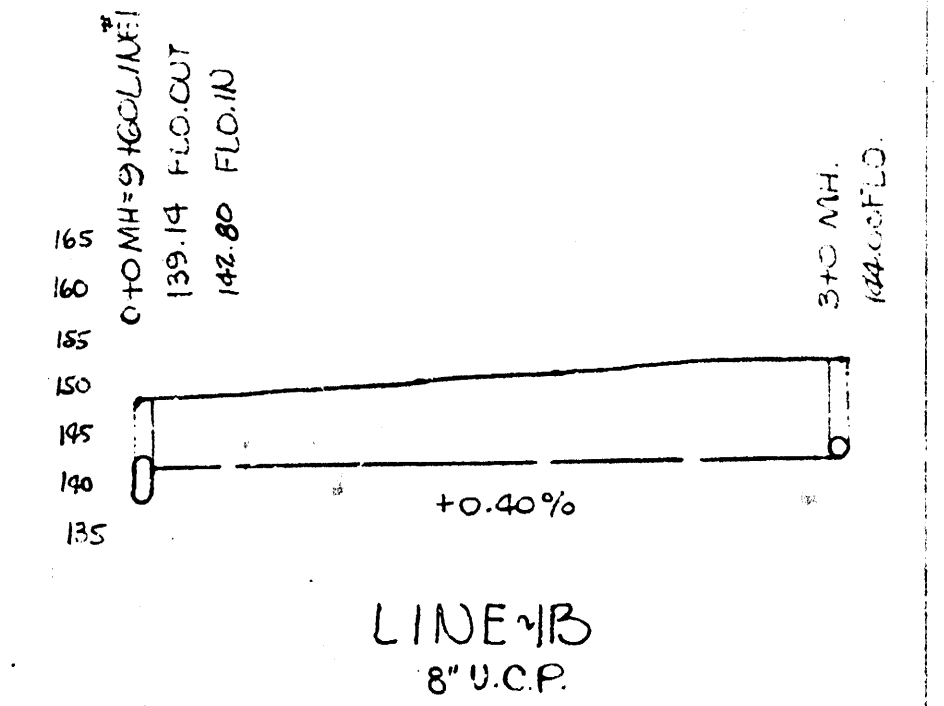
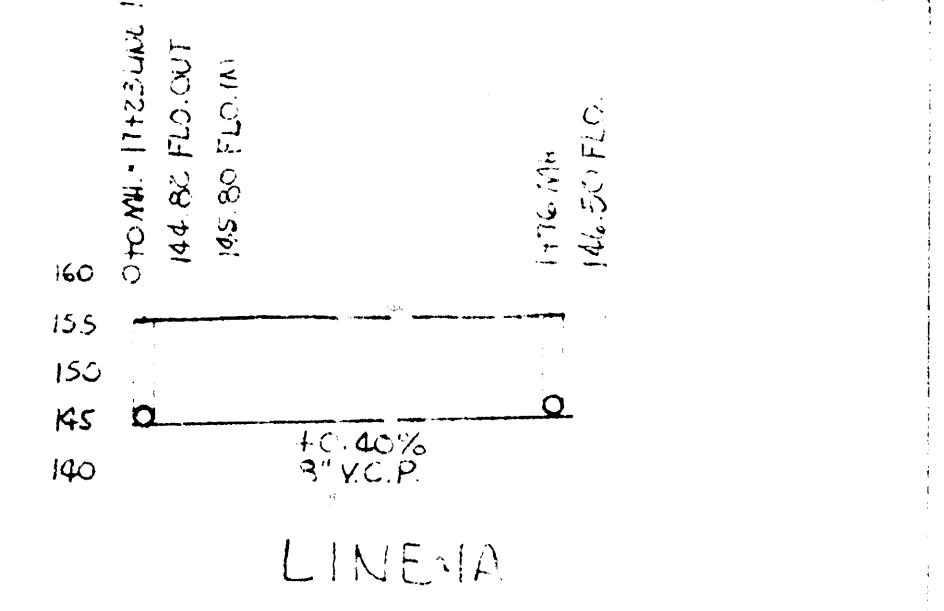
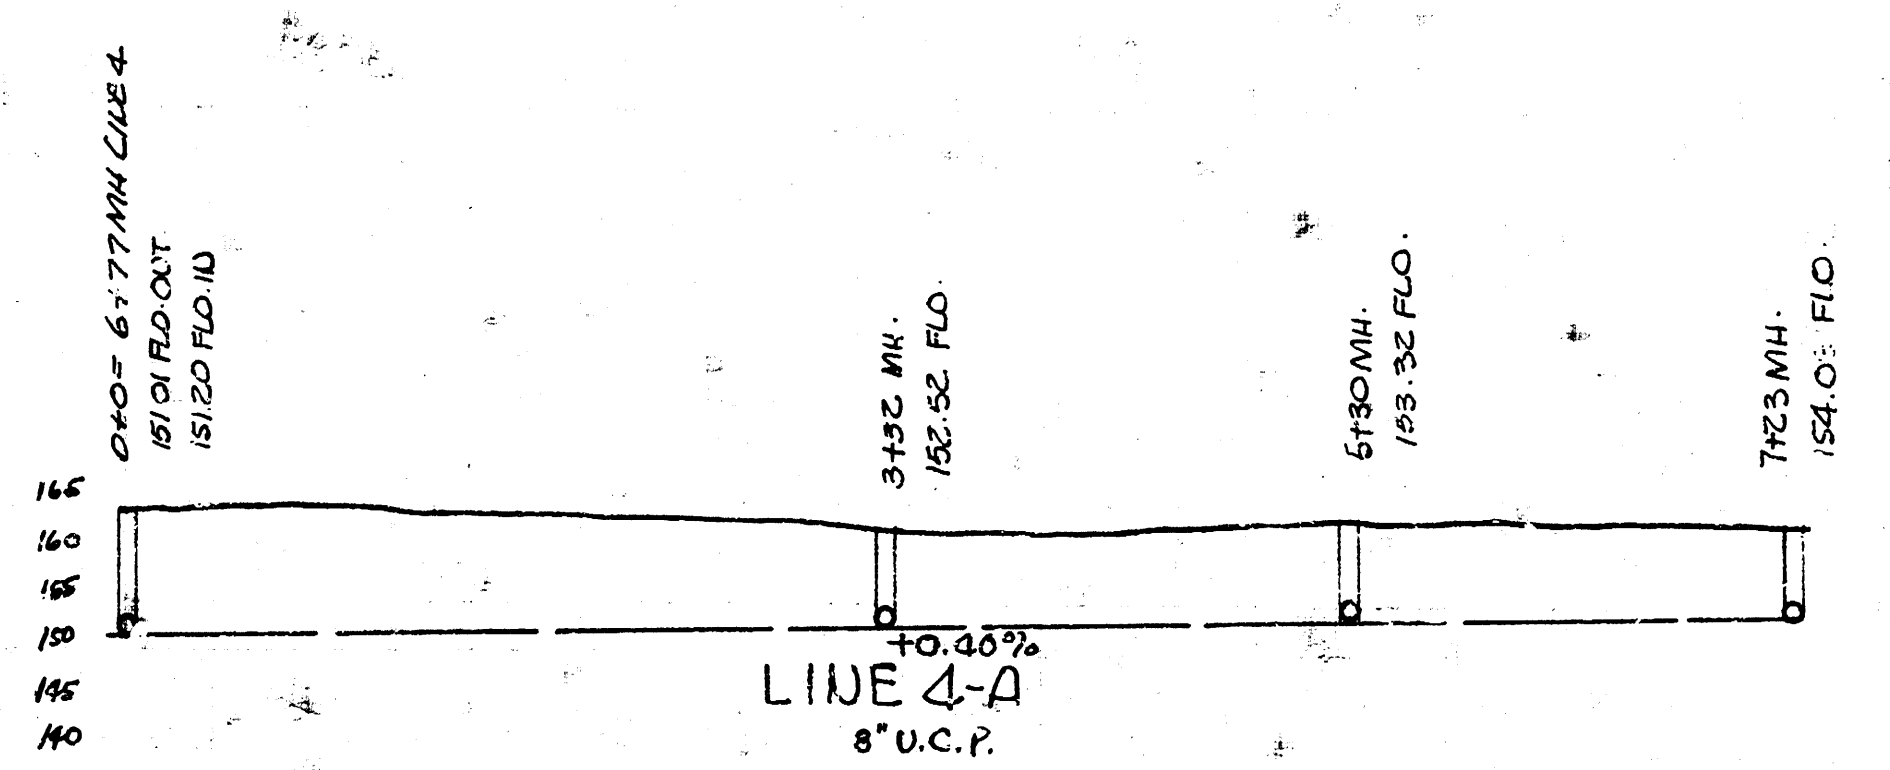
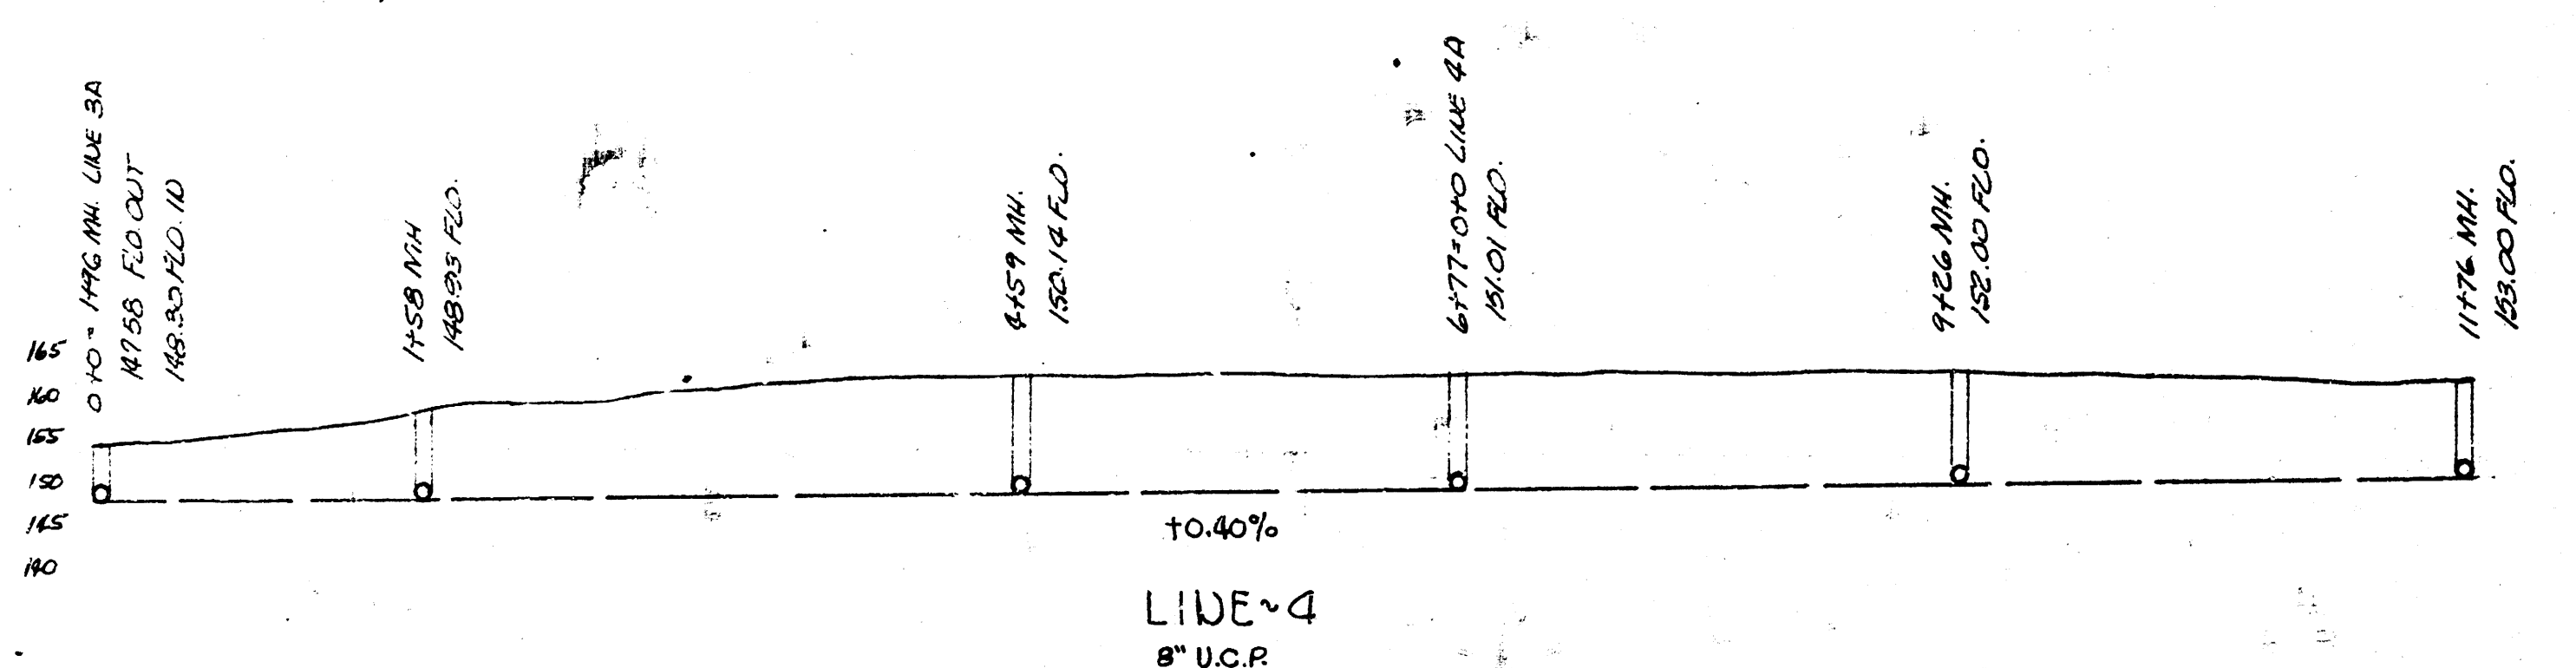


2.5' ON EAST RAI MANHOLE ELEV. 142.79
 Note: Length of concrete encasement
 required, to be determined in
 the field then ditch is opened.

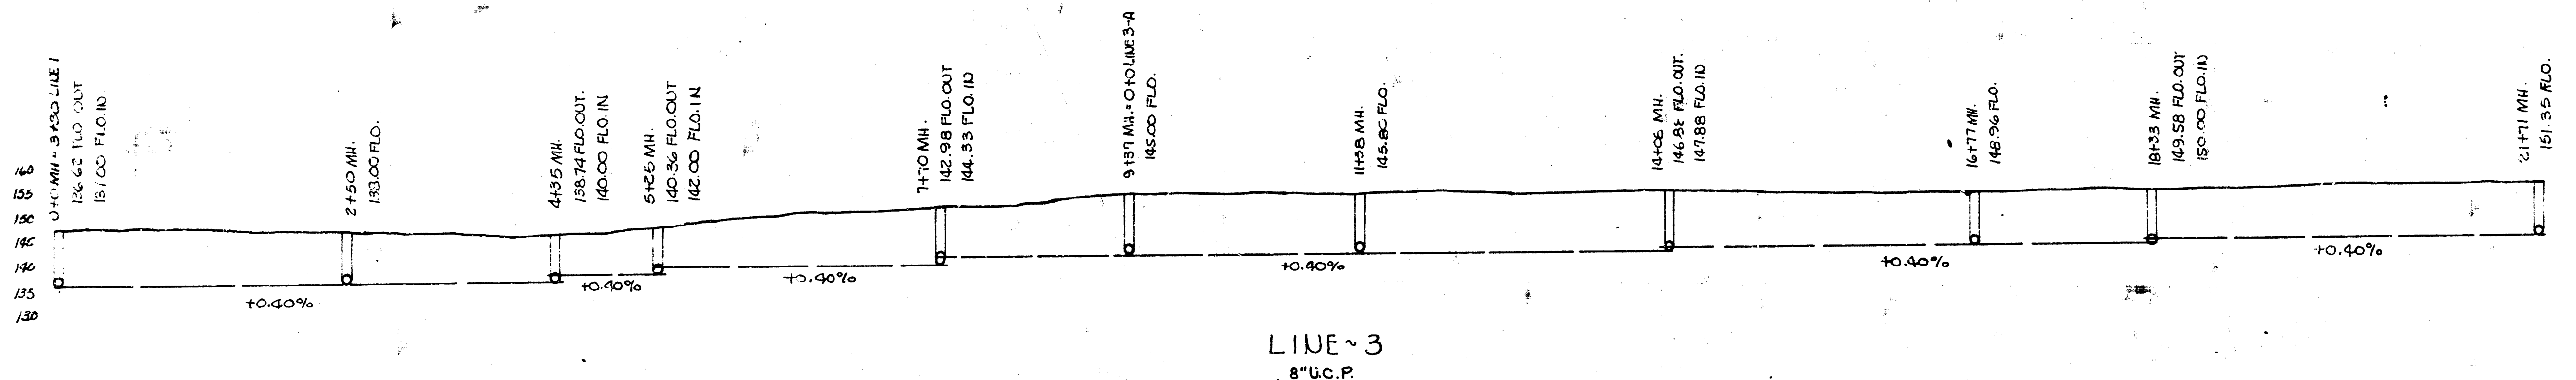

DESIGN WIDTH	DEPTH (DEVCY)
2'-0"	NONE
2'-3"	12'-0"
2'-6"	11'-0"

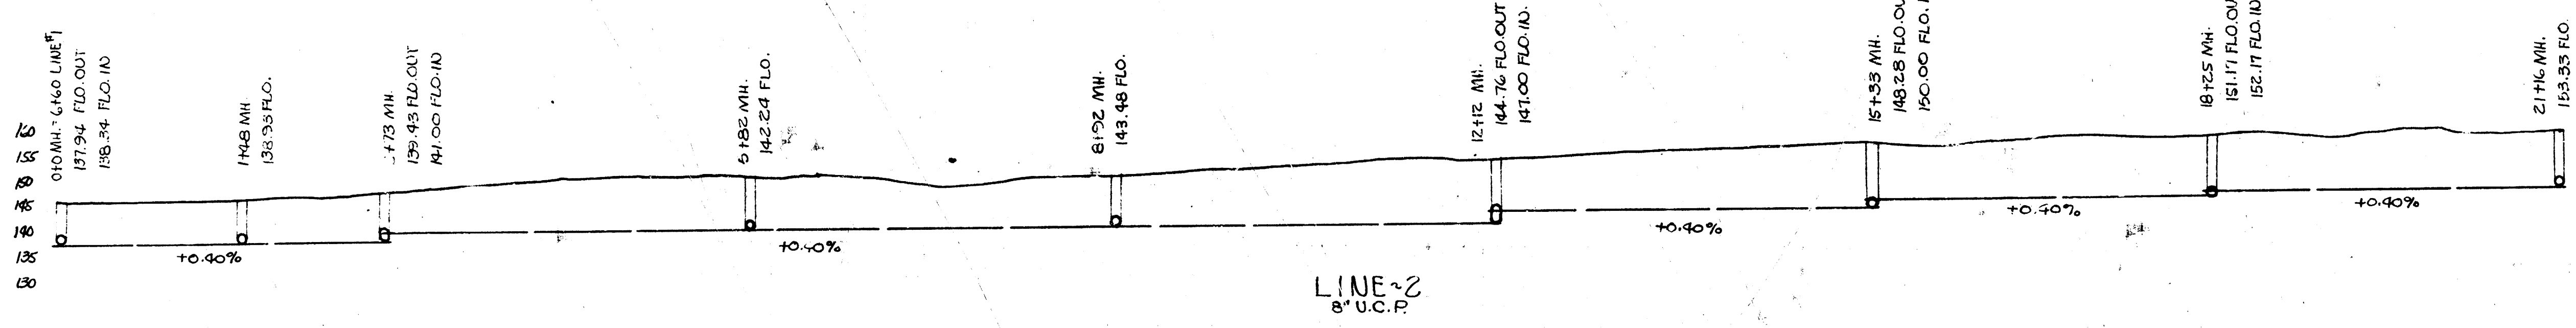