


Date 4-26-54  
 Drawn by M. C. McLean  
 Checked by J. E. Beck No. 115

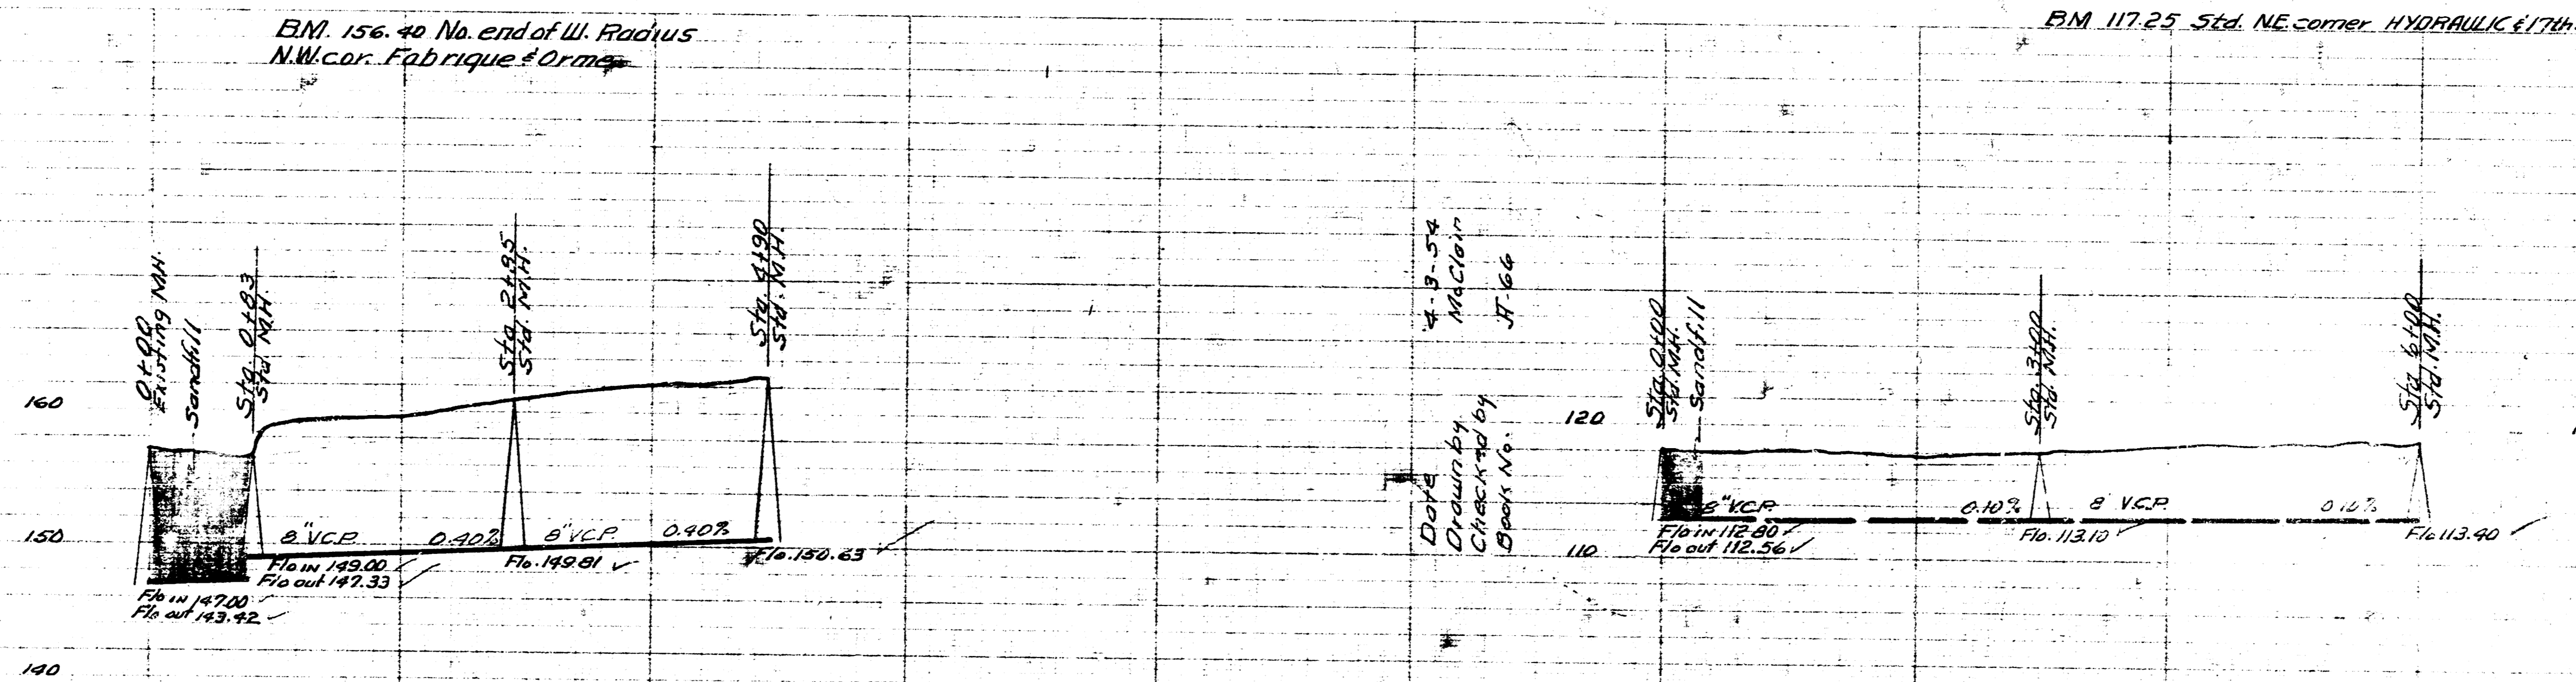

Note: Engineer check with property owners for drives to sand fill.

LAT. 14 SUB. 3 W. 15  
 CITY OF WICHITA KANSAS  
 B.E. SMITH CITY ENGINEER  
 Proj. No. C-24-15



LAT. 12 DIST. Y 5.5-12  
 CITY OF WICHITA KANSAS  
 B.E. SMITH CITY ENGINEER  
 Proj. No. C-24-14

