
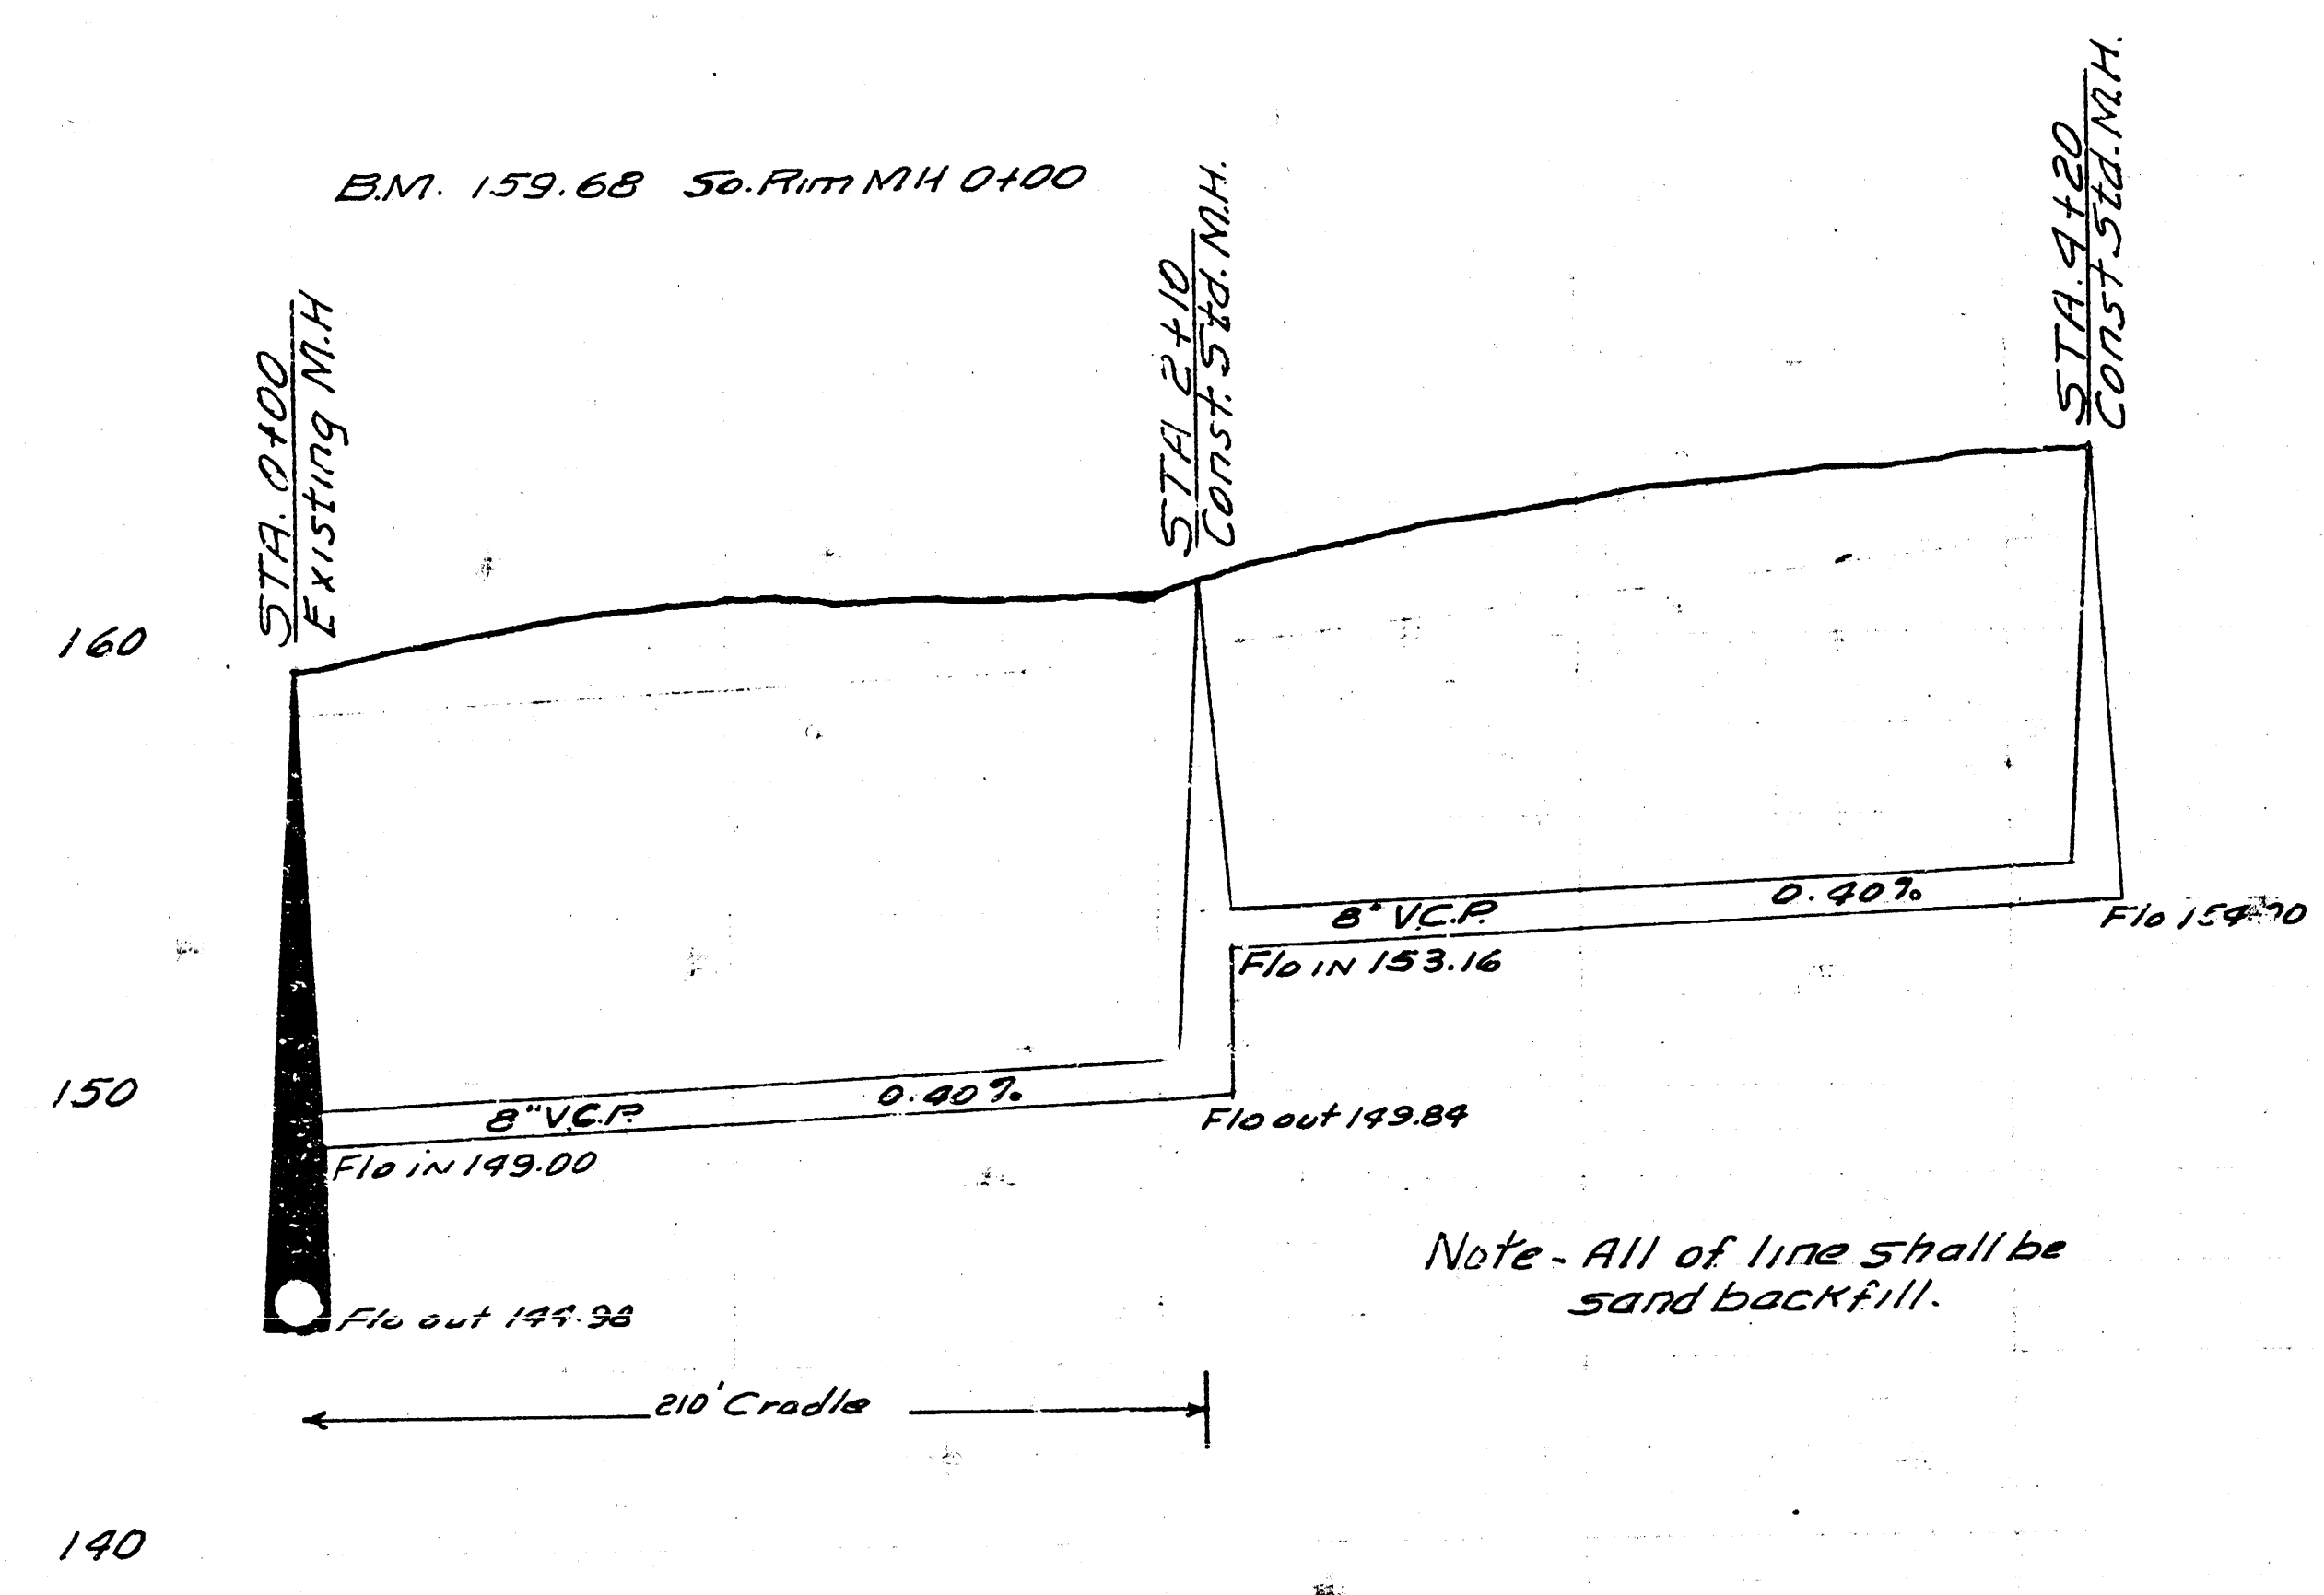
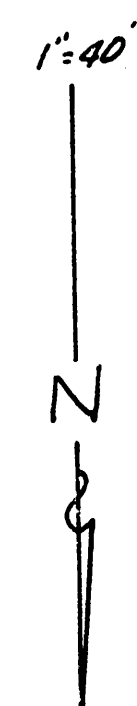


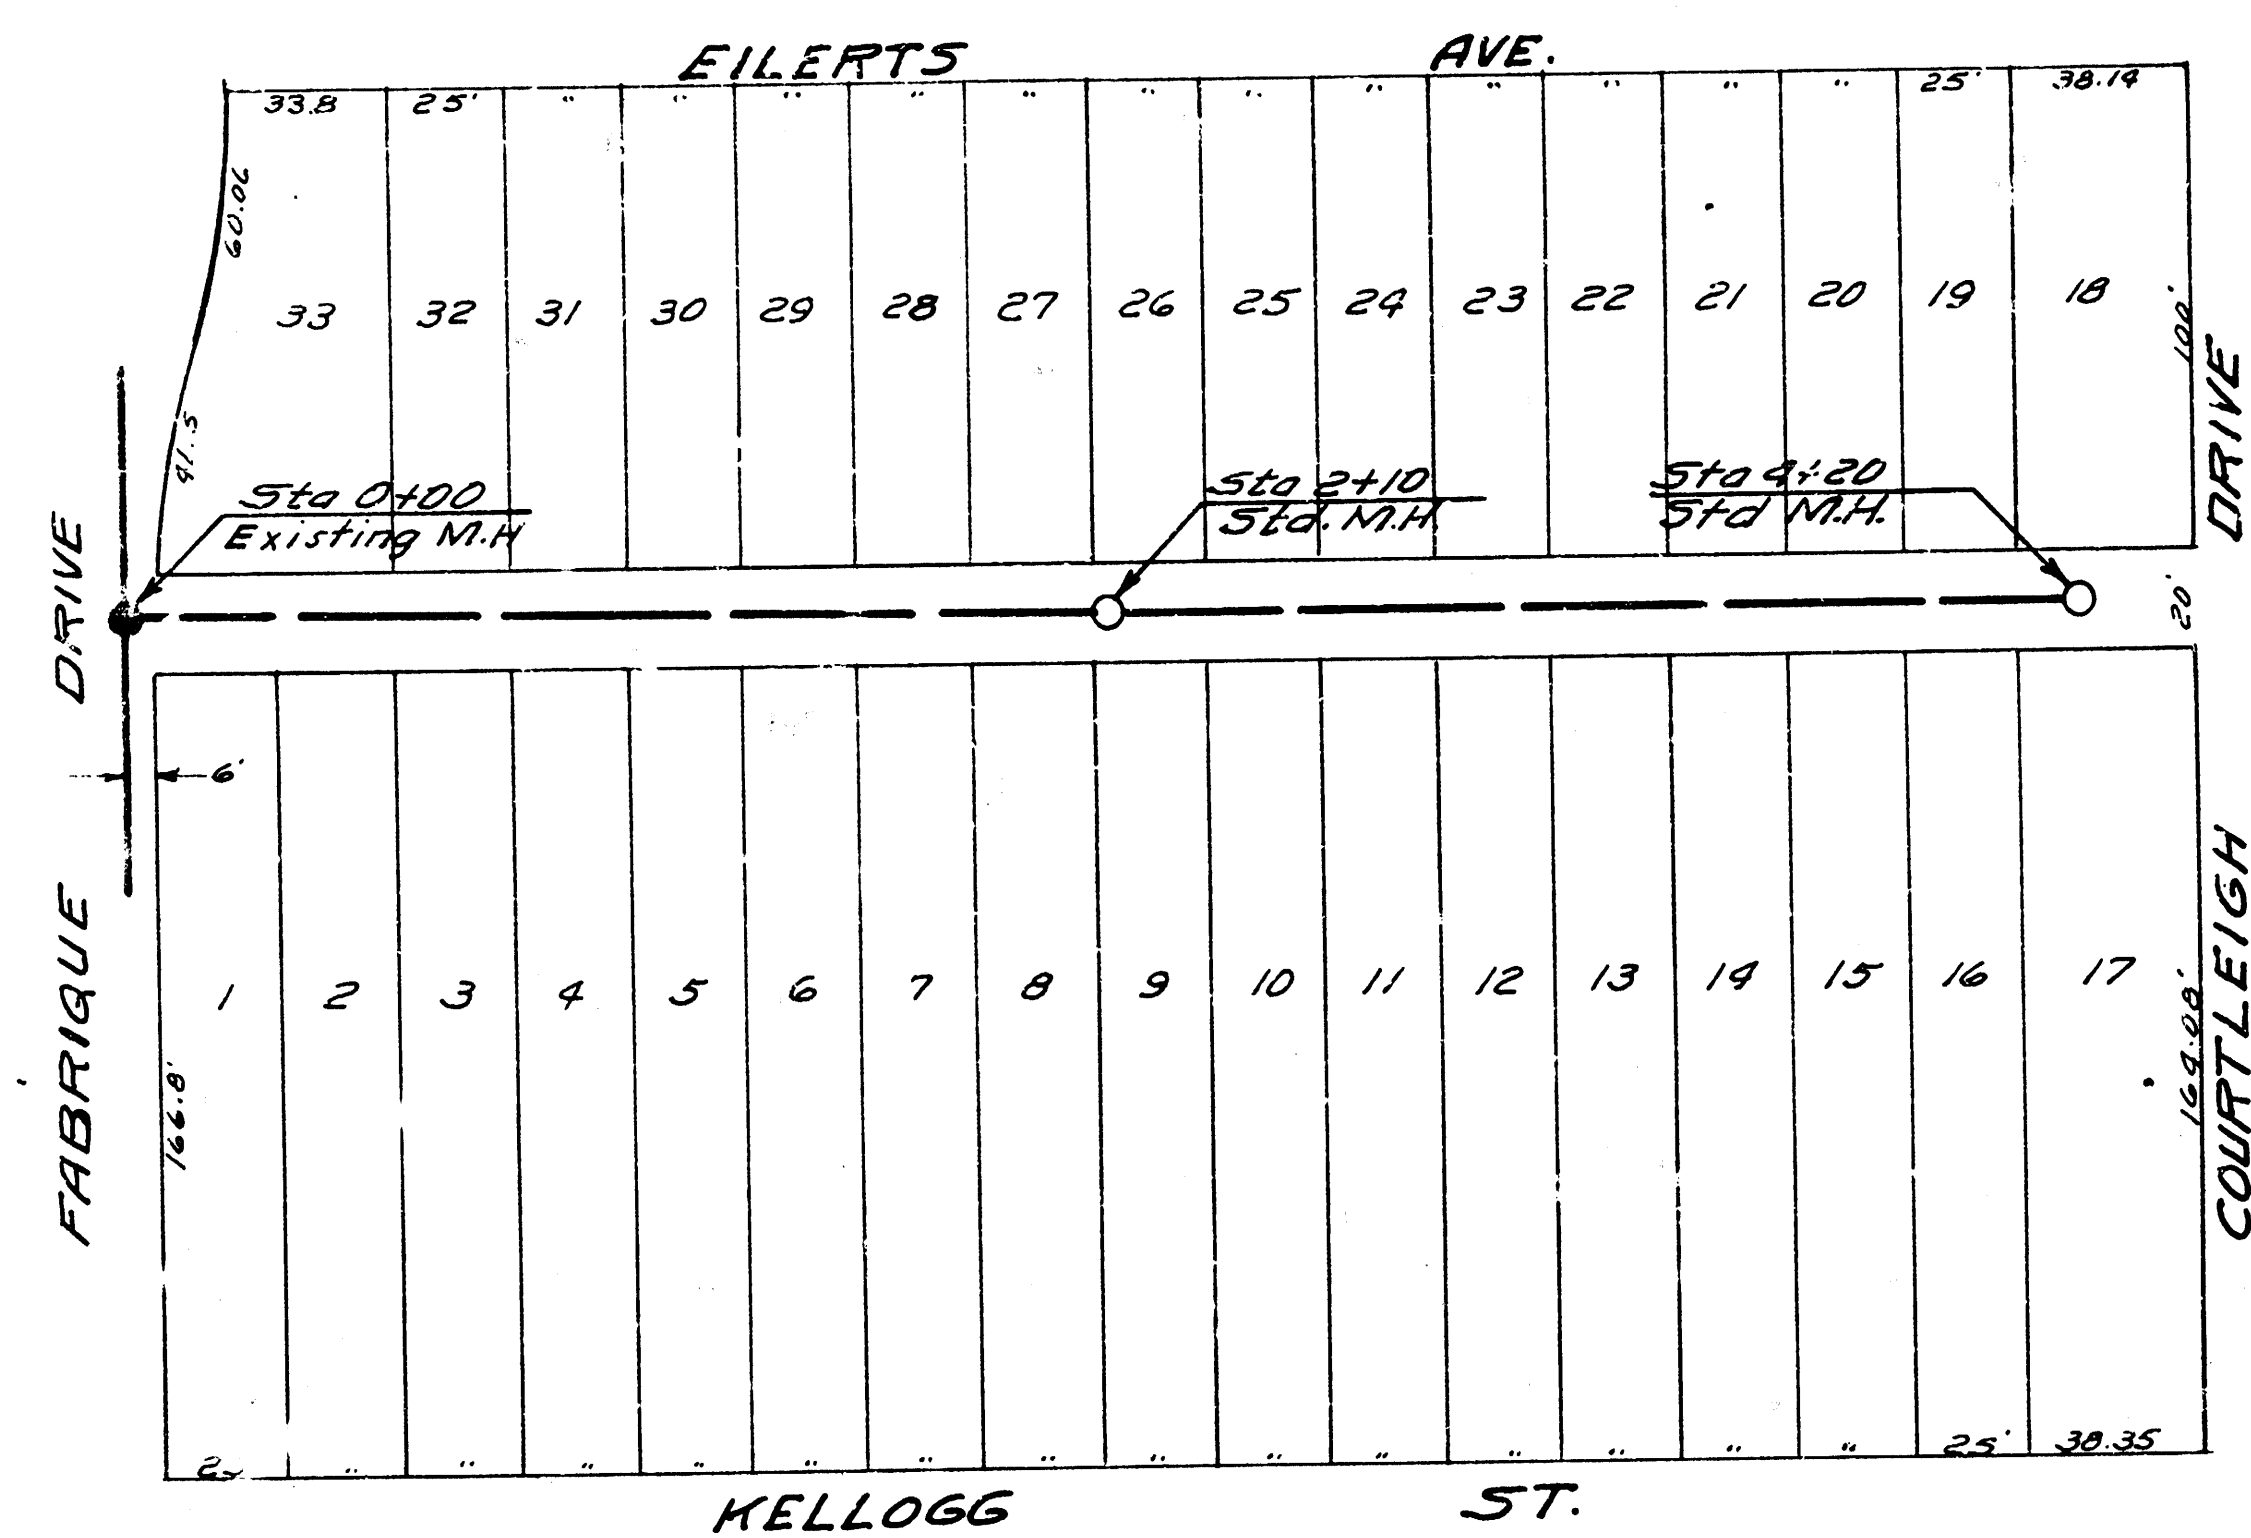

Note - All of line shall be sand backfill.

Date 7-20-55
Plan by M. Klein
Checked by B. K.
1-53

LAT. 16 SUB. 3. W. 15.
Proj. No. C-25-51