
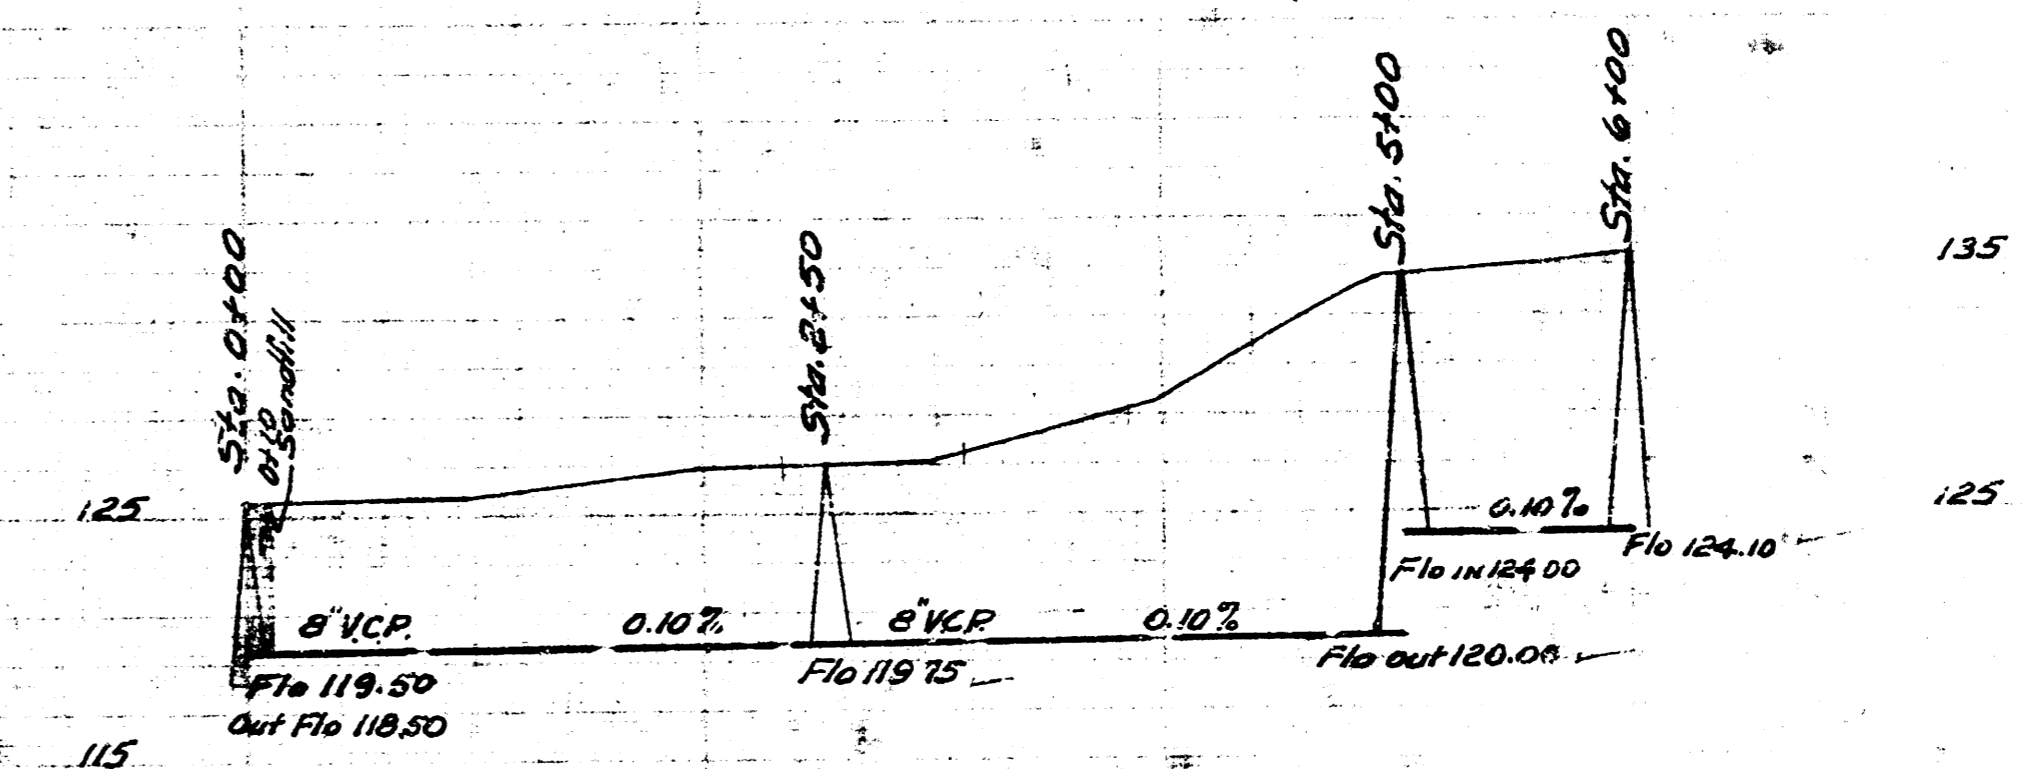


B.M. 133.49 SW. Cor. Conc. Porch House 2384 So. Terrace Dr.
126.29 A.M. N 14° 0' 00"

B.M. 125.27 60° Spike West Side Head piling NW. Wing Wall
of Bridge SW Corner Bluff & Mt. Vernon.

7-29-52
 Draft
 Drawn by
 Checked by
 66 Y

7-29-52
 Draft
 Checked by
 66 Y

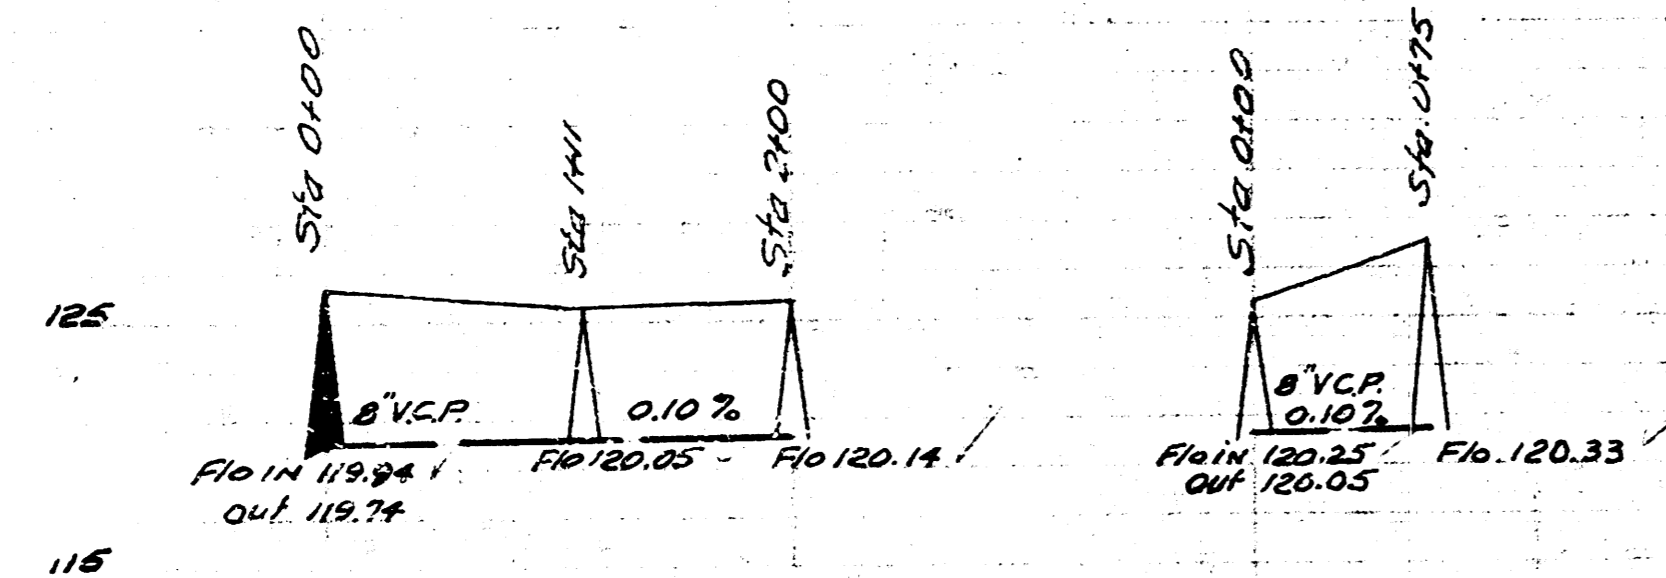

SUB. LAT. 1, LAT. 1, SUB. 4, W 1 S
 CITY OF WICHITA KANSAS
 L.M. WHITE CITY ENGINEER
 Proj. C-22-46

LAT. 22, D.C.S. #2, S.S. #12
 CITY OF WICHITA KANSAS
 L.M. WHITE CITY ENGINEER
 Proj. No. C-22-50

