

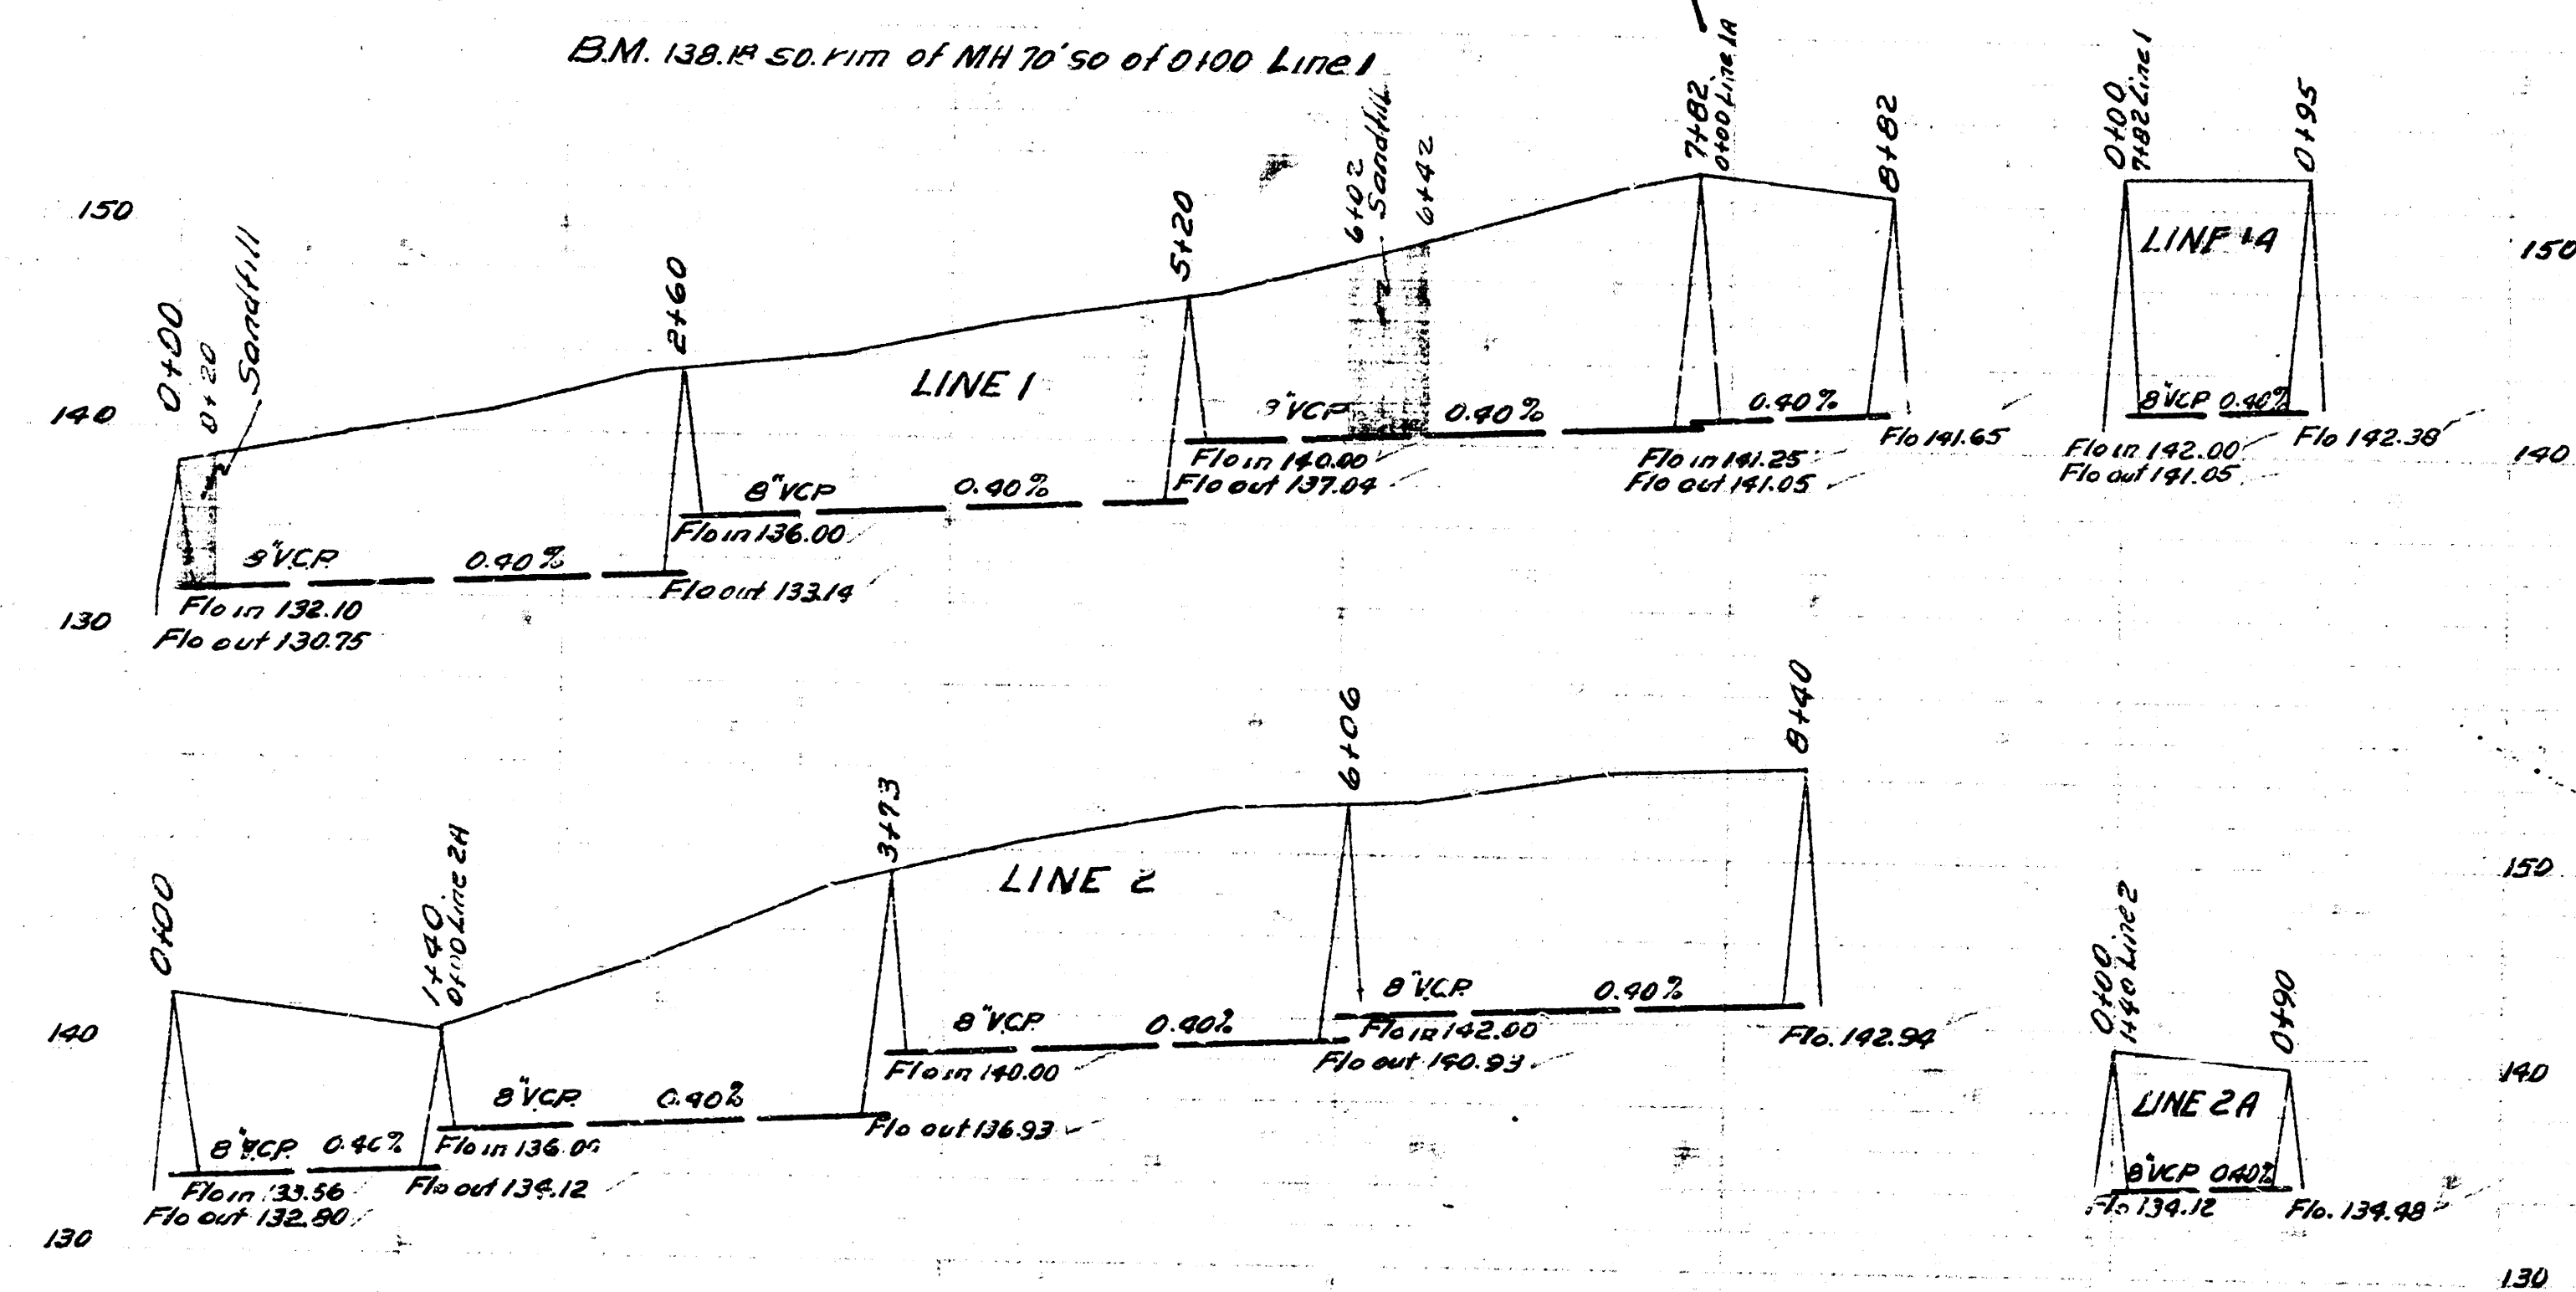
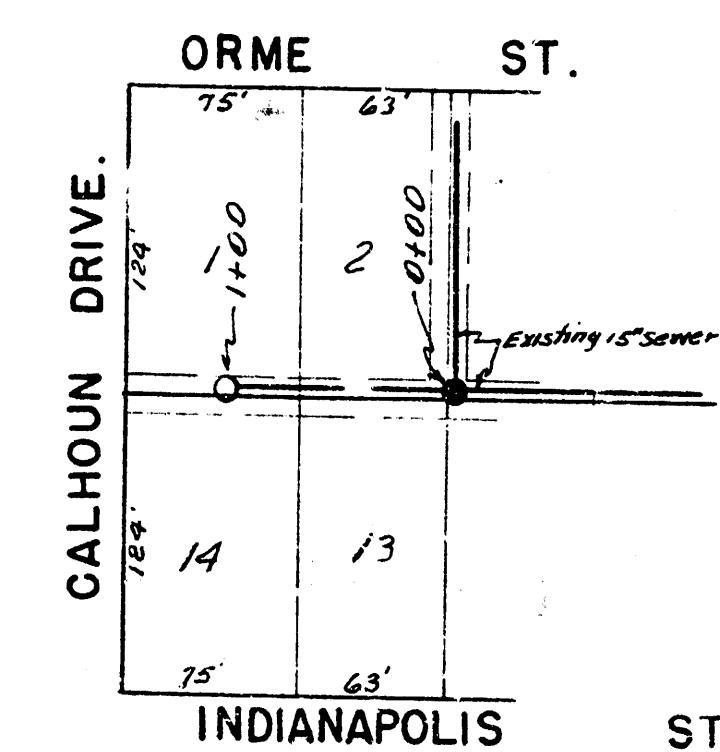


# EASTRIDGE NINTH ADDITION.

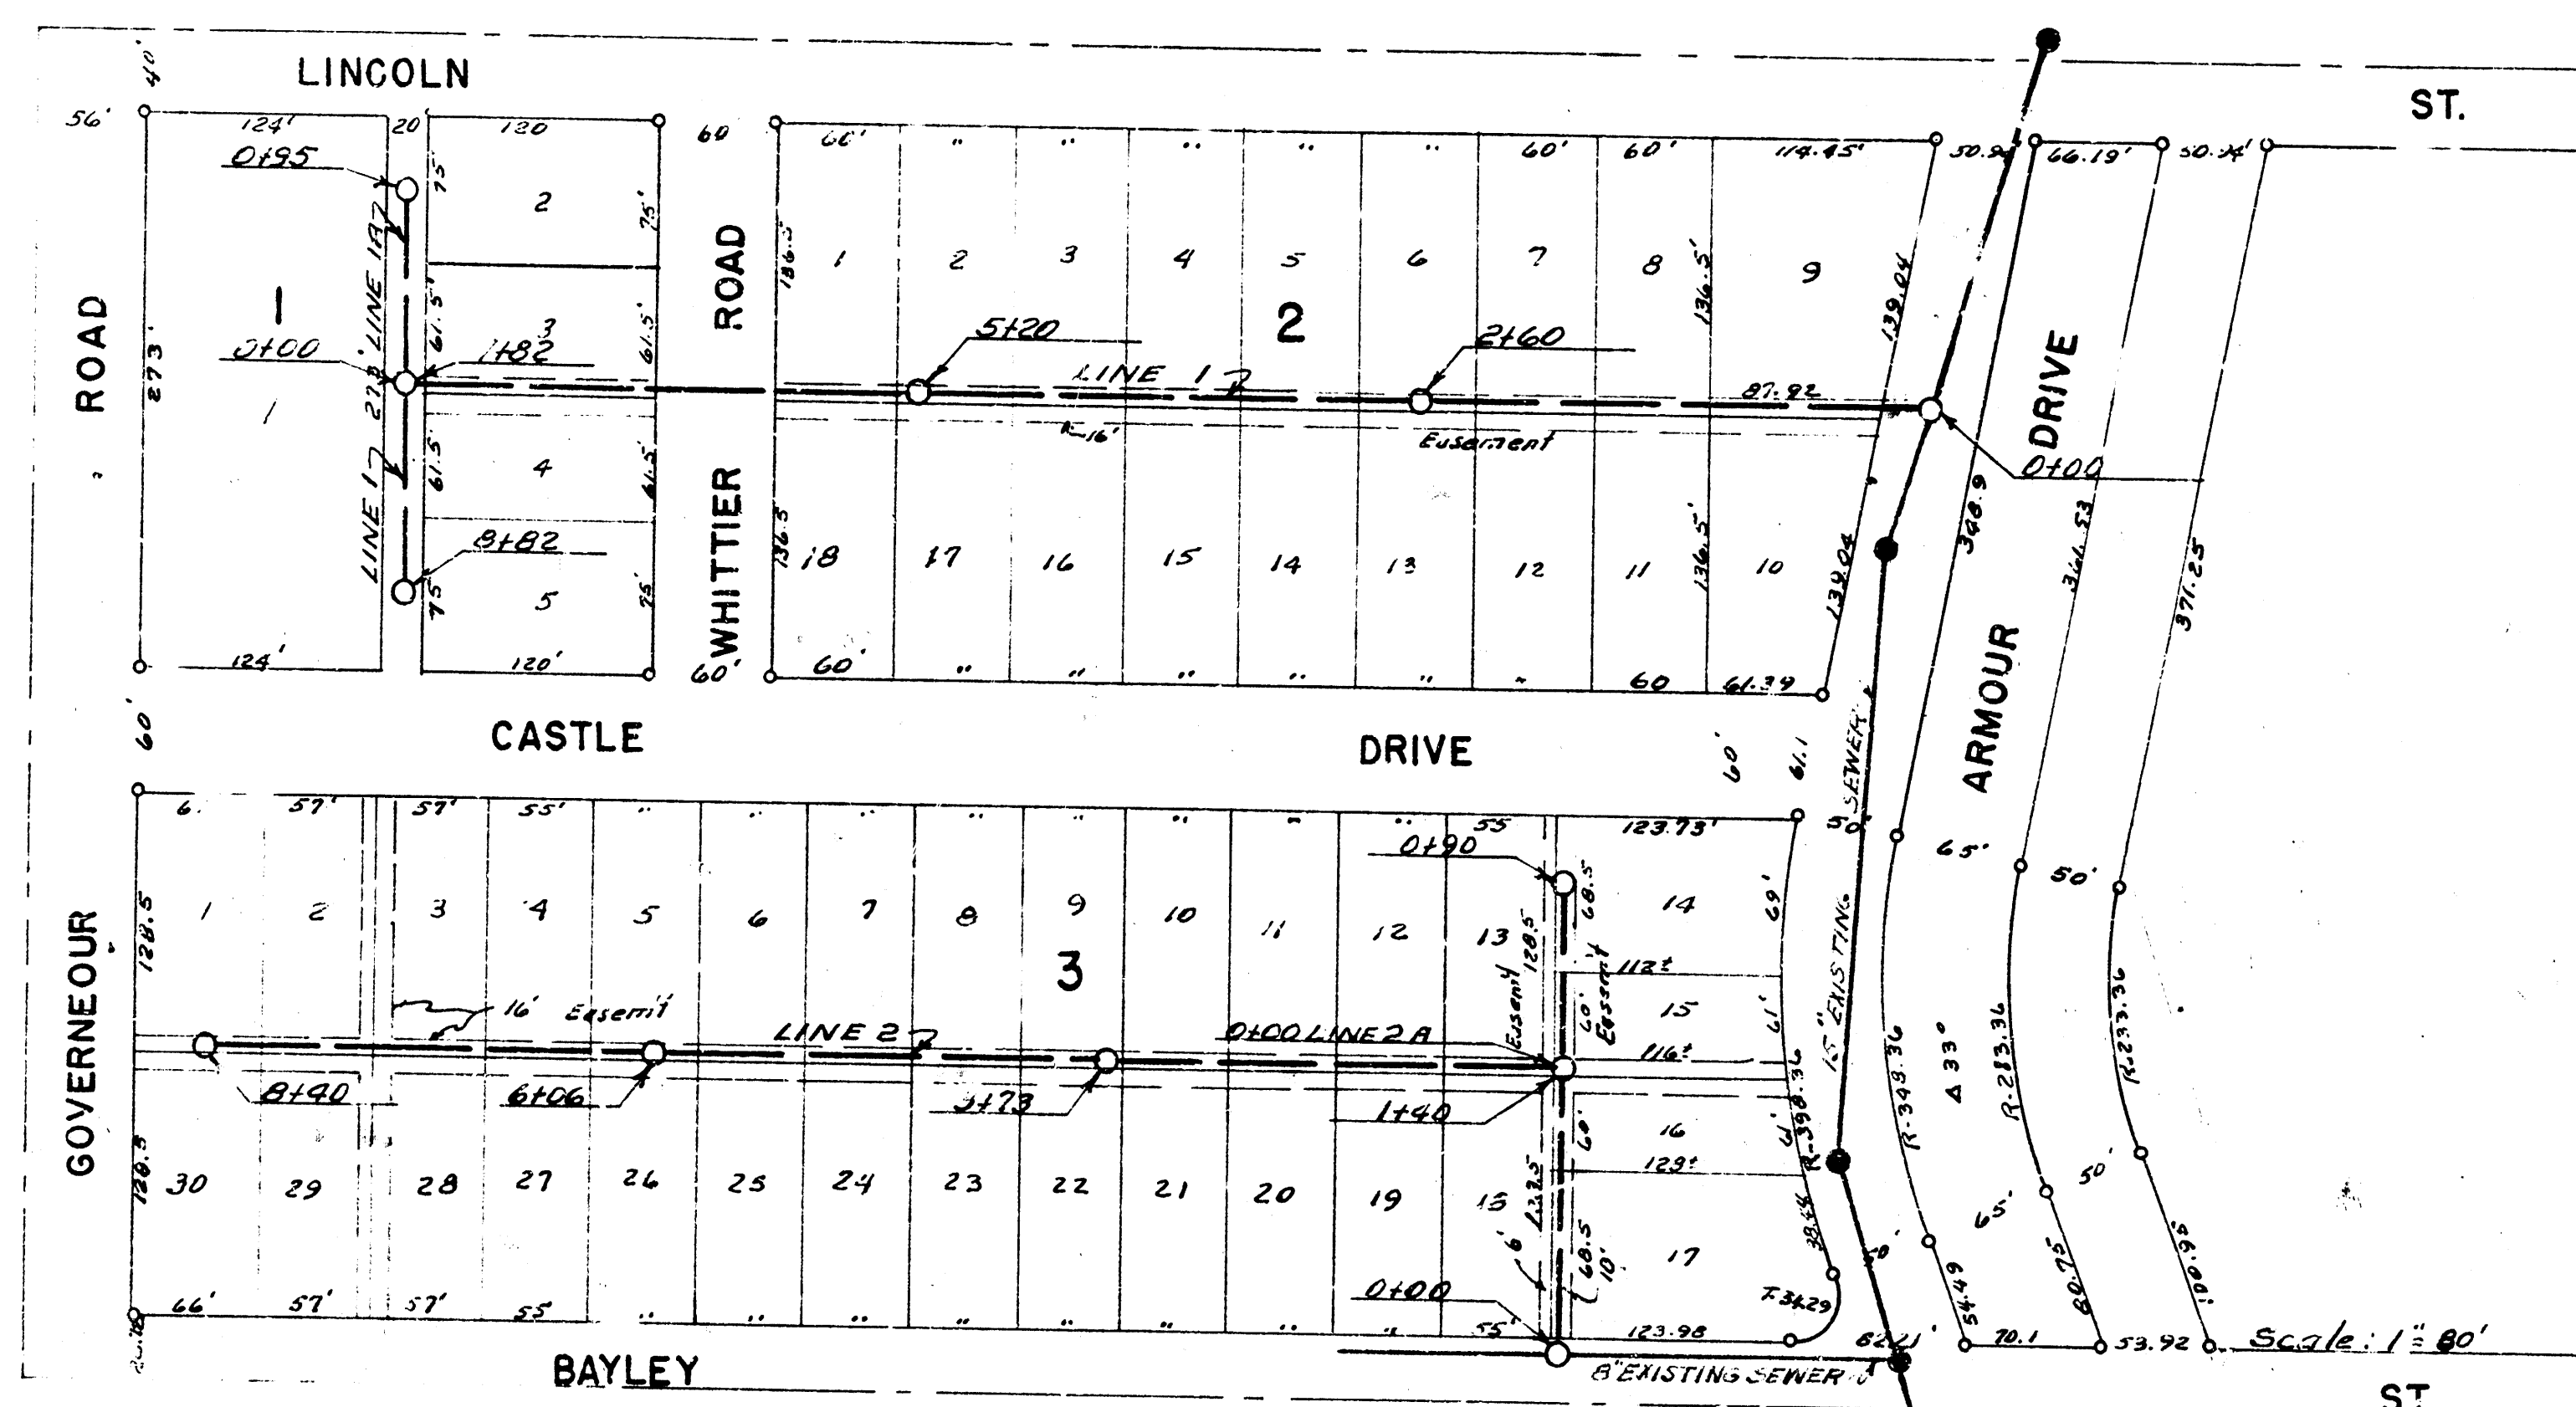

BM. 133.63 No rim of MH 0100

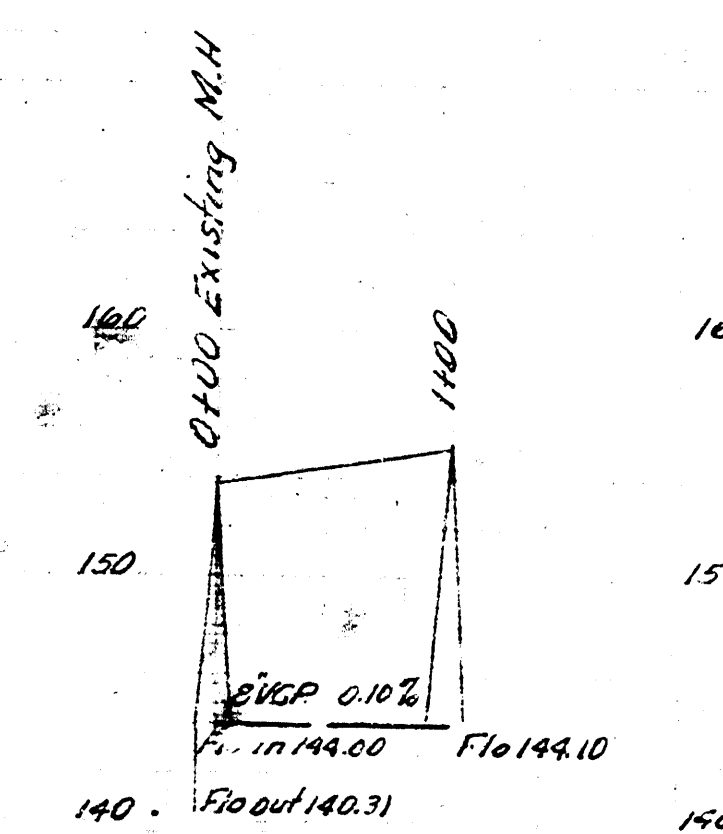

Date 4-30-53  
Drawn by M.C. Dean  
Checked by M.C. Dean  
Book No. 69

Date 2-17-53  
Drawn by L.M. Dean  
Checked by M.C. Dean  
Book No. 17

LAT. 5 SUB. 5 WIS.  
CITY OF WICHITA KANSAS  
B.E. SMITH CITY ENGINEER  
Proj. No. C-23-12



LAT. 4 SUB. 5 WIS.  
CITY OF WICHITA KANSAS  
B.E. SMITH CITY ENGINEER  
Proj. No. C-23-11

