


B.M. 100.97 Bolt 35 Tel. Pole
No. side Central bet. Rutland & Armour.

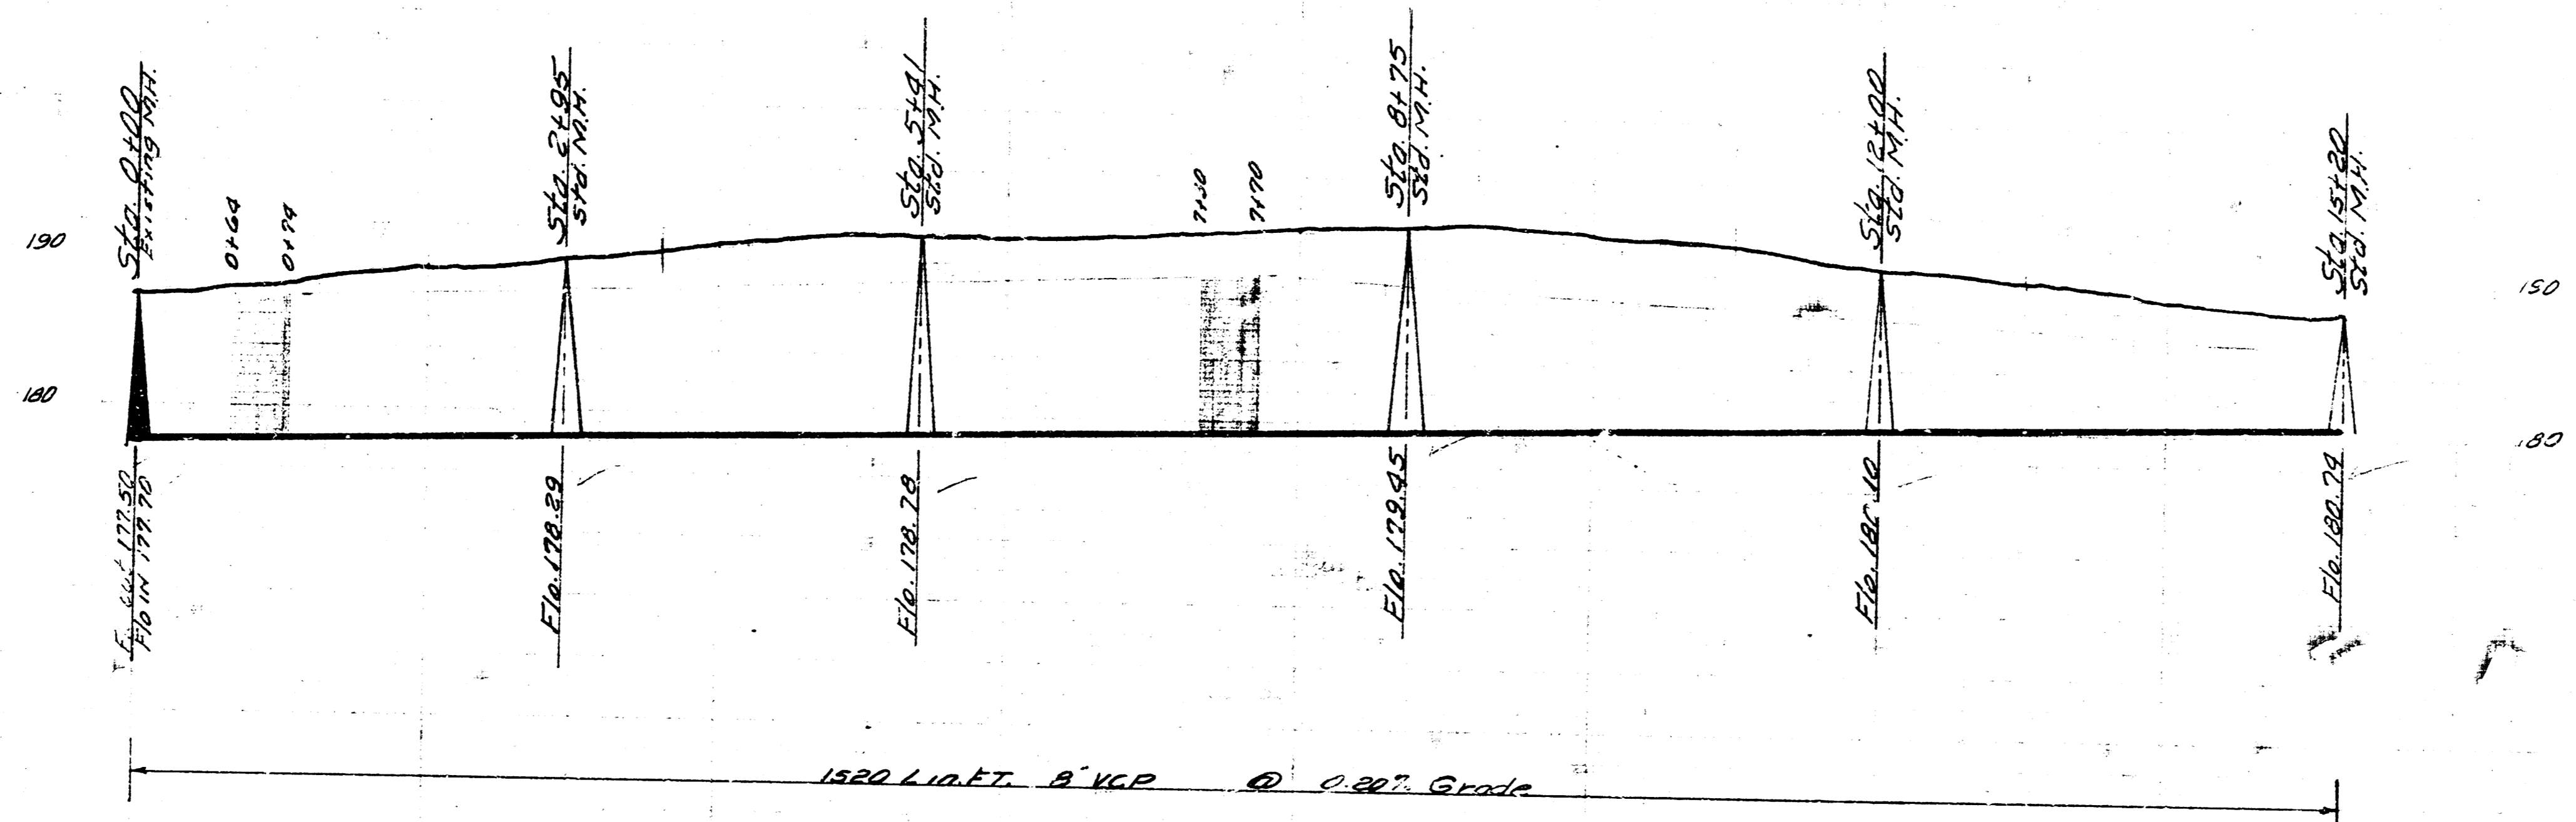

2-3-55
Plan by
Checked by
Book No

LAT. 2 SUBMAIN 5A W15
CITY OF WICHITA KANSAS
BESMITH CITY ENGINEER
Proj. No. C-25-B