

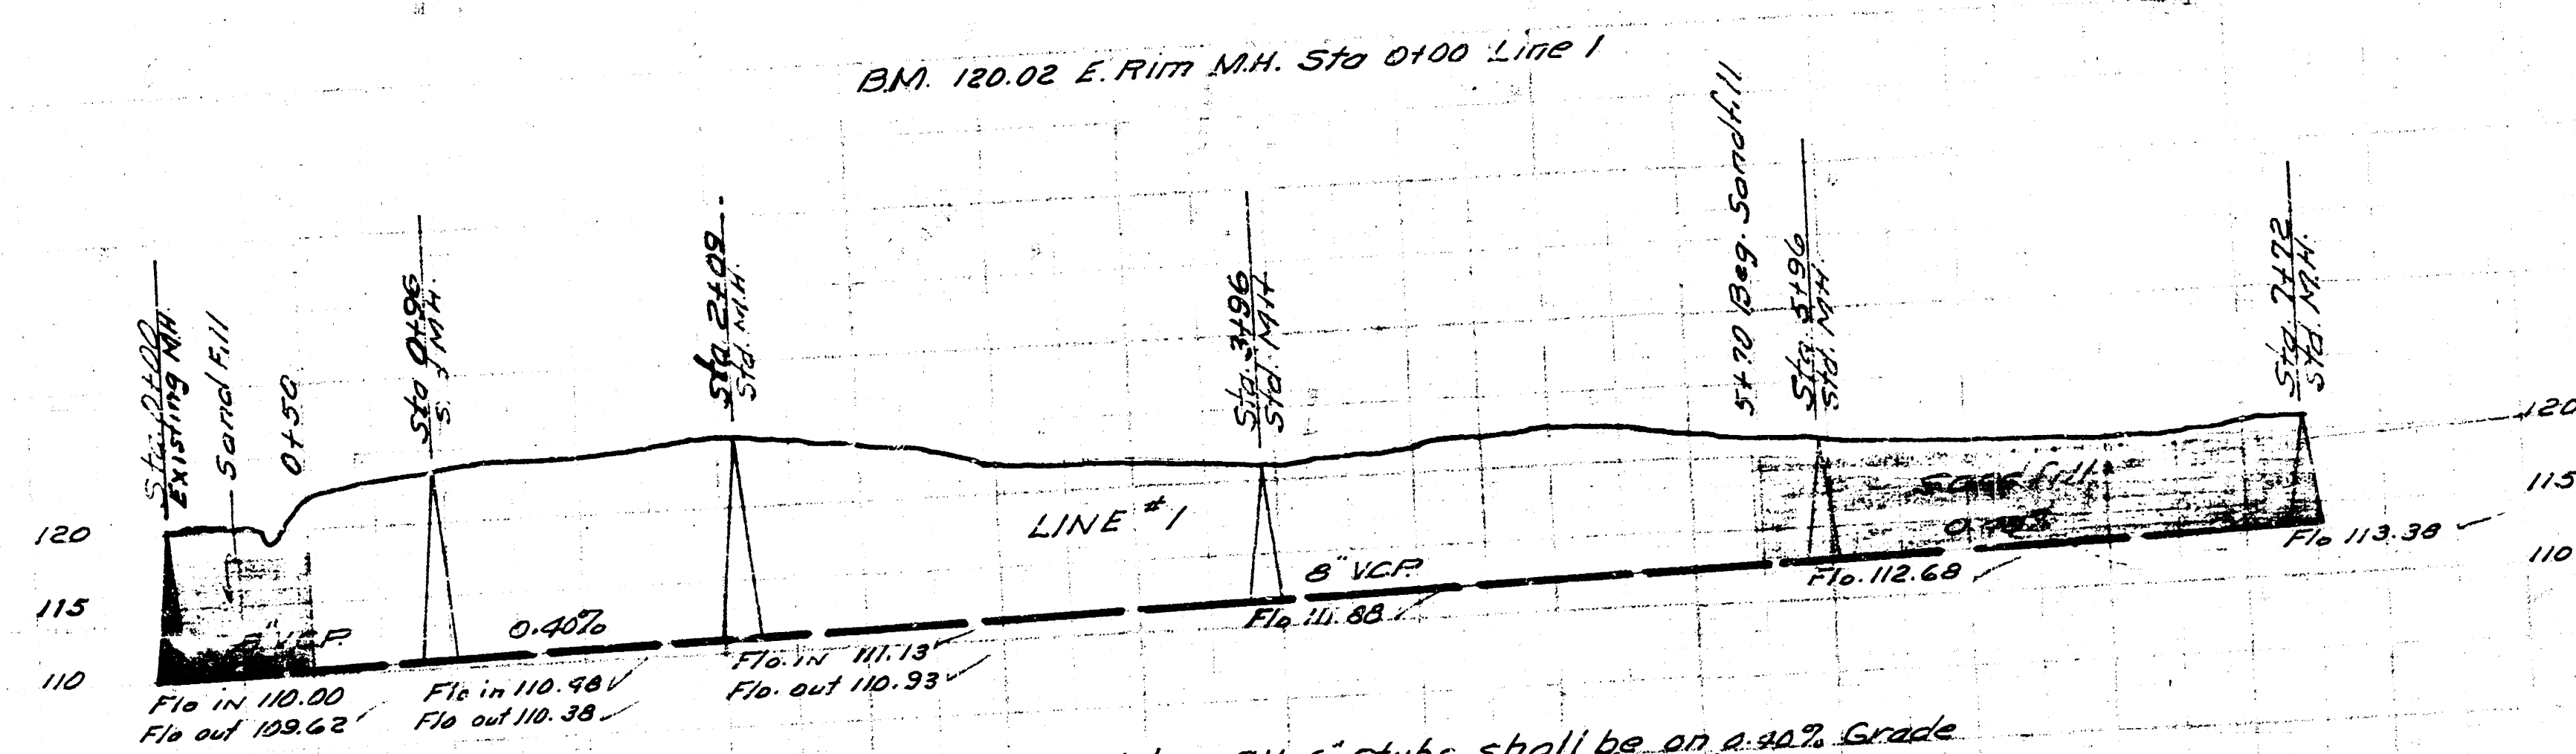


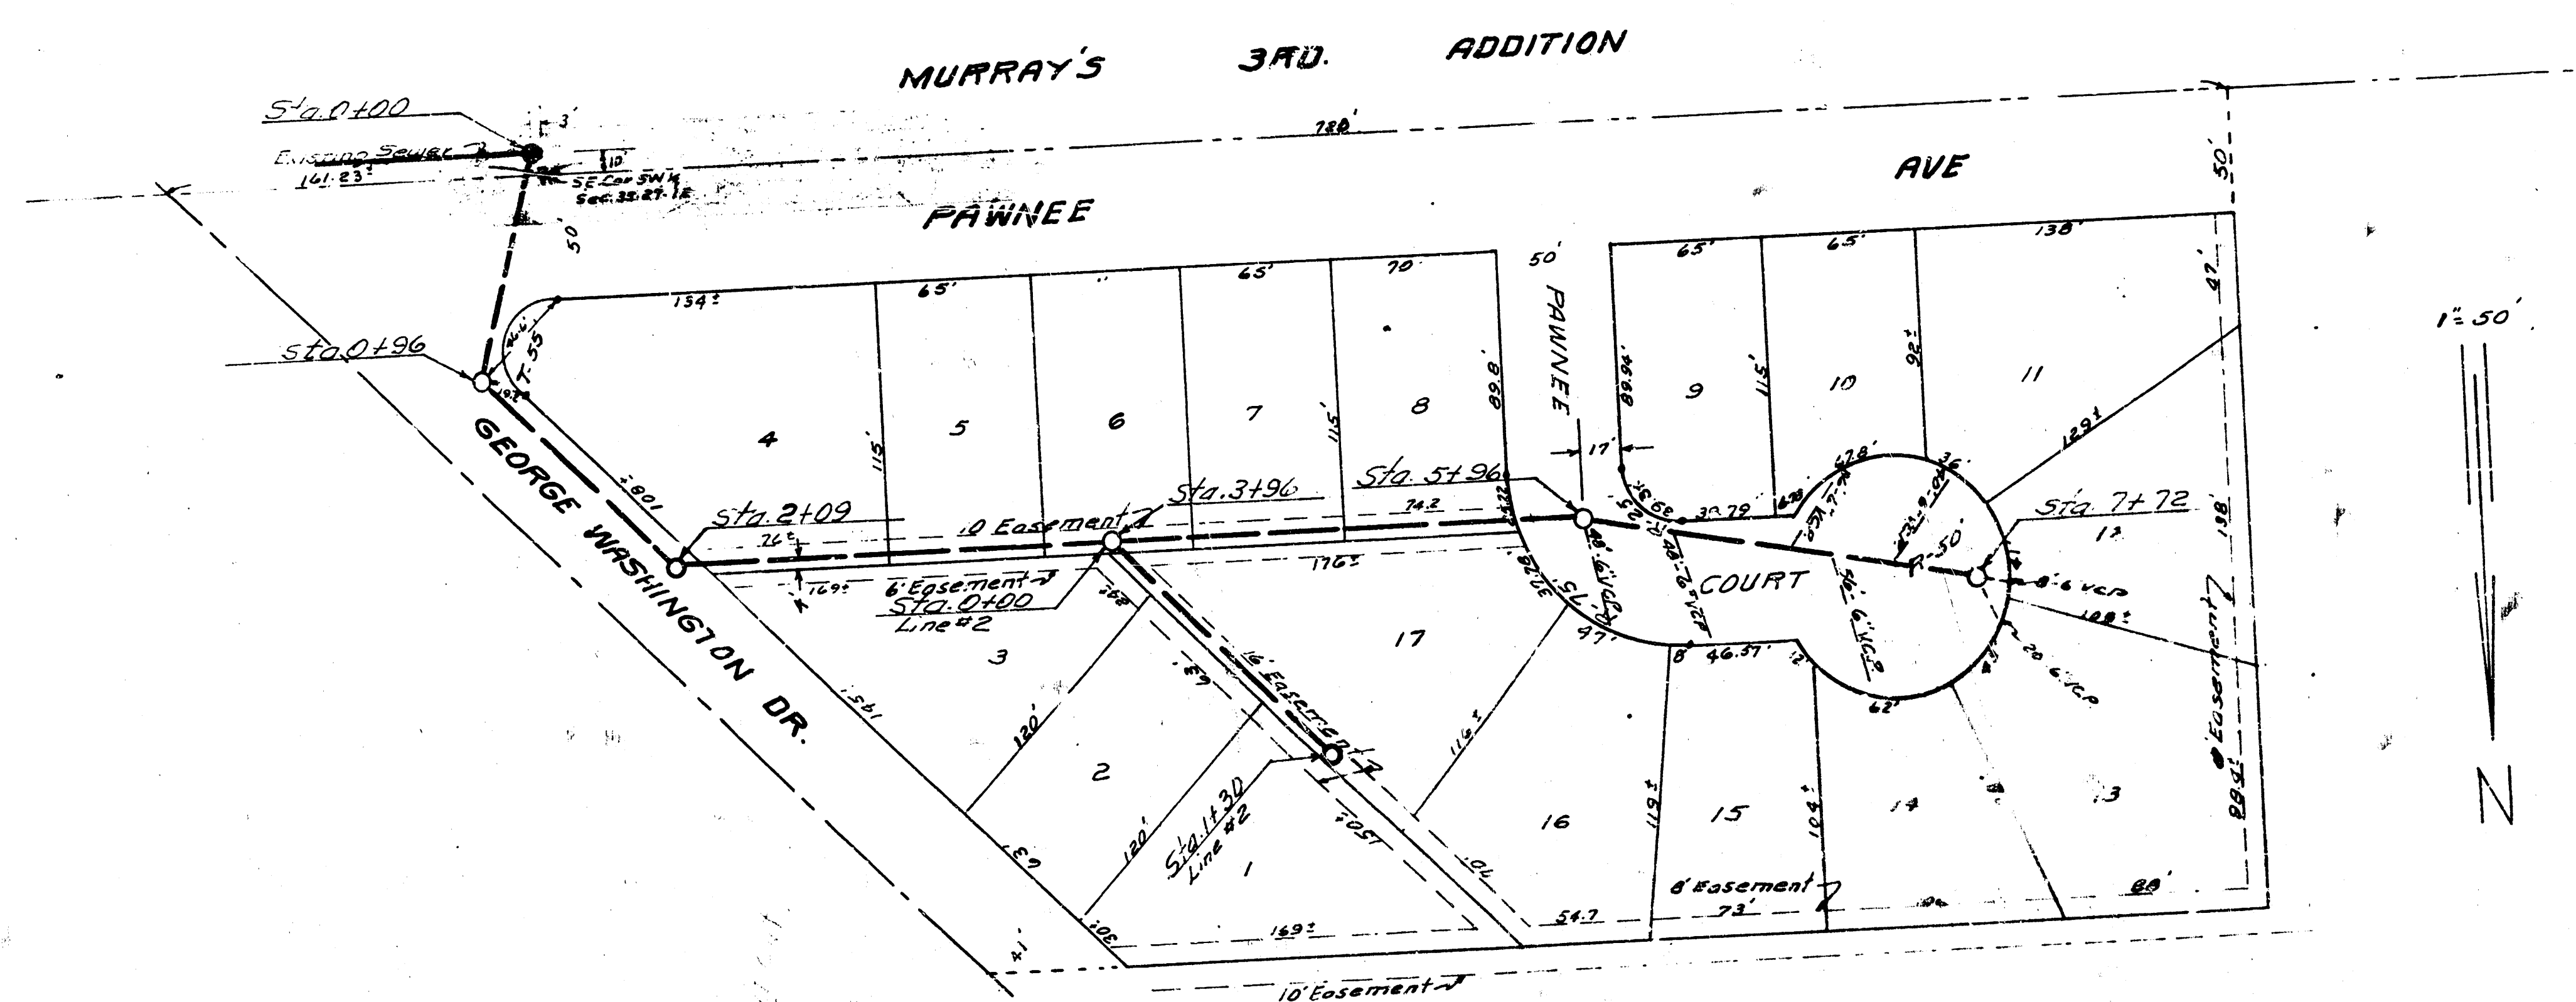

Note: All 6" stubs shall be on a 0.40% Grade and trench sand back fill

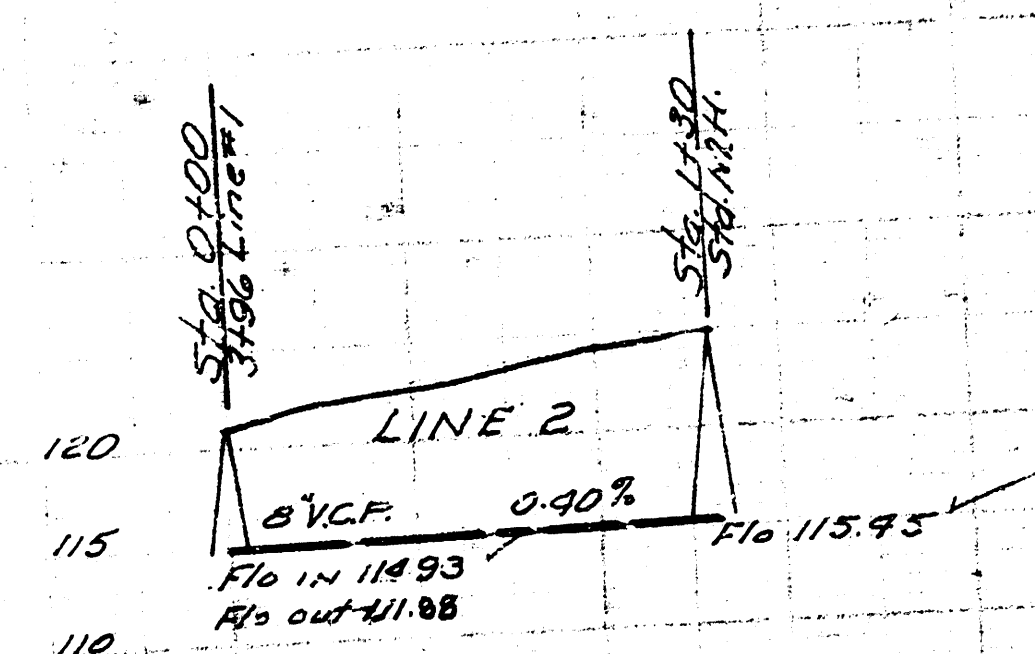

LAT. 4 SUB. 6 W.S.
CITY OF WICHITA KANSAS
B.E. SMITH, CITY ENGINEER
Proj. No. C-29-30