
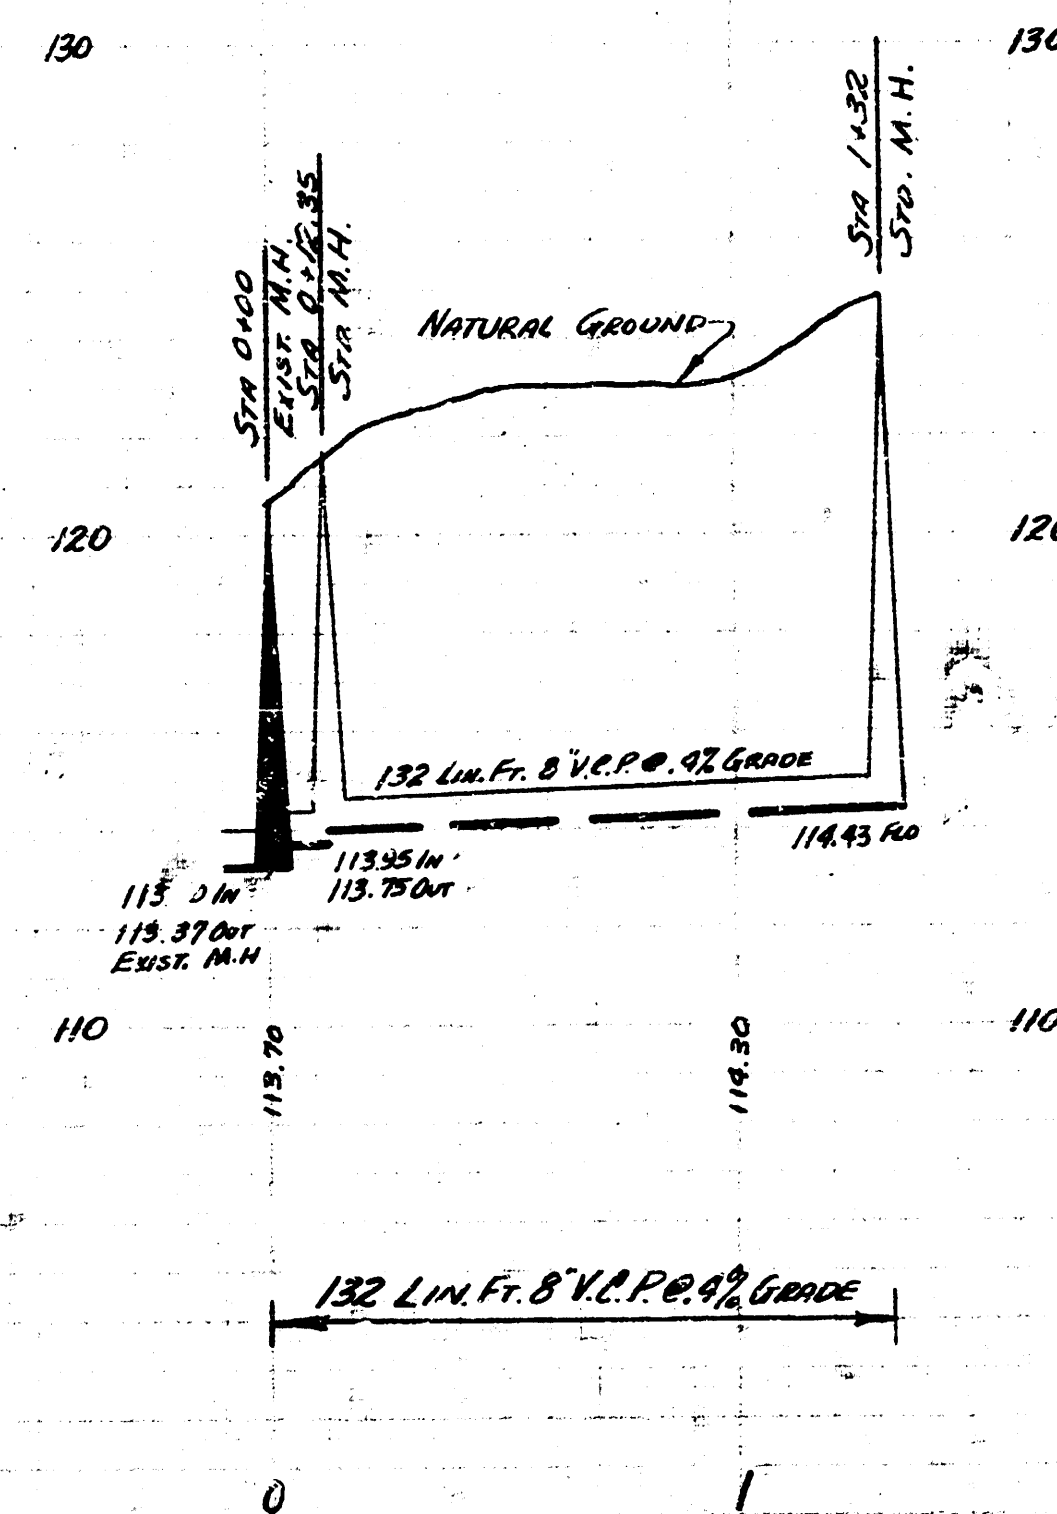


B.M. 120.84 "G" IN GLOBE N. END N. RAD 3832 PAWNEE CT.
B.M. 116.14 "F" ON CTR. OF WEST COPING CONC. CULV. S.S.
PAWNEE @ W.S. EAST ROSEBERRY DRIVE.

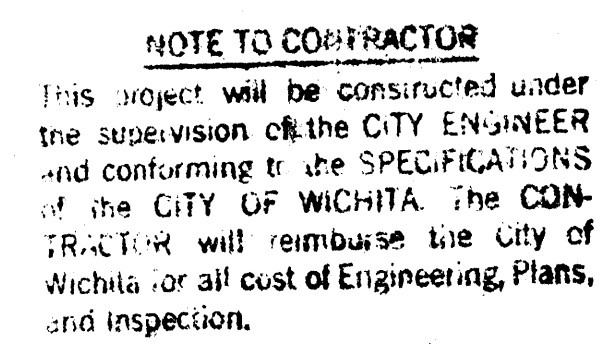

PLAN SCALE 1"=40'
PROFILE SCALE 1"=40' HOR, 1"=4' VERTICAL

EXT. LAT 4 SUB. 6 W.I.S.
CITY OF WICHITA KANSAS
B.E. SMITH CITY ENGINEER
FEB. 1956 PRIVATE JOB