



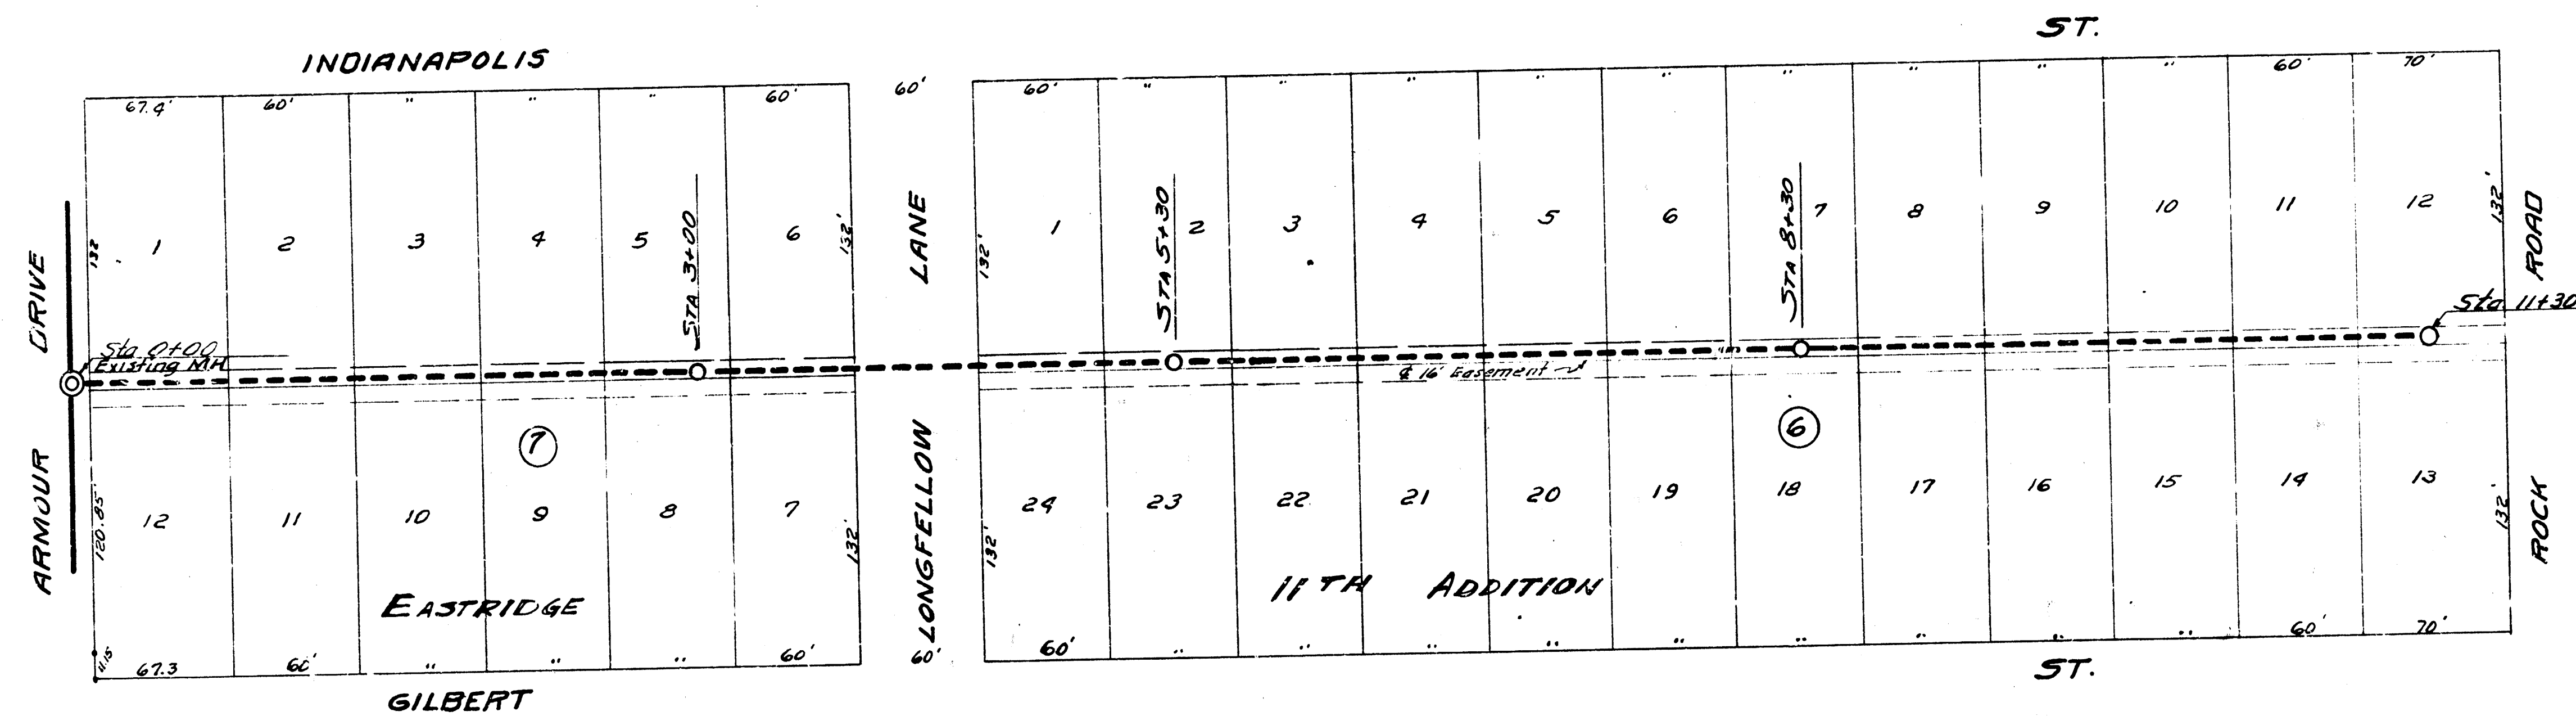

B.M. 147.21 'N' in Mueller F.R. NW Corner Armour Drive & Gilbert

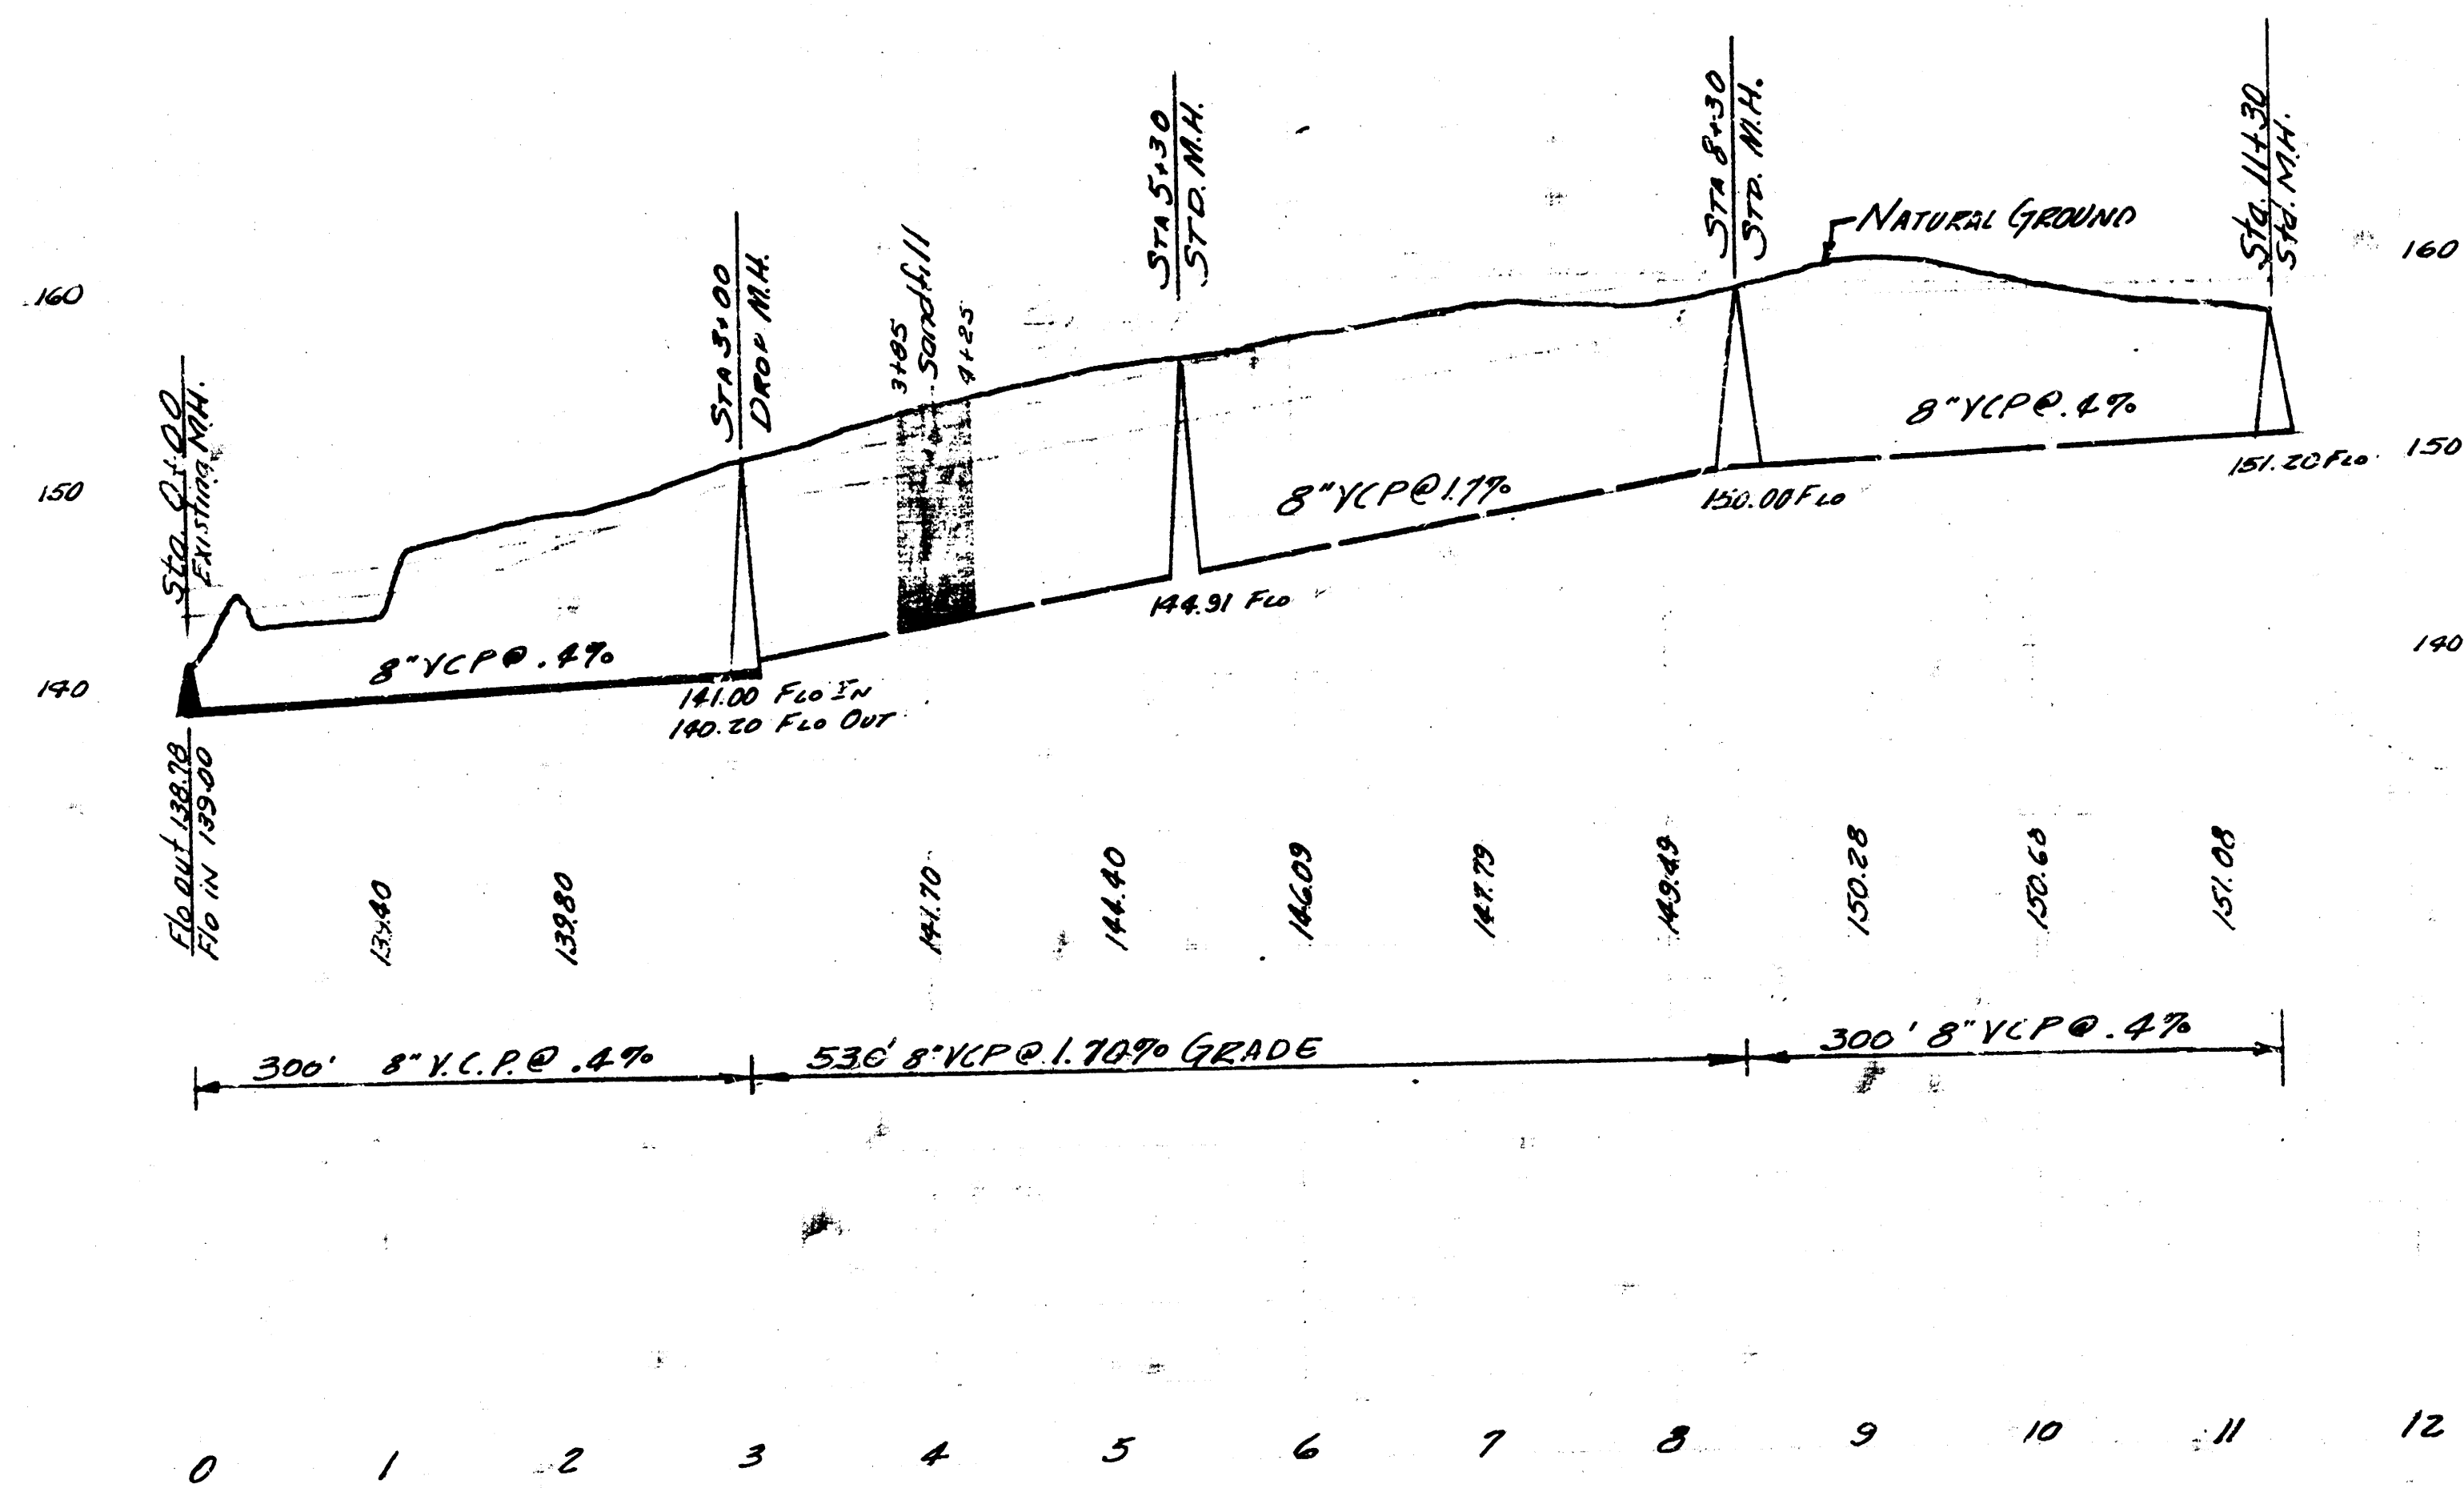

LAT. 2 SUBMAIN 7 W.I.S.
CITY OF WICHITA KANSAS
B.I. SMITH CITY ENGINEER
Proj. No. C-24-65
SEPT 1955



Date: Sept. 1955
Plan by: McLean
Checked by: KLB
Book 1/6