

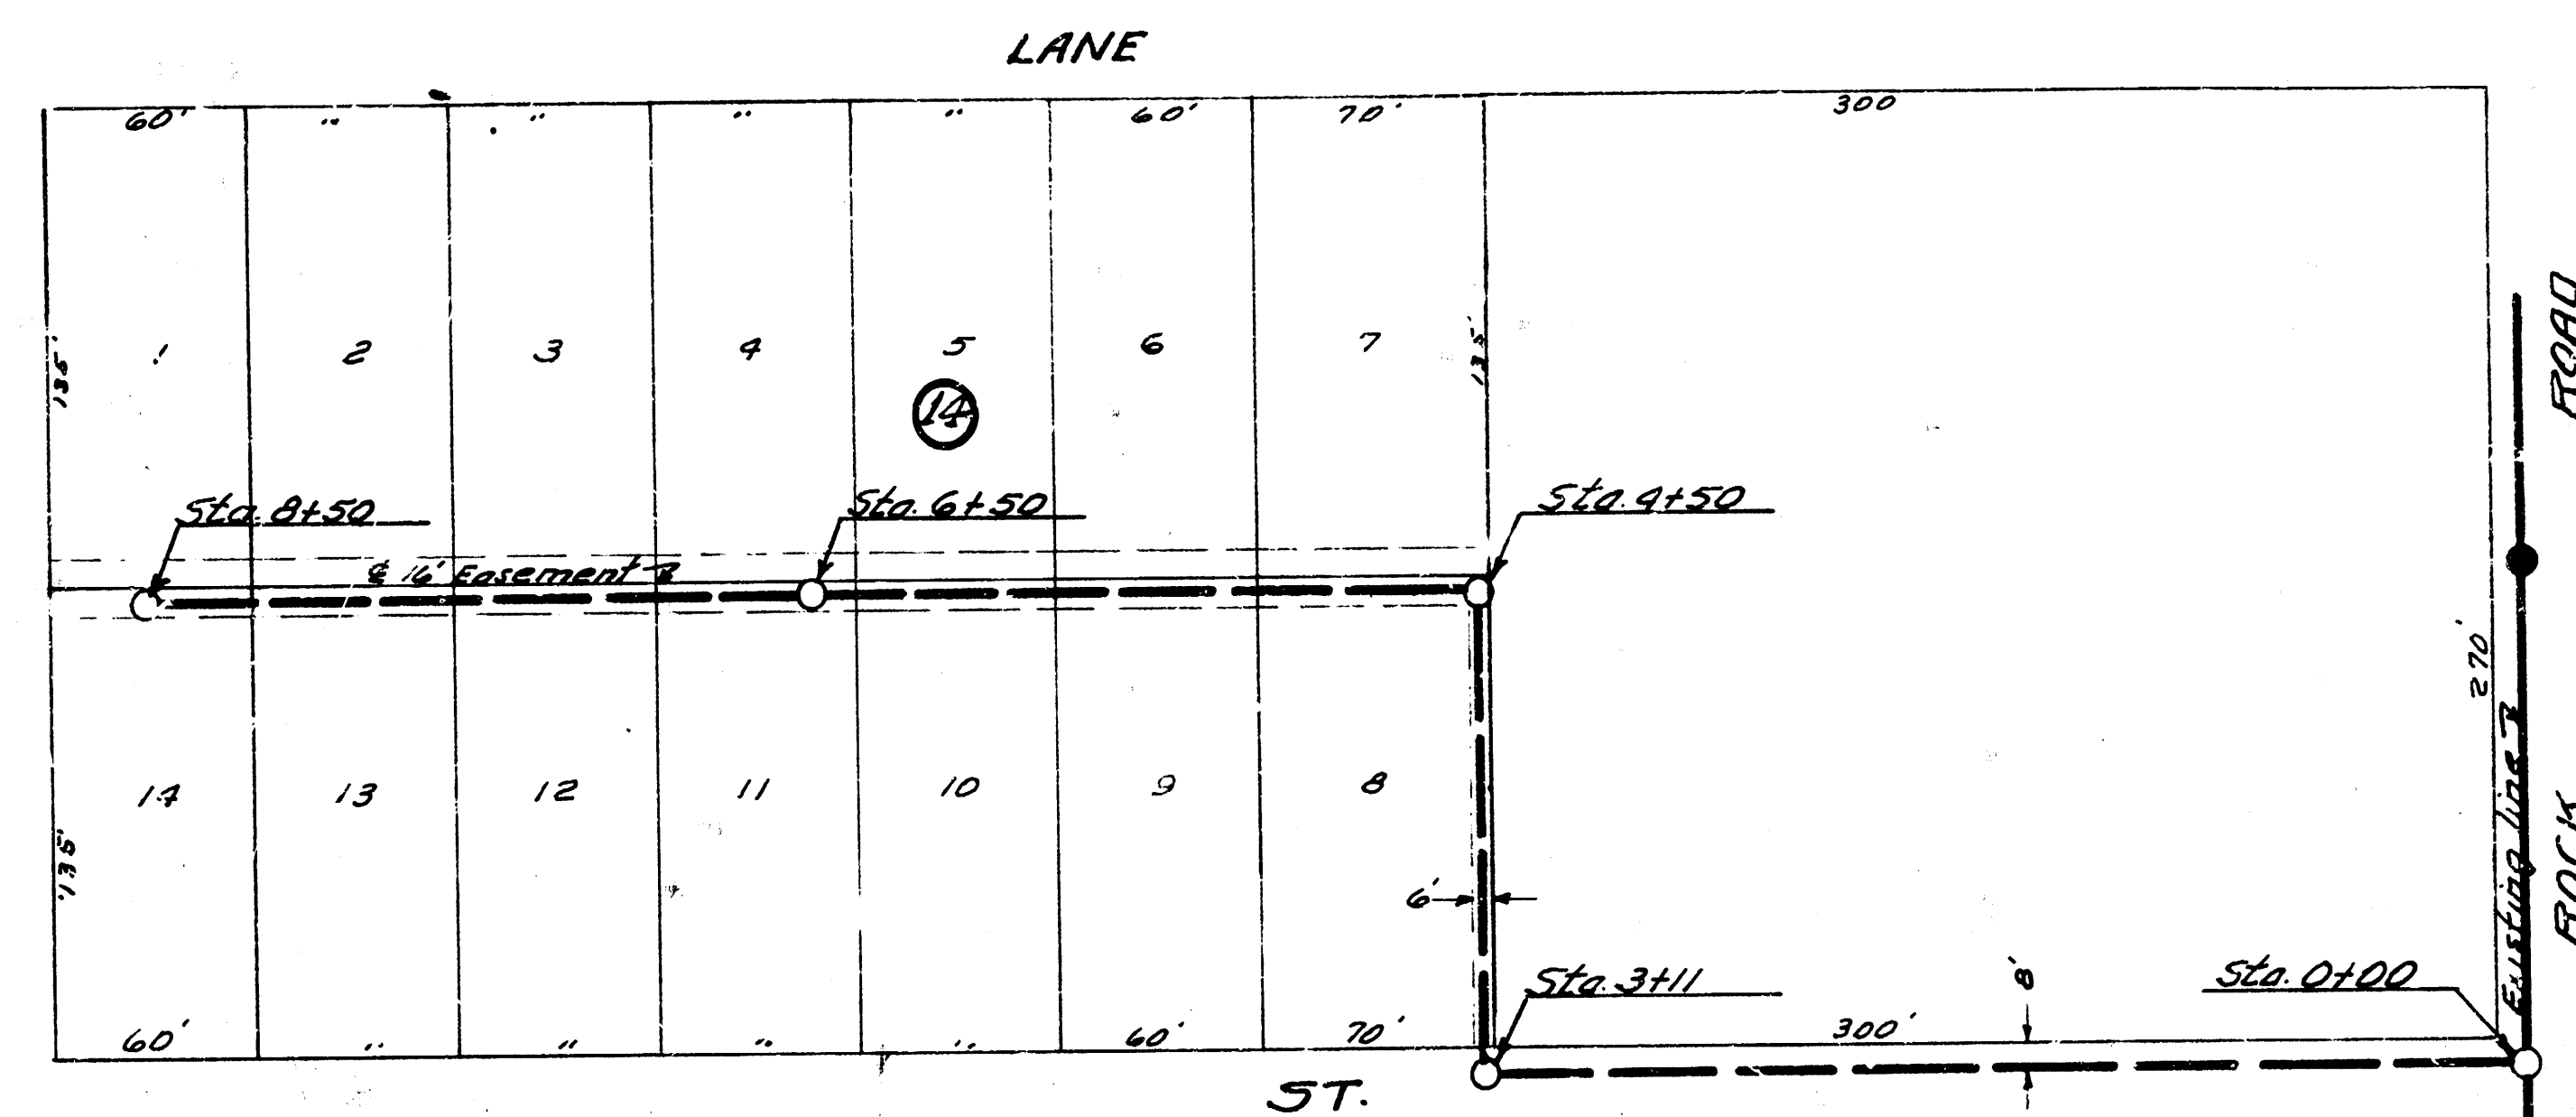


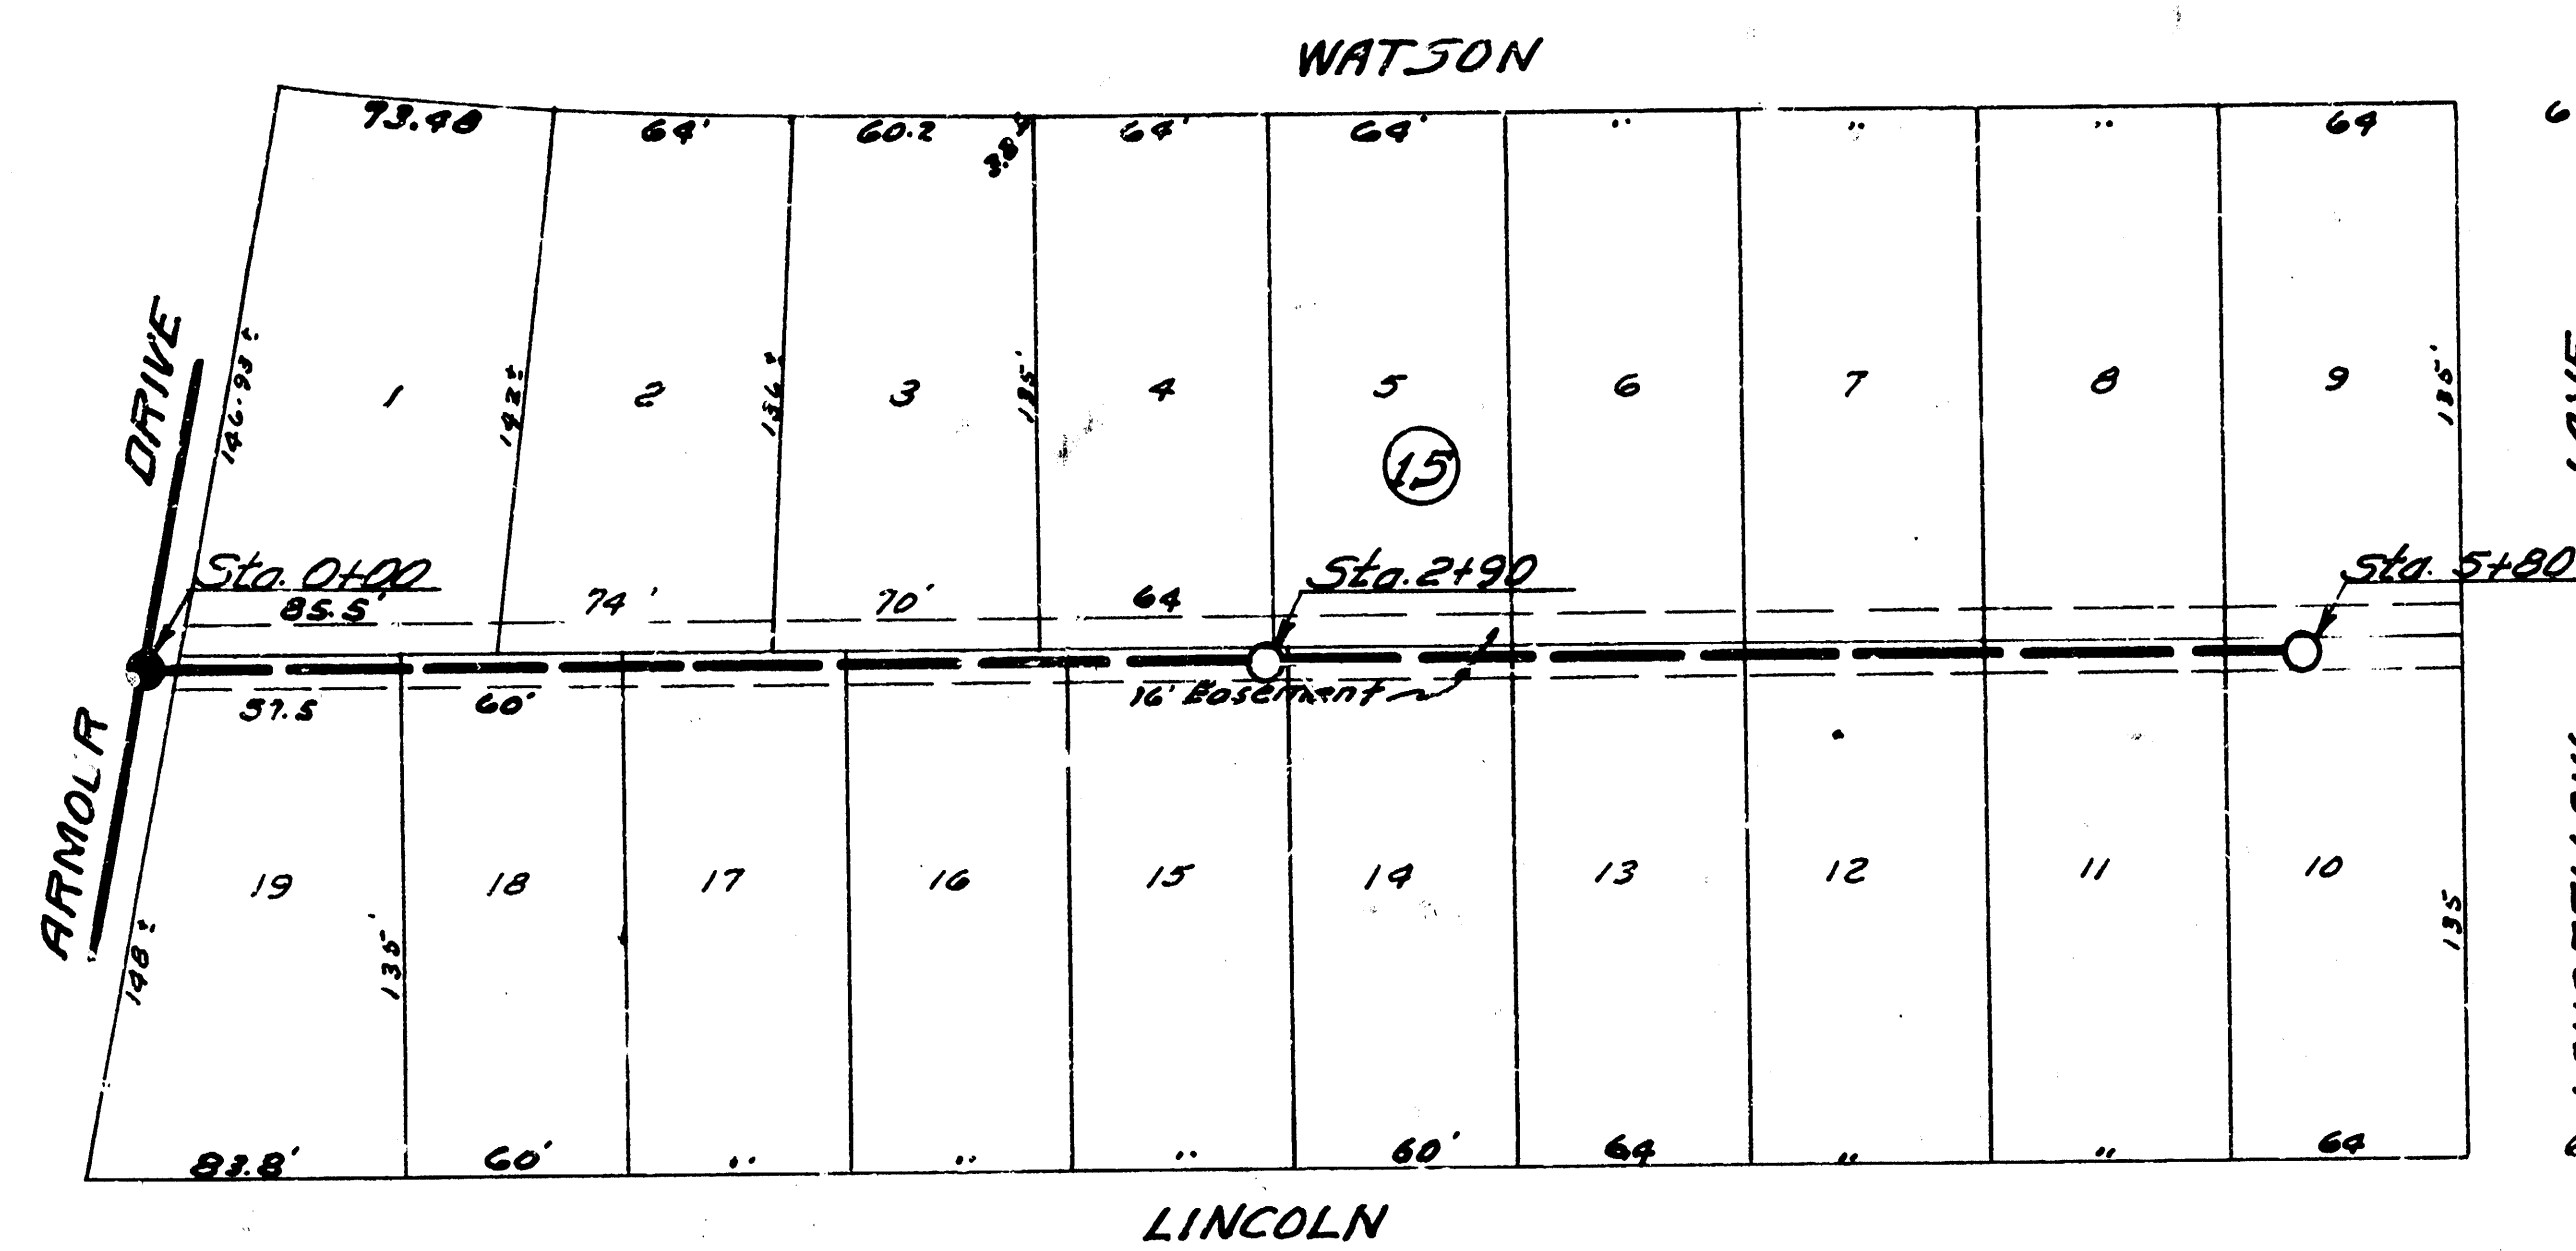


B.M. 142.42 RR 50' x 10' in HLP @ Lincoln  
# East Side of Rock Road

B.M. 140.91 in Mueller F.P. NW corner Armour Dr. & Lincoln

Date 12-14-59  
Plan by M.H.  
Checked by K.F.B.

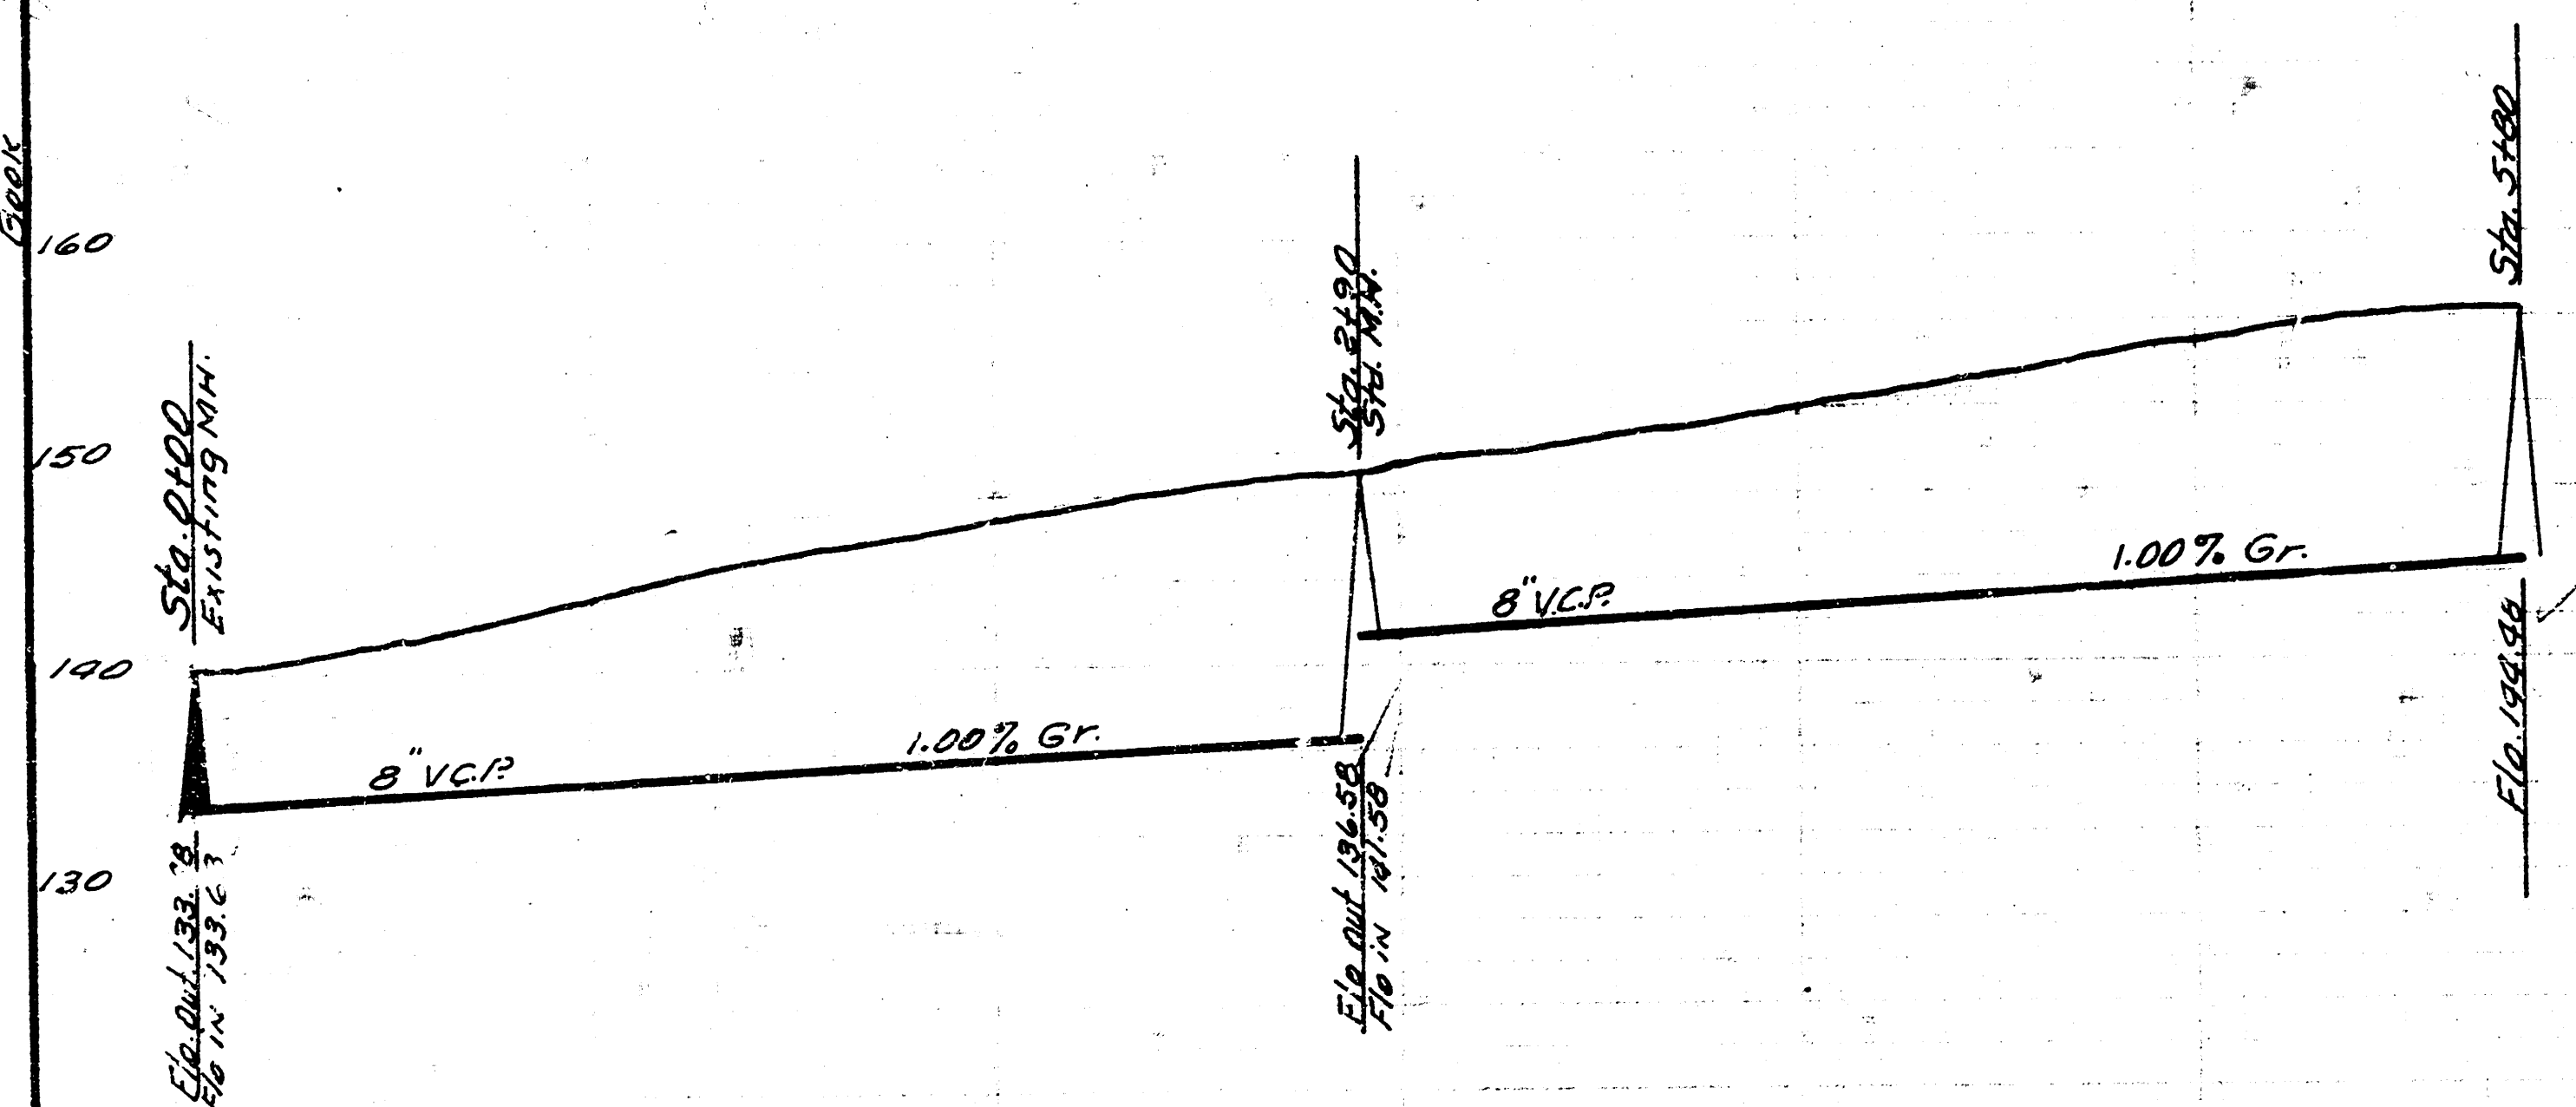

Date 1-4-55  
Plan by M.H.  
Checked by K.F.B.

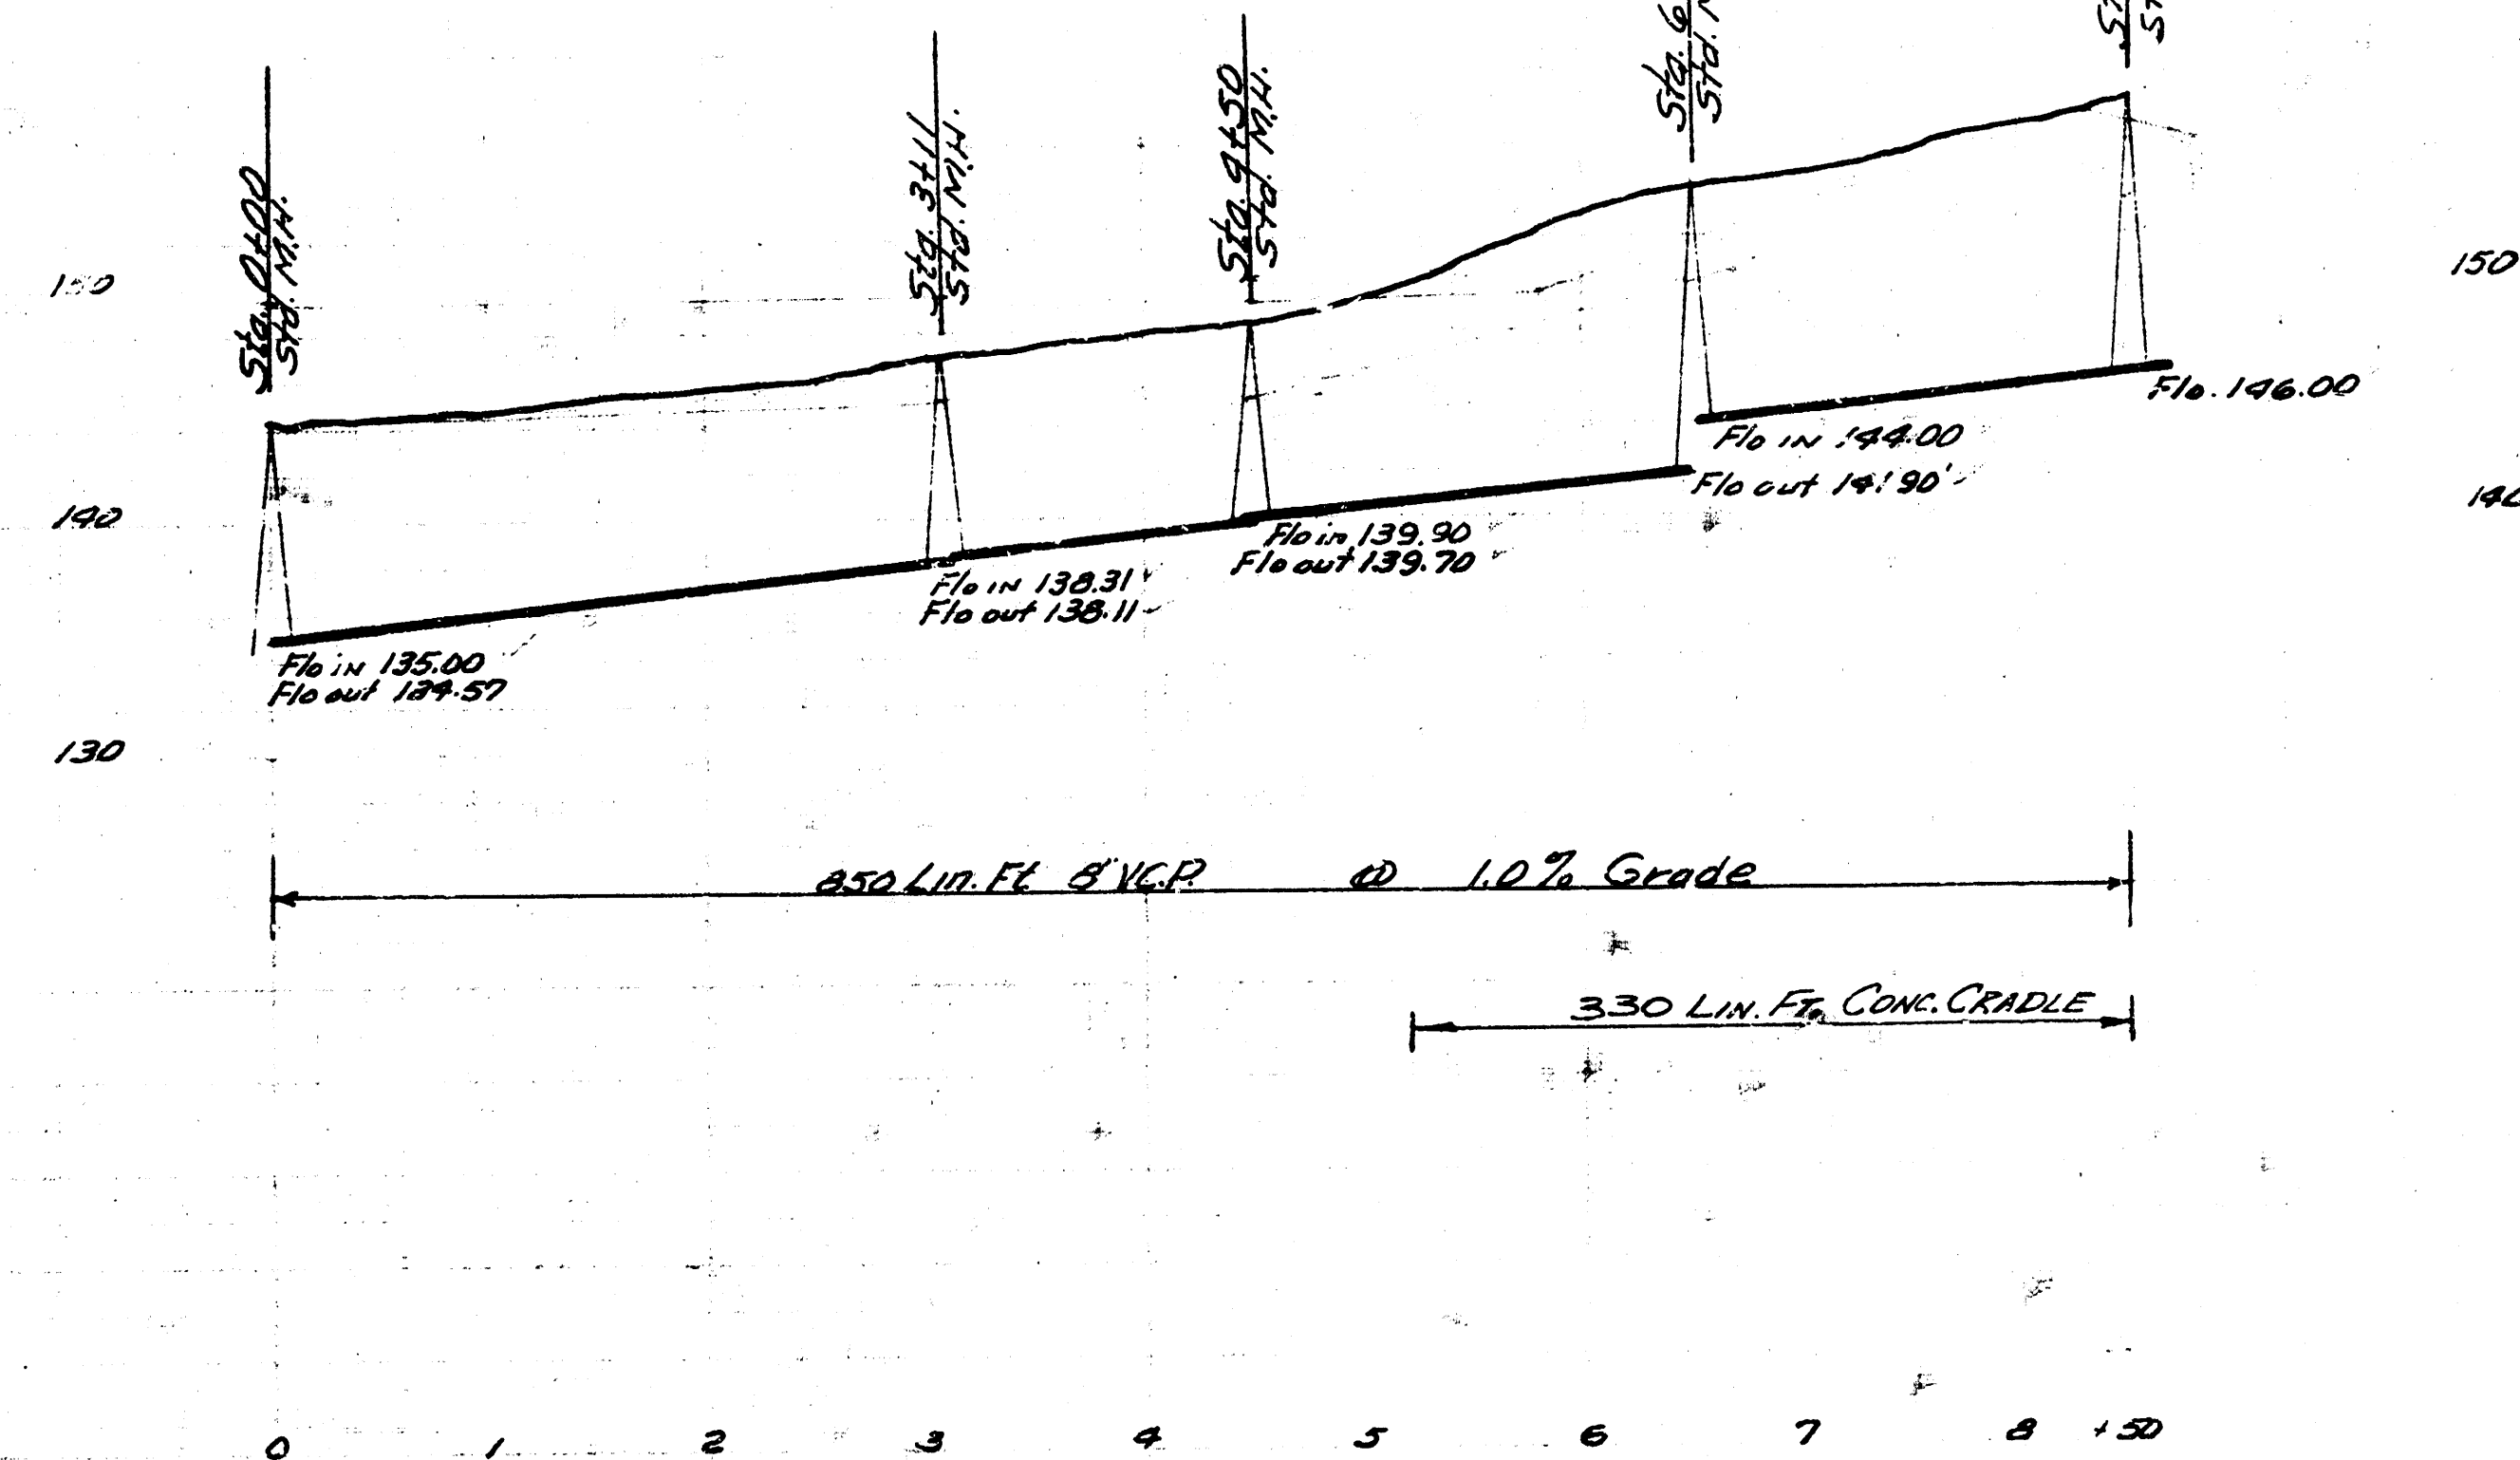

LAT 6 SUBMAIN 7 WIS.  
CITY OF WICHITA KANSAS  
GE SMITH CITY ENGINEER  
Proj No. C-24-69

LAT 7 SUBMAIN 7 WIS.  
CITY OF WICHITA KANSAS  
GE SMITH CITY ENGINEER  
Proj No. C-25-3