
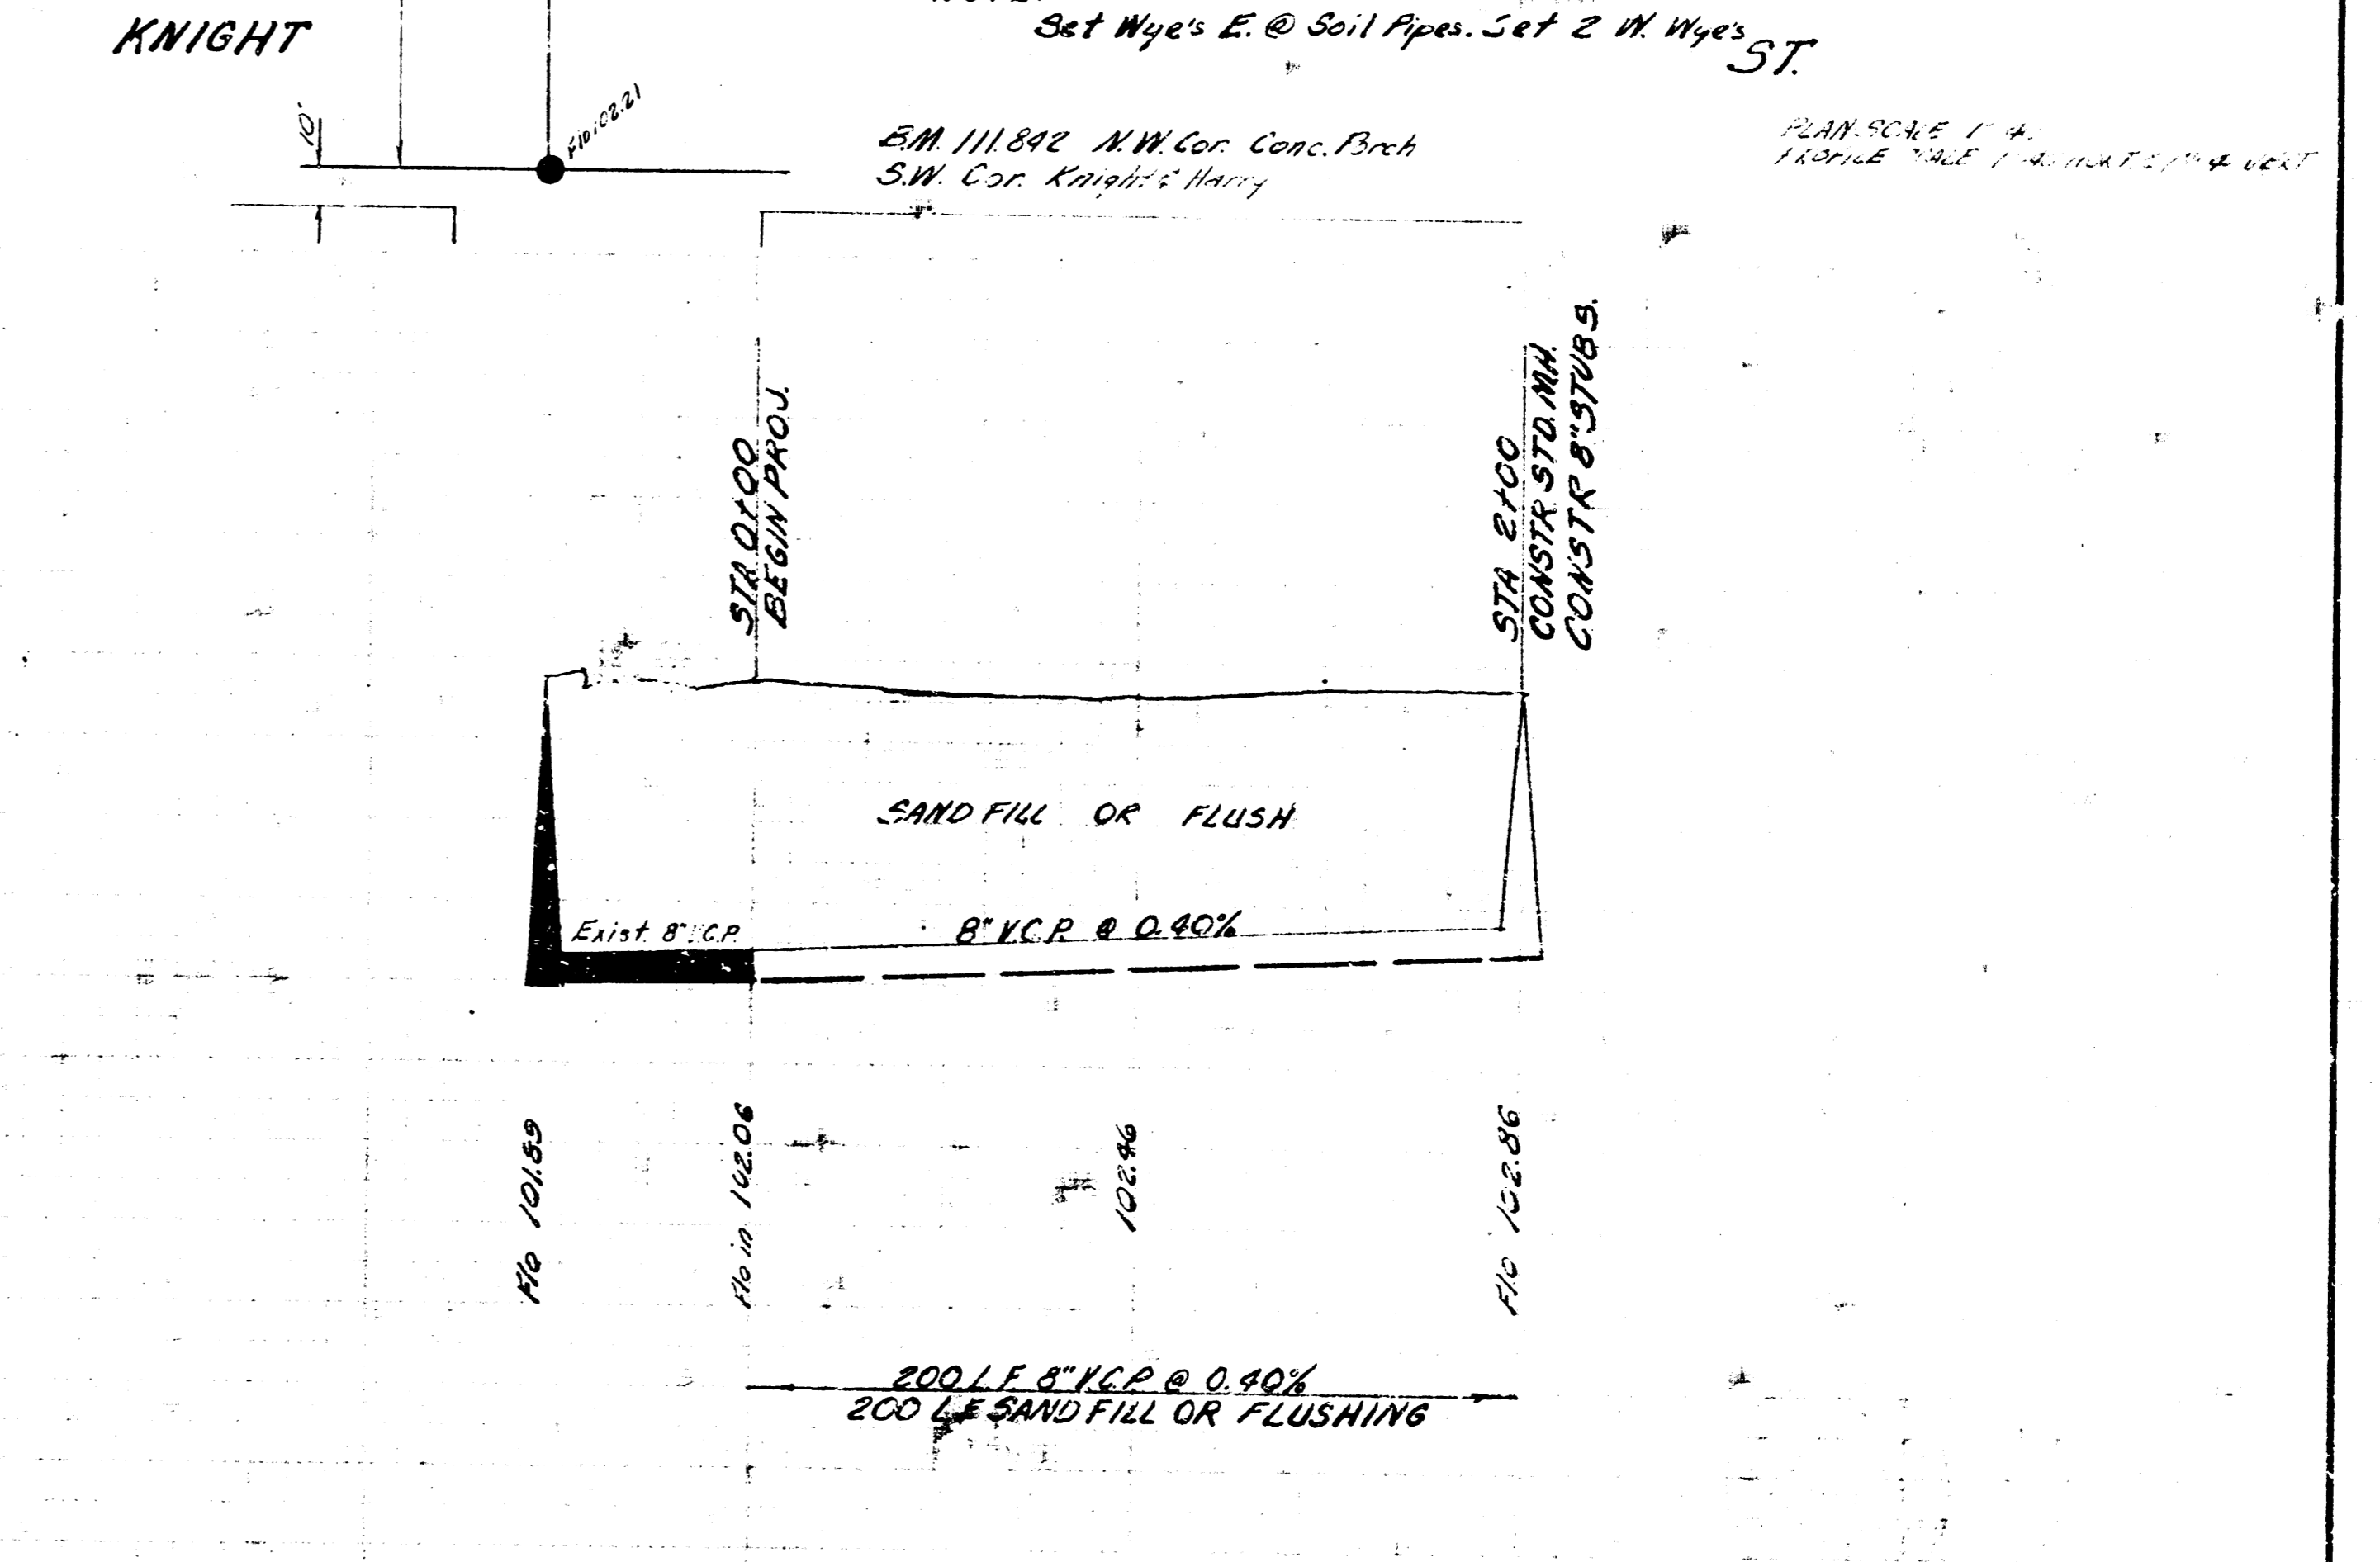


PLAN SCALE 1"=40'  
 PROFILE SCALE 1"=40' HOR.  
 1"=4' VERT.

B.M. 145.39 N. RIM M.H. STA. 0+00

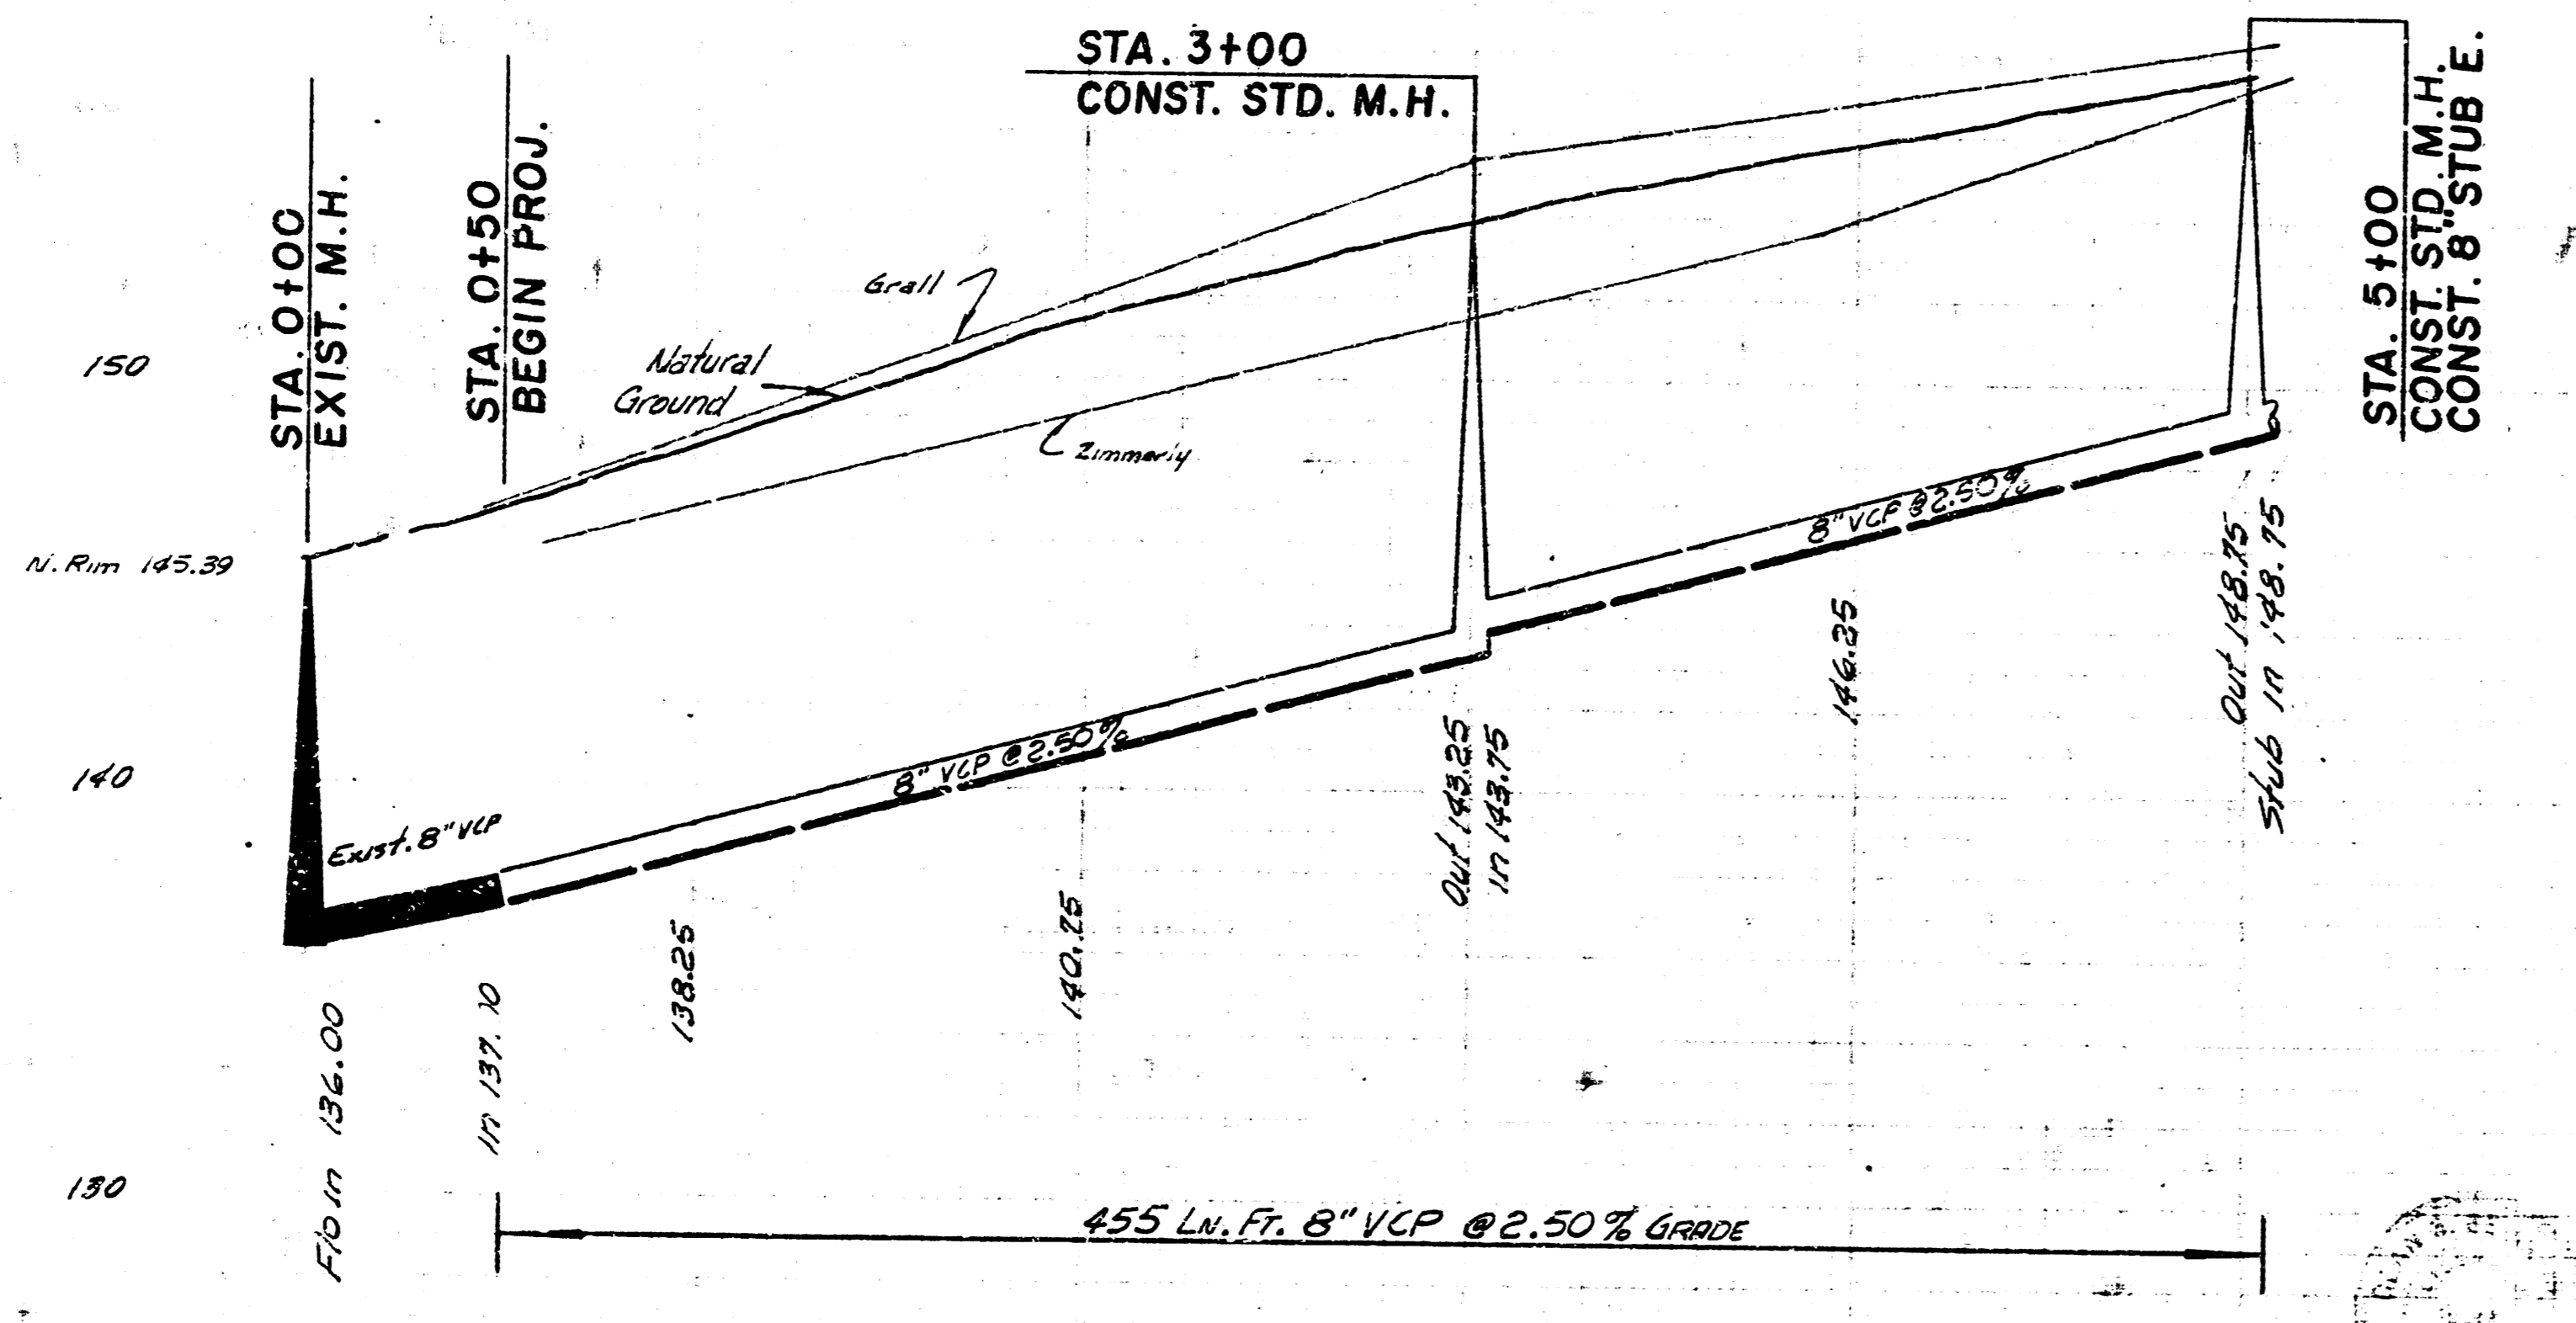

LAT. 2, SUB. II, W.I.S.  
 CITY OF WICHITA, KANSAS  
 B.E. SMITH, CITY ENGINEER  
 PROJ. NO. C24-2 DATE MARCH 1964

EXT. LINE 18, LAT. 57, S.S. #22  
 CITY OF WICHITA, KANSAS  
 B.E. SMITH, CITY ENGINEER  
 DATE JUNE 1964 PRIVATE PROJ.