





E.M. 169.48 R.R. Spike on west side of Power Pole on NE corner of Funston & Cypress

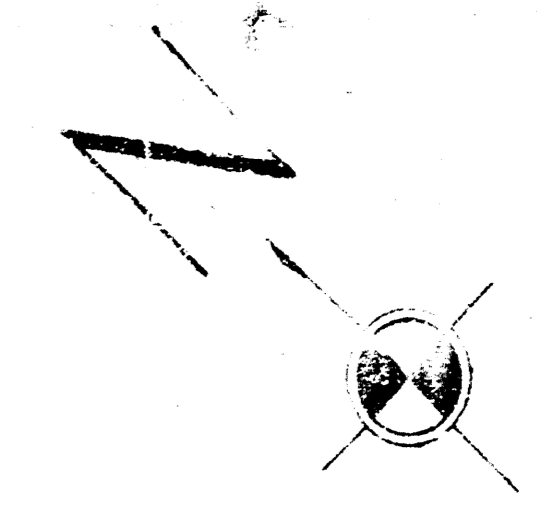

Plan Scale 1" = 40'  
 Profile Scale 1" = 40' Hor.  
 1" = 5' Vert

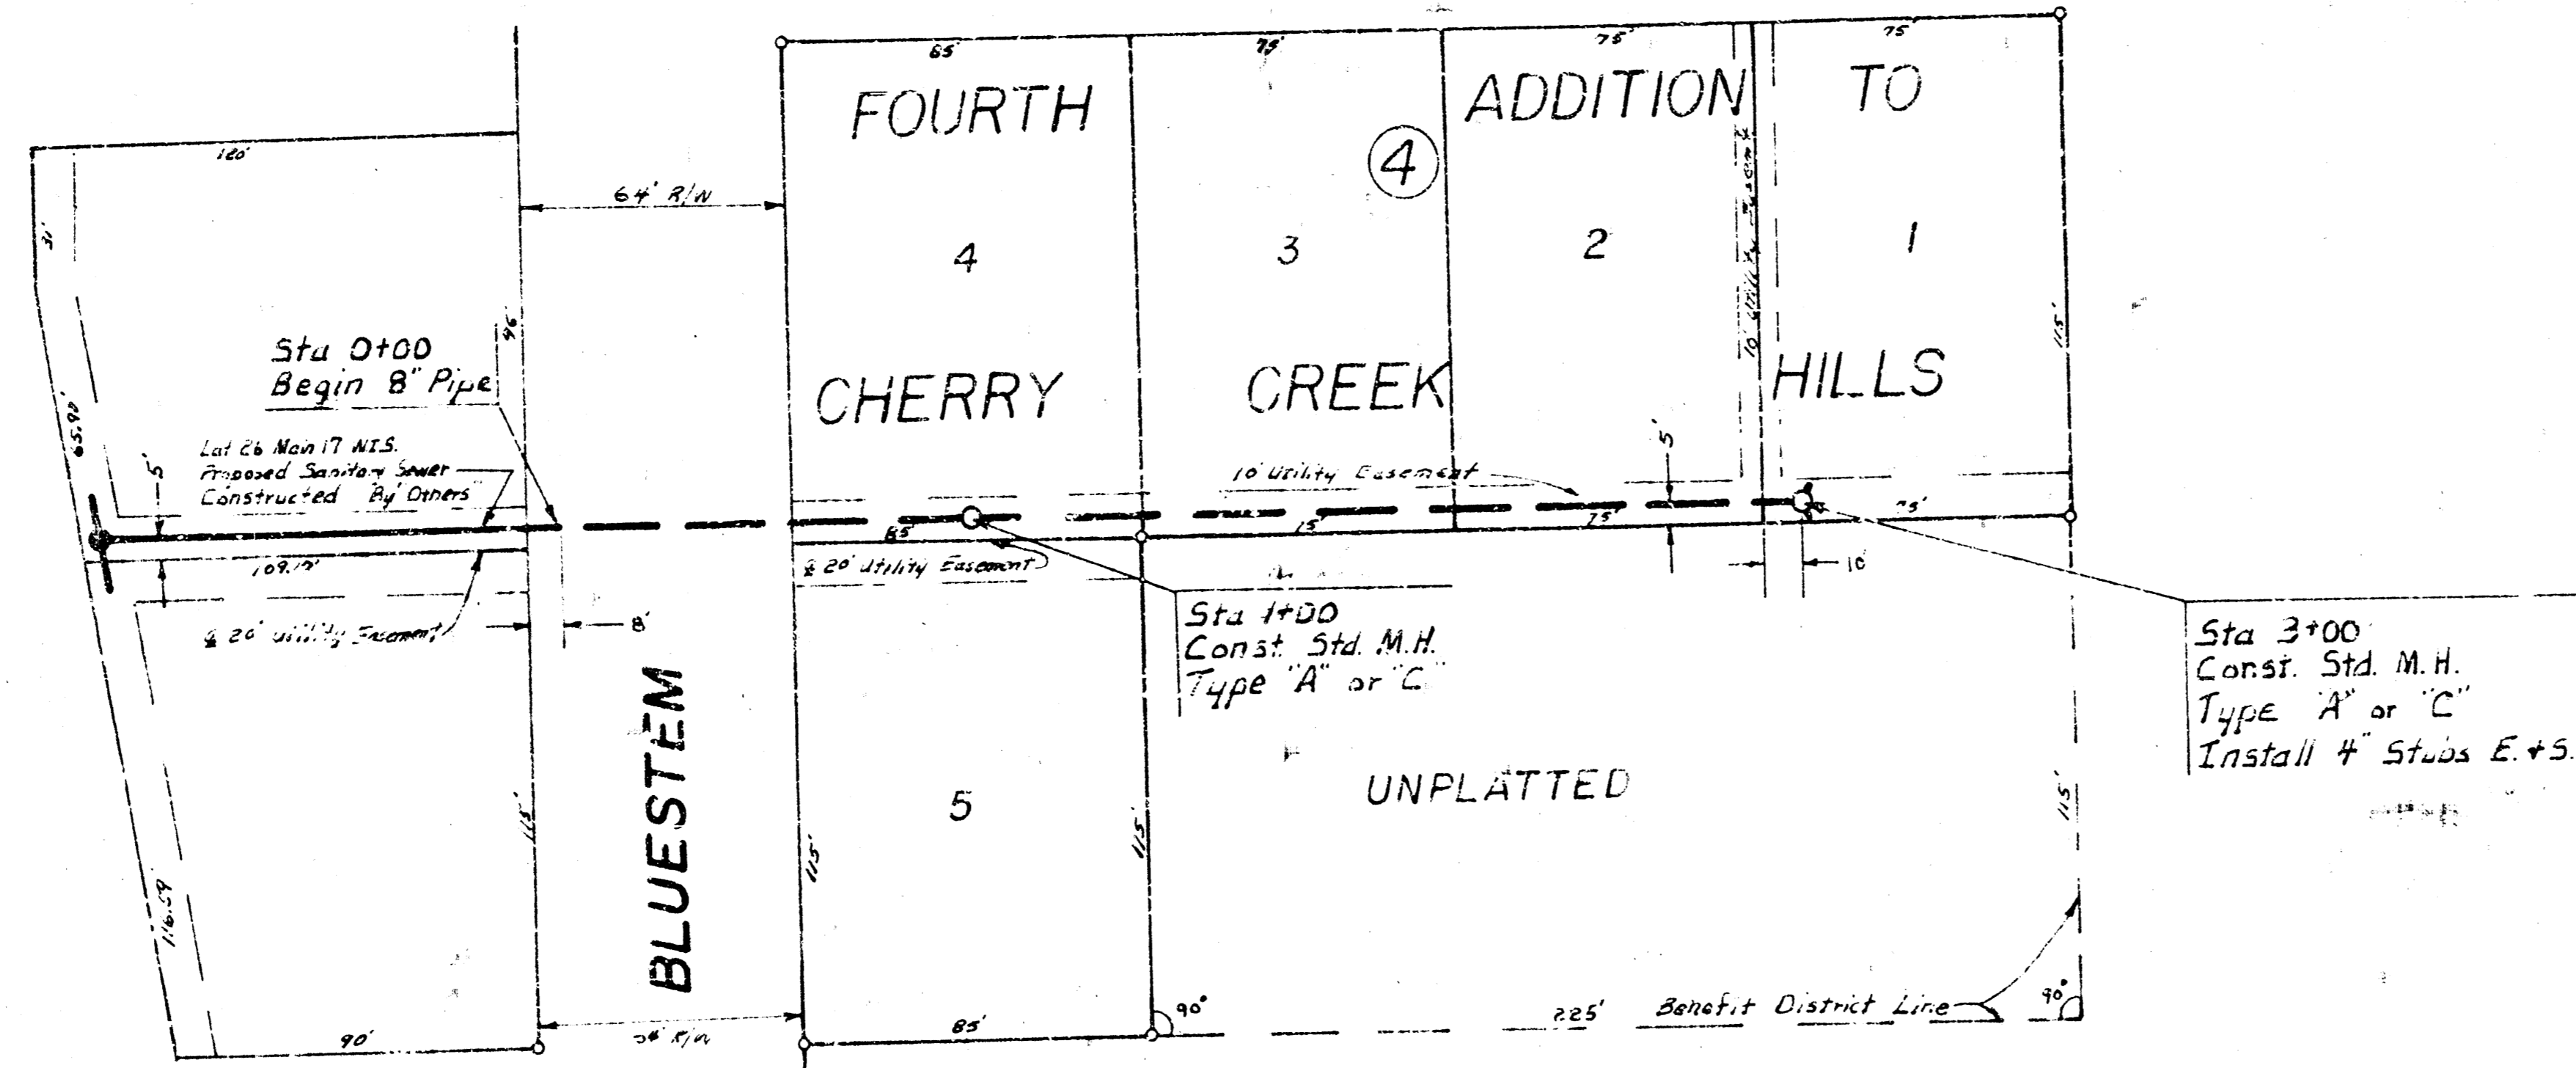

NOTE: FIELD ENGINEER SHALL SET SEPARATION OF LOTS OF HANDOUT TO EACH PROPOSED FINISHED GRADE AS DETERMINED BY THE DEVELOPER.

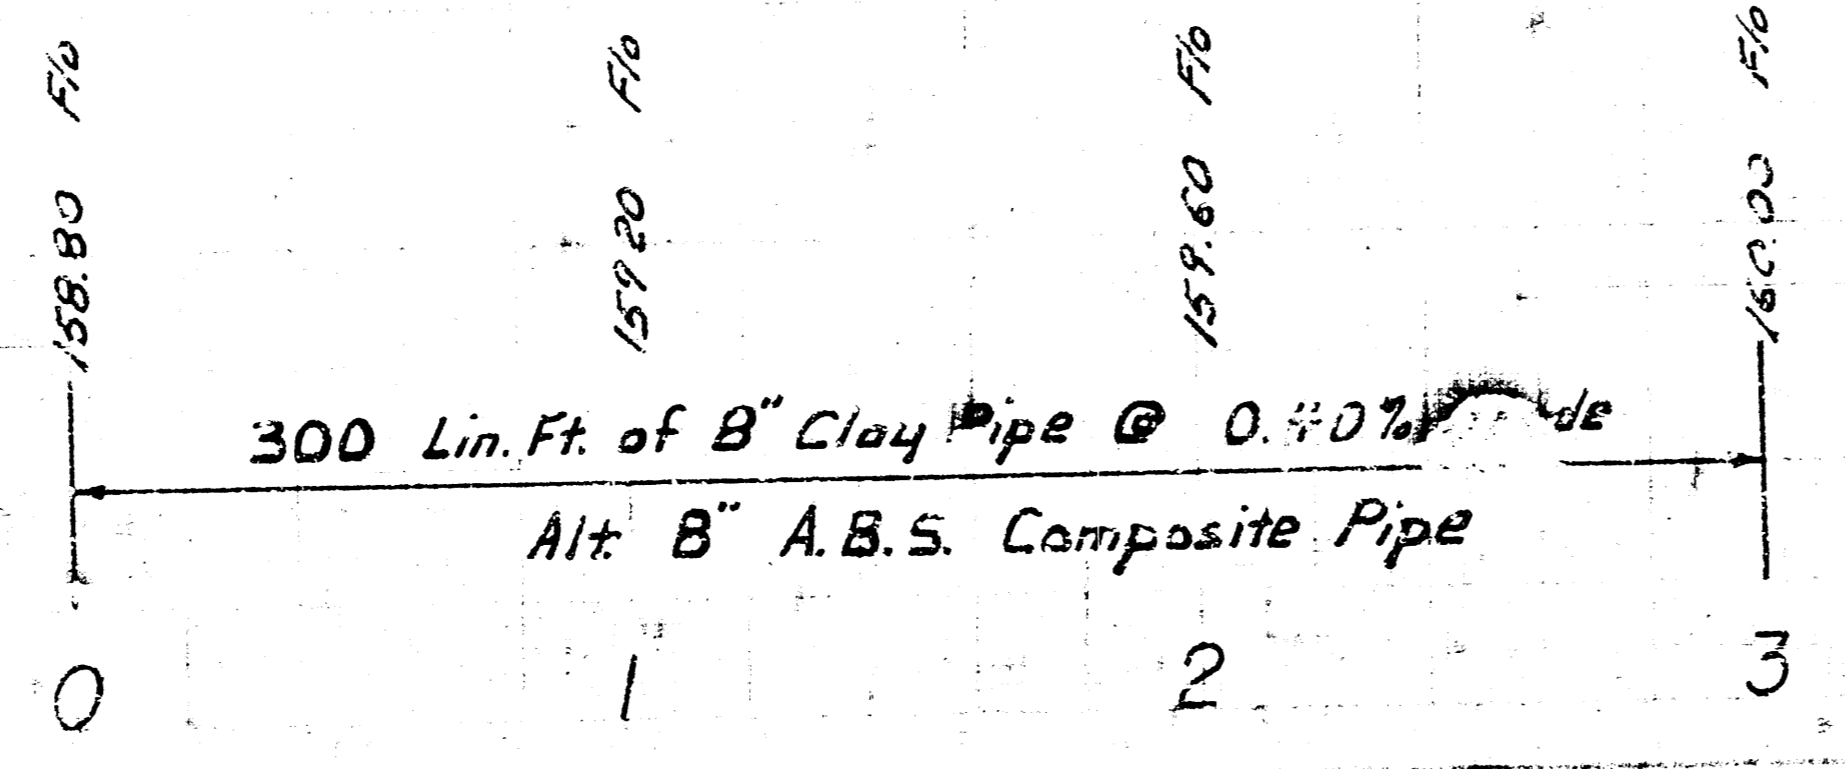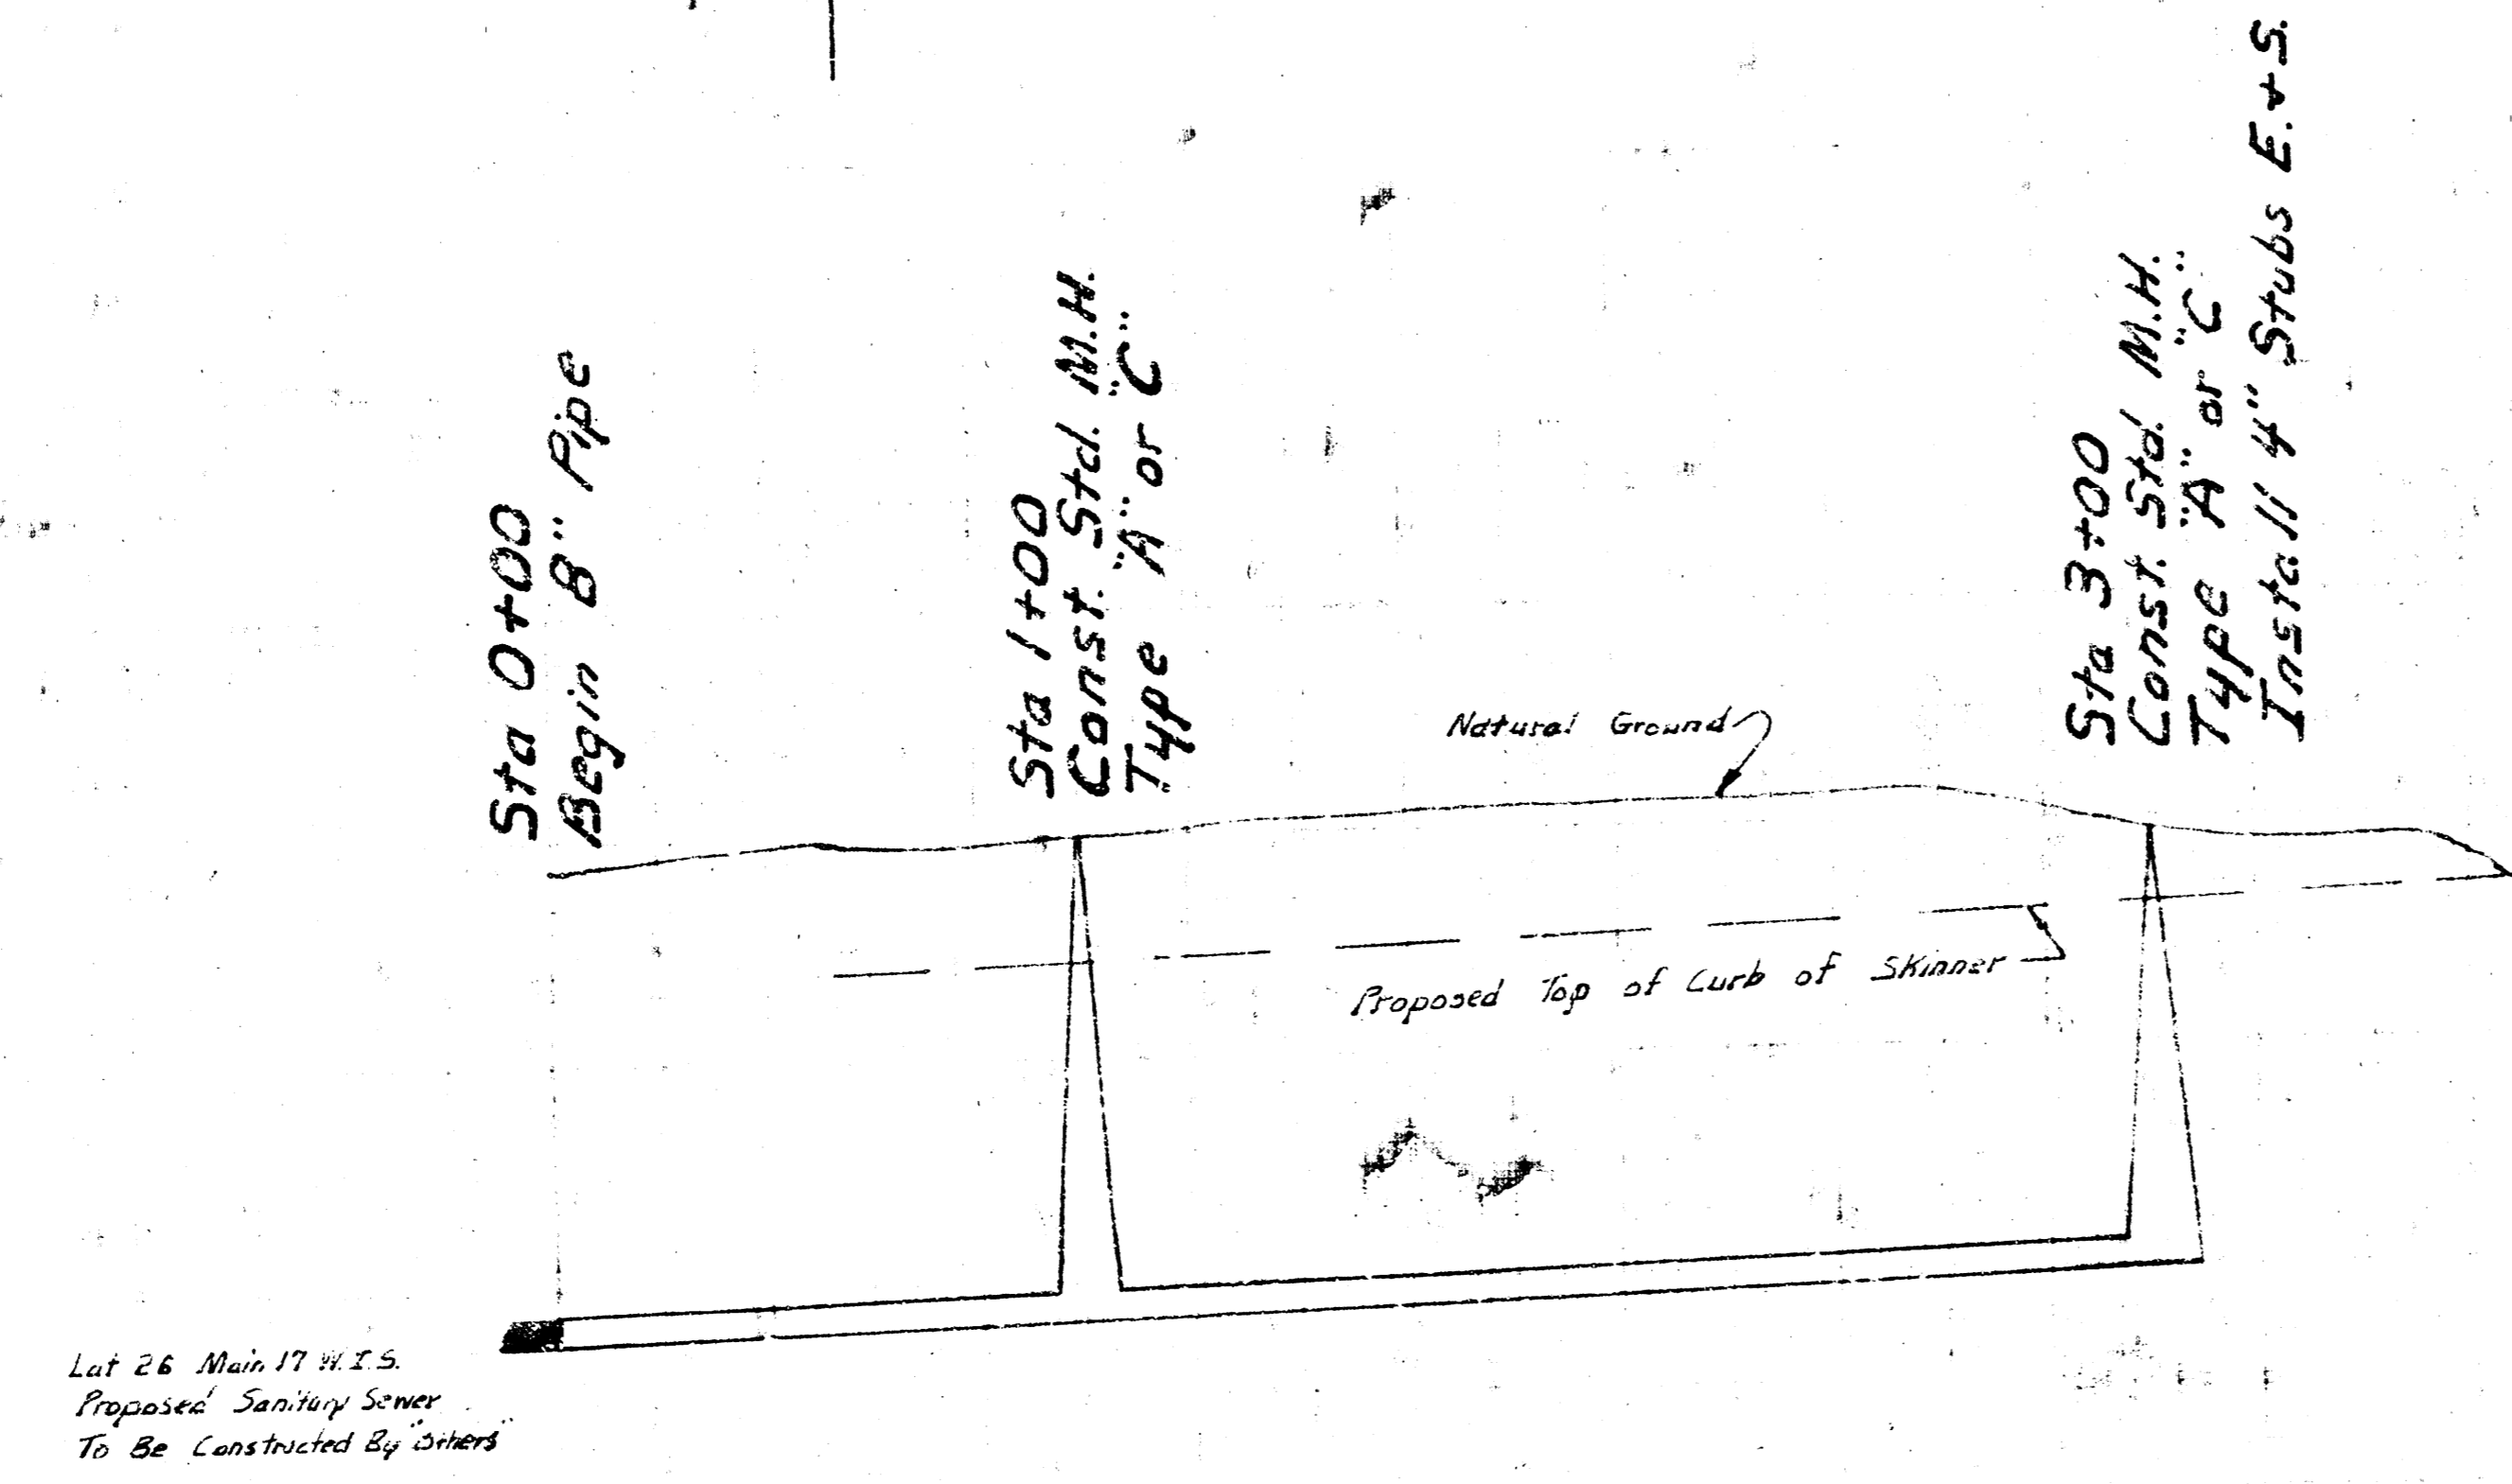

LAT 27 MAIN 17 W.I.S.  
 CITY OF WICHITA  
 R. W. LINN CITY ENGINEER  
 Project No. 468 76 245 80536 000 000 001

14 3 4 8