
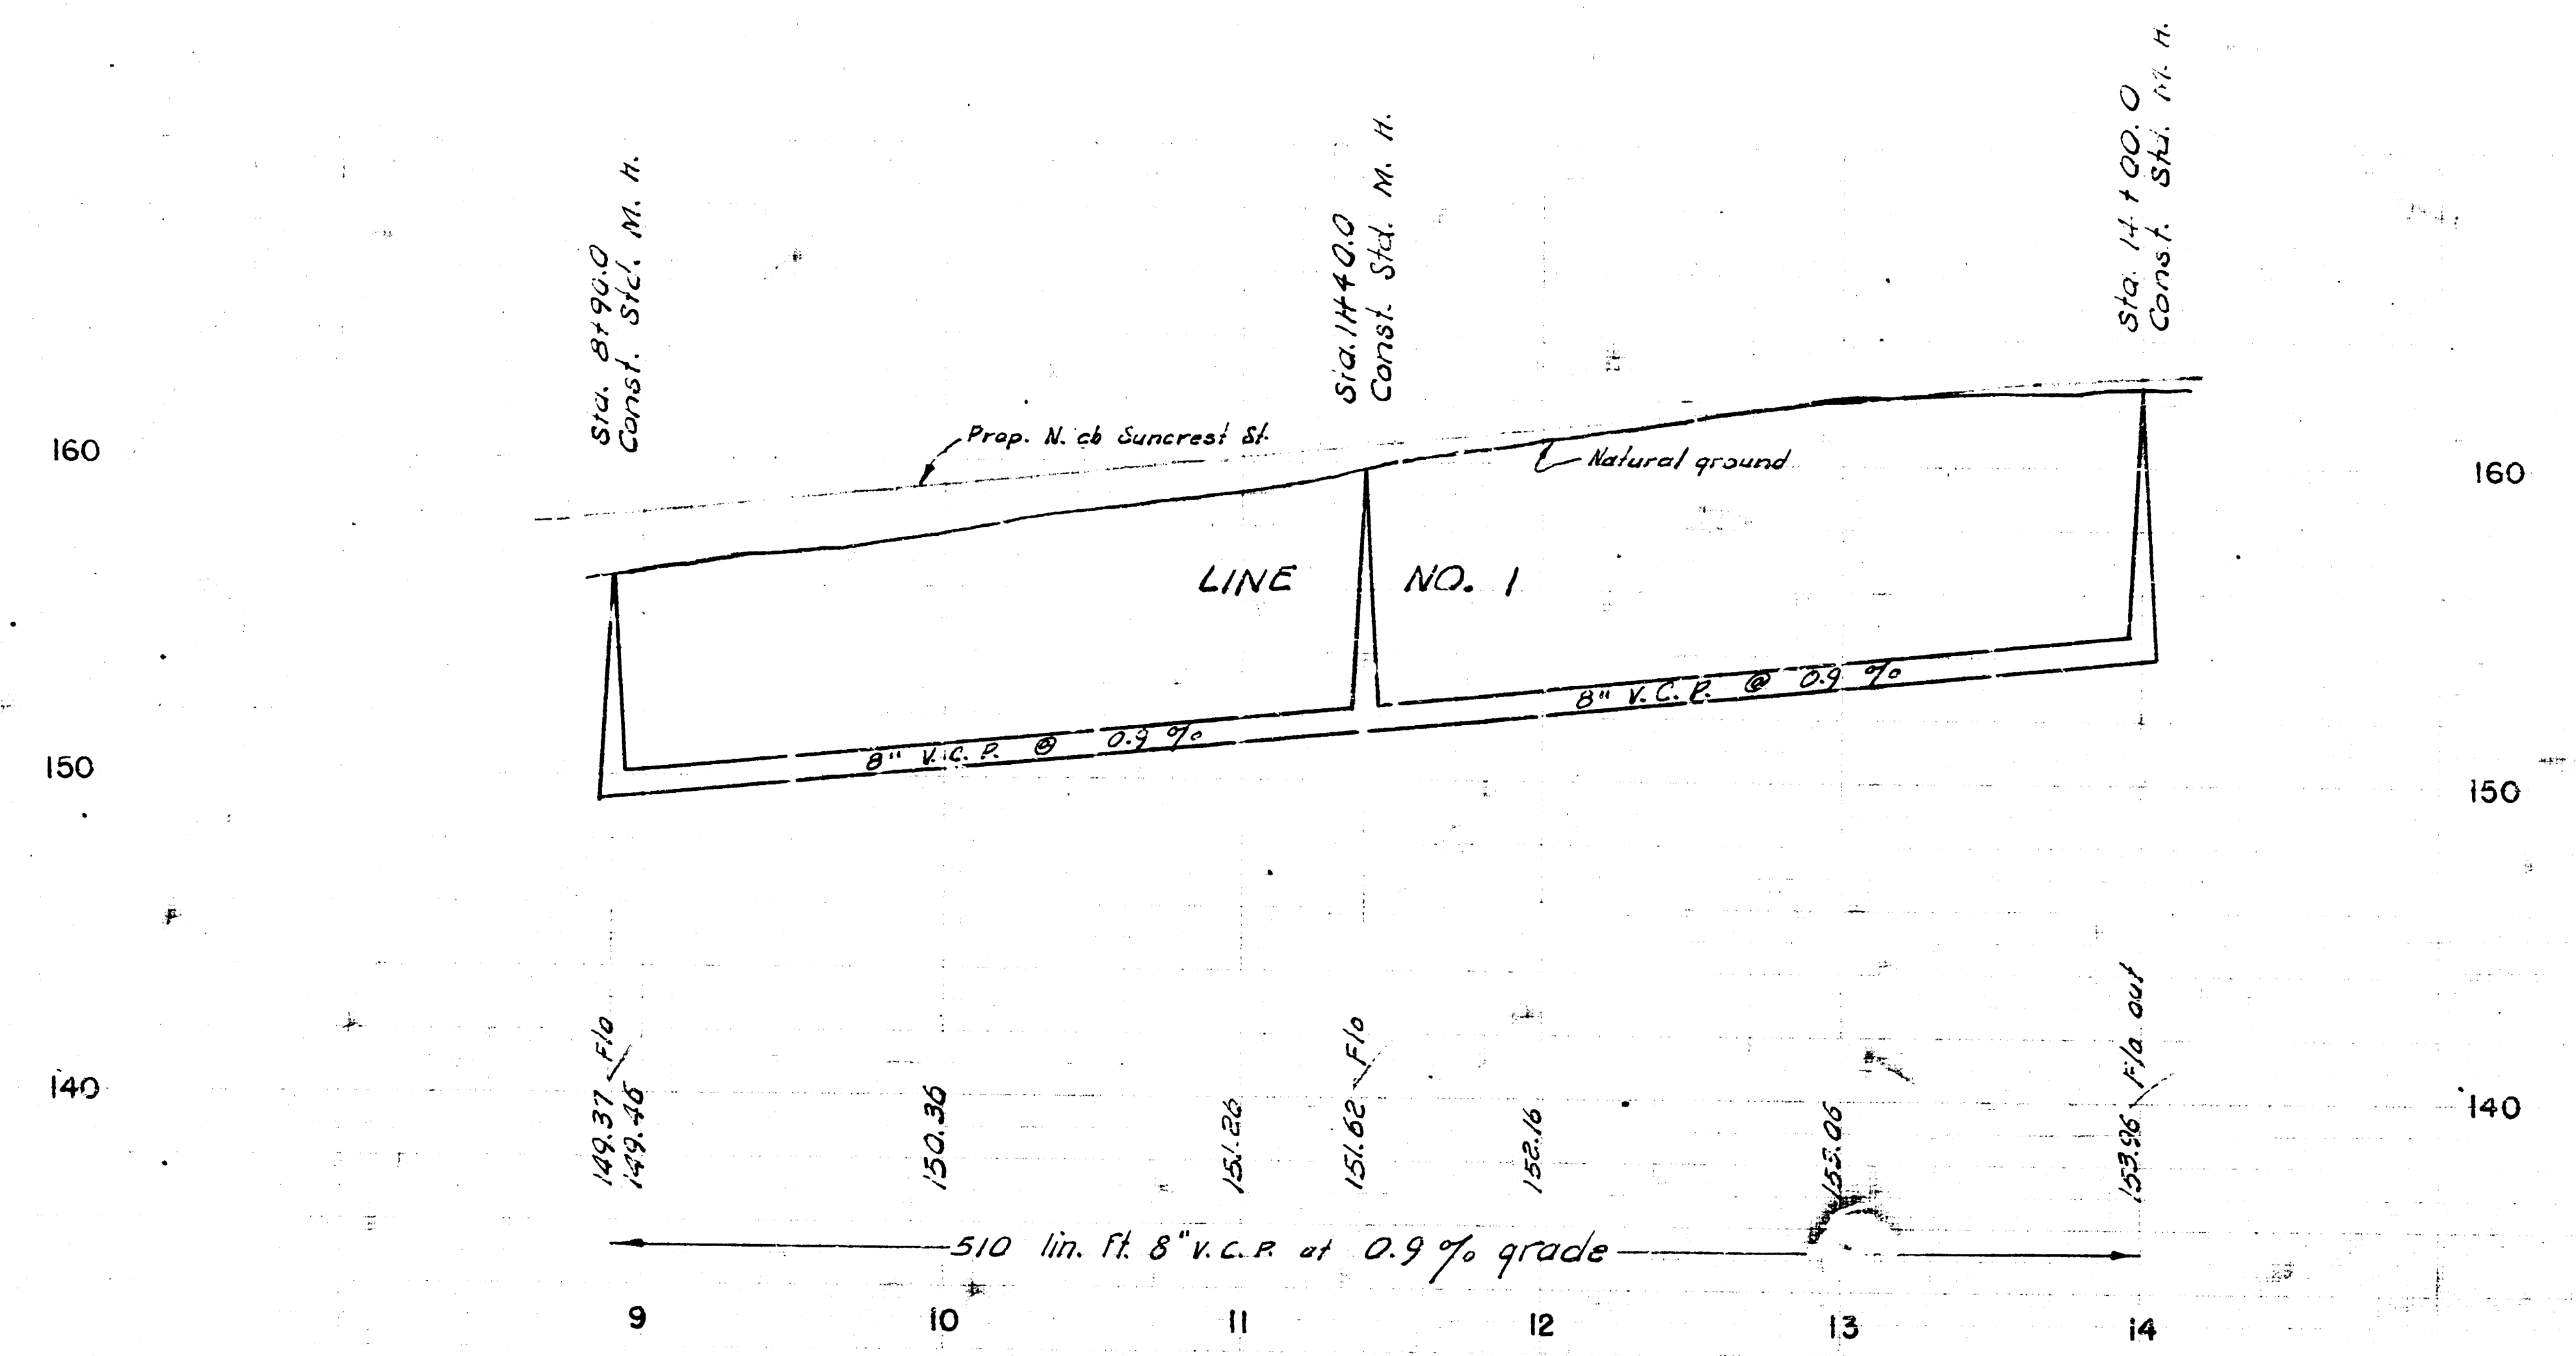


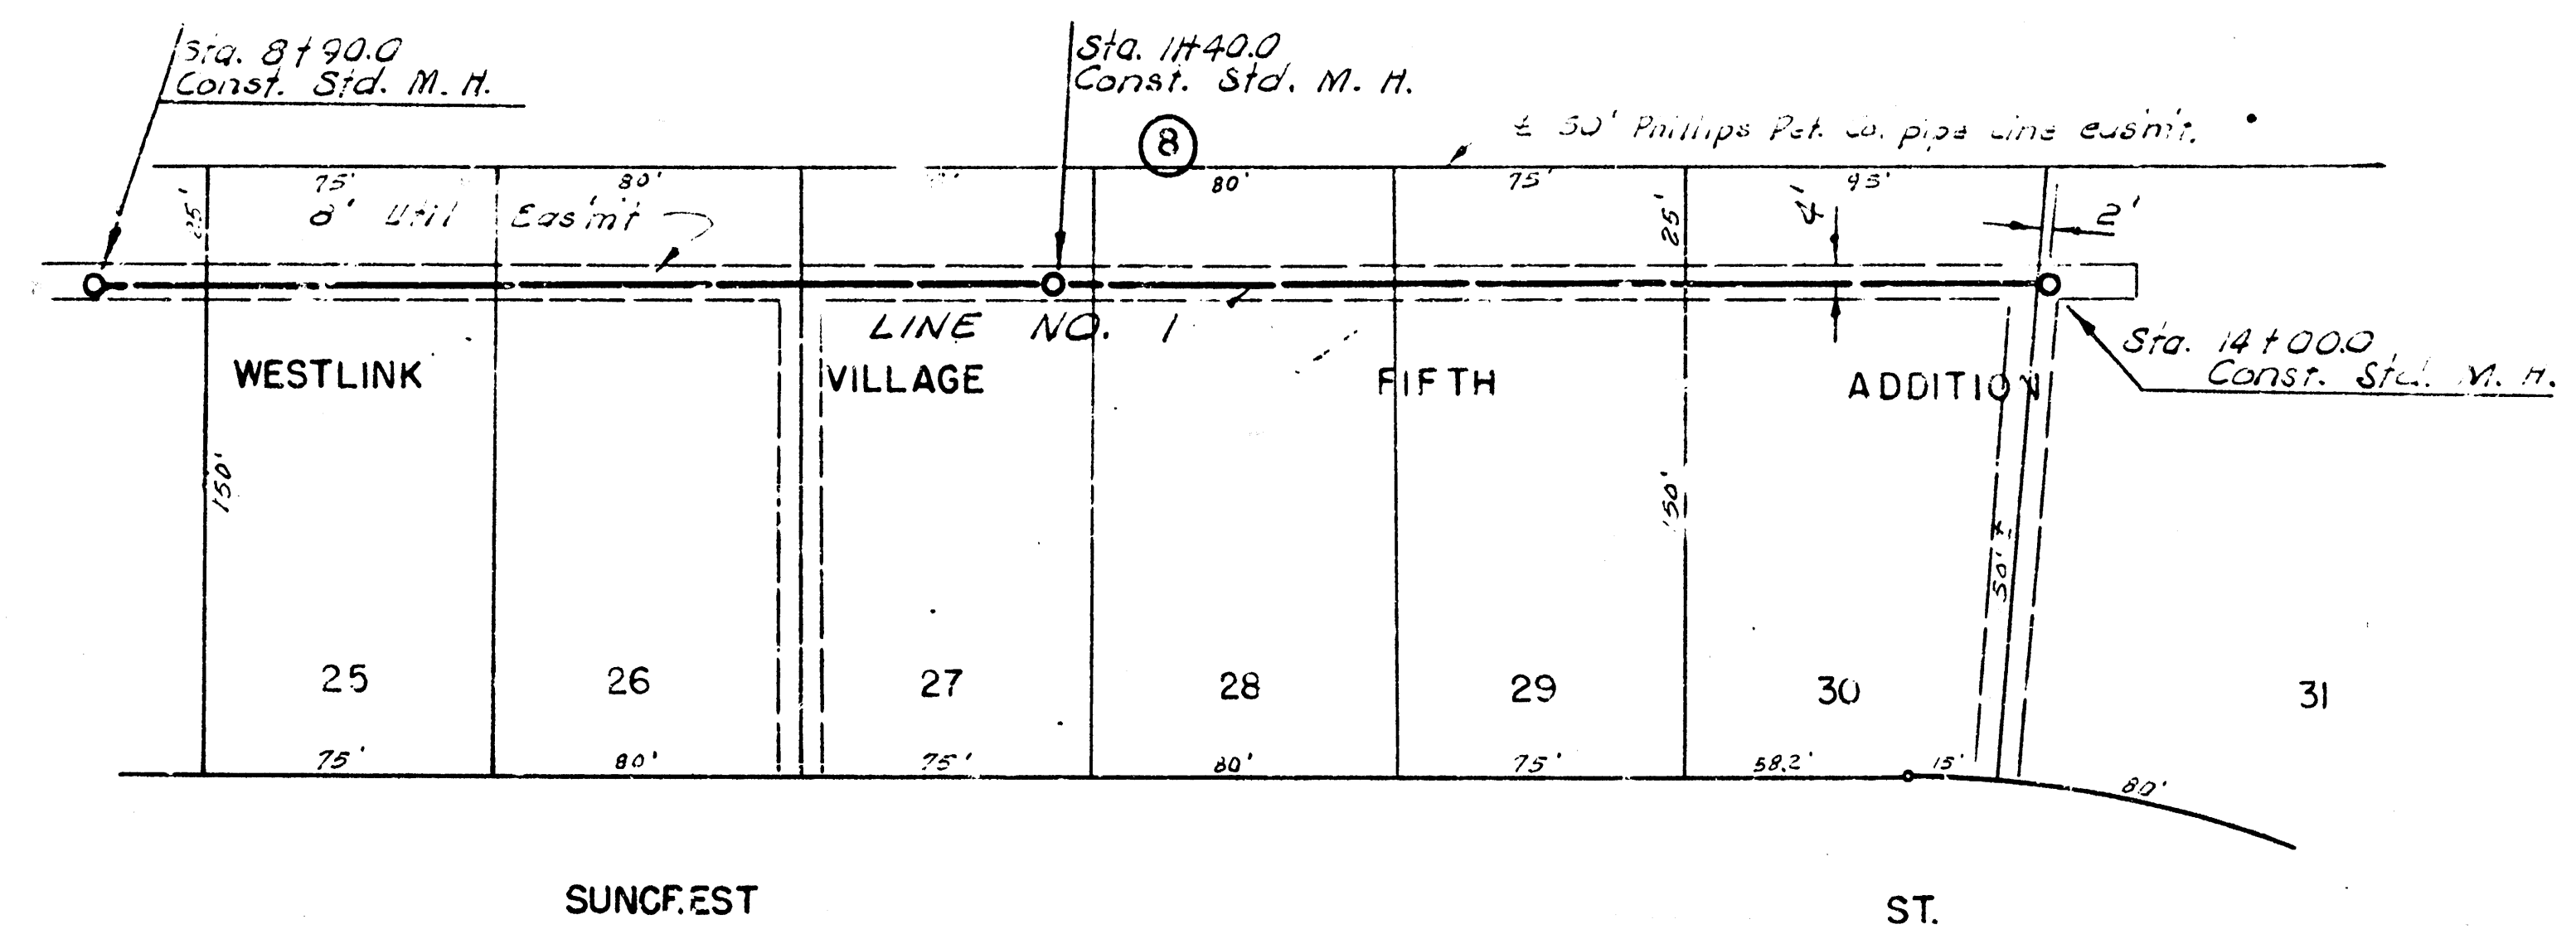

LAT. 2, WESTLINK SEWER
PROJECT NO. C23-38
SHEET NO. 2 OF 2