




3. M. 12+40 50' Step bench S. S. R. R. N. S. 13th
S. M. L. Locality Lane.

3. A. 2173 N.W. cor. 10th. Brown Brick no. E. S.
2200' N. of 12th.

Survey by G. F. MA 2003 12-17
 Checked by

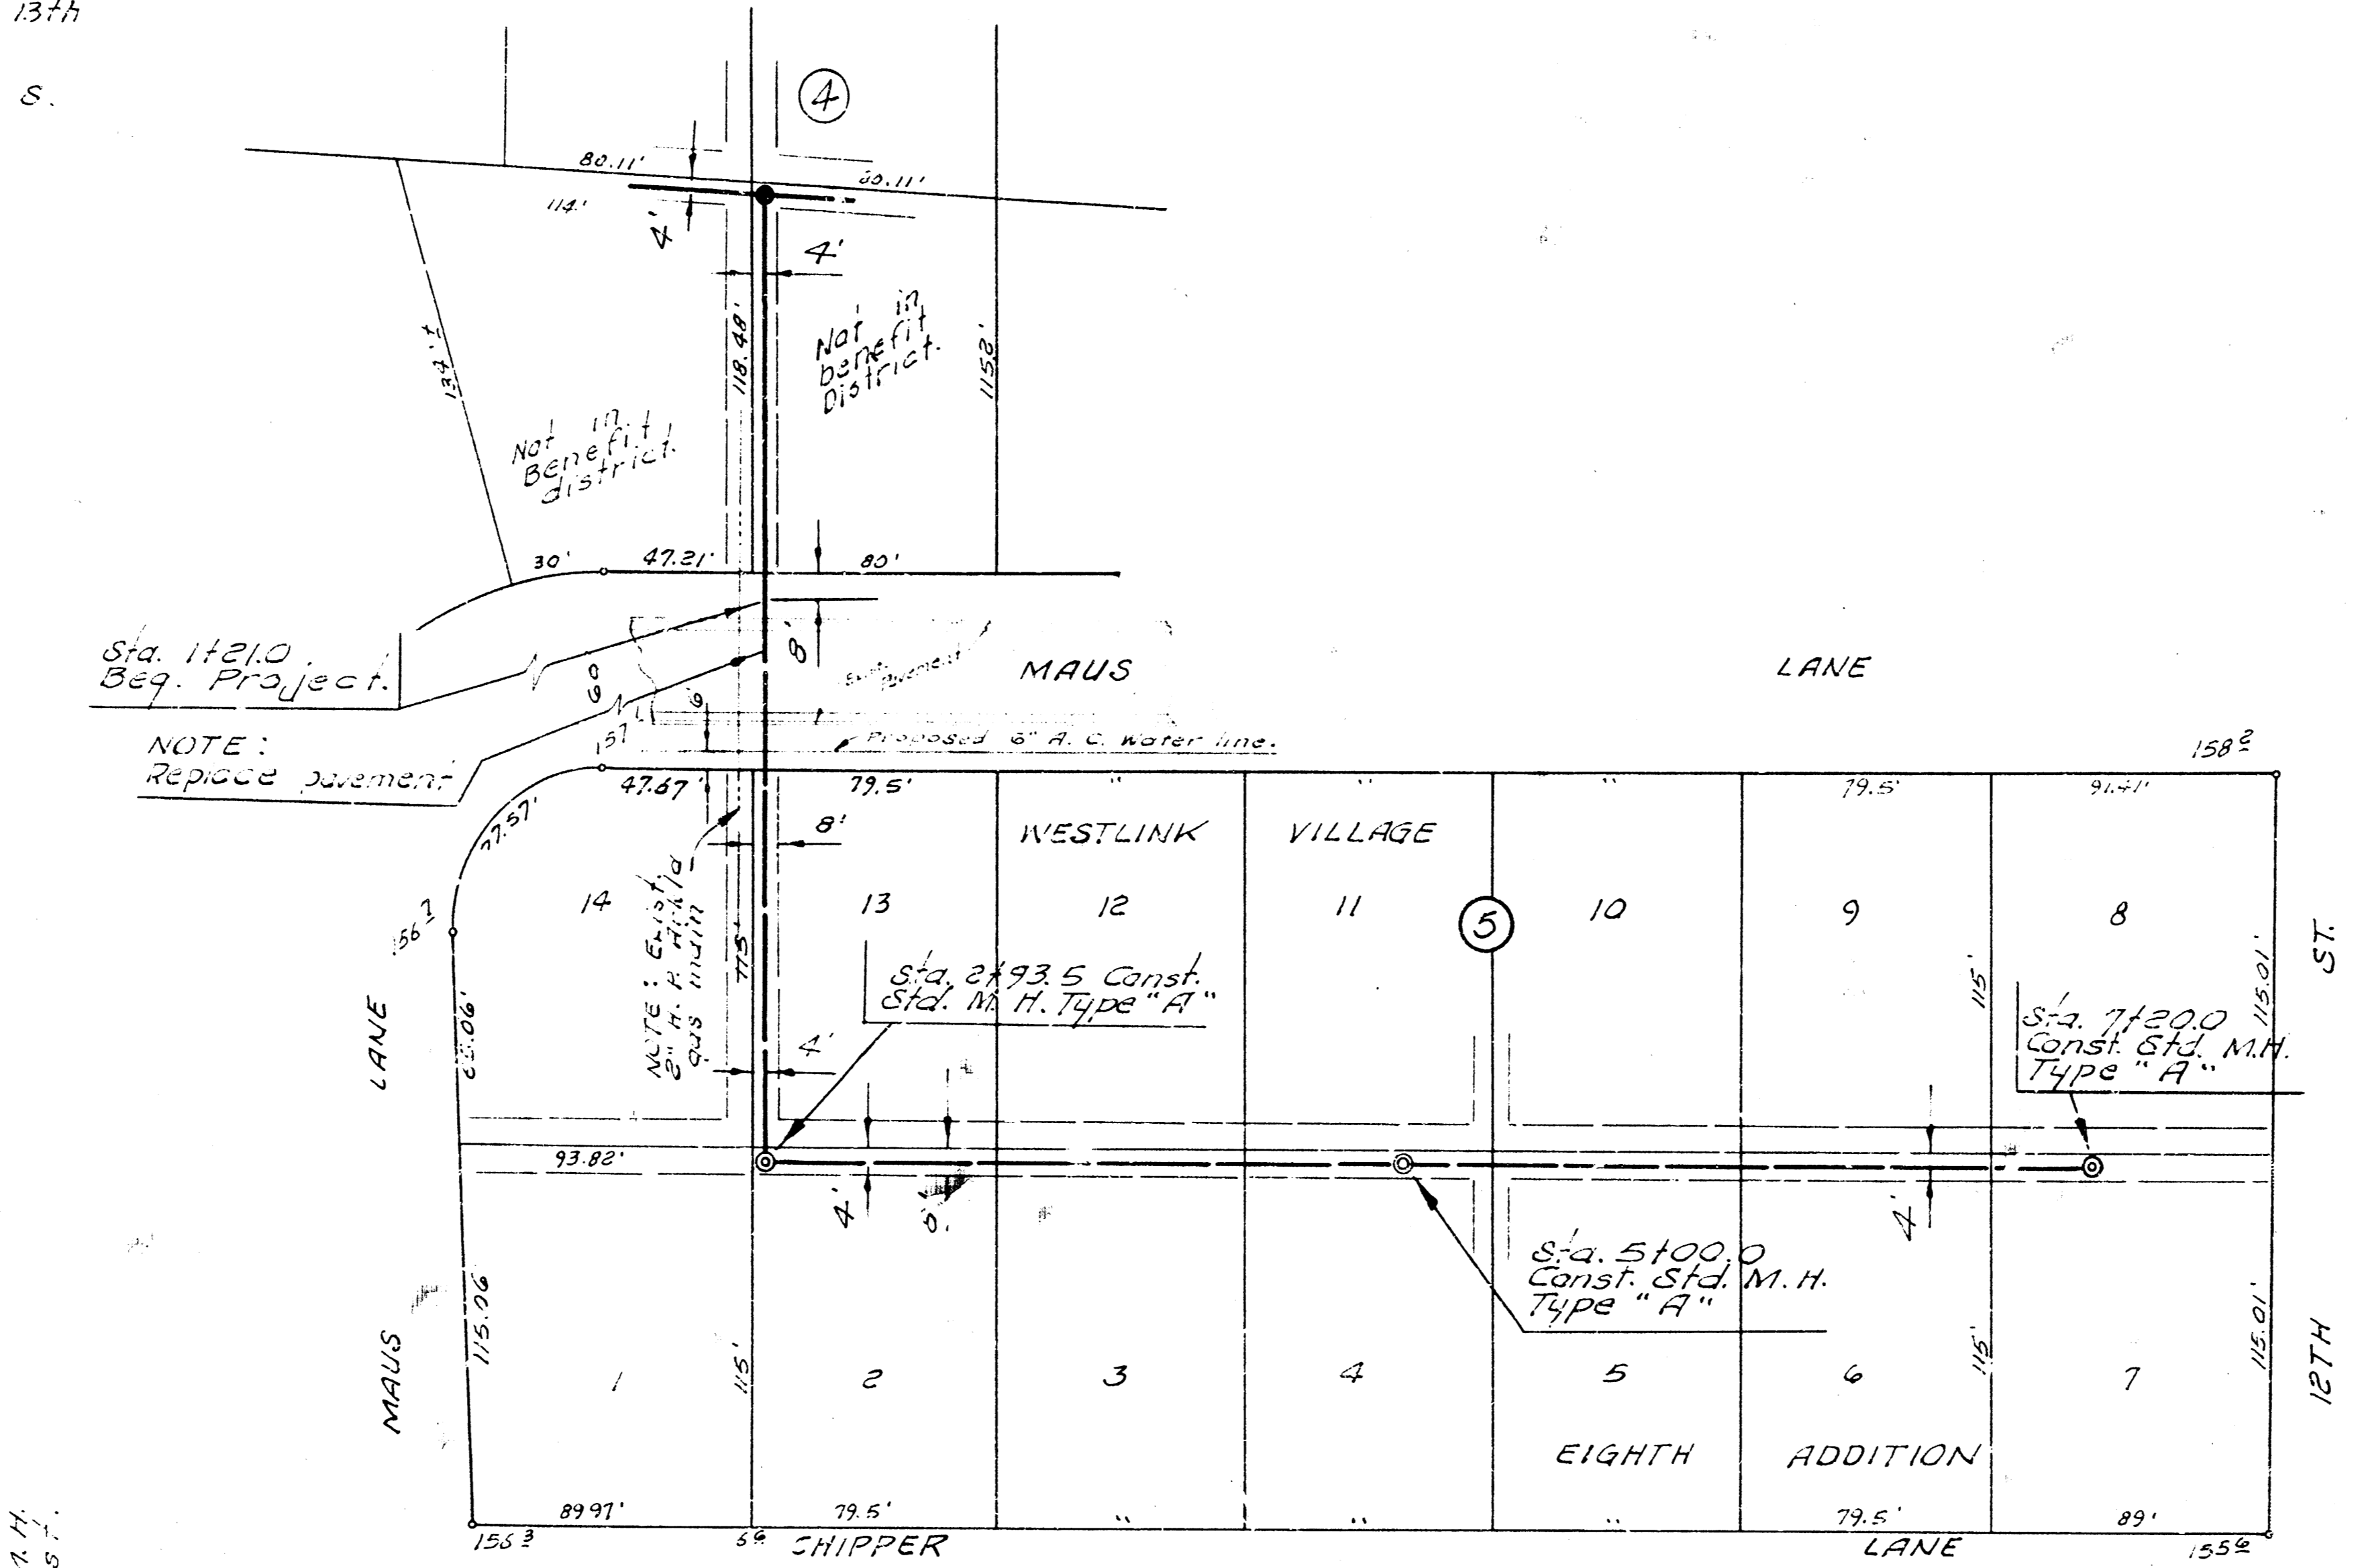

Plan Scale 1" = 40' Horiz
 Profile Scale 1" = 4' Vert

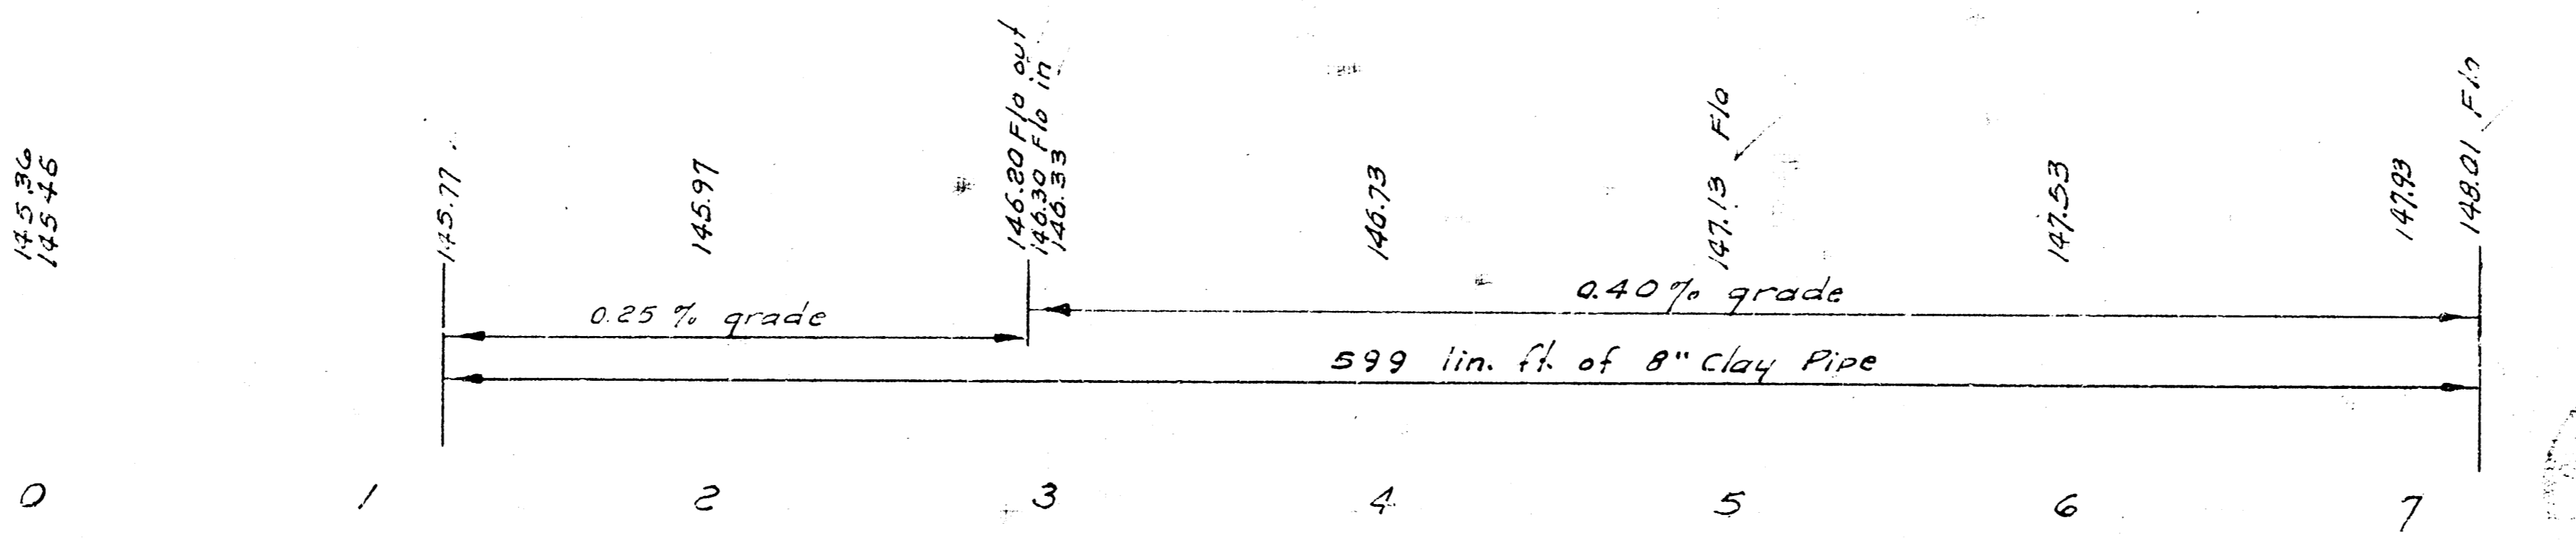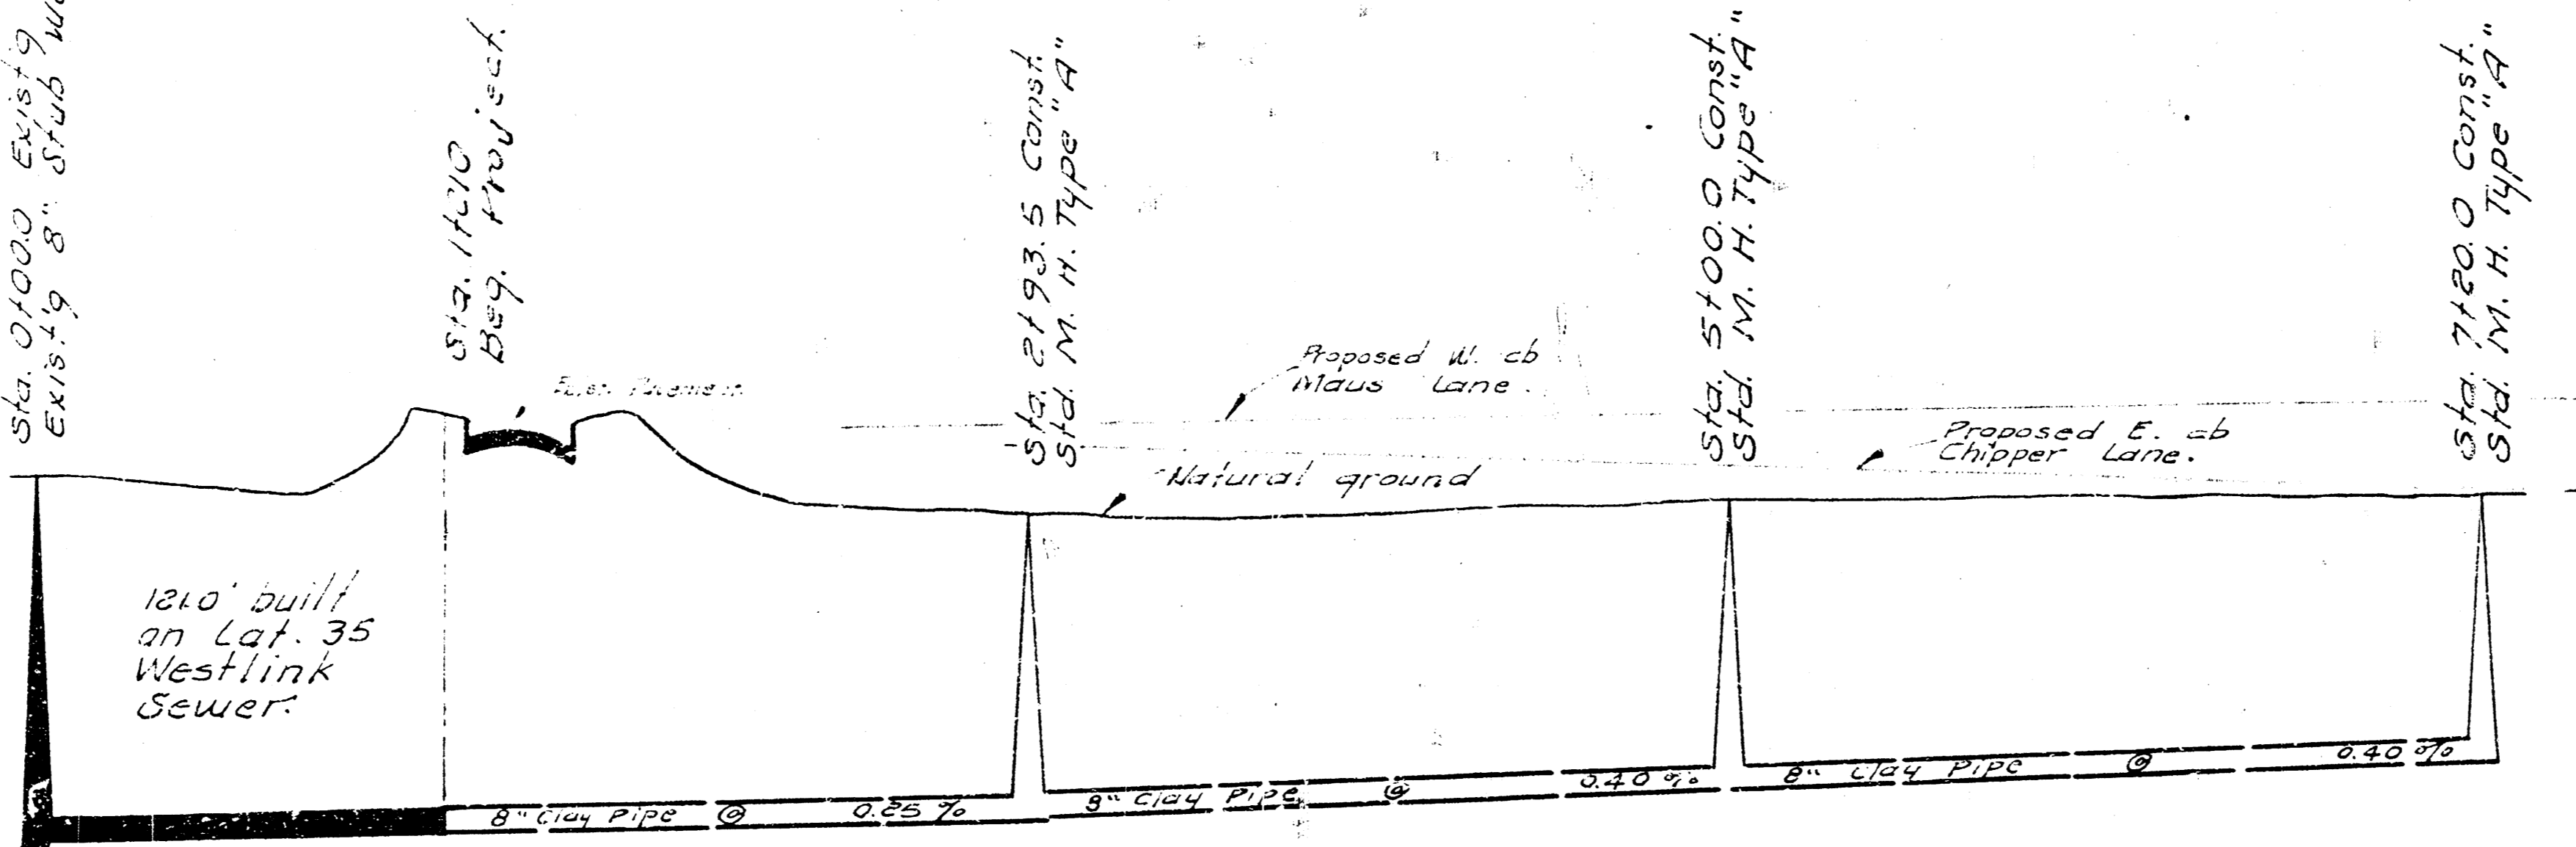

LAT. 36, WESTLINK SEWER
 CITY OF WICHITA, KANSAS
 B. E. SMITH CITY ENGINEER
 DEC. 1970 PROJECT NO. C28-19