



201.132.19 City Sid. School Street & Ridge Road, 49.0 W. & 34.0 S. of E. both.
 201.132.00 2nd on top of N. 25 School Street at E.L. Sandplum.

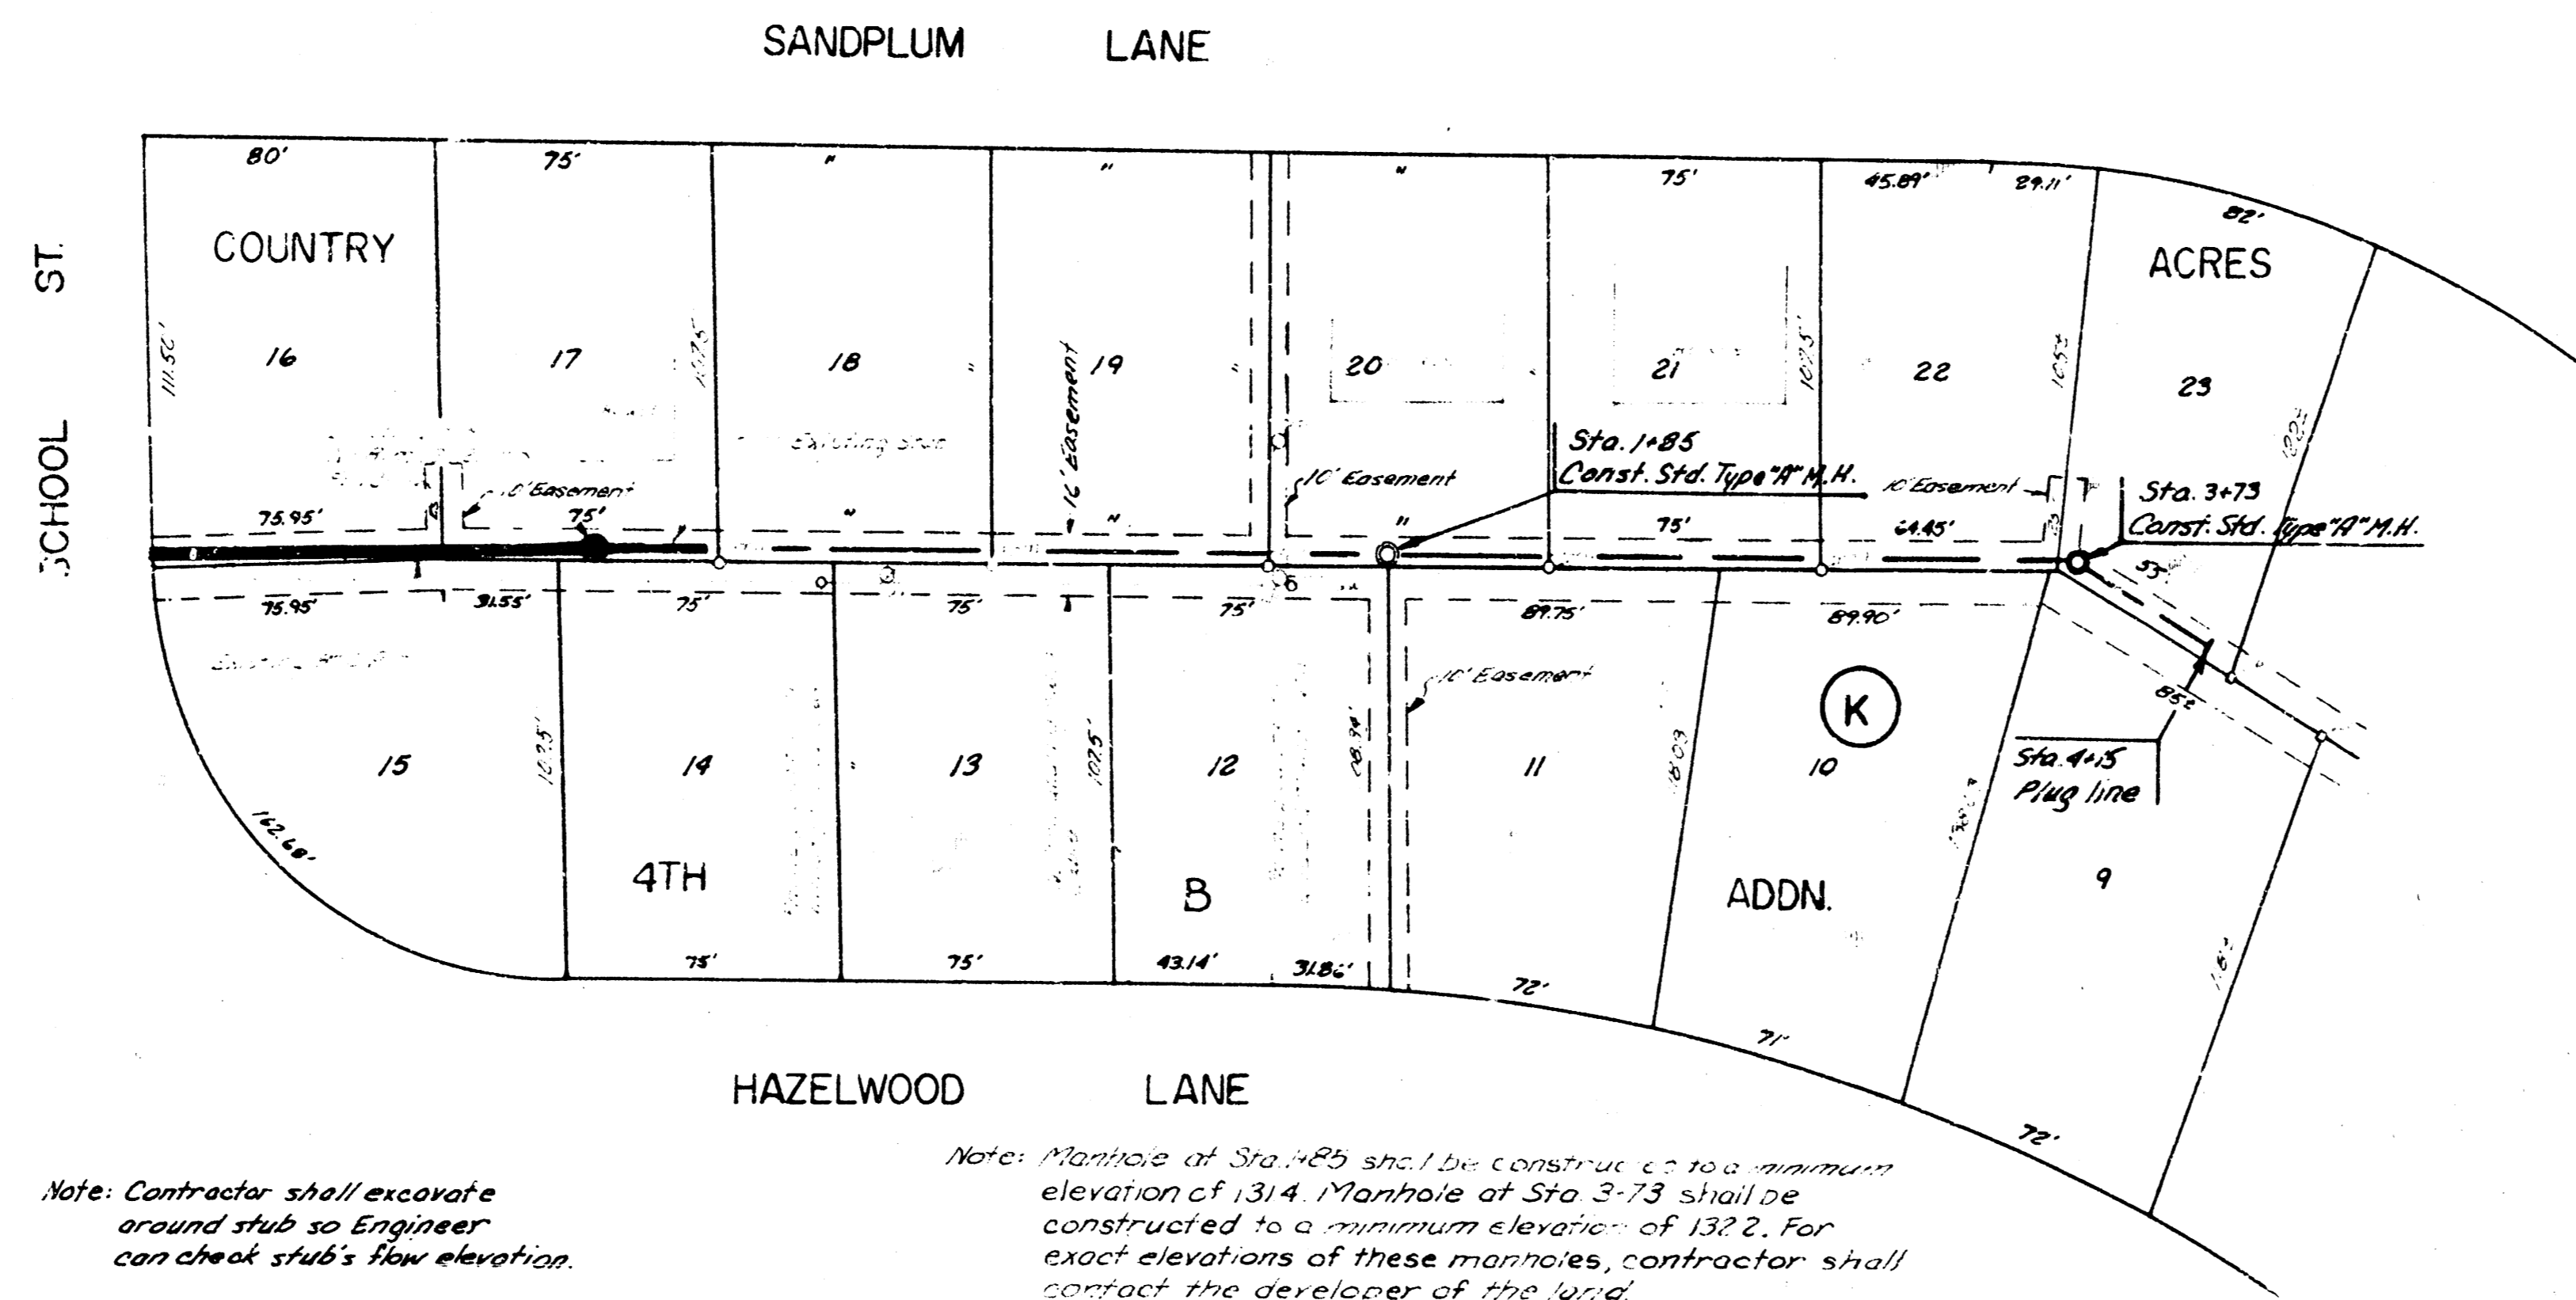

CAUTION
 UNDERGROUND
 UTILITIES
 Read Instructions on Back of
 this Sign Before
 Digging for the Utility

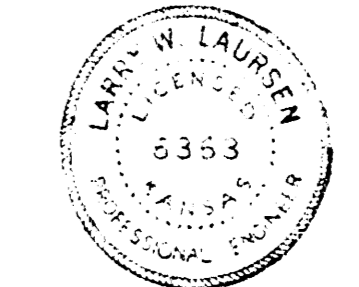


Note: Contractor shall excavate
 around stub so Engineer
 can check stub's flow elevation.

Note: Manhole of Sta. 1+85 shall be constructed to a minimum
 elevation of 131.4. Manhole of Sta. 3+73 shall be
 constructed to a minimum elevation of 132.2. For
 exact elevations of these manholes, contractor shall
 contact the developer of the land.

Plan Scale 1" = 40'
 Profile Scale 1" = 5'

135
130
120
110

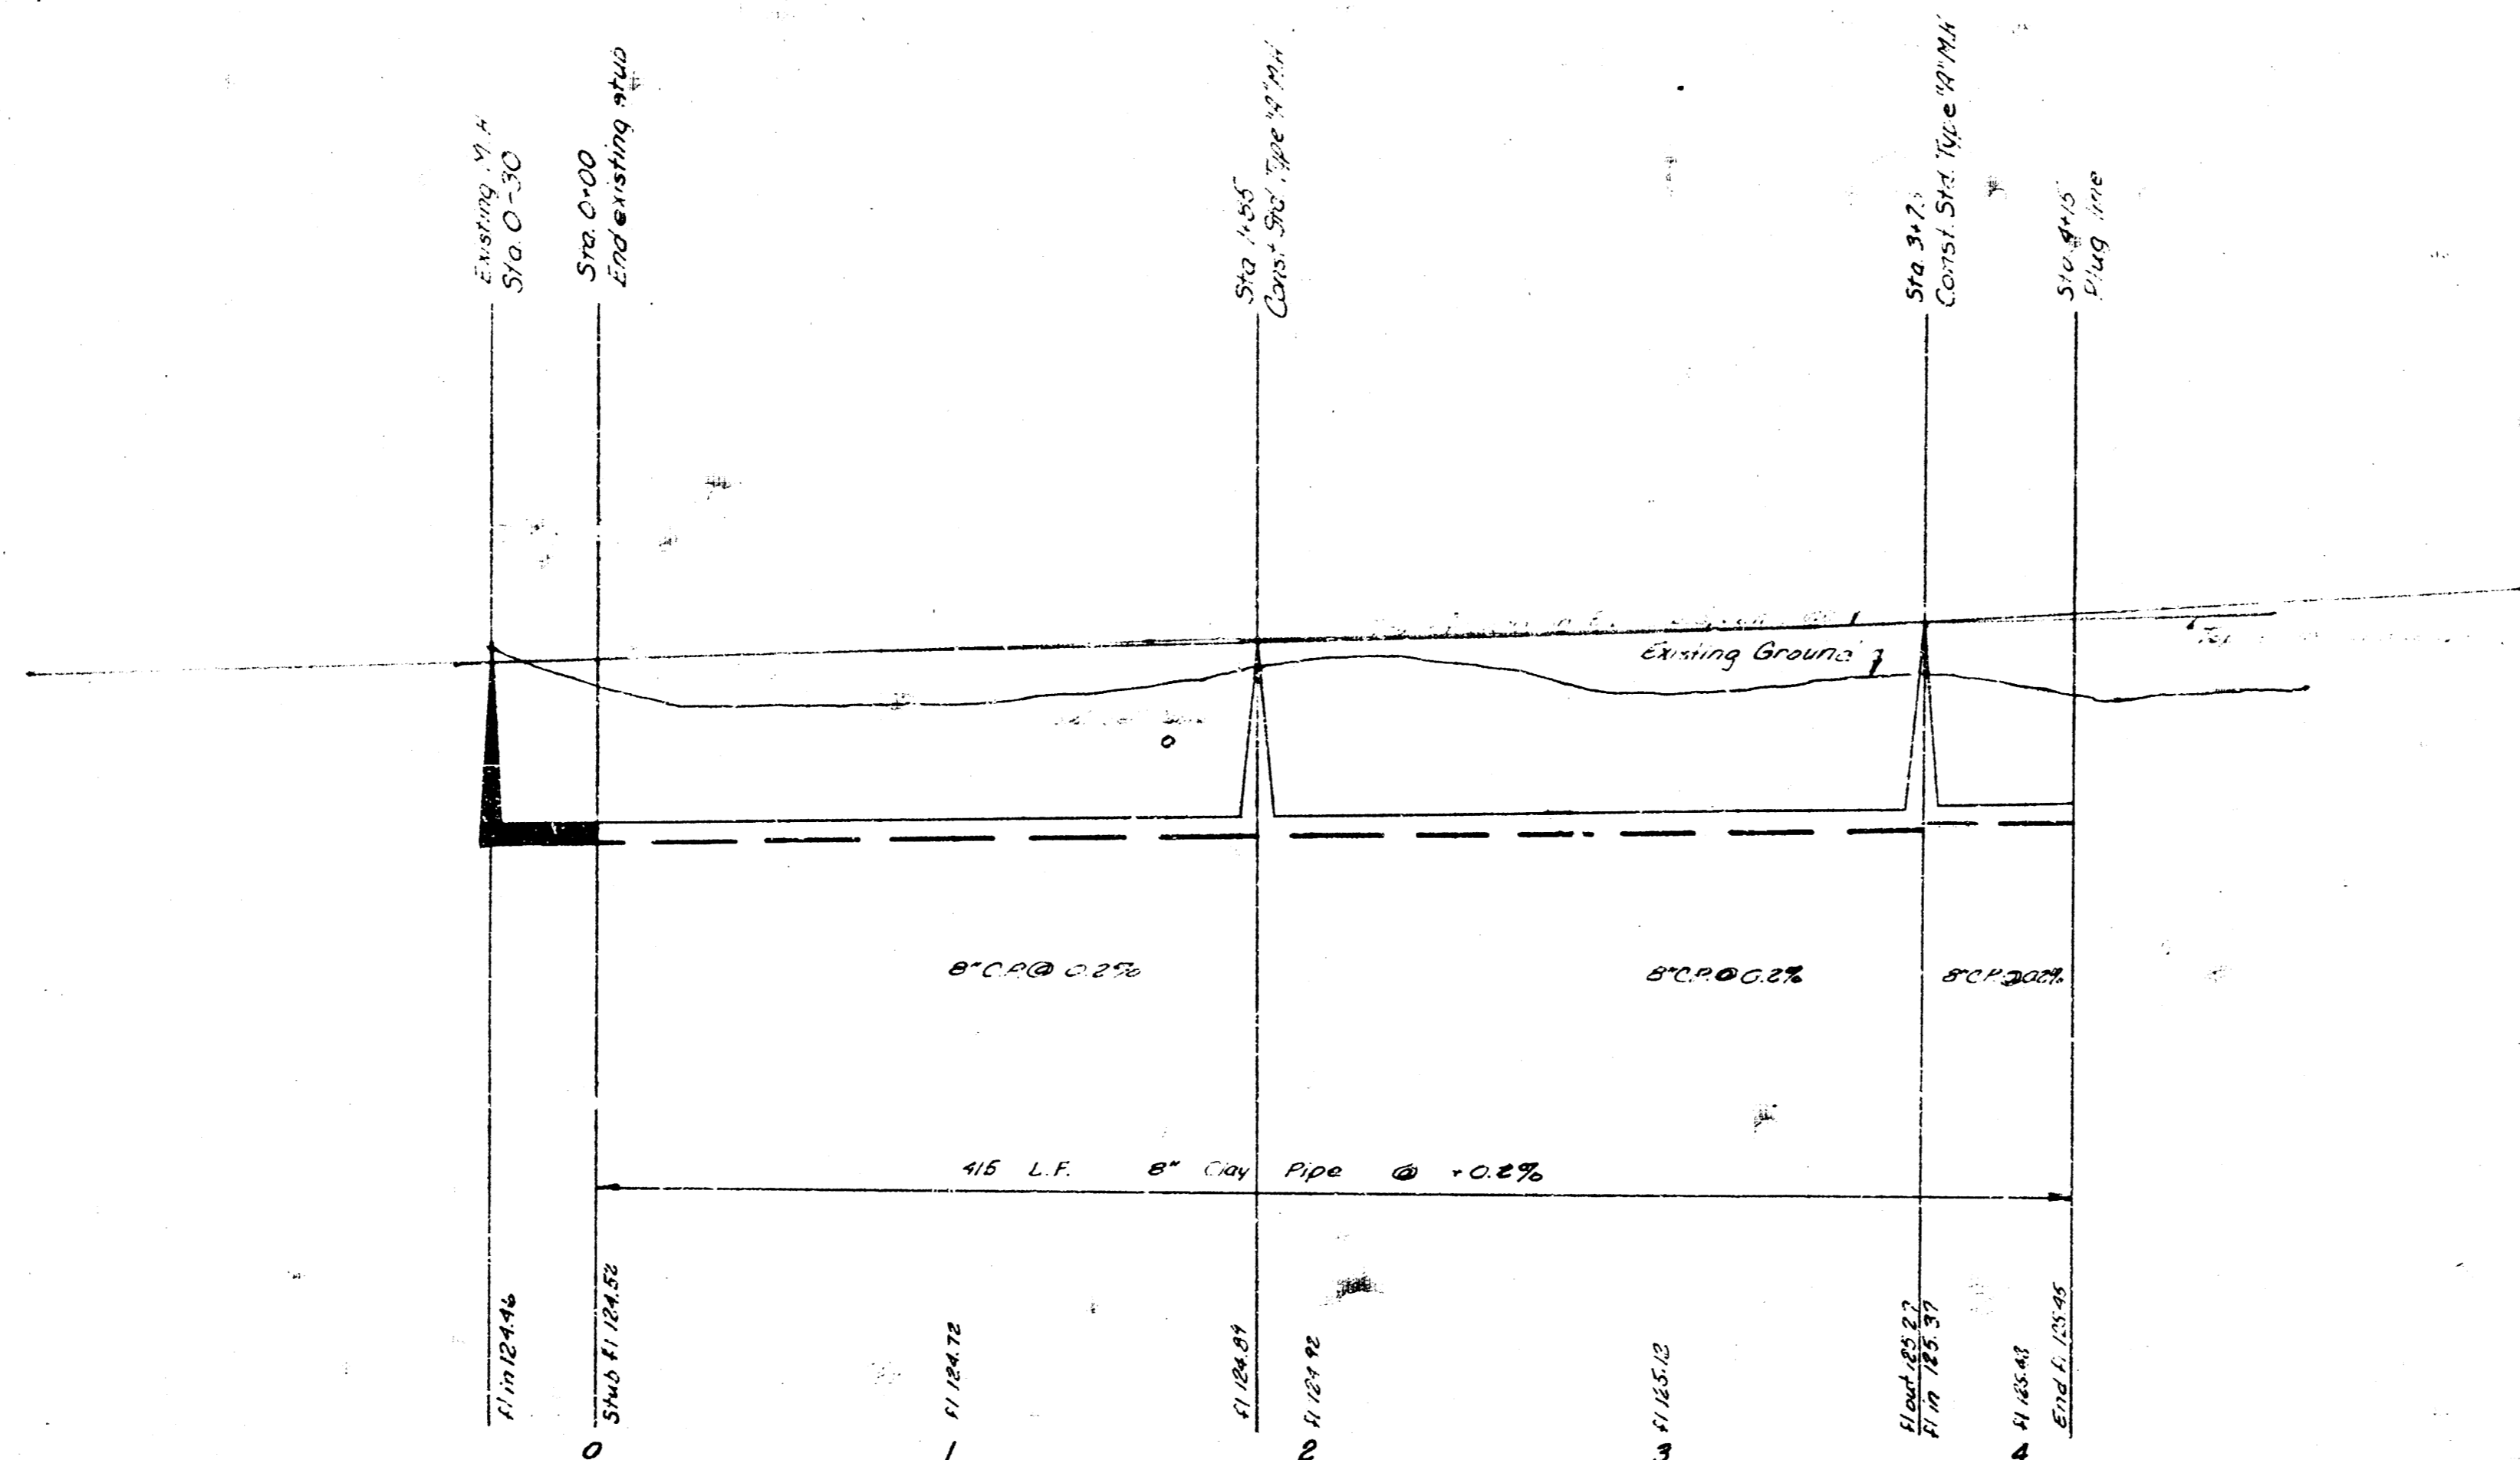

LAT. 54 WESTLINK SEWER
 R.W. LINN CITY ENGINEER
 CITY OF WICHITA, KS.
 PR. NO. DBKL572026 DATE 7-72