
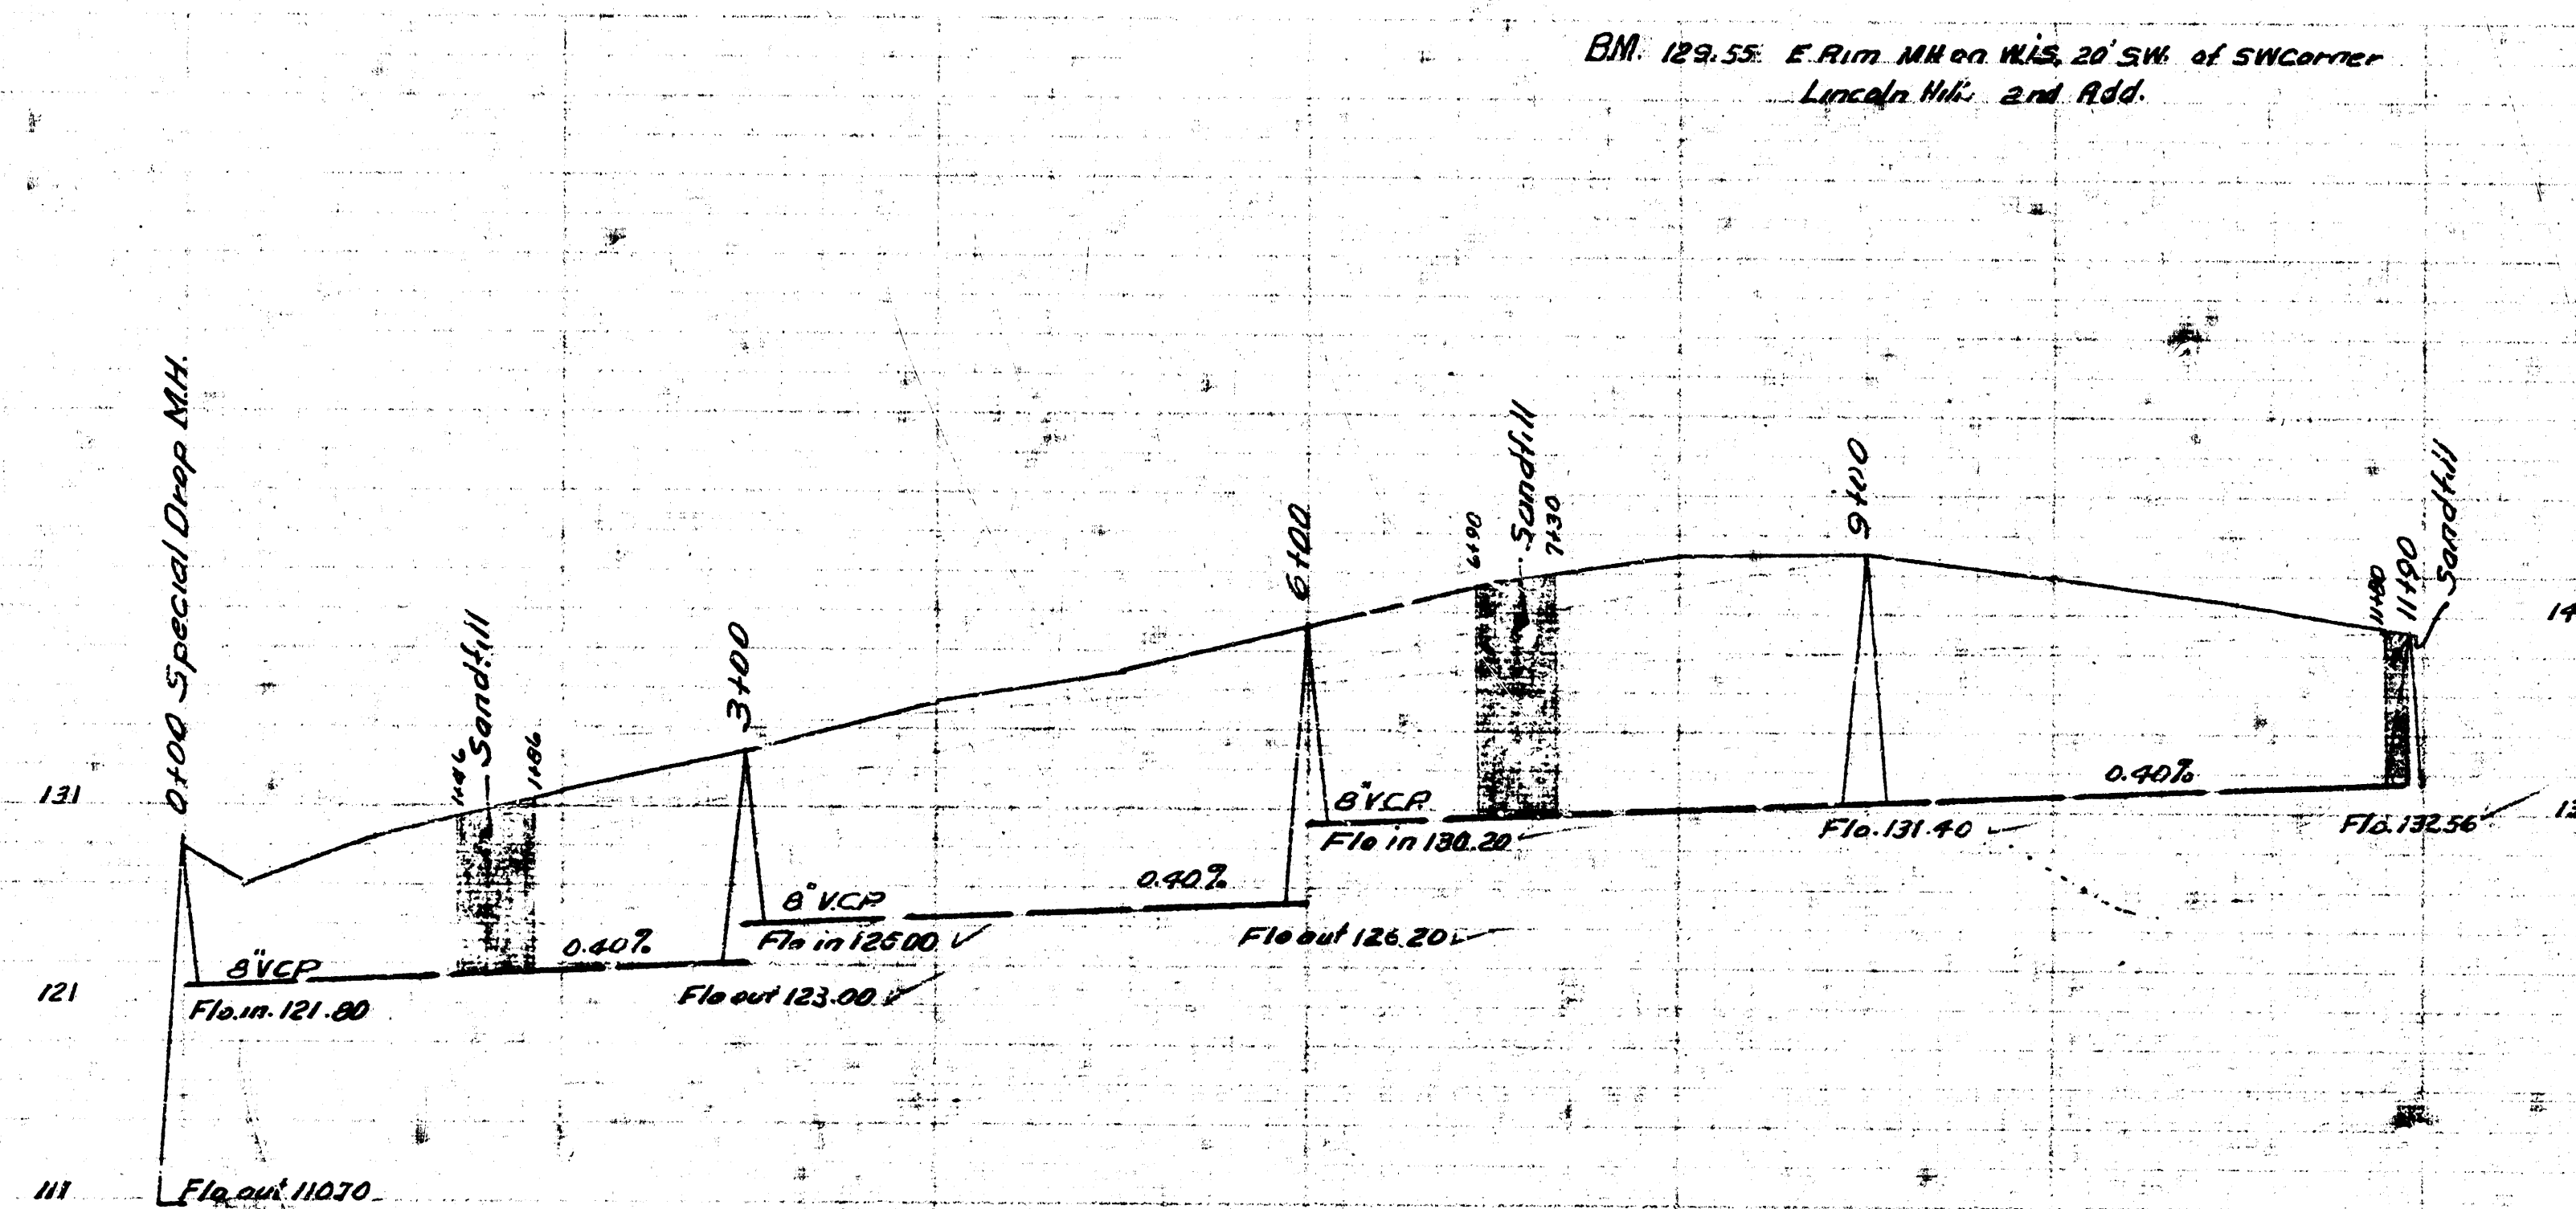
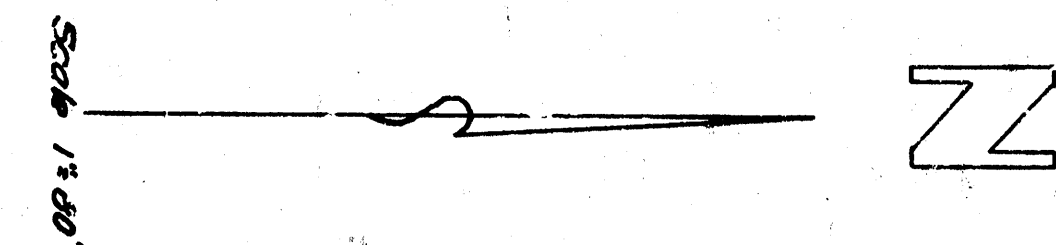


LINCOLN HILLS 2ND. ADDITION

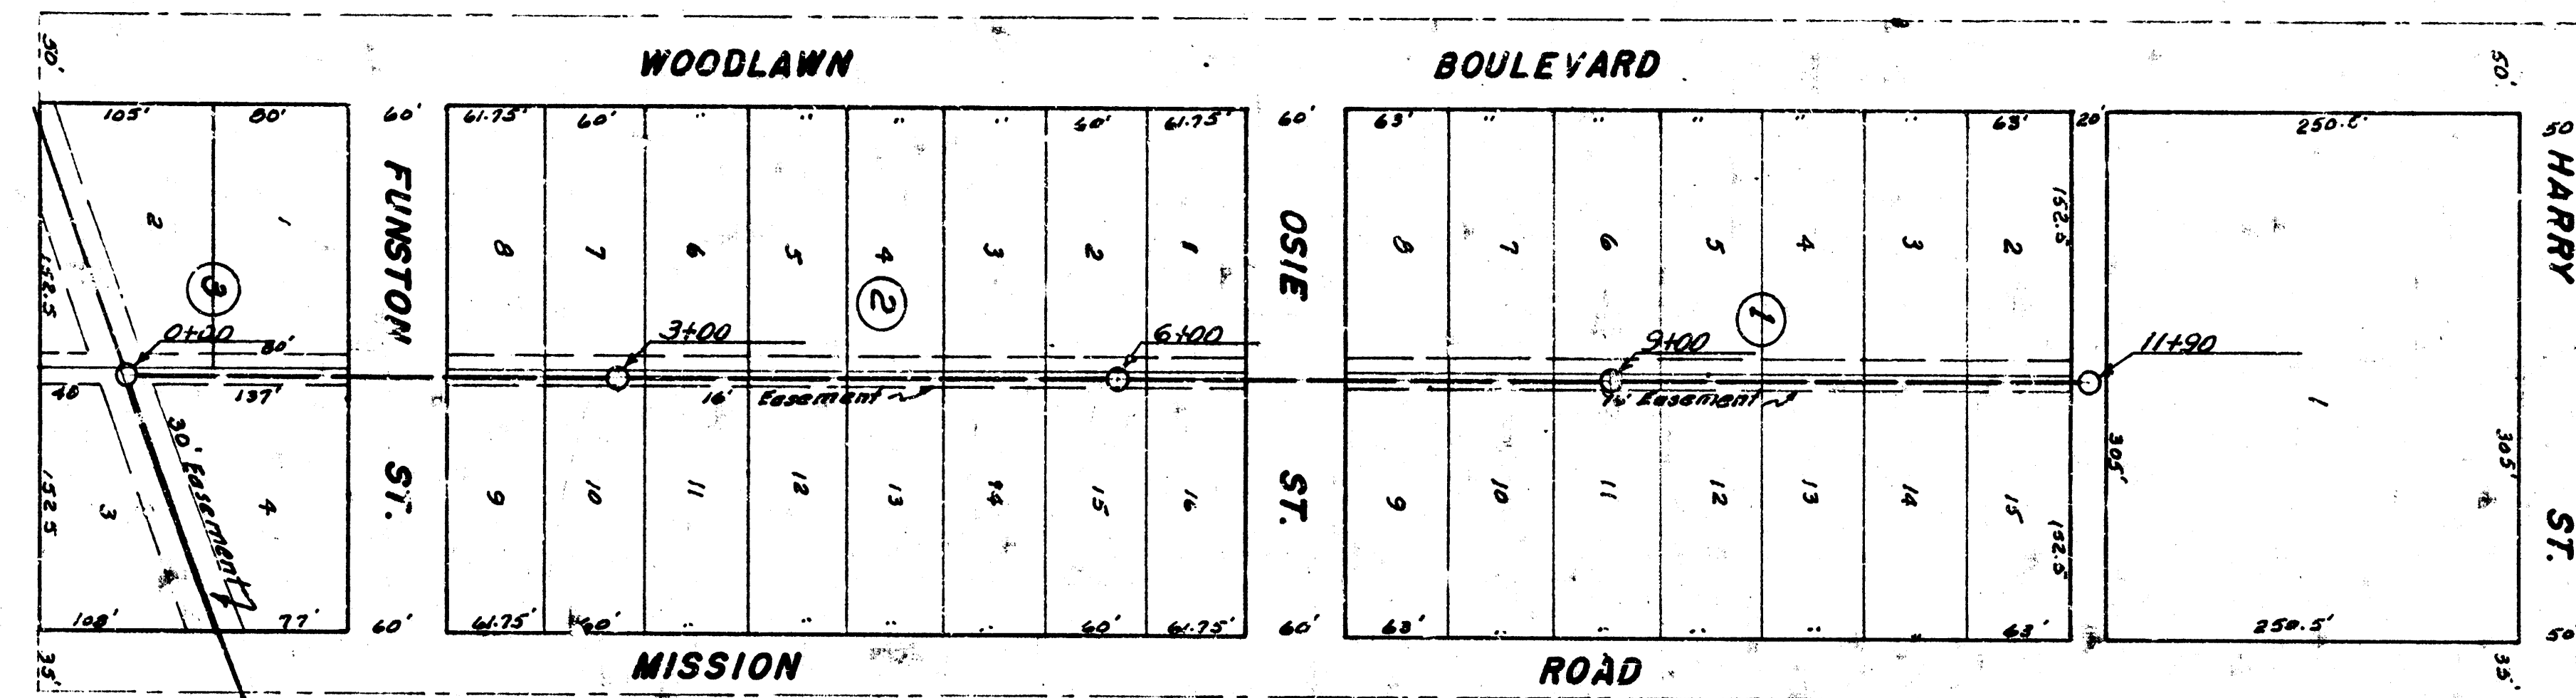

T2. WLS
OF WICHITA KANSAS
J. WHITE CITY ENGINEER
Proj No. C-2-33

9-18-53
L. McClain
Checked by
Book No.