


Date 11-22-53
 Drawn by Mc Clain
 Checked by [Signature]
 Sheet No. 1 of 1

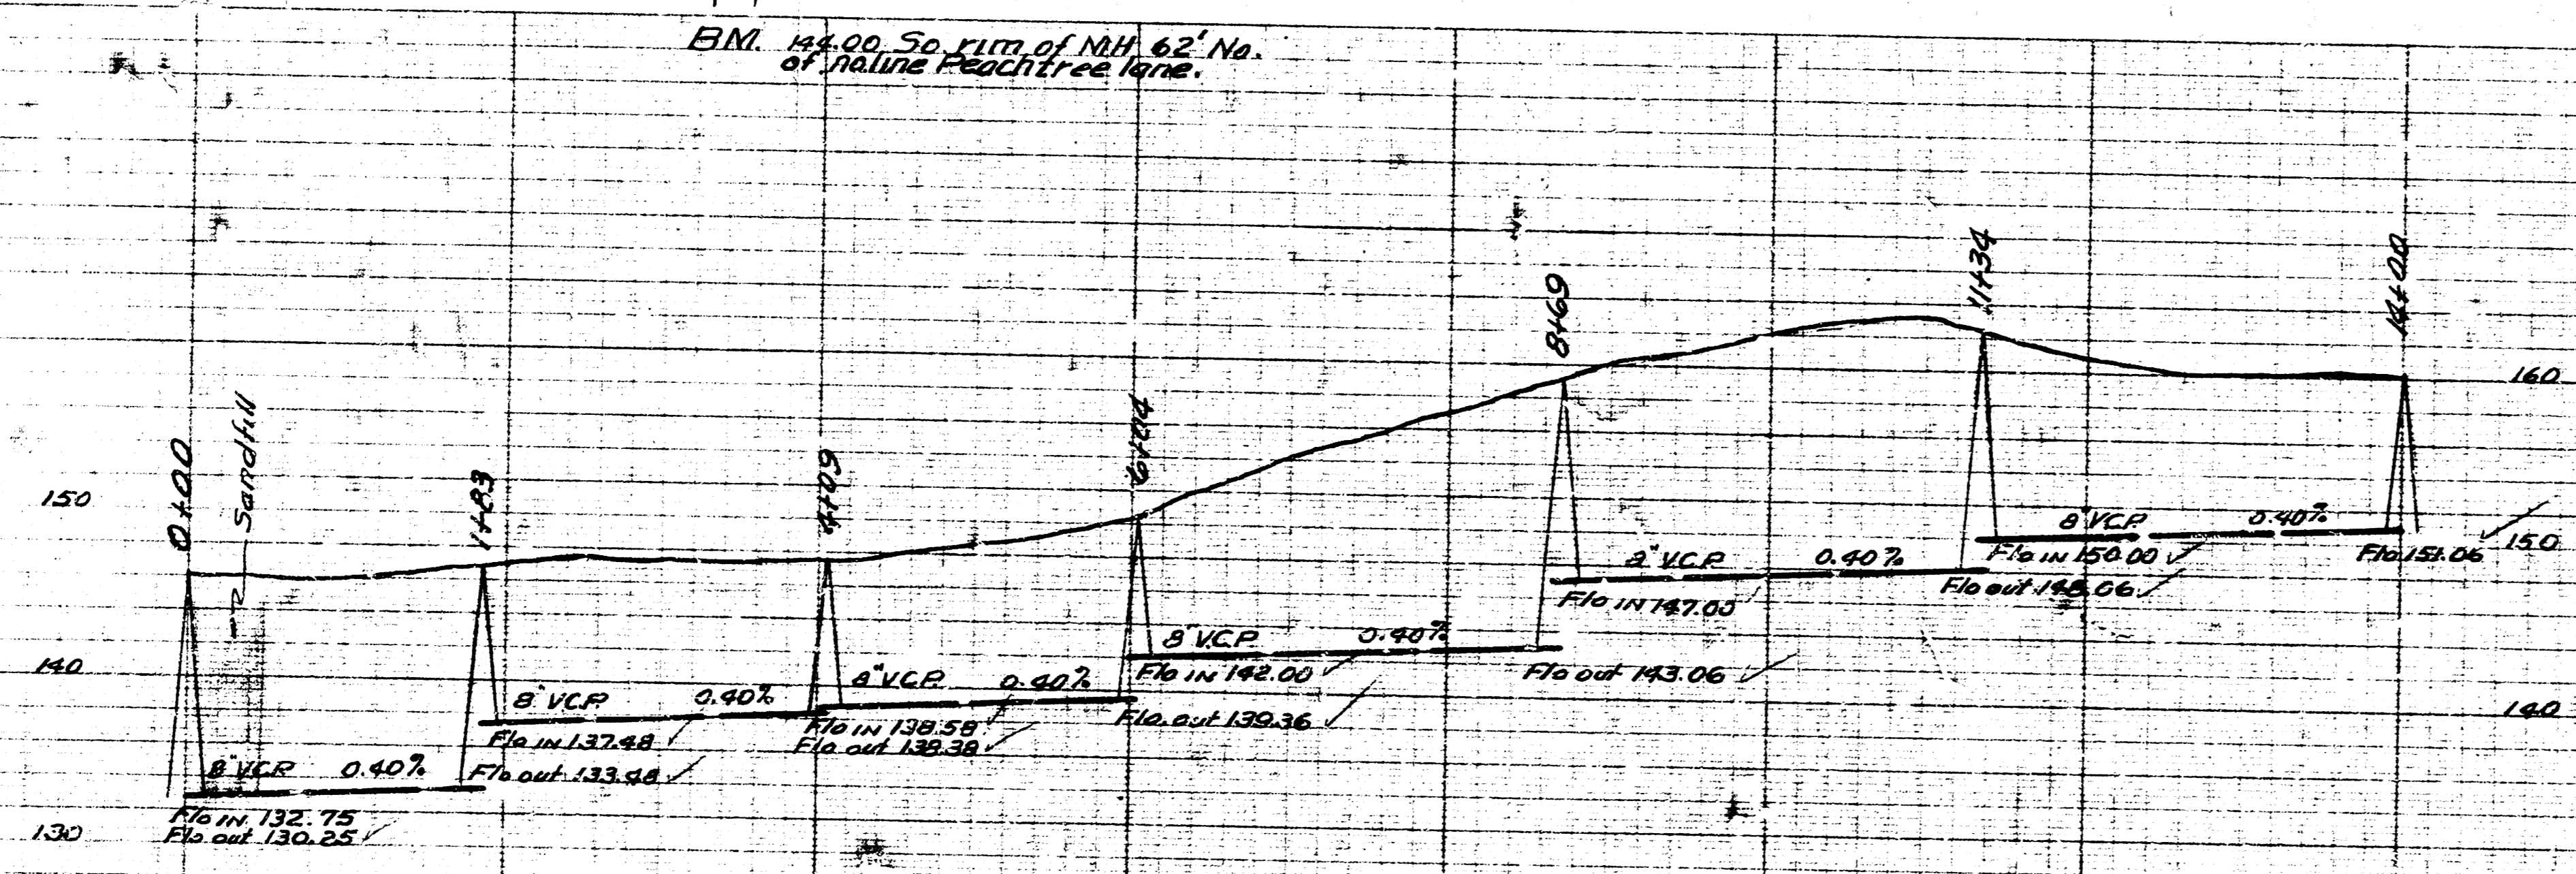

Note: Line shall be laid on cradle concrete where cover exceeds 12'

LAT. 4 WIS.
 CITY OF WICHITA KANSAS
 BE SMITH CITY ENGINEER
 Proj. No. C. 23-58

