

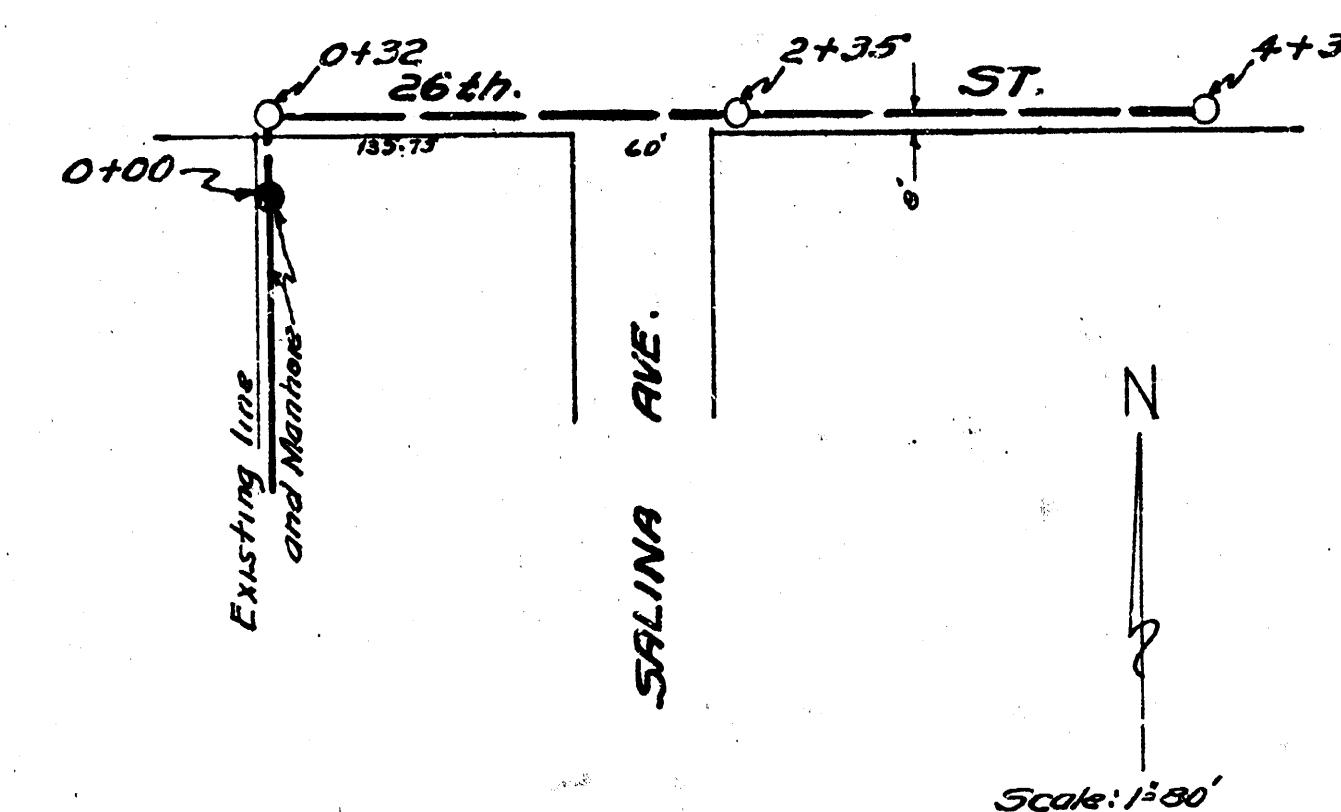


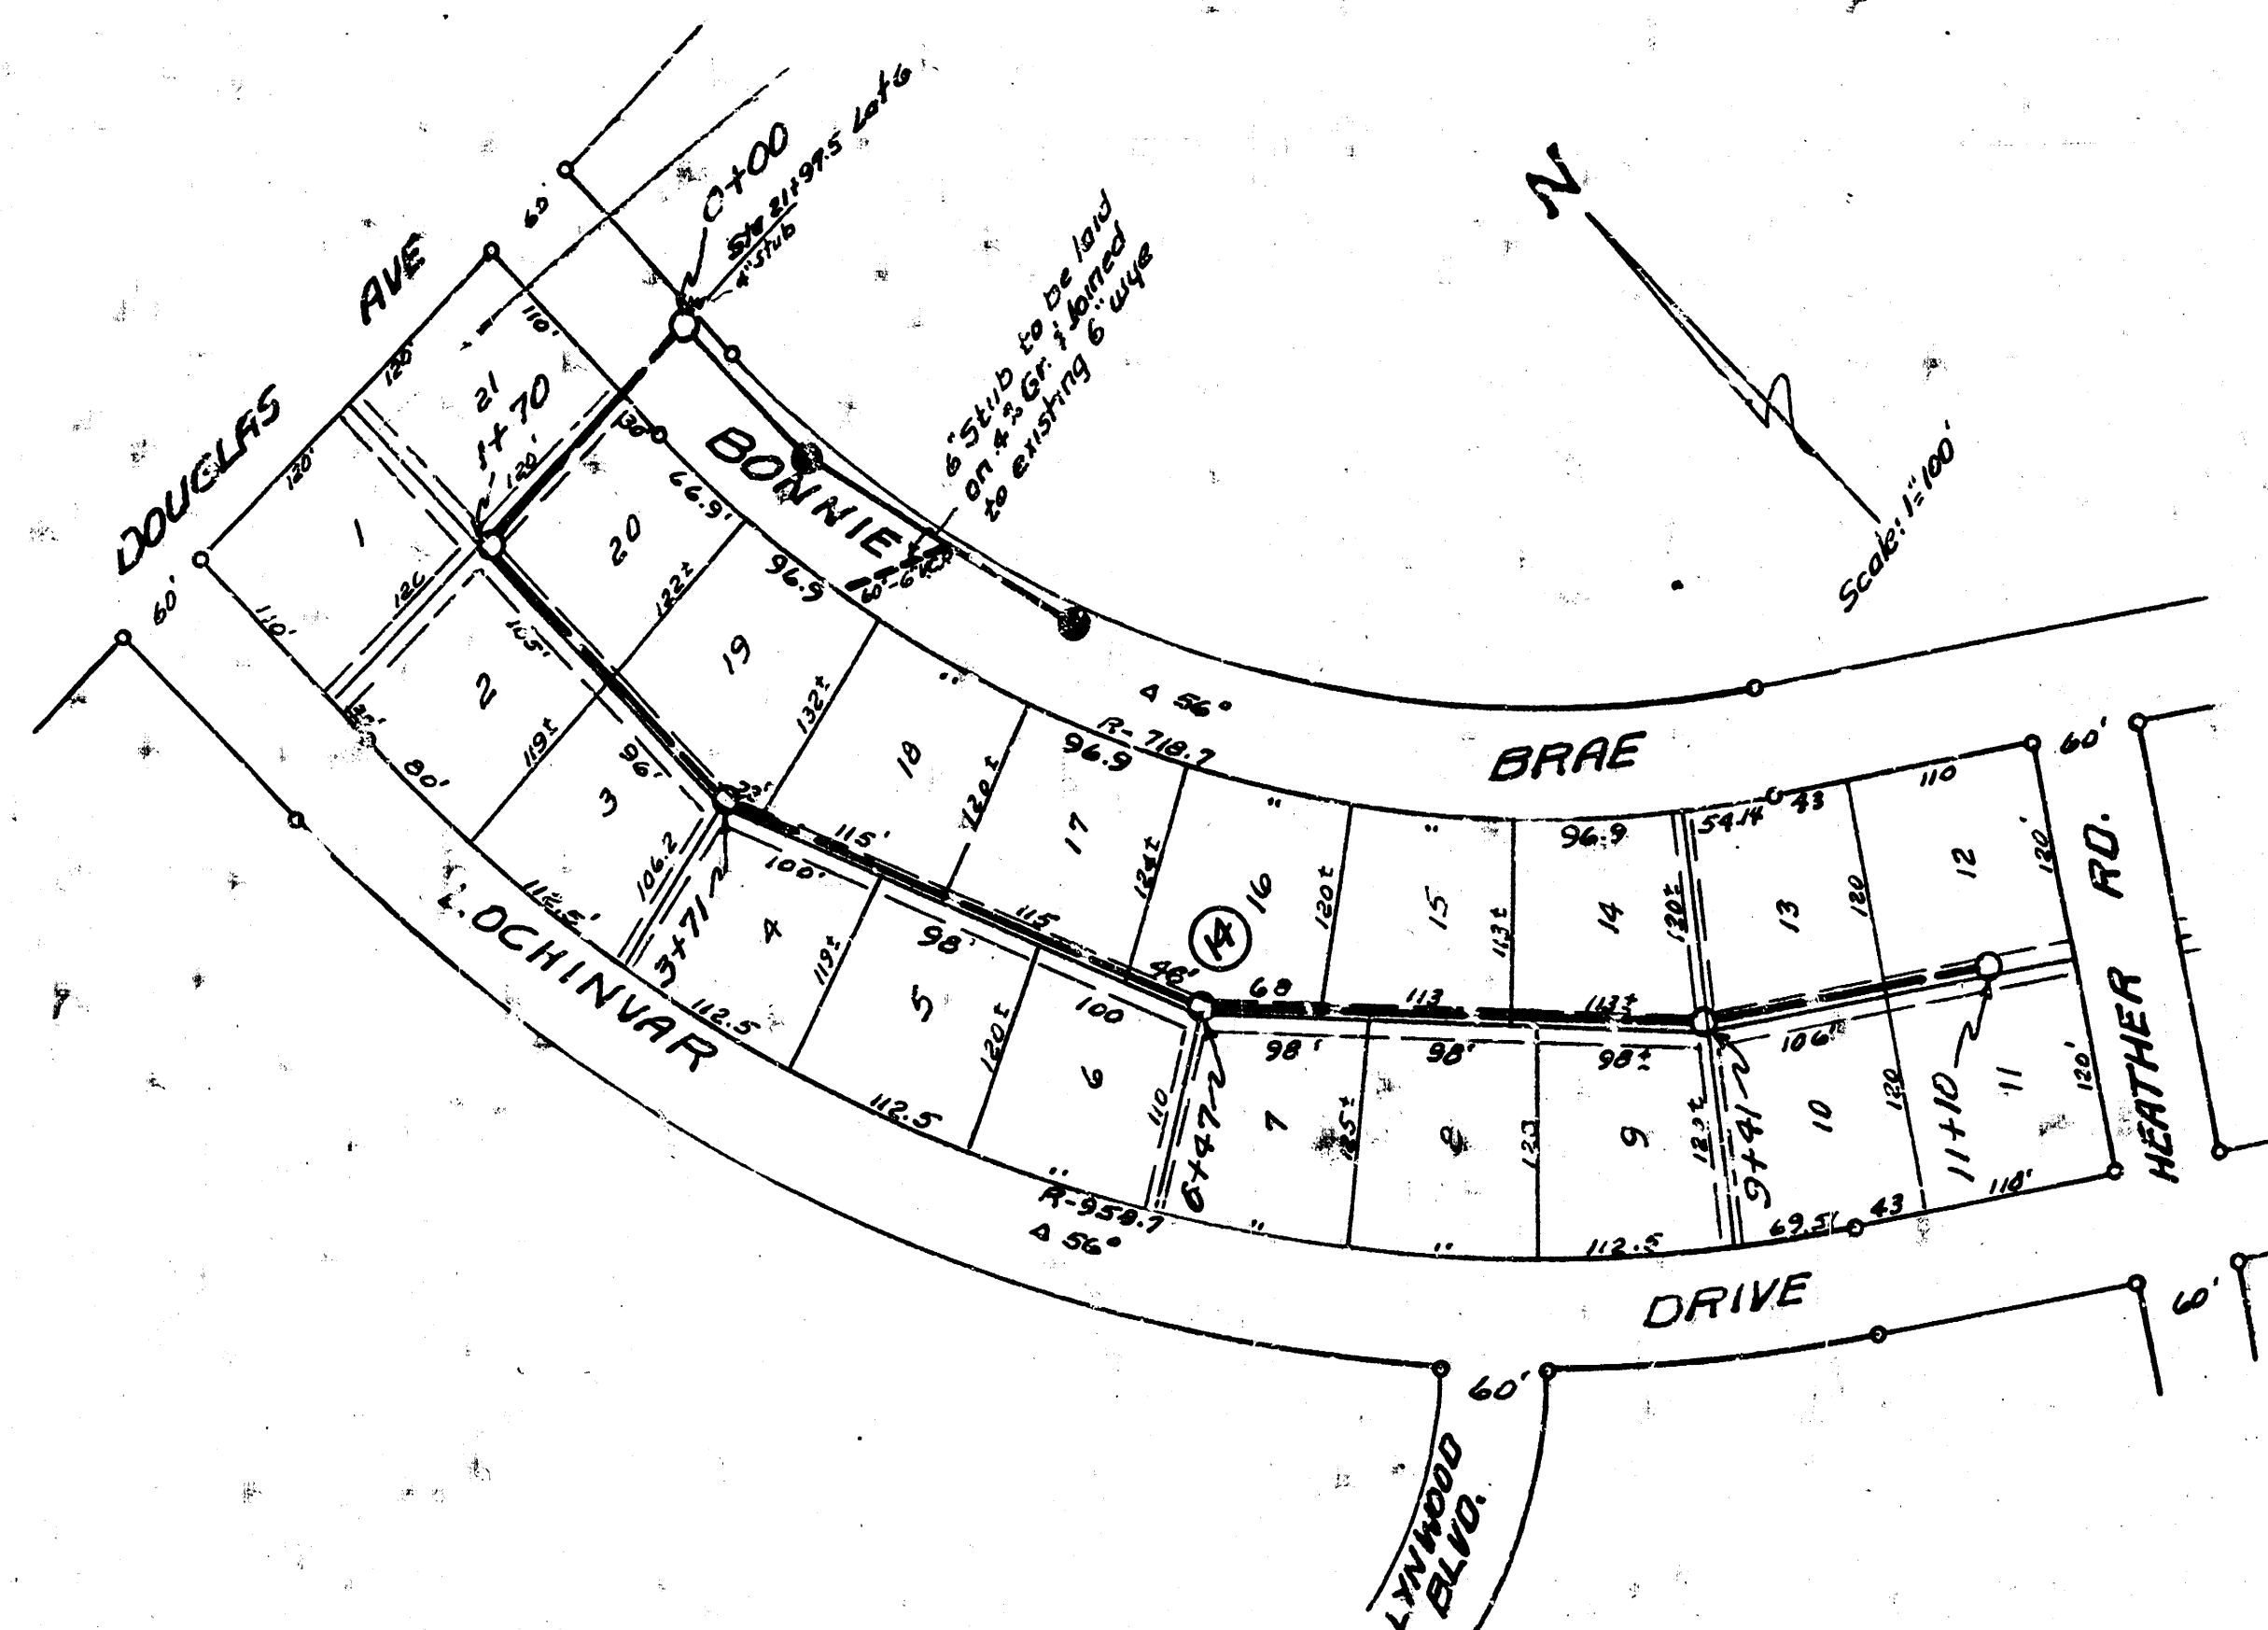


NOTE TO CONTRACTOR
This project will be constructed under the supervision of the CITY ENGINEER and conforming to the SPECIFICATIONS of the CITY OF WICHITA. The CONTRACTOR will reimburse the City of Wichita for all cost of engineering, plans, and inspection.

Date 11-24-53
Drawn by McLean
Checked by T. J. Jones
Based on

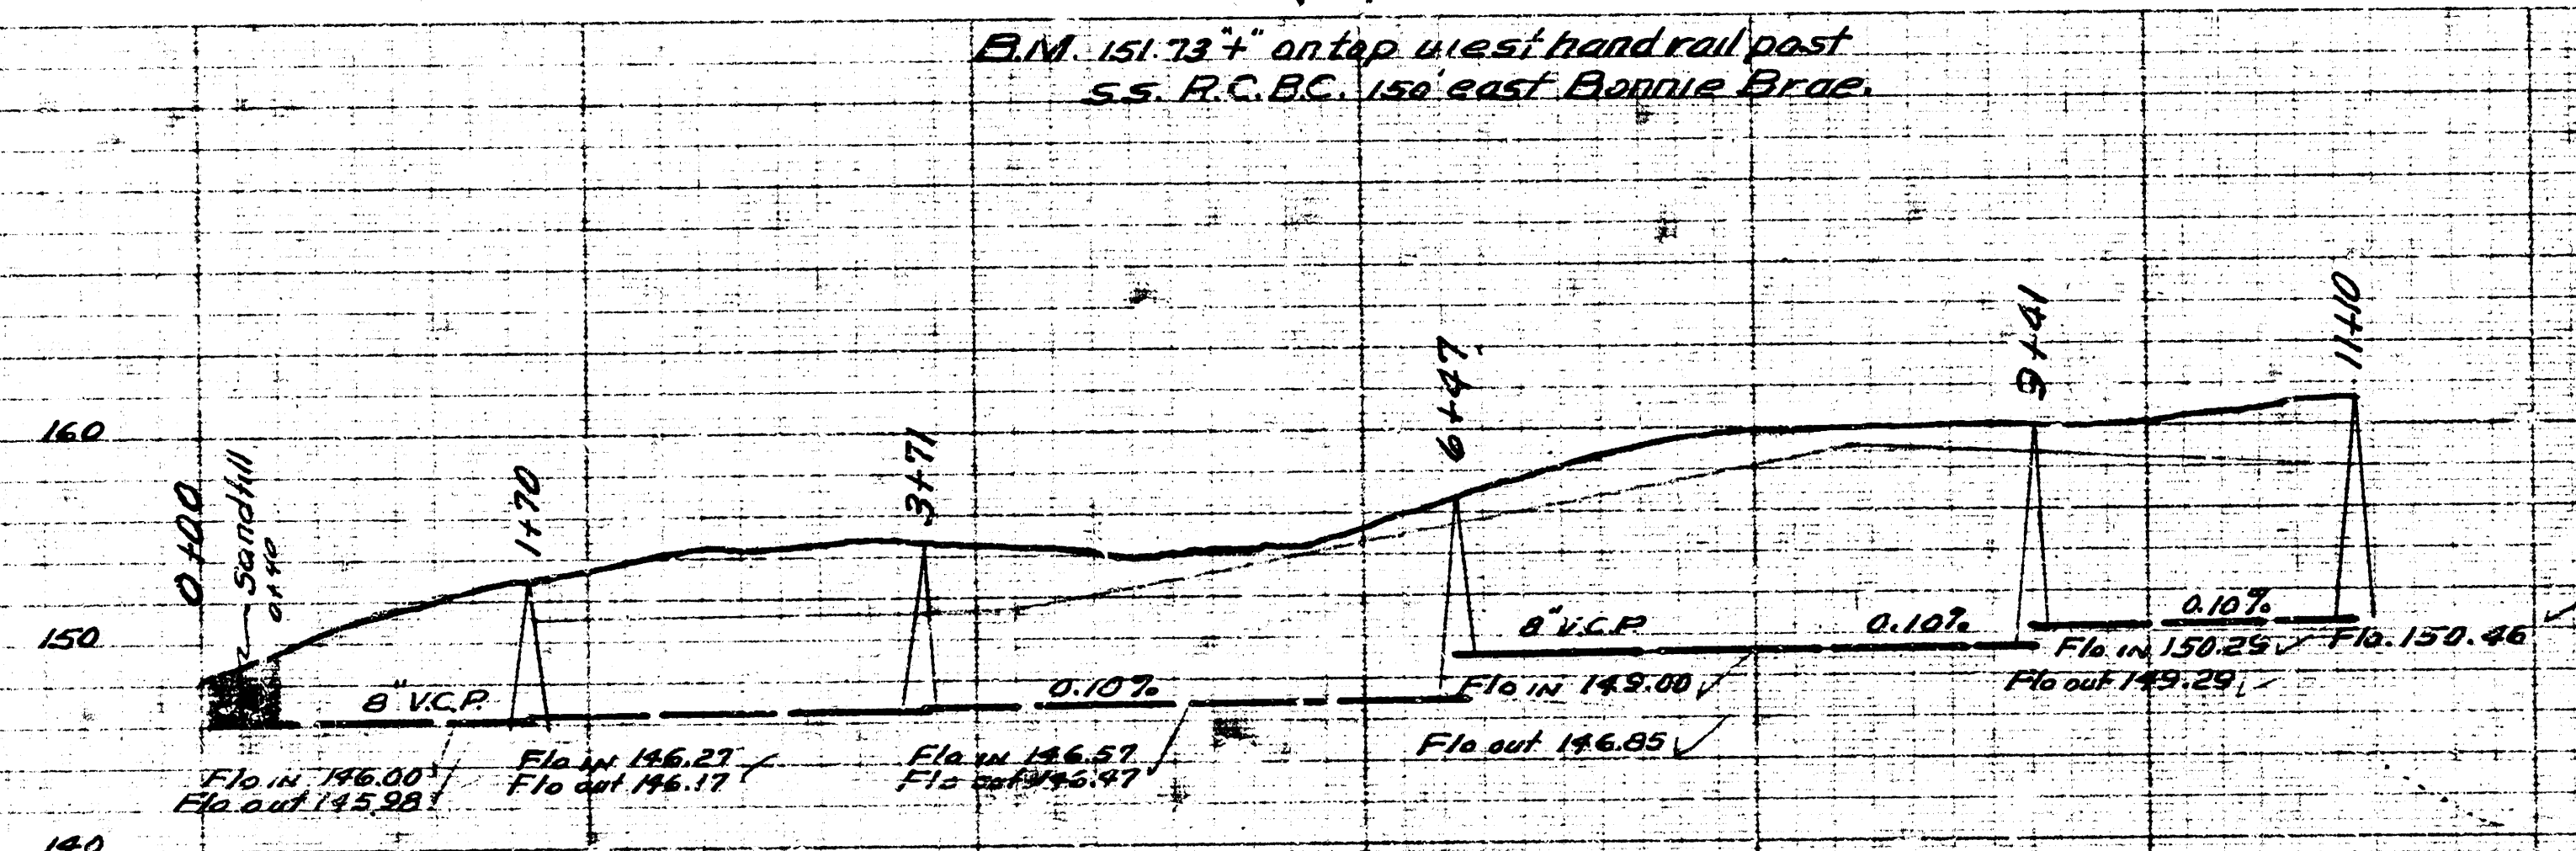

Engineer Note: Check elev. of at the house on Lot 19 if it can be serviced with a 6" line at the rear of the lot. Disregard the 6" stub in Bonnie Brae.

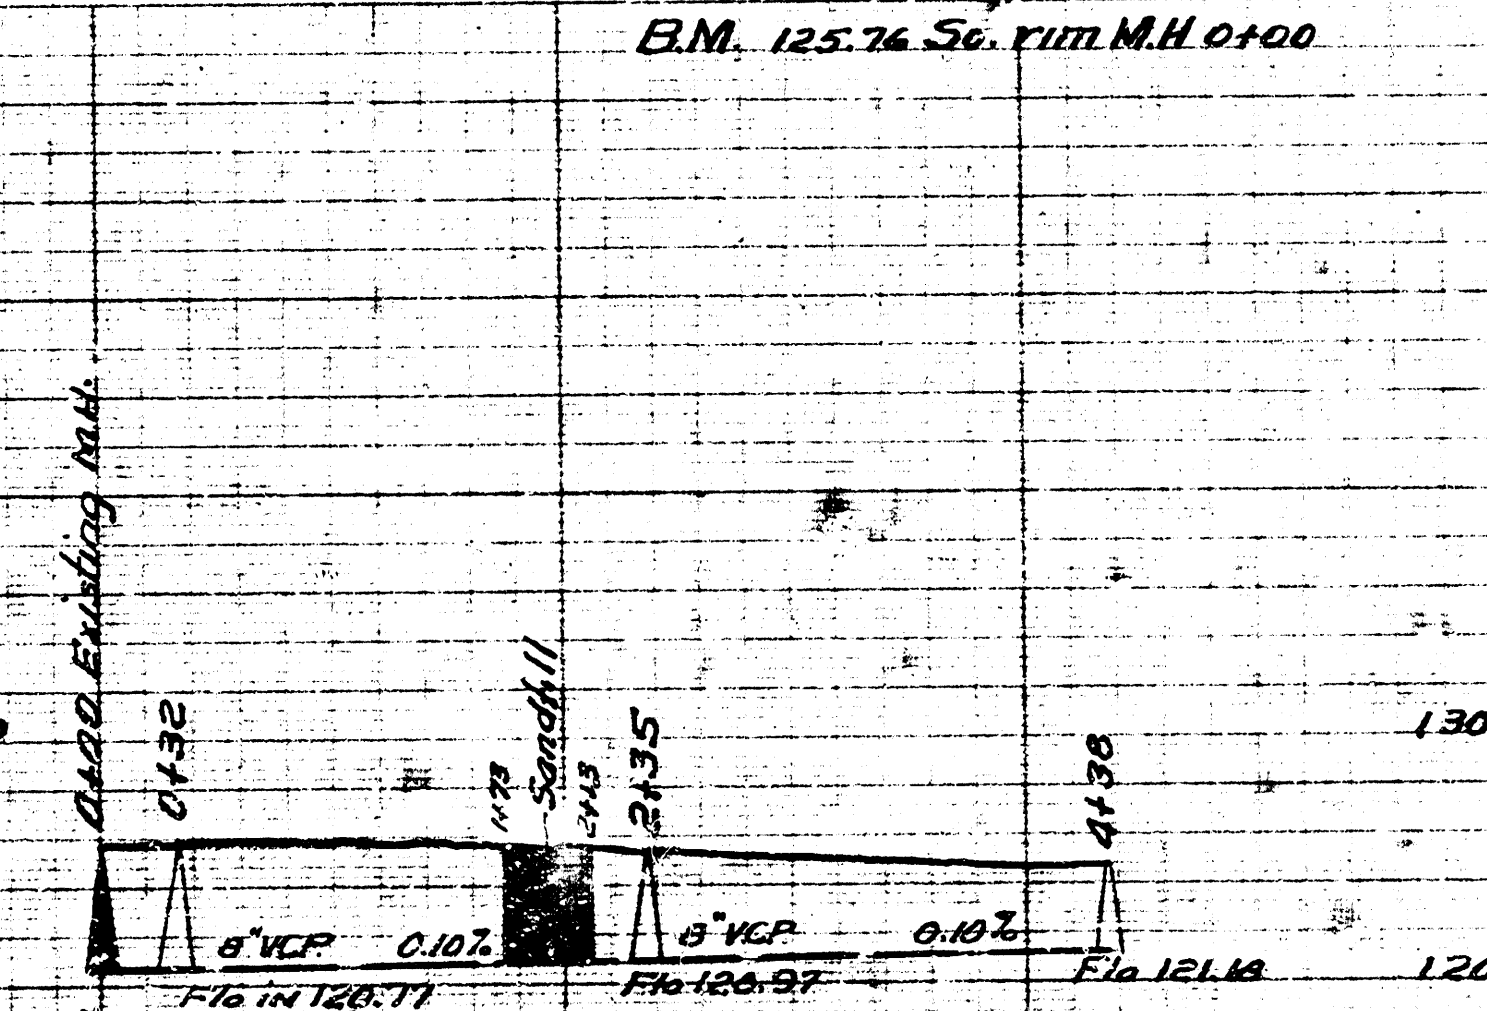

LAT. 5 WLS
CITY OF WICHITA KANSAS
BE SMITH CITY ENGINEER
Proj No. C-23-59

HENRY ROE CLOUD SCHOOL
CITY OF WICHITA KANSAS
PRIVATE SEWER
BE SMITH CITY ENGINEER