



Revision  
 No. 1  
 Date  
 1/14/54  
 By  
 C. E. Smith  
 Checked  
 B. E. Smith  
 Date

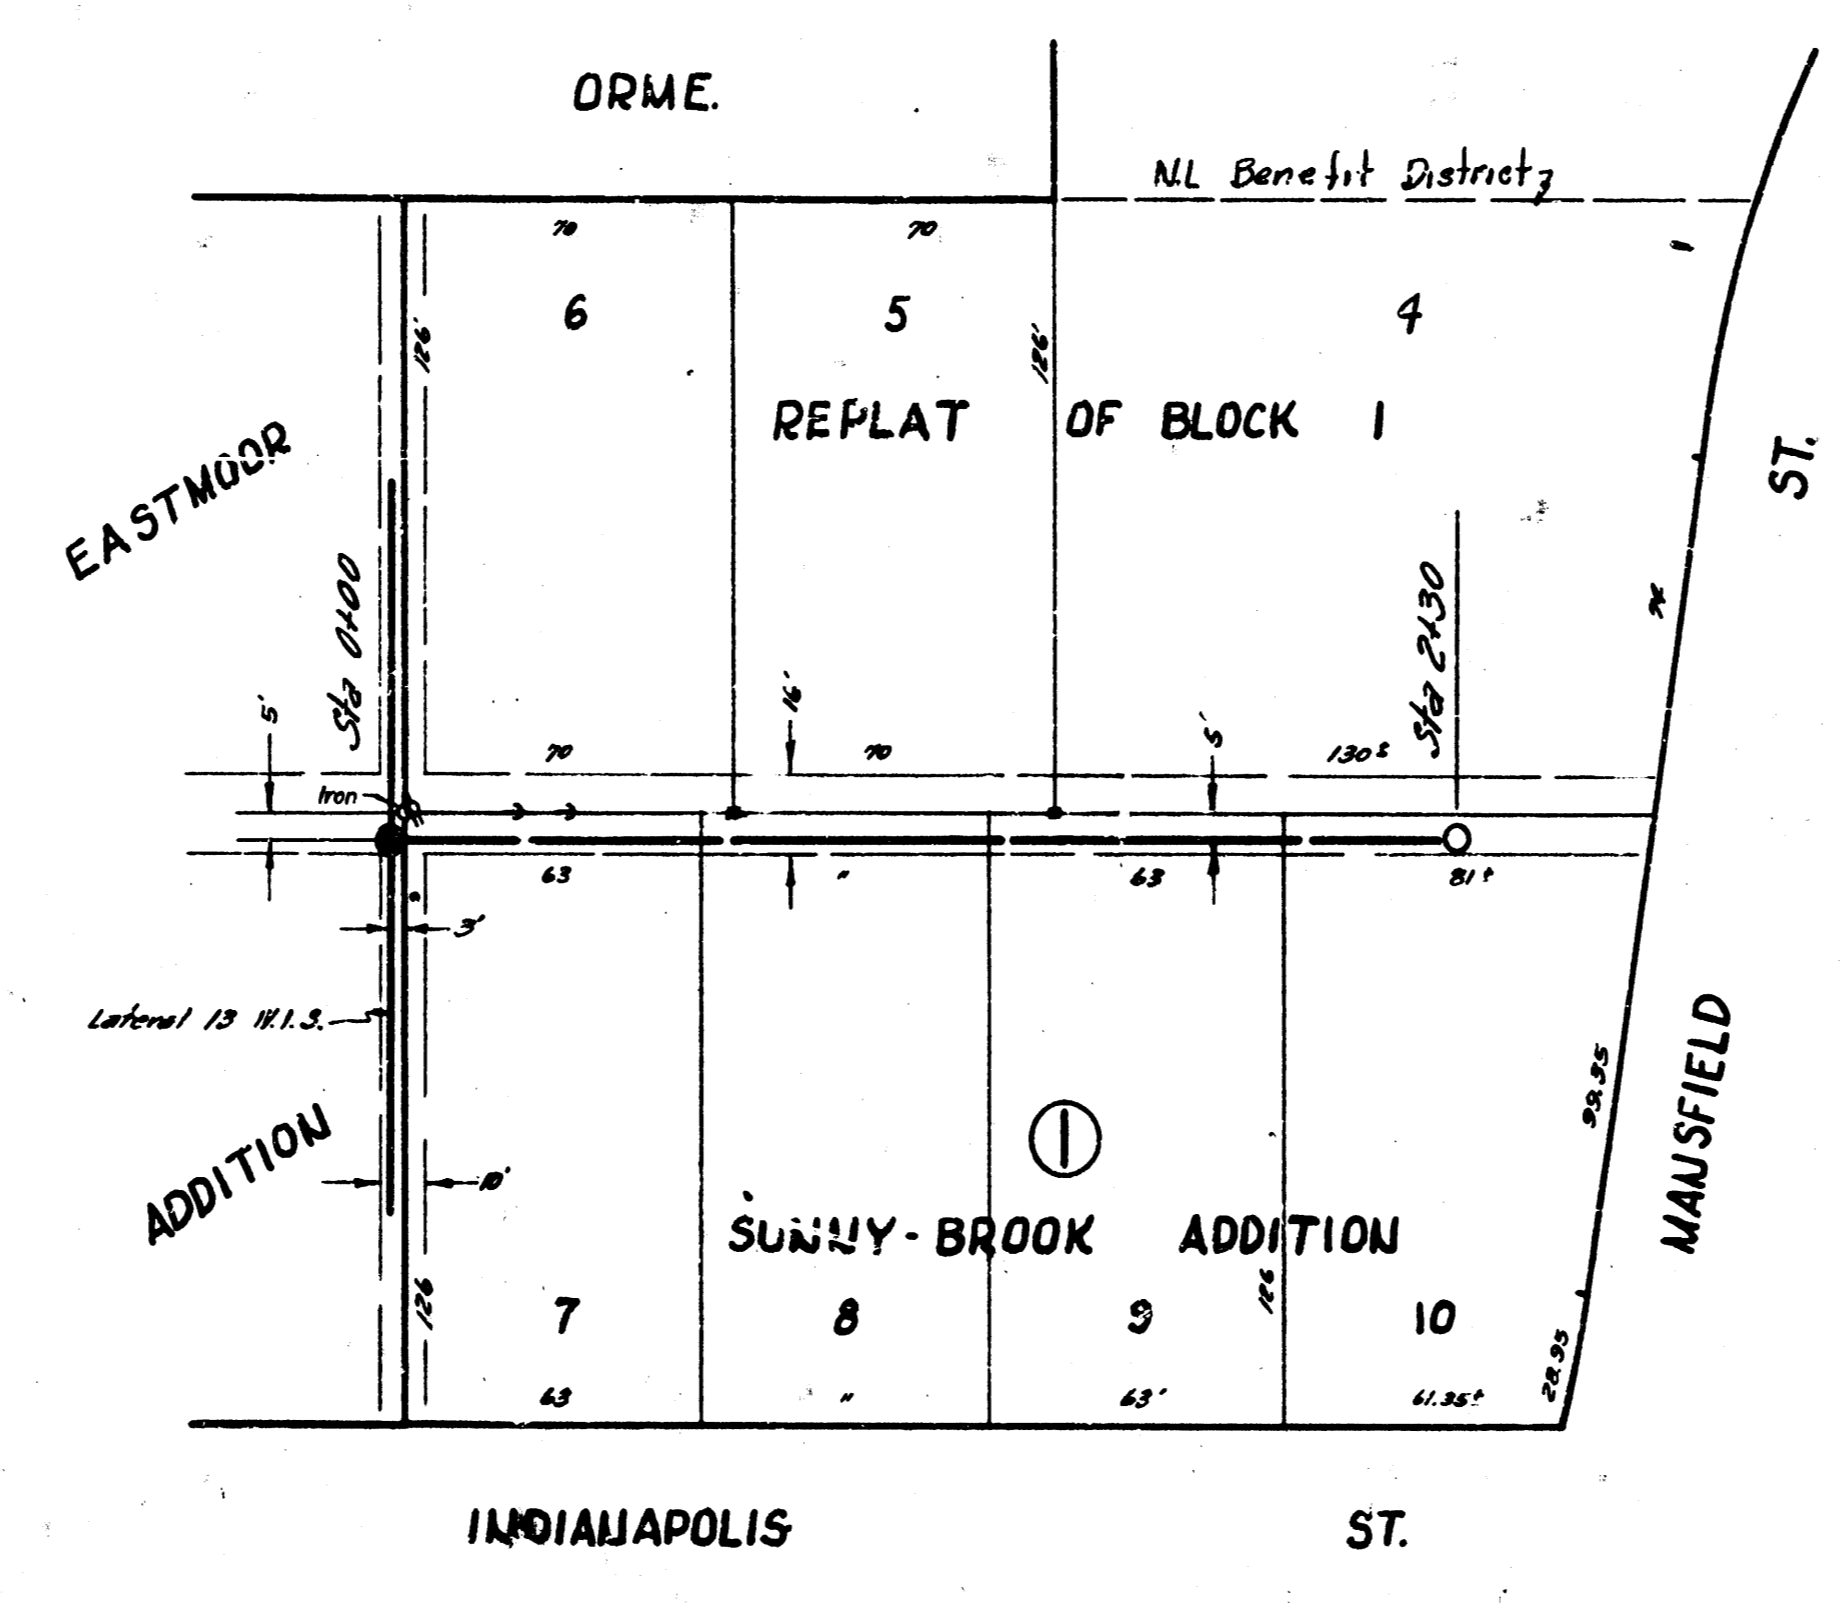

B.M. 148.13 SO. RIM M.H. STA 0+00

PLAN SCALE 1"=40'  
 PROFILE SCALE 1"=40' HOR, 1"=4' VERT.

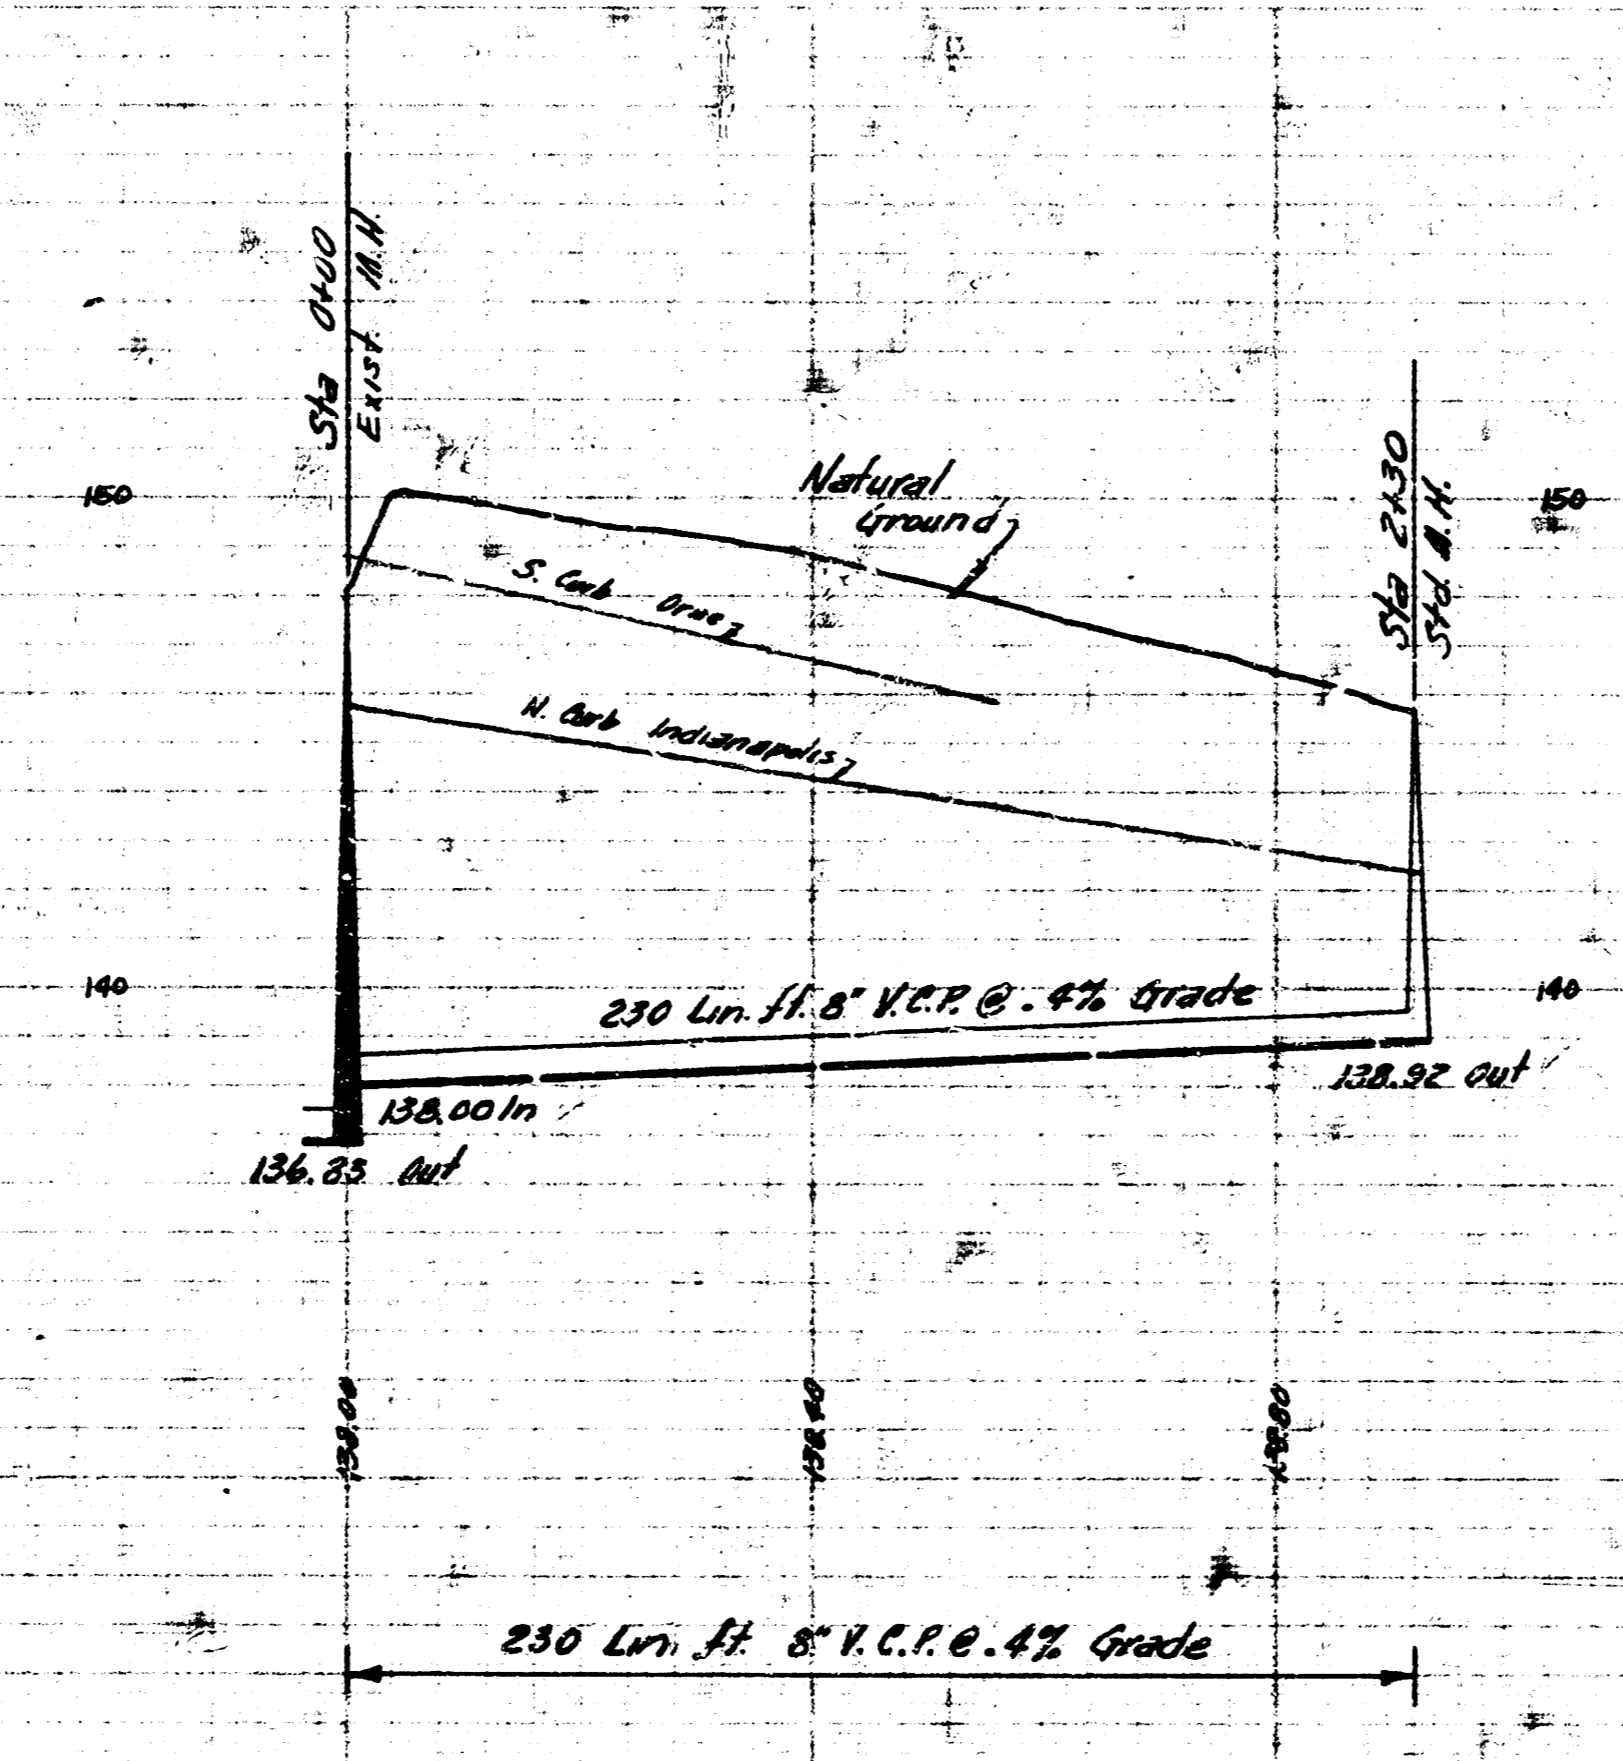

LATERAL 12 W.I.S.  
 CITY OF WICHITA, KANSAS  
 B.E. SMITH CITY ENGINEER  
 PROJ. NO. C25-40 D. Nov. 1952