
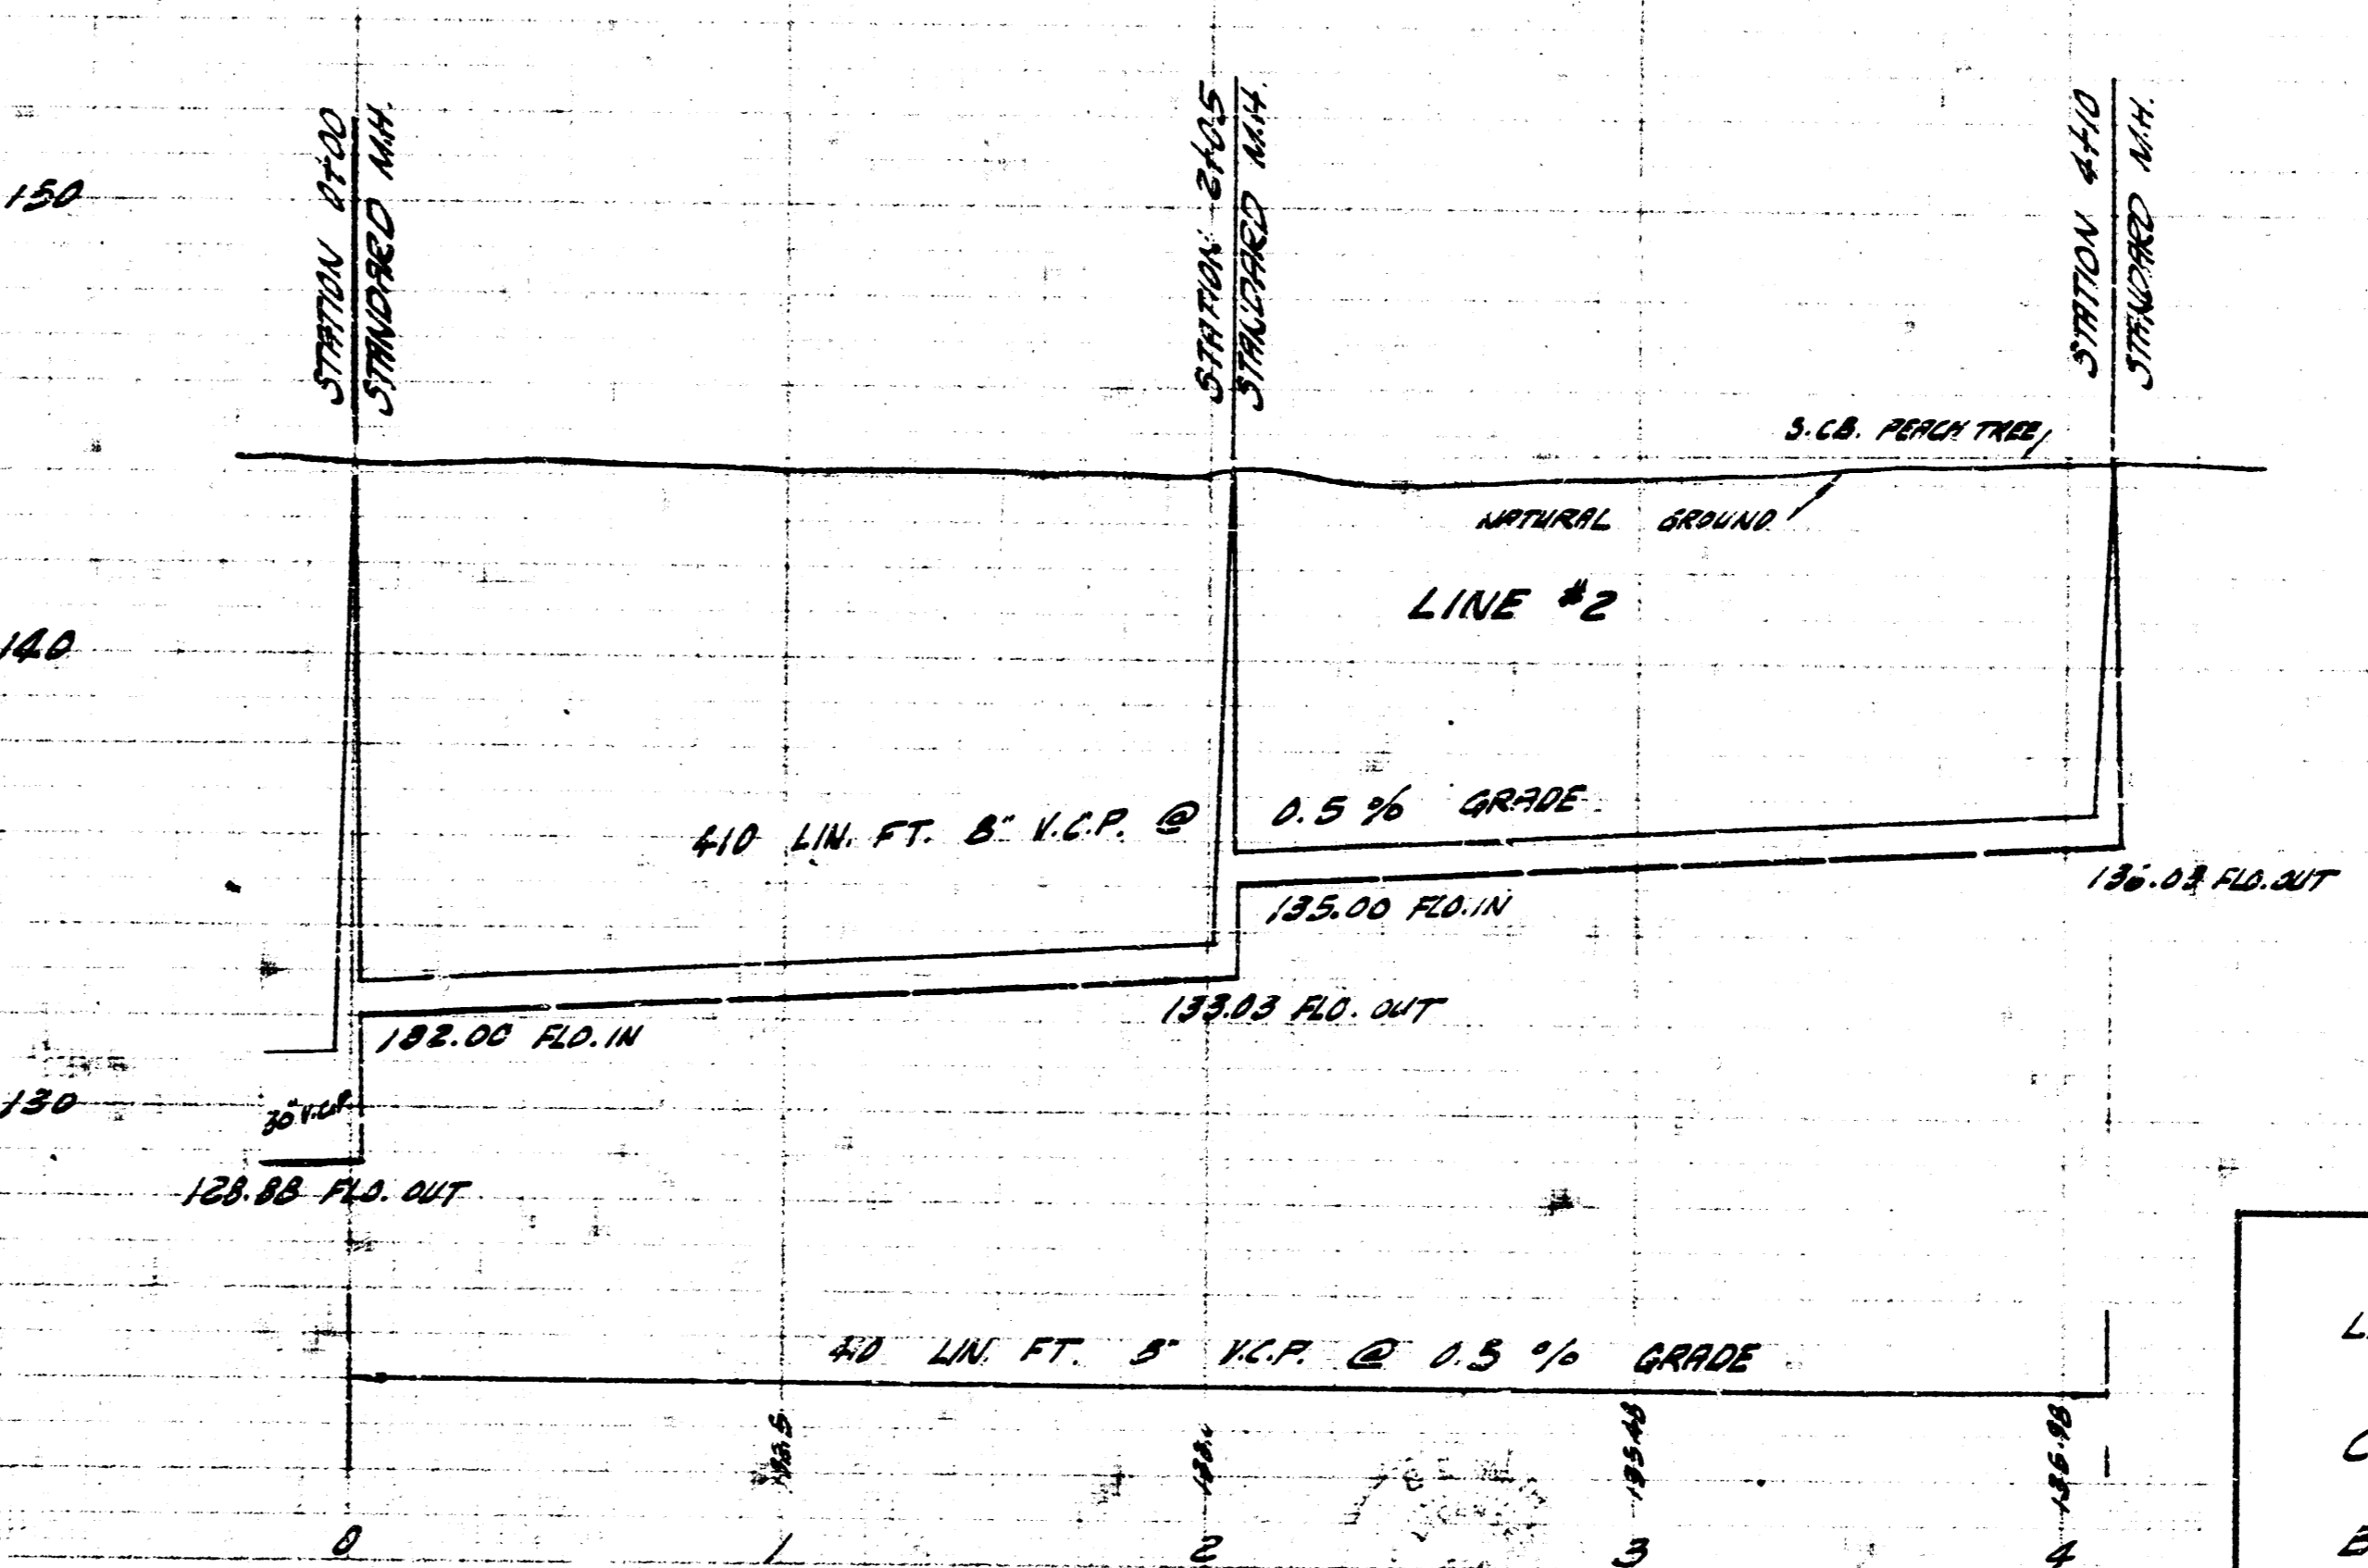
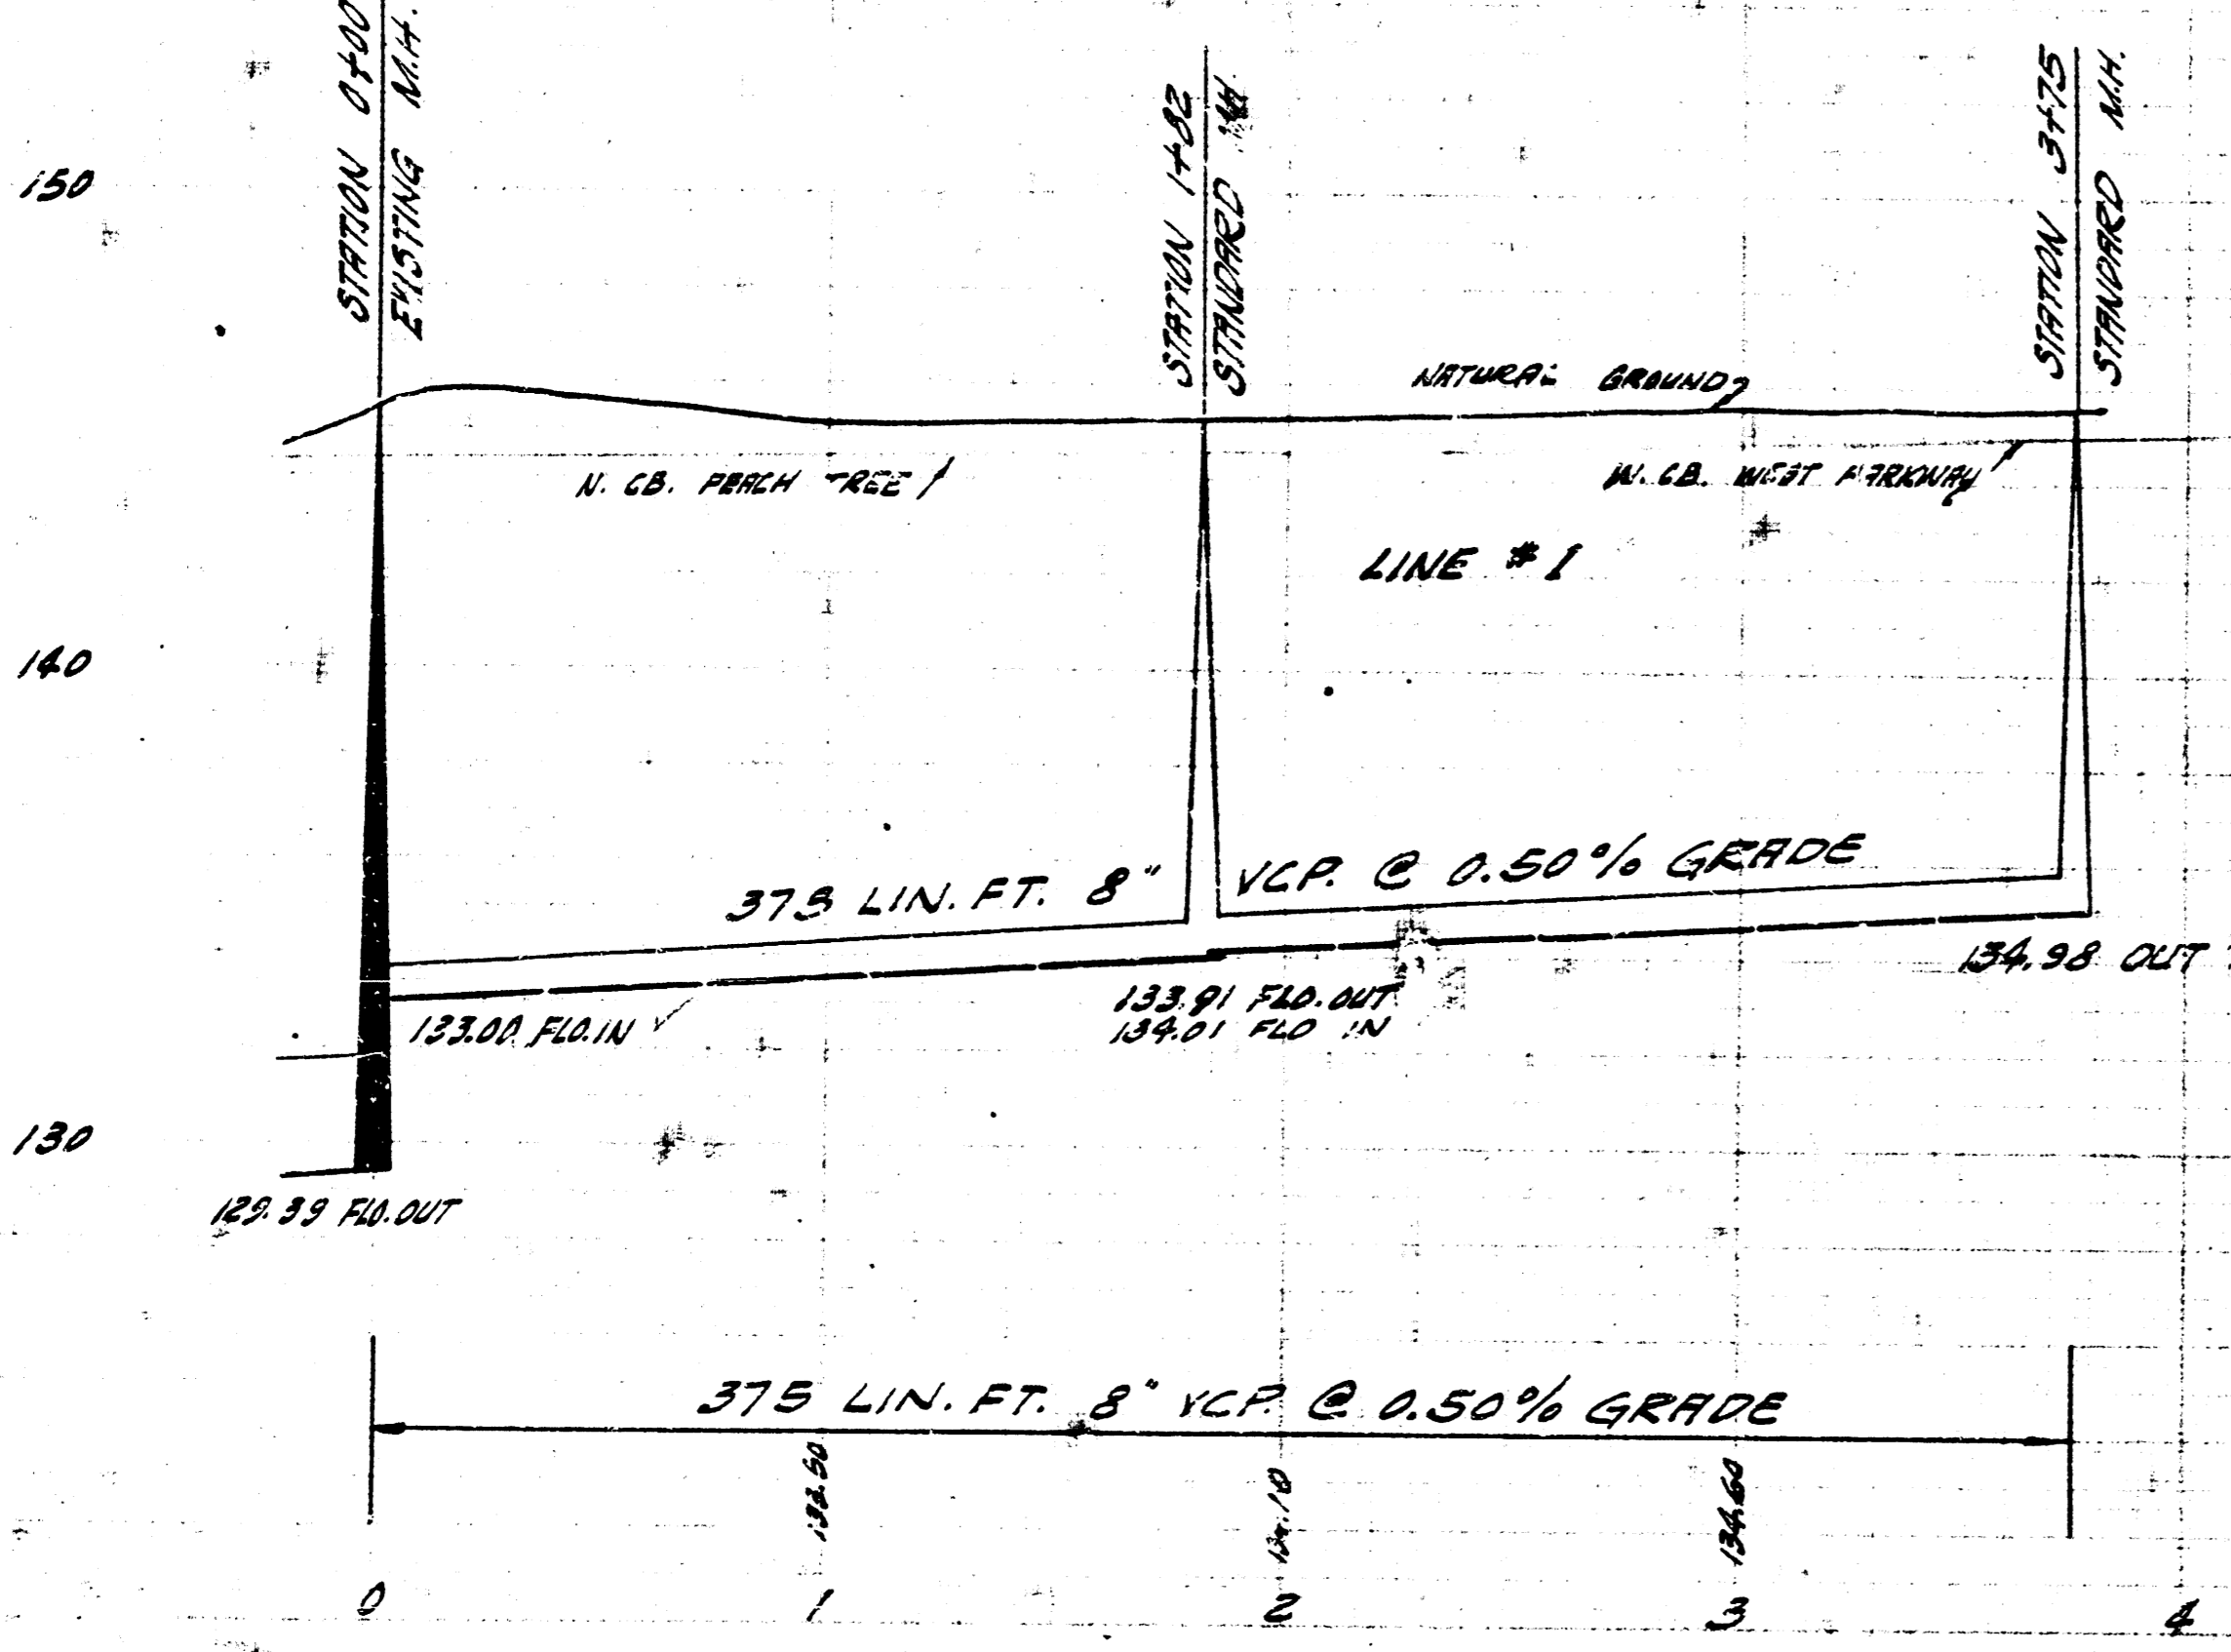
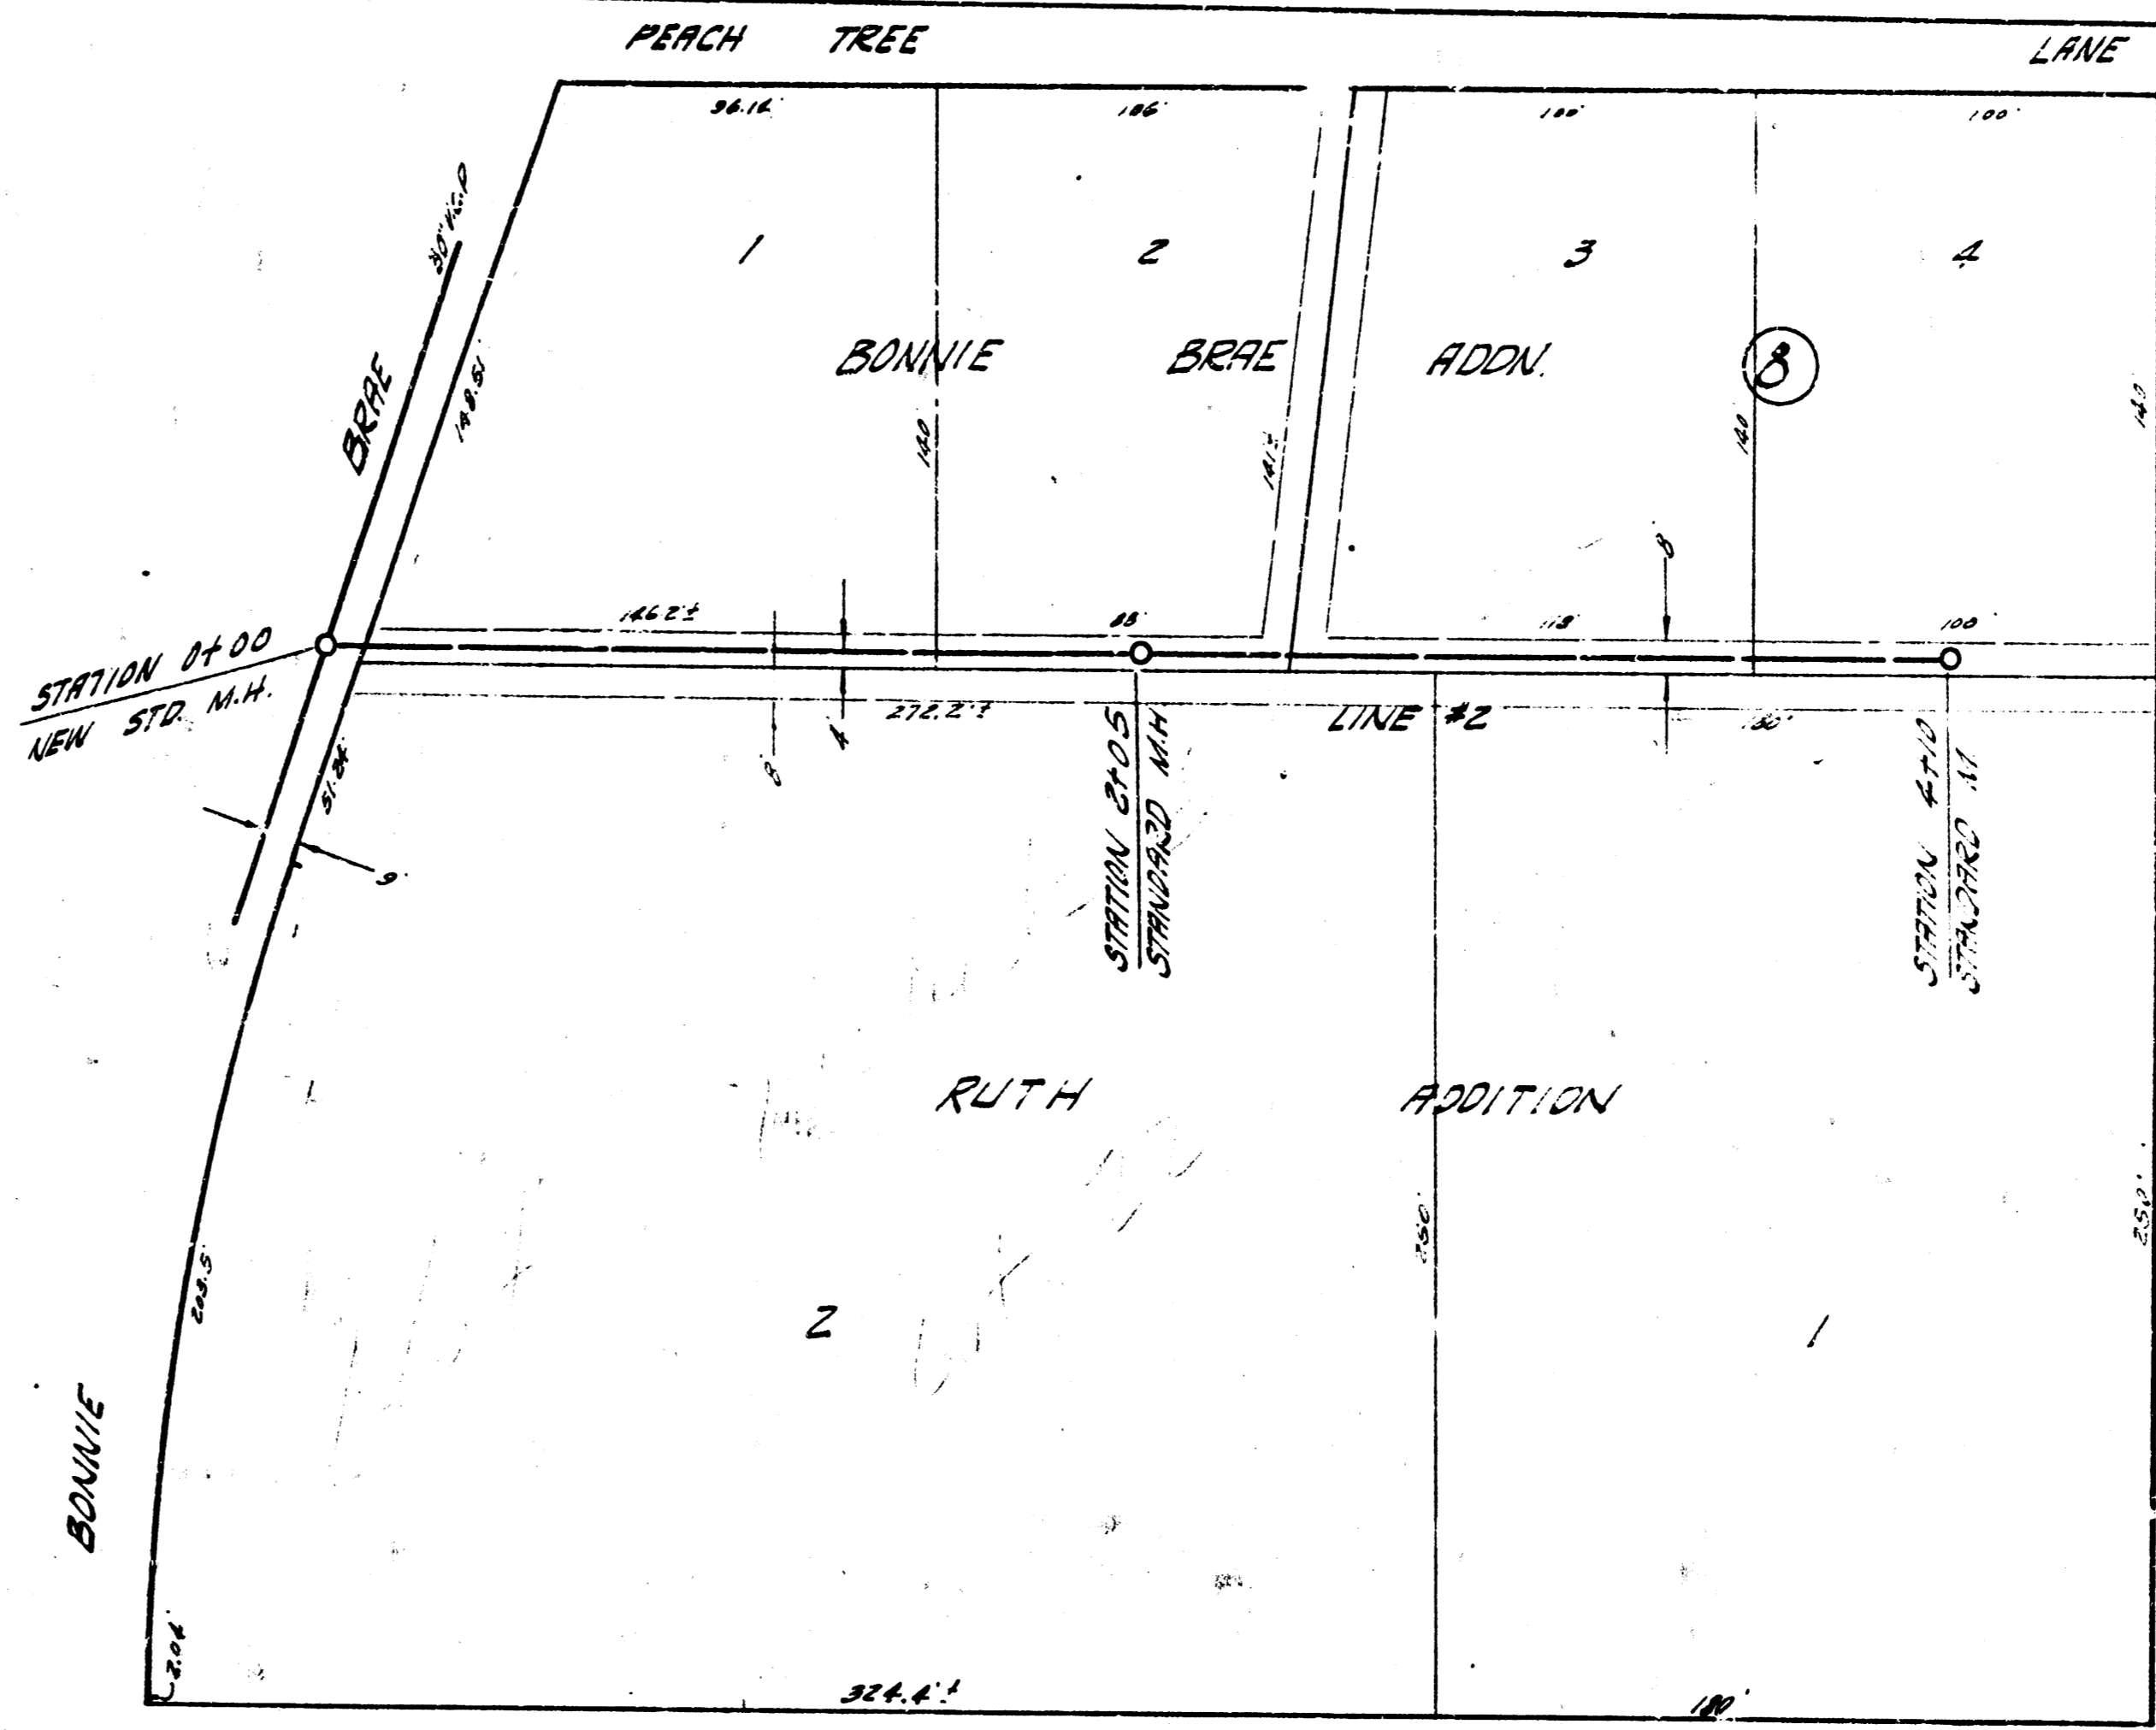


311. 43.63 2" SPIKE S.E. SIDE P.P. 50' N. OF BONNIE BRAE
N.S. KELLOGG

PLAN SCALE 1" = 40'
PROFILE SCALE 1" = 40' HOR. 1" = 4' VERT.

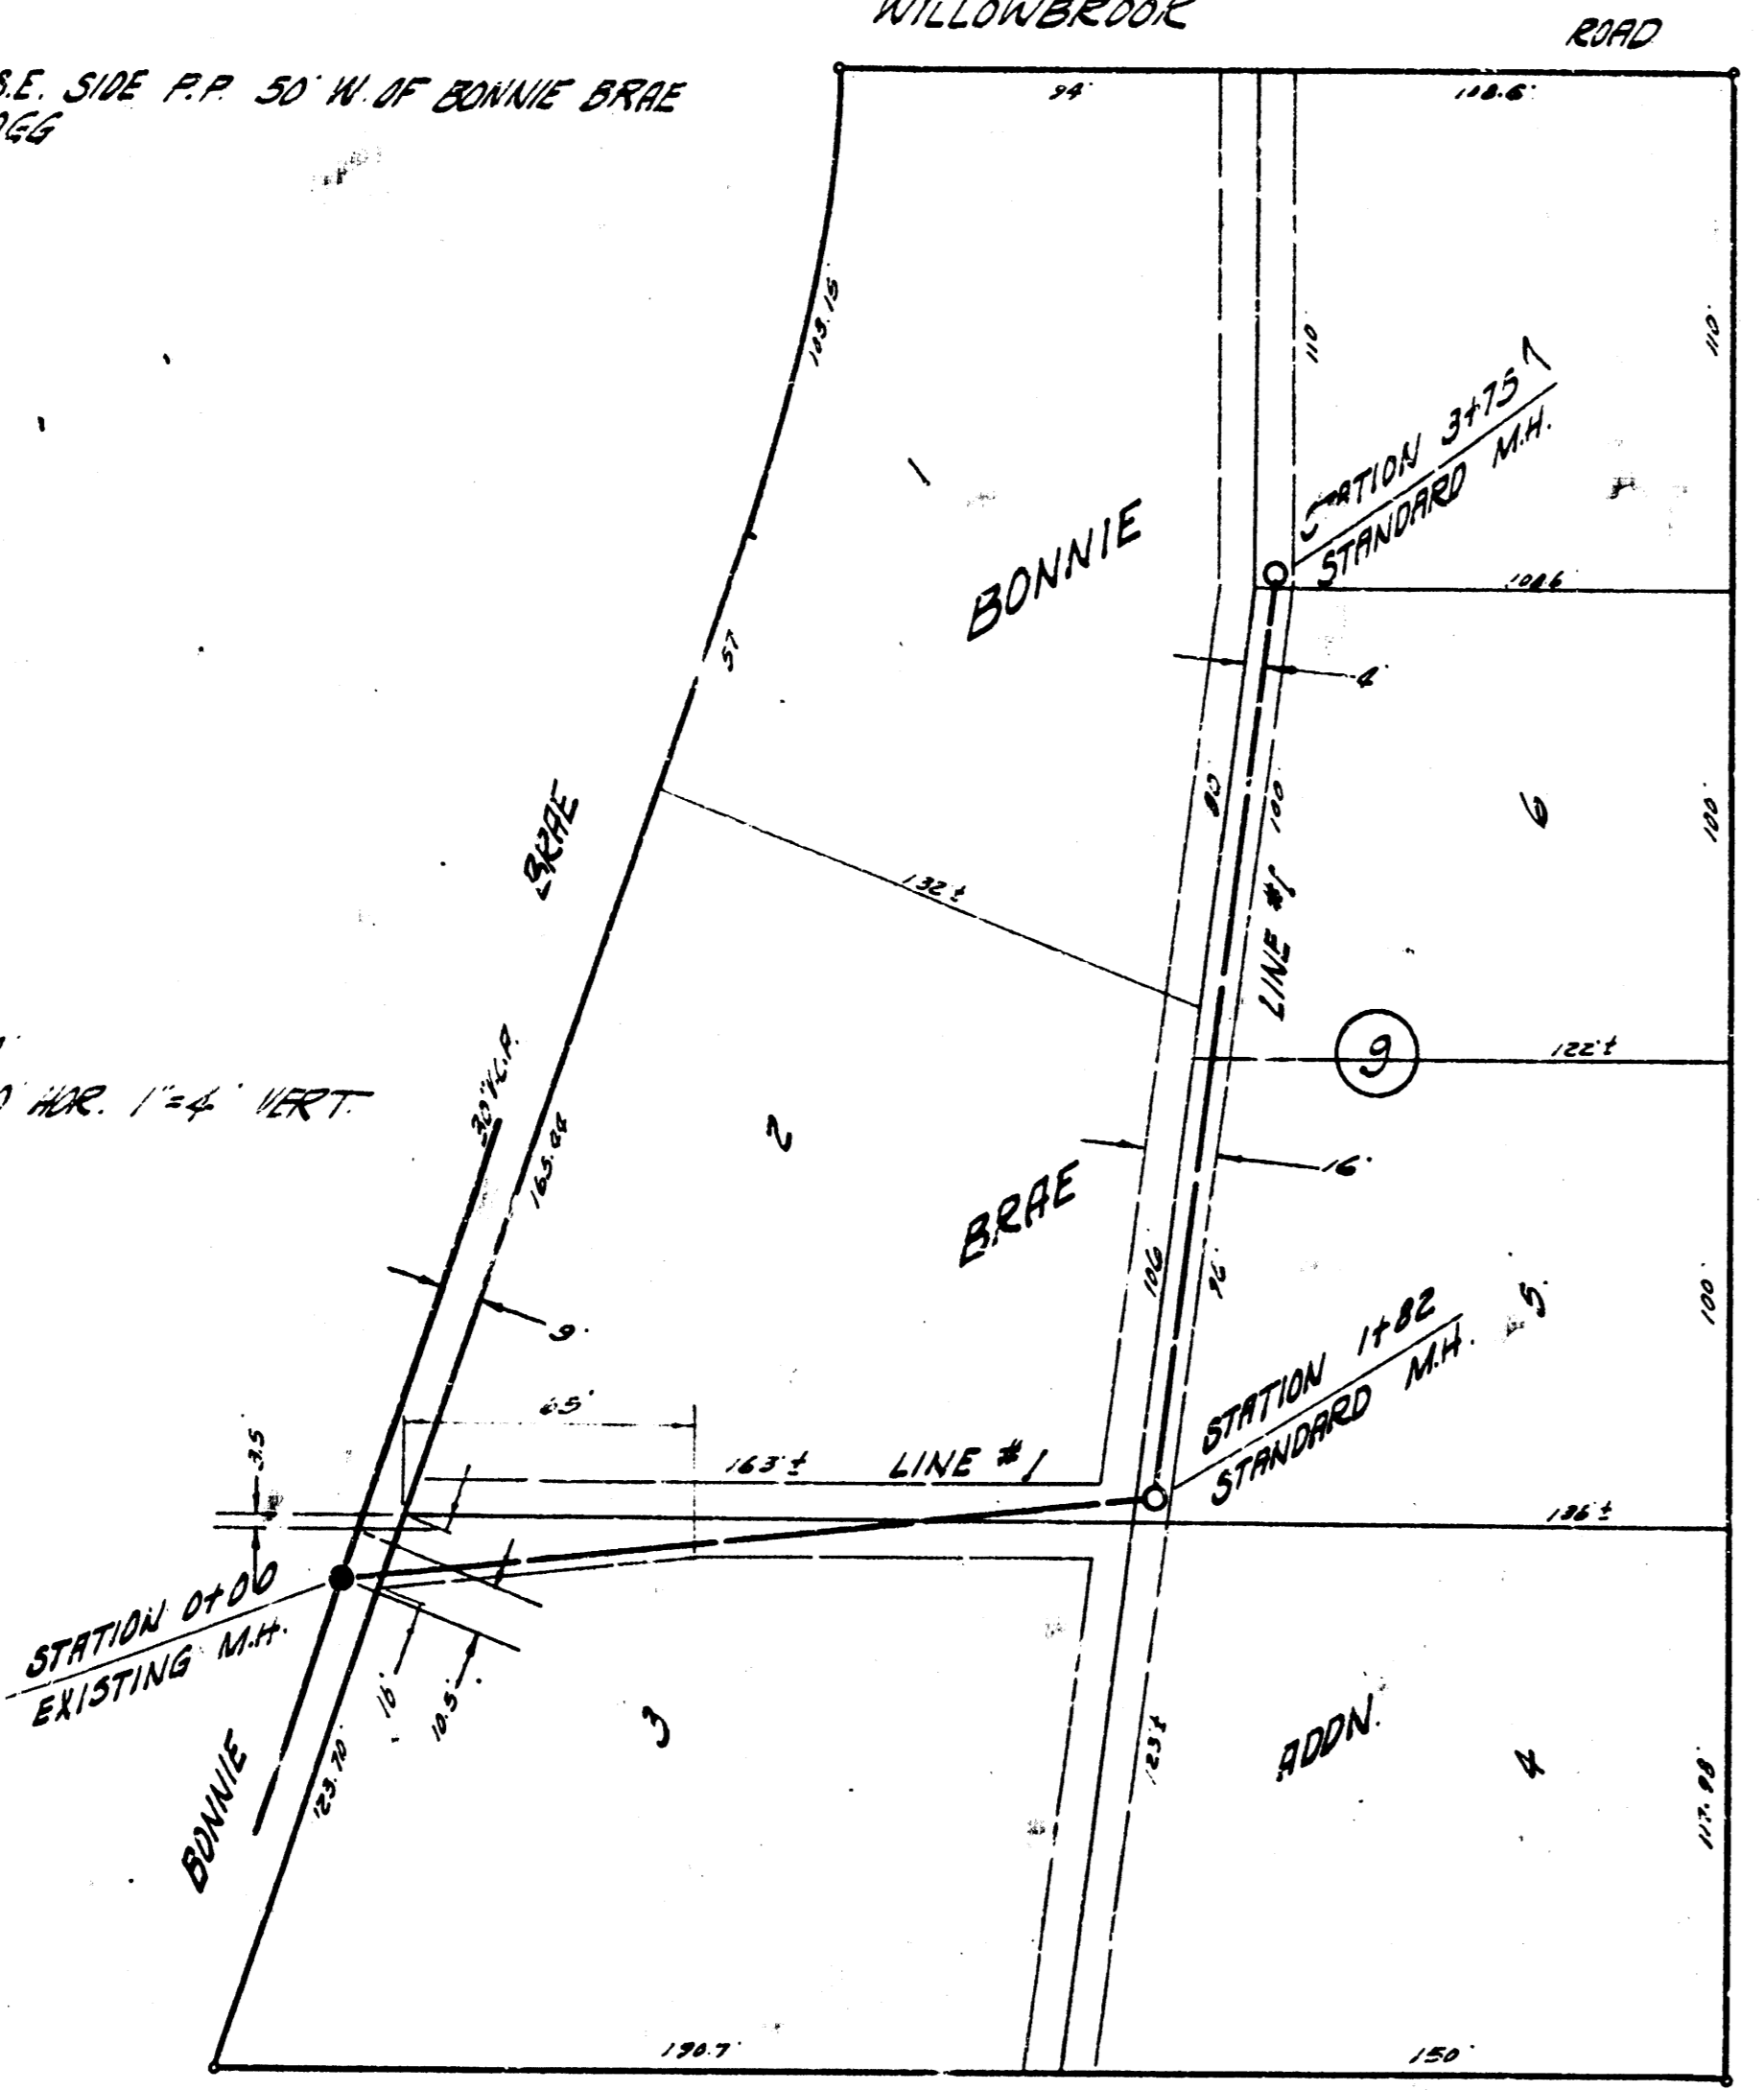

LATERAL 22 W.I.S.
CITY OF WICHITA, KANSAS
B. E. SMITH, CITY ENGINEER
PROJ. NO. C 28-109 DATE Nov. 1941