

B. M. 13907 SPK. W. SIDE P.P. E. SIDE FLOYD ST. 200'± N. OF TURQUOISE.
 B. M. 14245 SPA, N. SIDE LIGHT POLE S.W. CORNER UNIVERSITY & SOCORA
 B. M. 14266 "A" CUT N.W. COR. HEADWALL @ N.W. COR. MAPLE & SOCORA.


NOTE: FIELD ENGINEER TO VERIFY EXISTING FLOW LINE MARKS AT PROPOSED MANHOLE LOCATION AT STA. 0+00 AND ADJUST DIMENSIONS AS REQUIRED.

STA. 0+00 CONSTRUCT STD. MANHOLE (TYPE A) OVER EXISTING 8" SAN. SEWER

STA. 2+10 CONSTRUCT STD. MANHOLE (TYPE A)

STA. 4+13 CONSTRUCT STD. MANHOLE (TYPE A)

STA. 6+74 CONSTRUCT STD. MANHOLE (TYPE A)

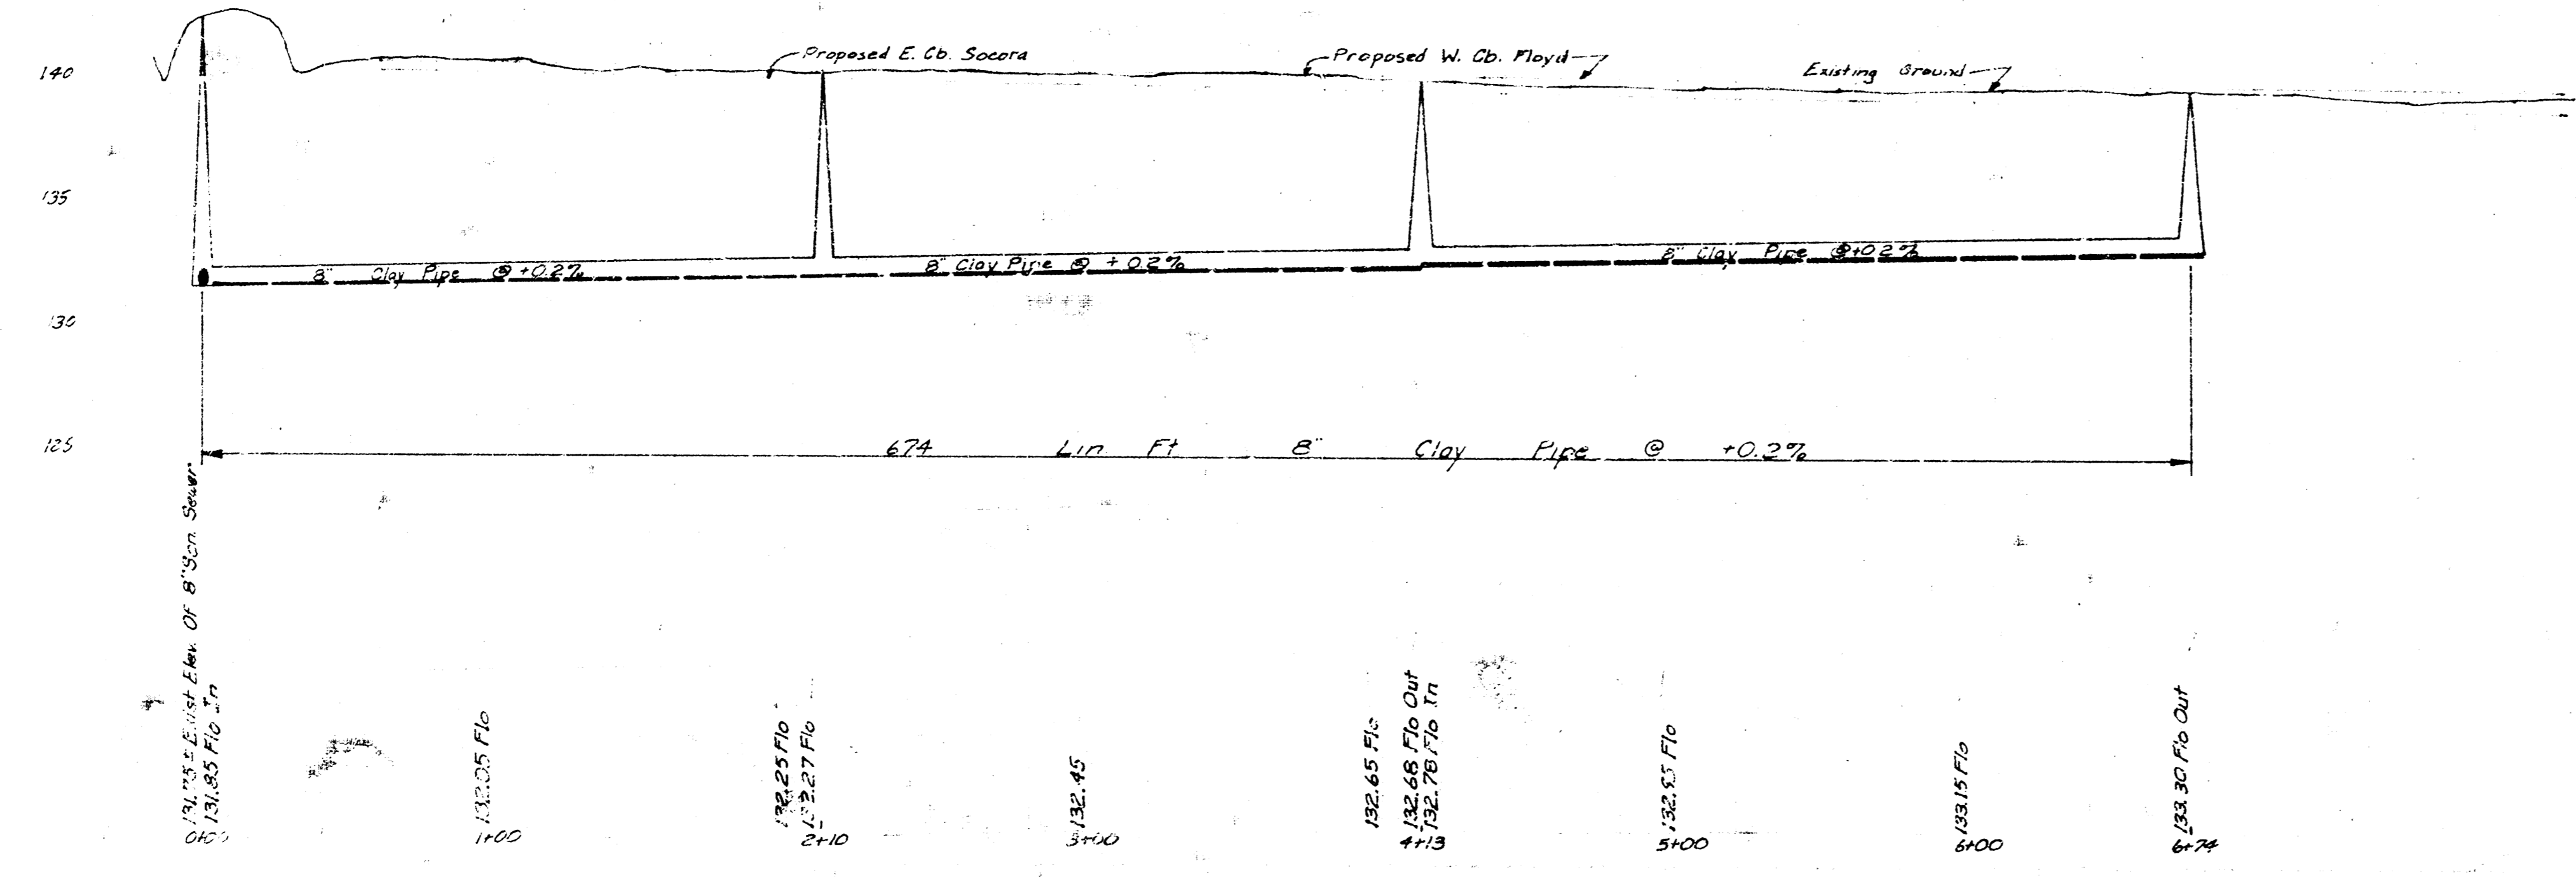

PLAN SCALE : 1" = 40'
 PROFILE SCALE : 1" = 4' HORIZ.
 1" = 5' VERT.



LAT. 16, MAIN 4, S. W. INTER.
 CITY OF WICHITA, KANSAS
 R. W. LINN, CITY ENGINEER

PROJ. NO. DBKL 572034
 DATE: JULY, 1972

14 4 5 4