


LATERAL 1 MAIN 11 S.W. INTERCEPTOR

PROJECT NO.
468-76-245-80734-000-000-001

CITY OF WICHITA, KANSAS
R.W. LINN CITY ENGINEER


NOTE: EIGHT INCH P.V.C. PIPE SHALL BE ALSO AN APPROVED ALTERNATE PIPE ON THIS PROJECT.
ONLY ONE TYPE OF PIPE SHALL BE USED TO COMPLETE THE PROJECT.

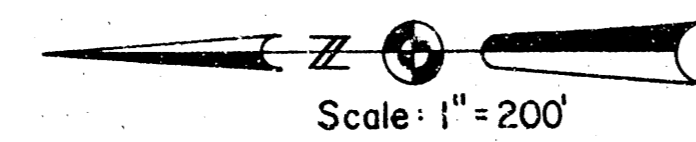

PRAIRIE PARK SECOND ADDITION

INDEX TO DRAWINGS

SHEET NO.	DESCRIPTION
1	TITLE SHEET
2-4	PLAN & PROFILE

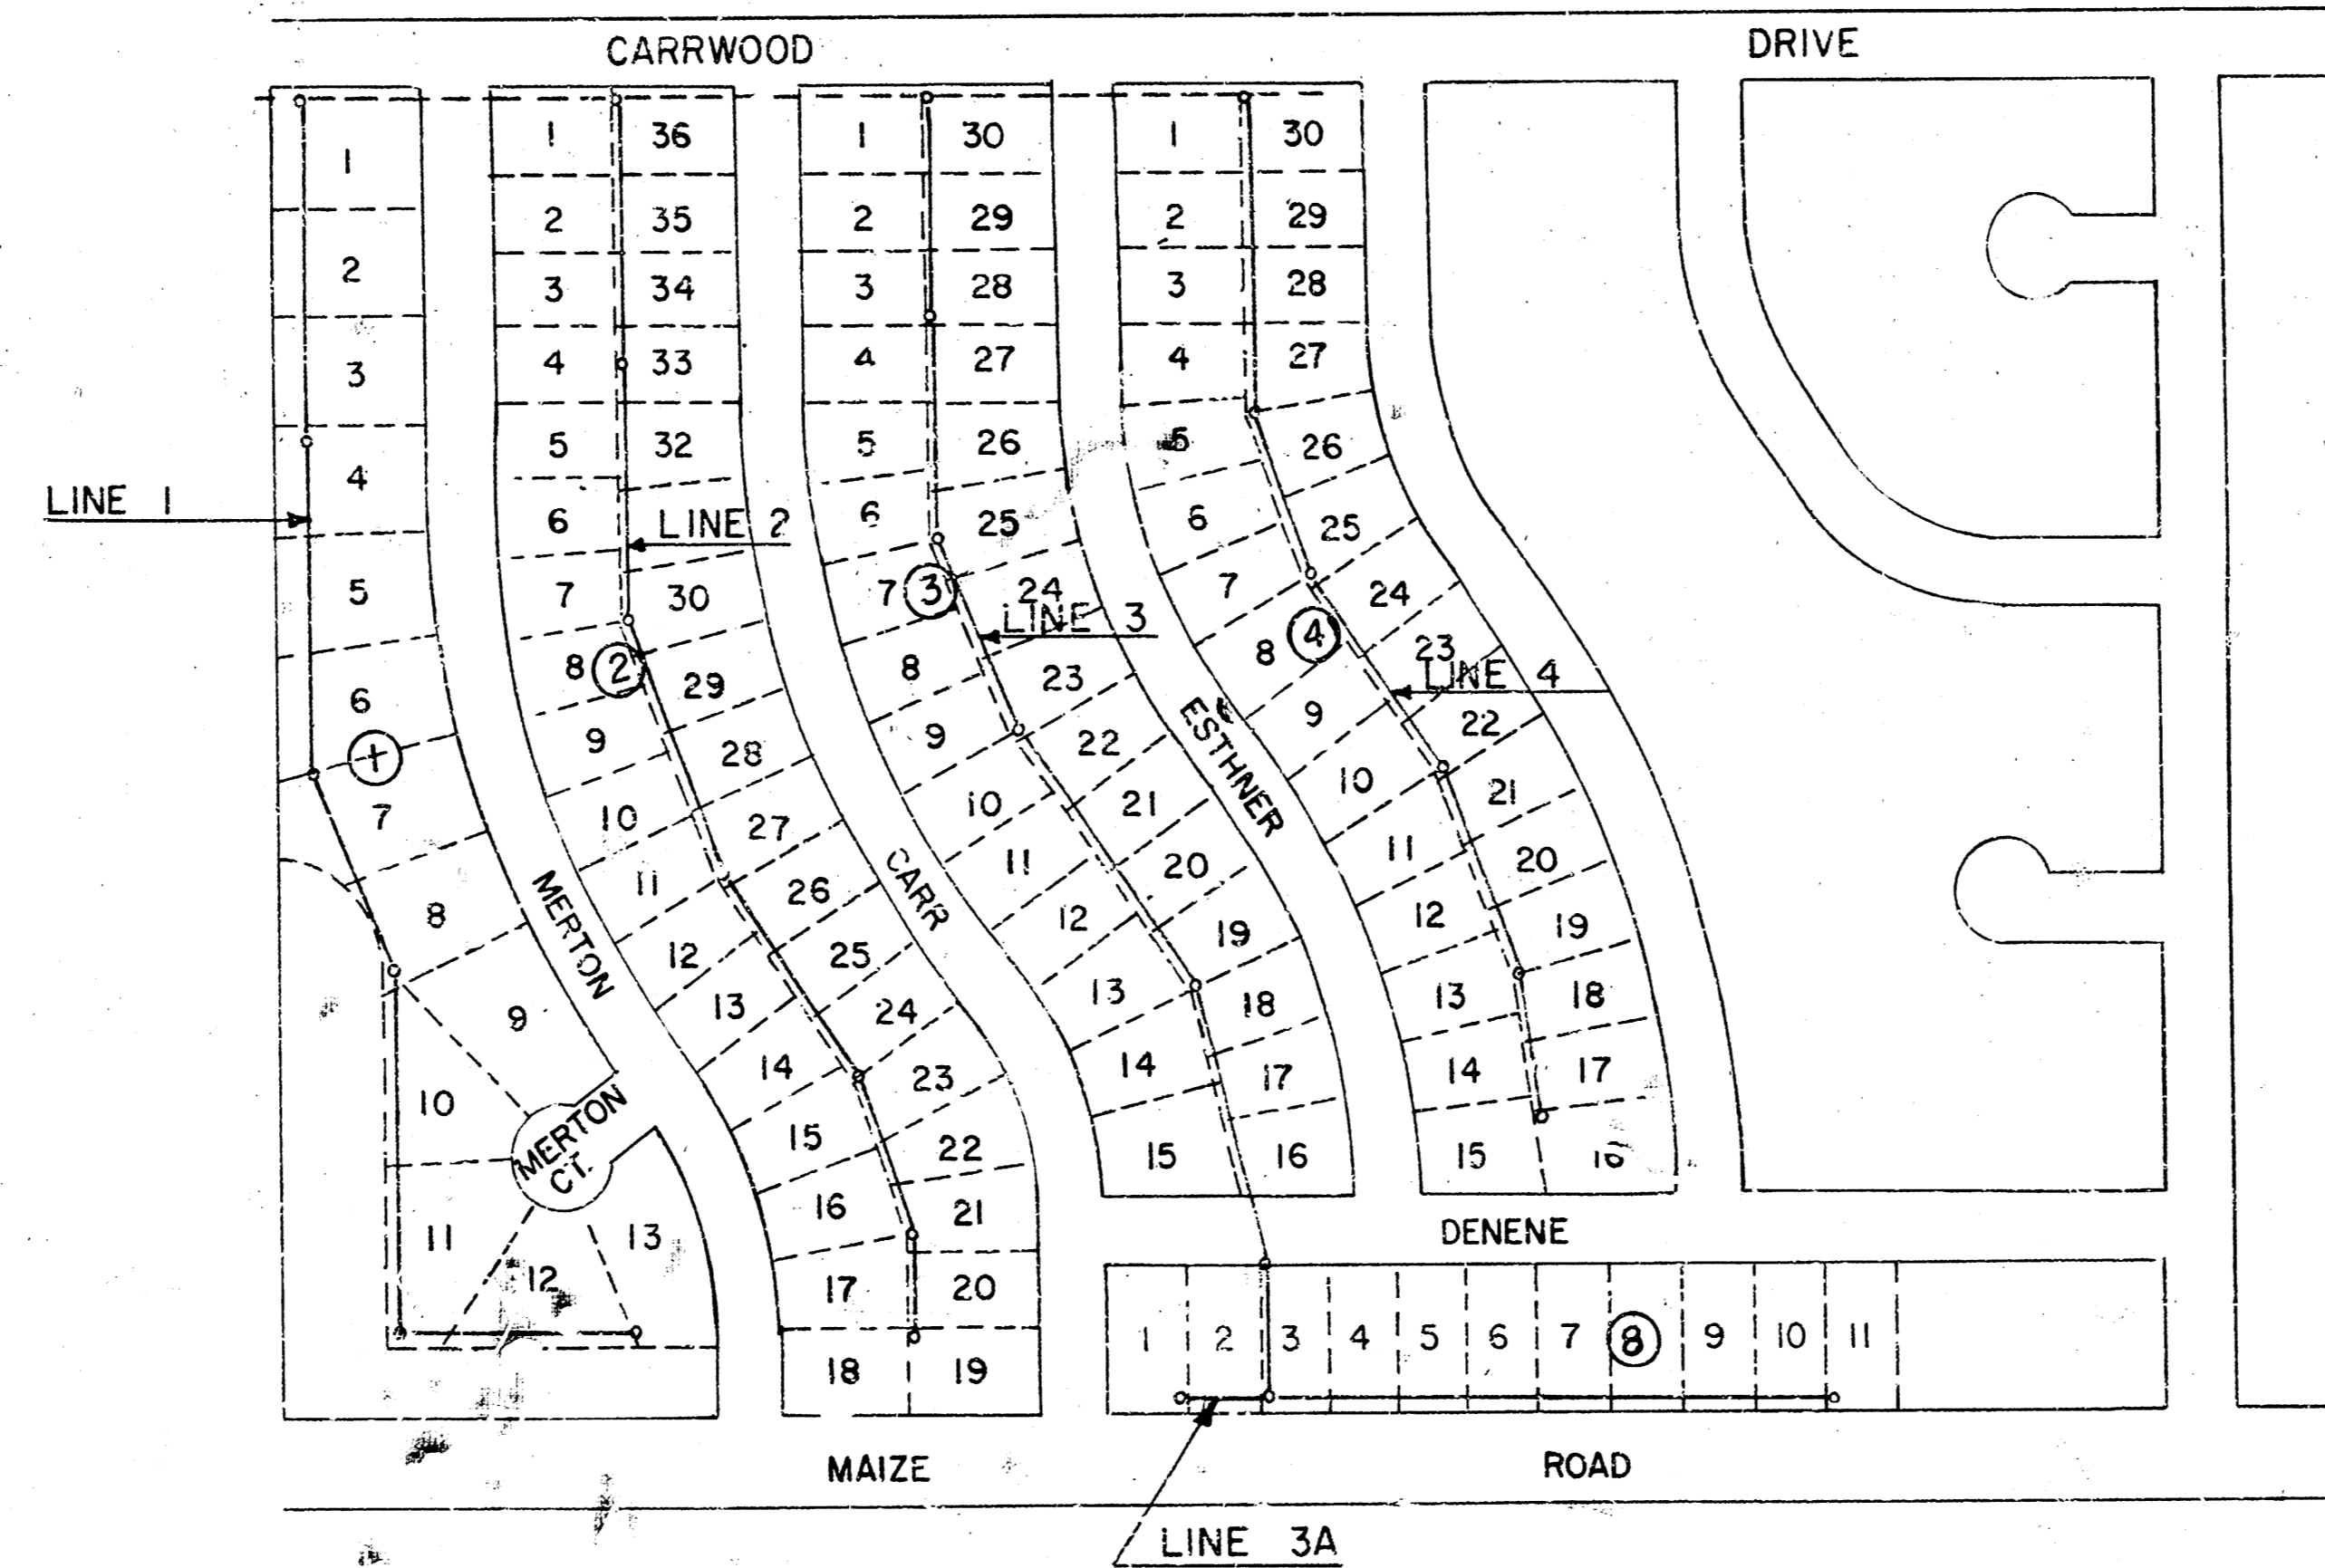

Handwritten signature and date:
Kinnick H. B... 2/15/77

VAN DOREN - HAZARD - STALLINGS
ARCHITECTS - ENGINEERS - PLANNERS
WICHITA, KANSAS









SHEET 1
OF 4




For Continuation of This Line See Sh. 4



Scale
 Horiz. 1" = 50'
 Vert. 1" = 5'

Scale:
 Horiz. 1" = 50'
 Vert. 1" = 5'

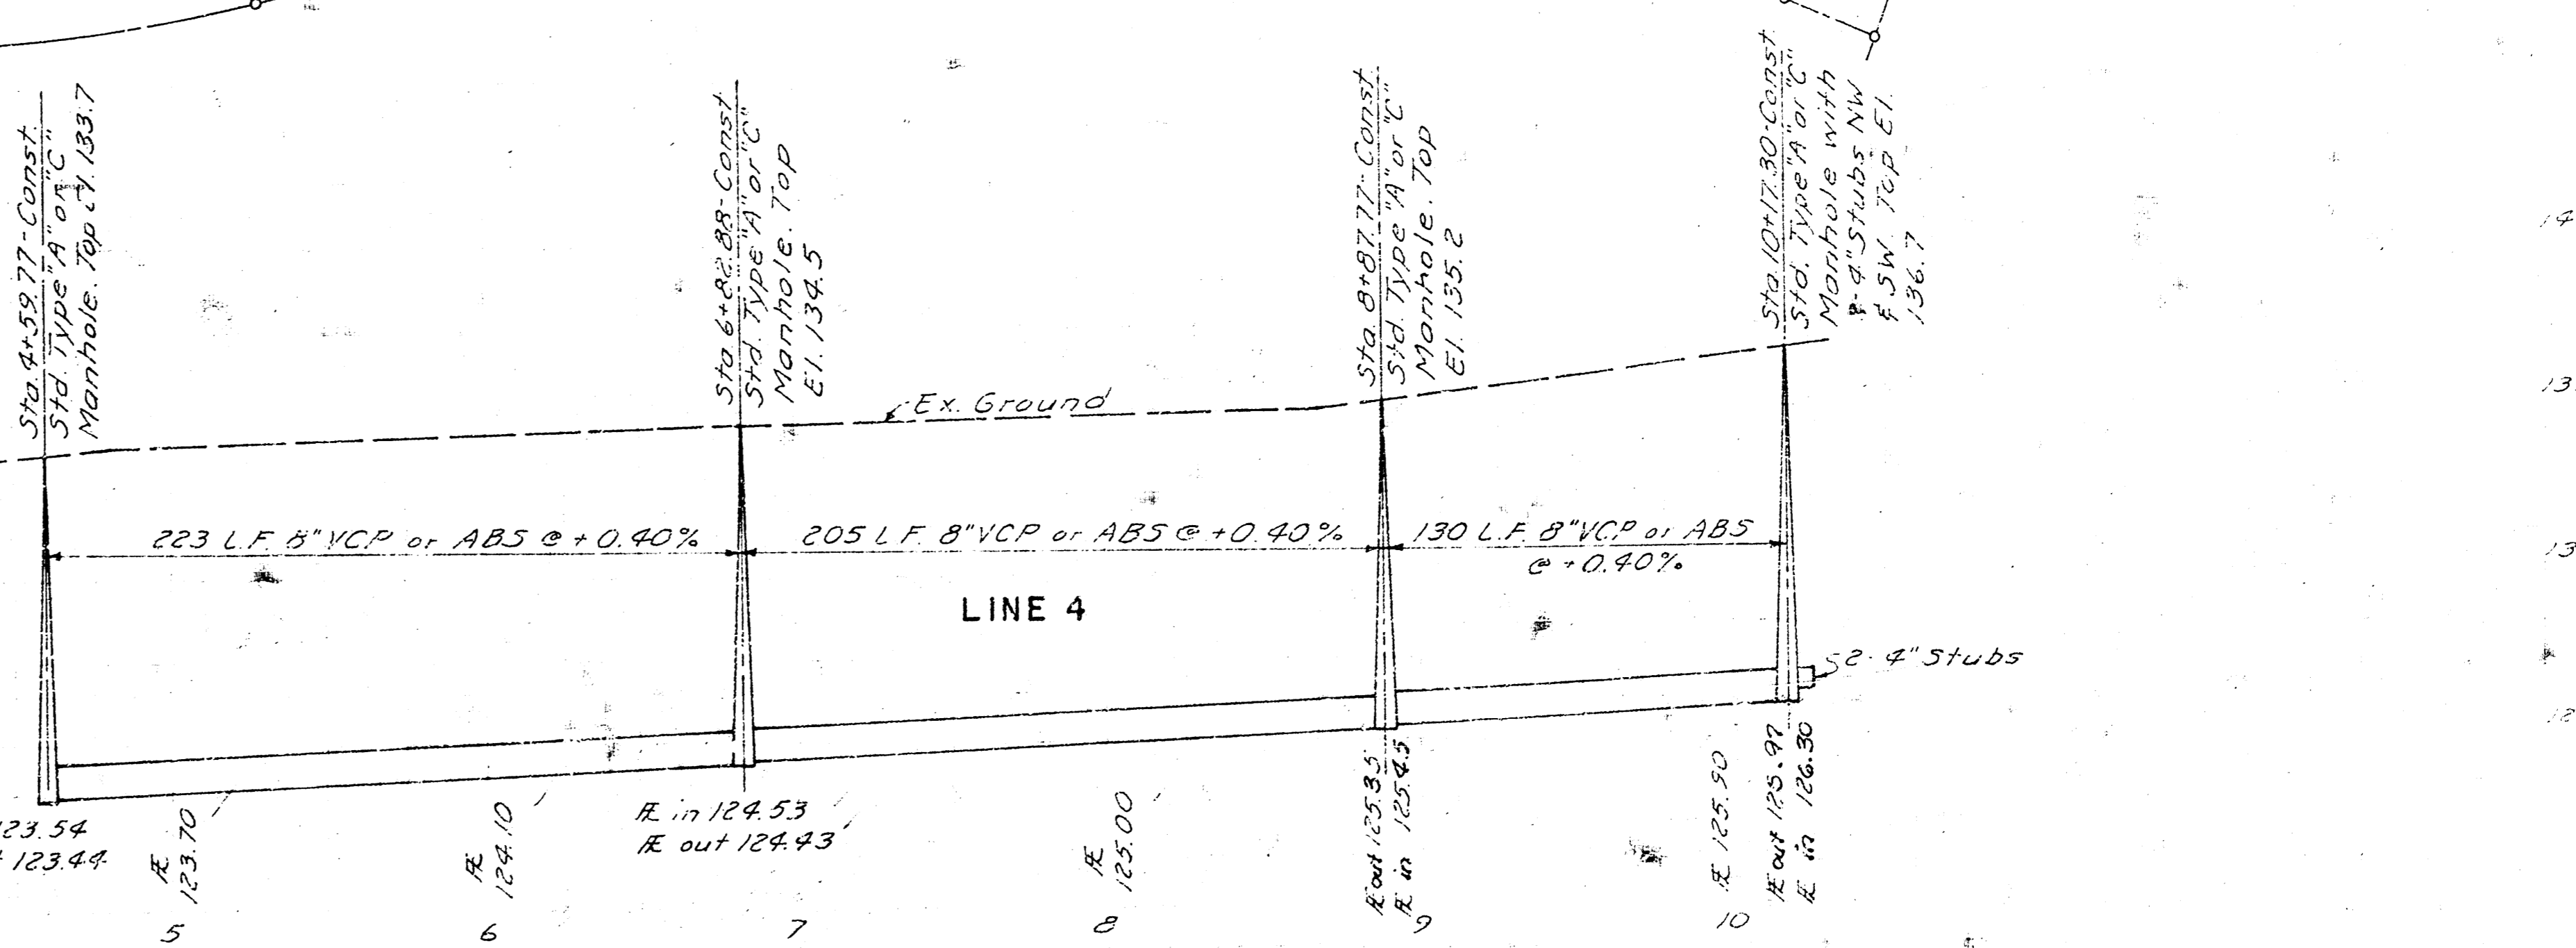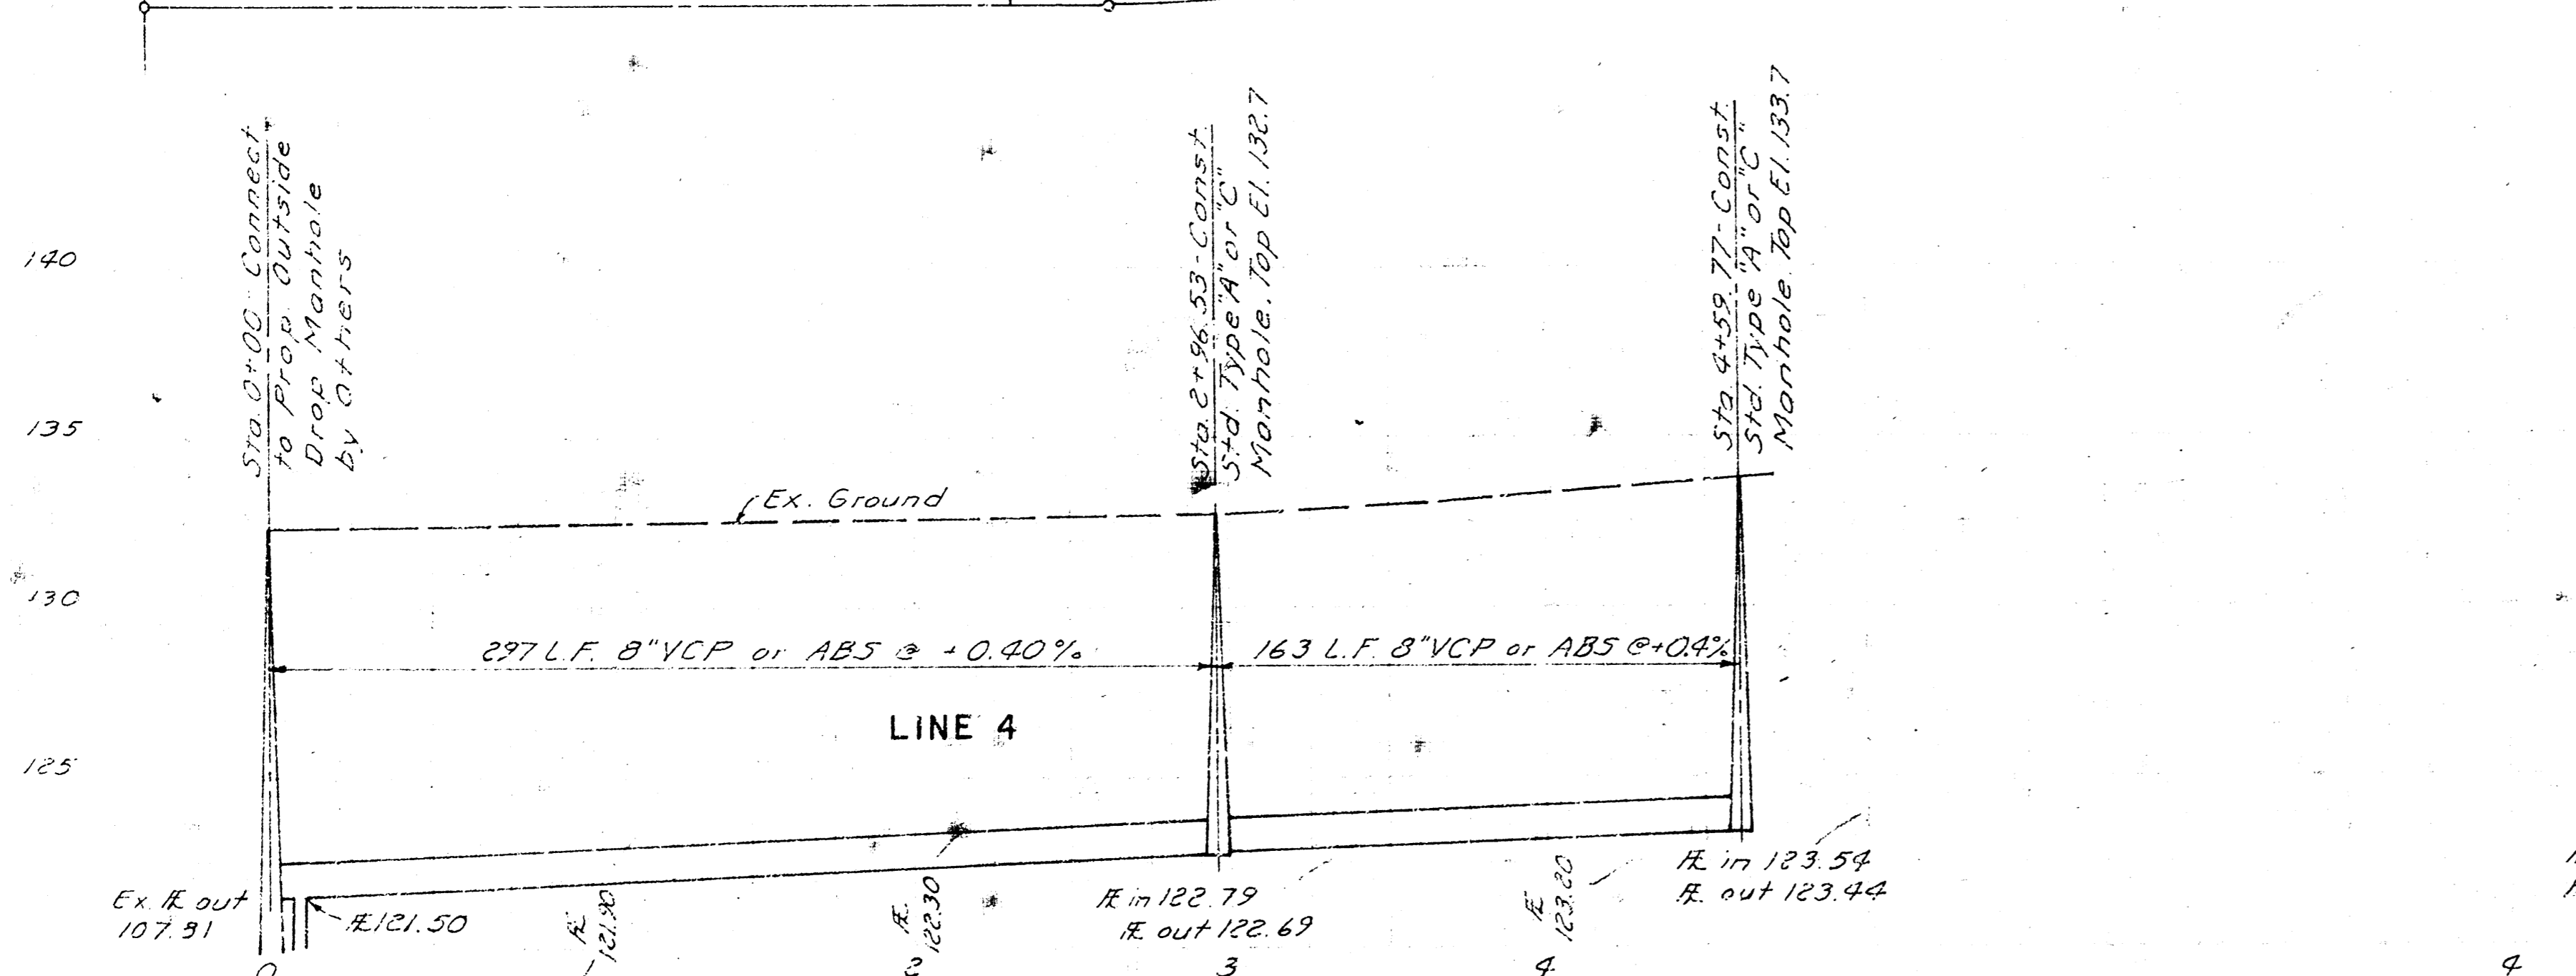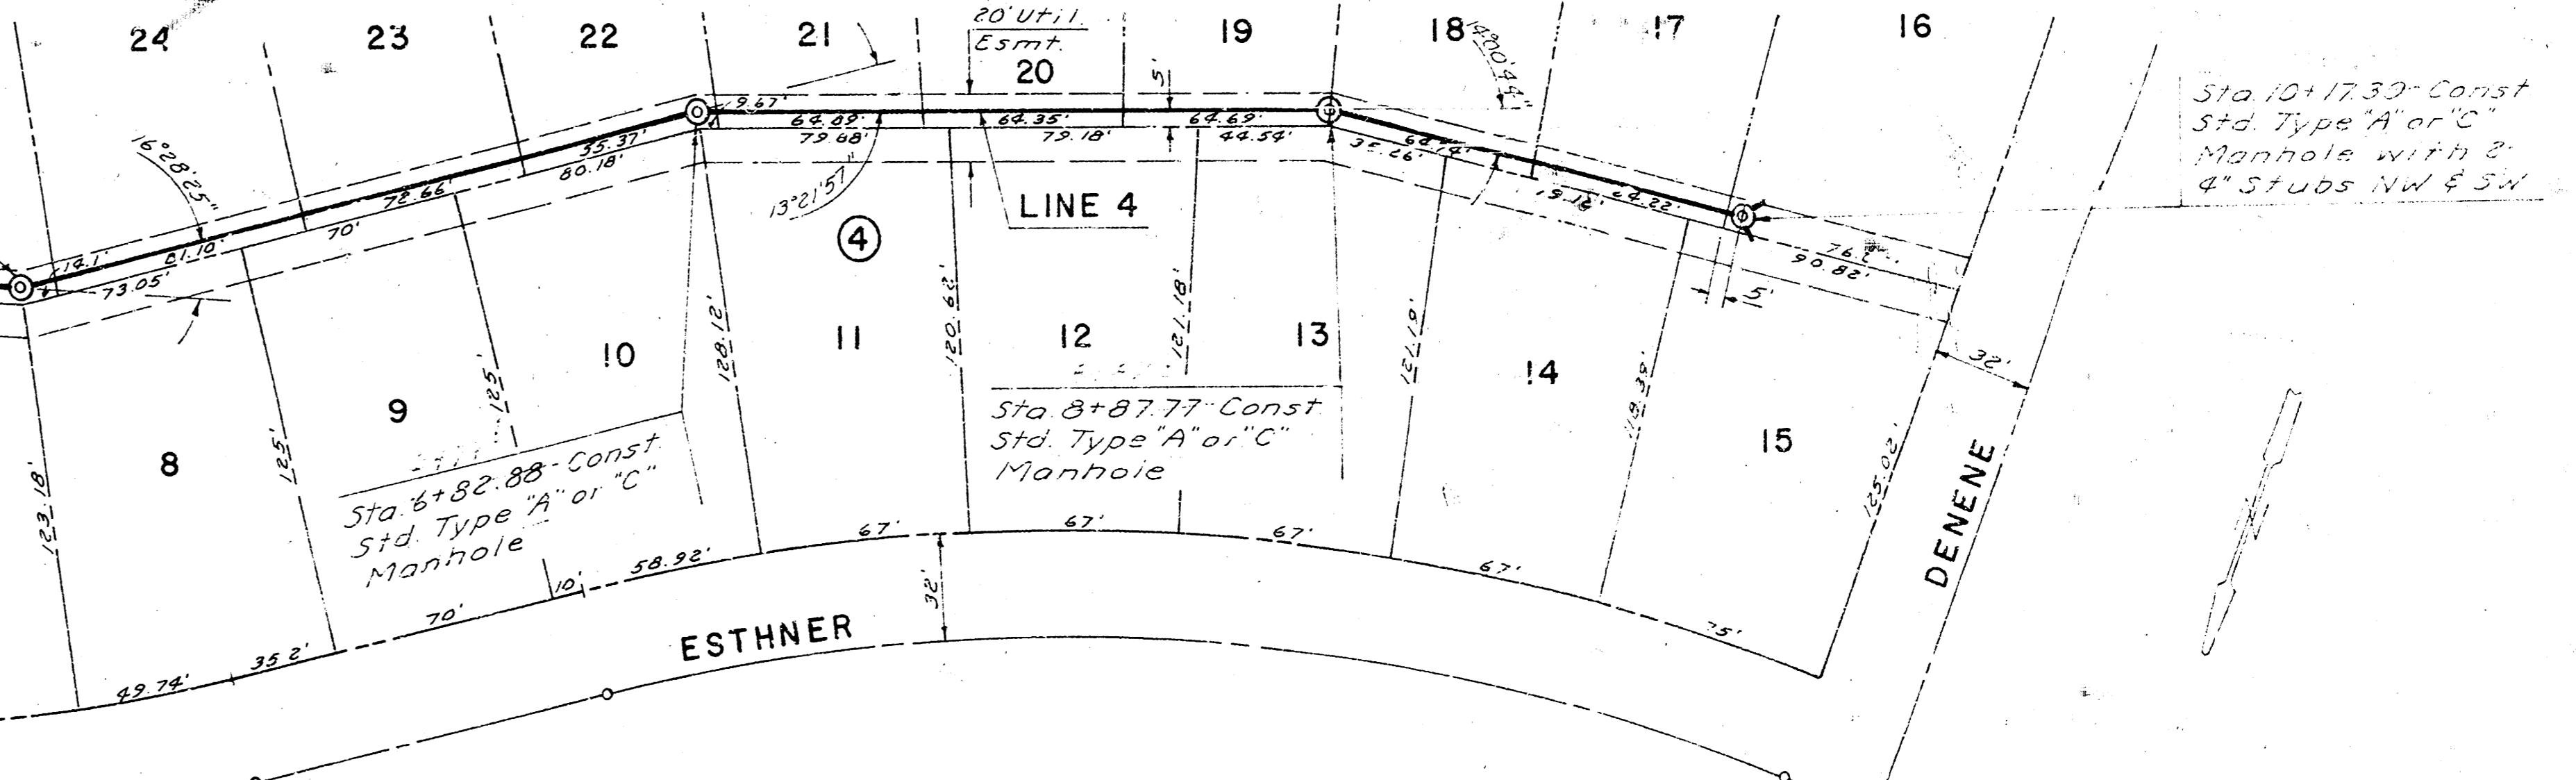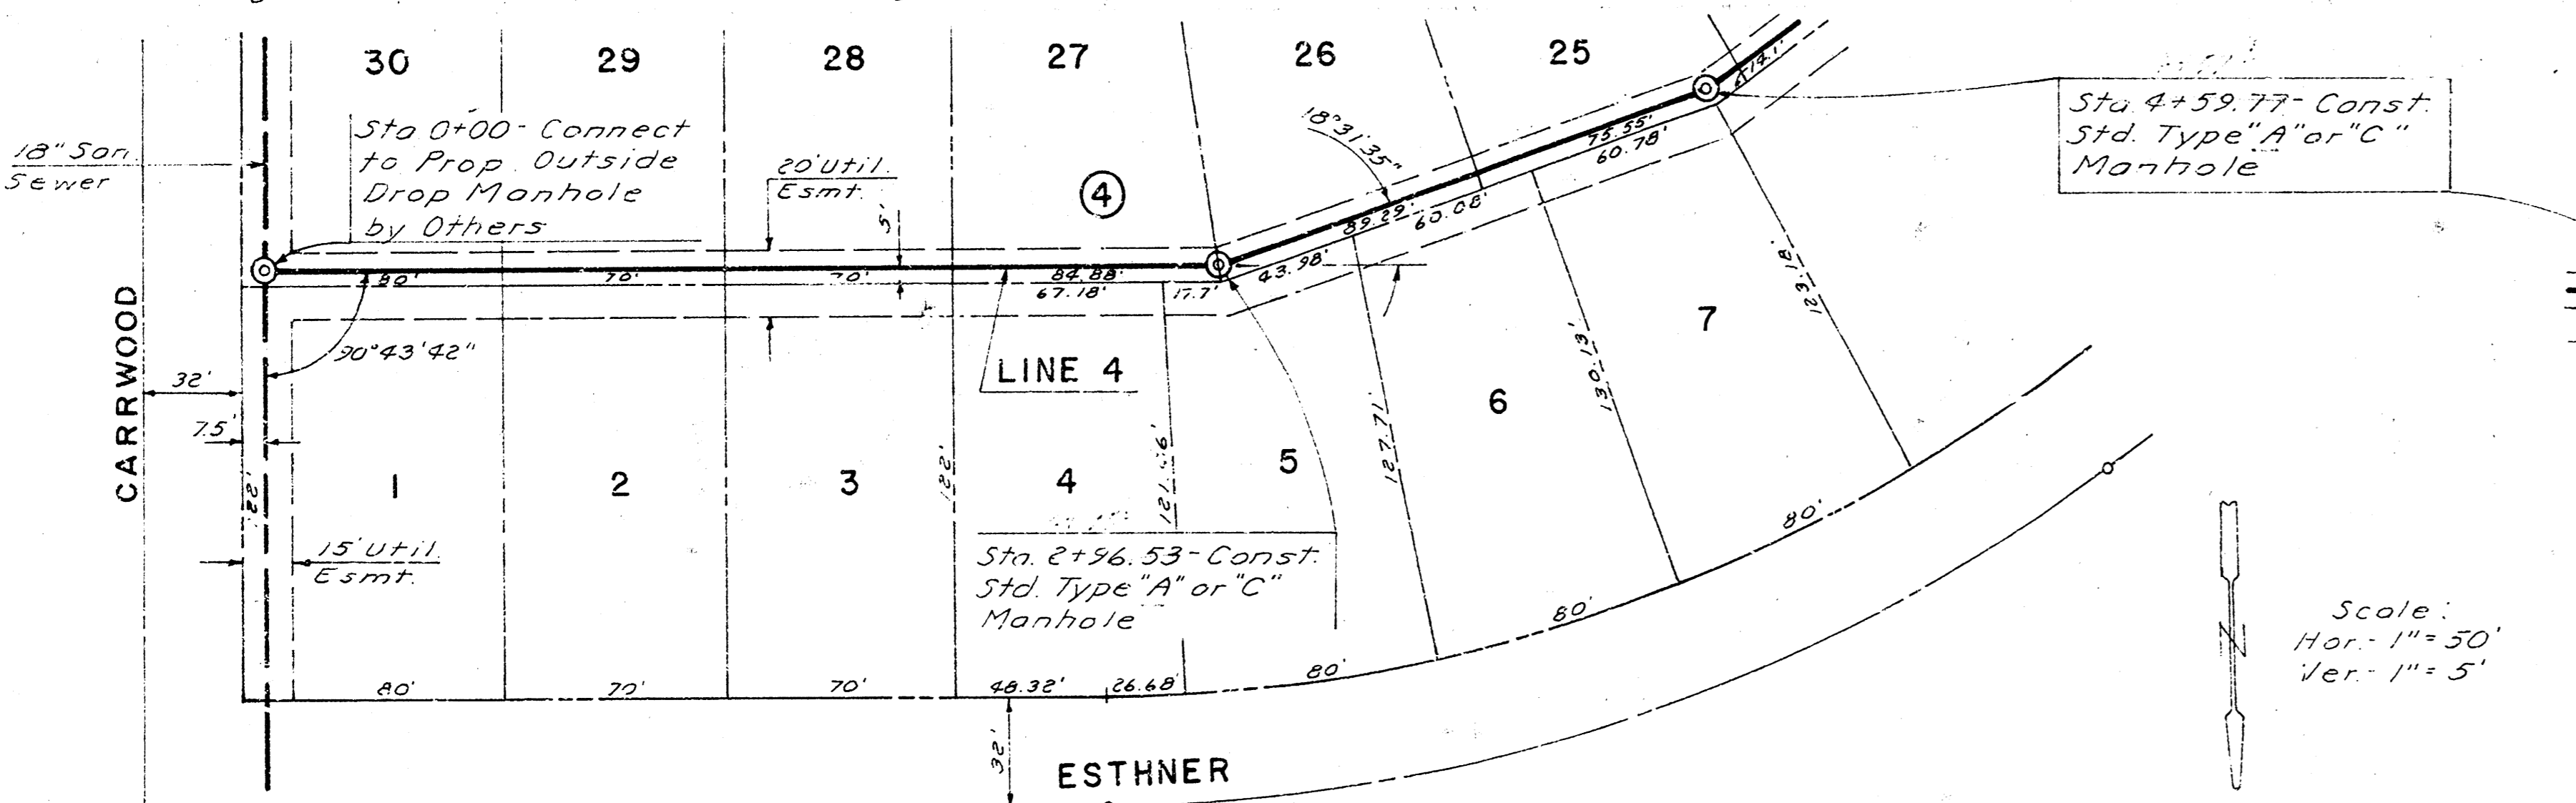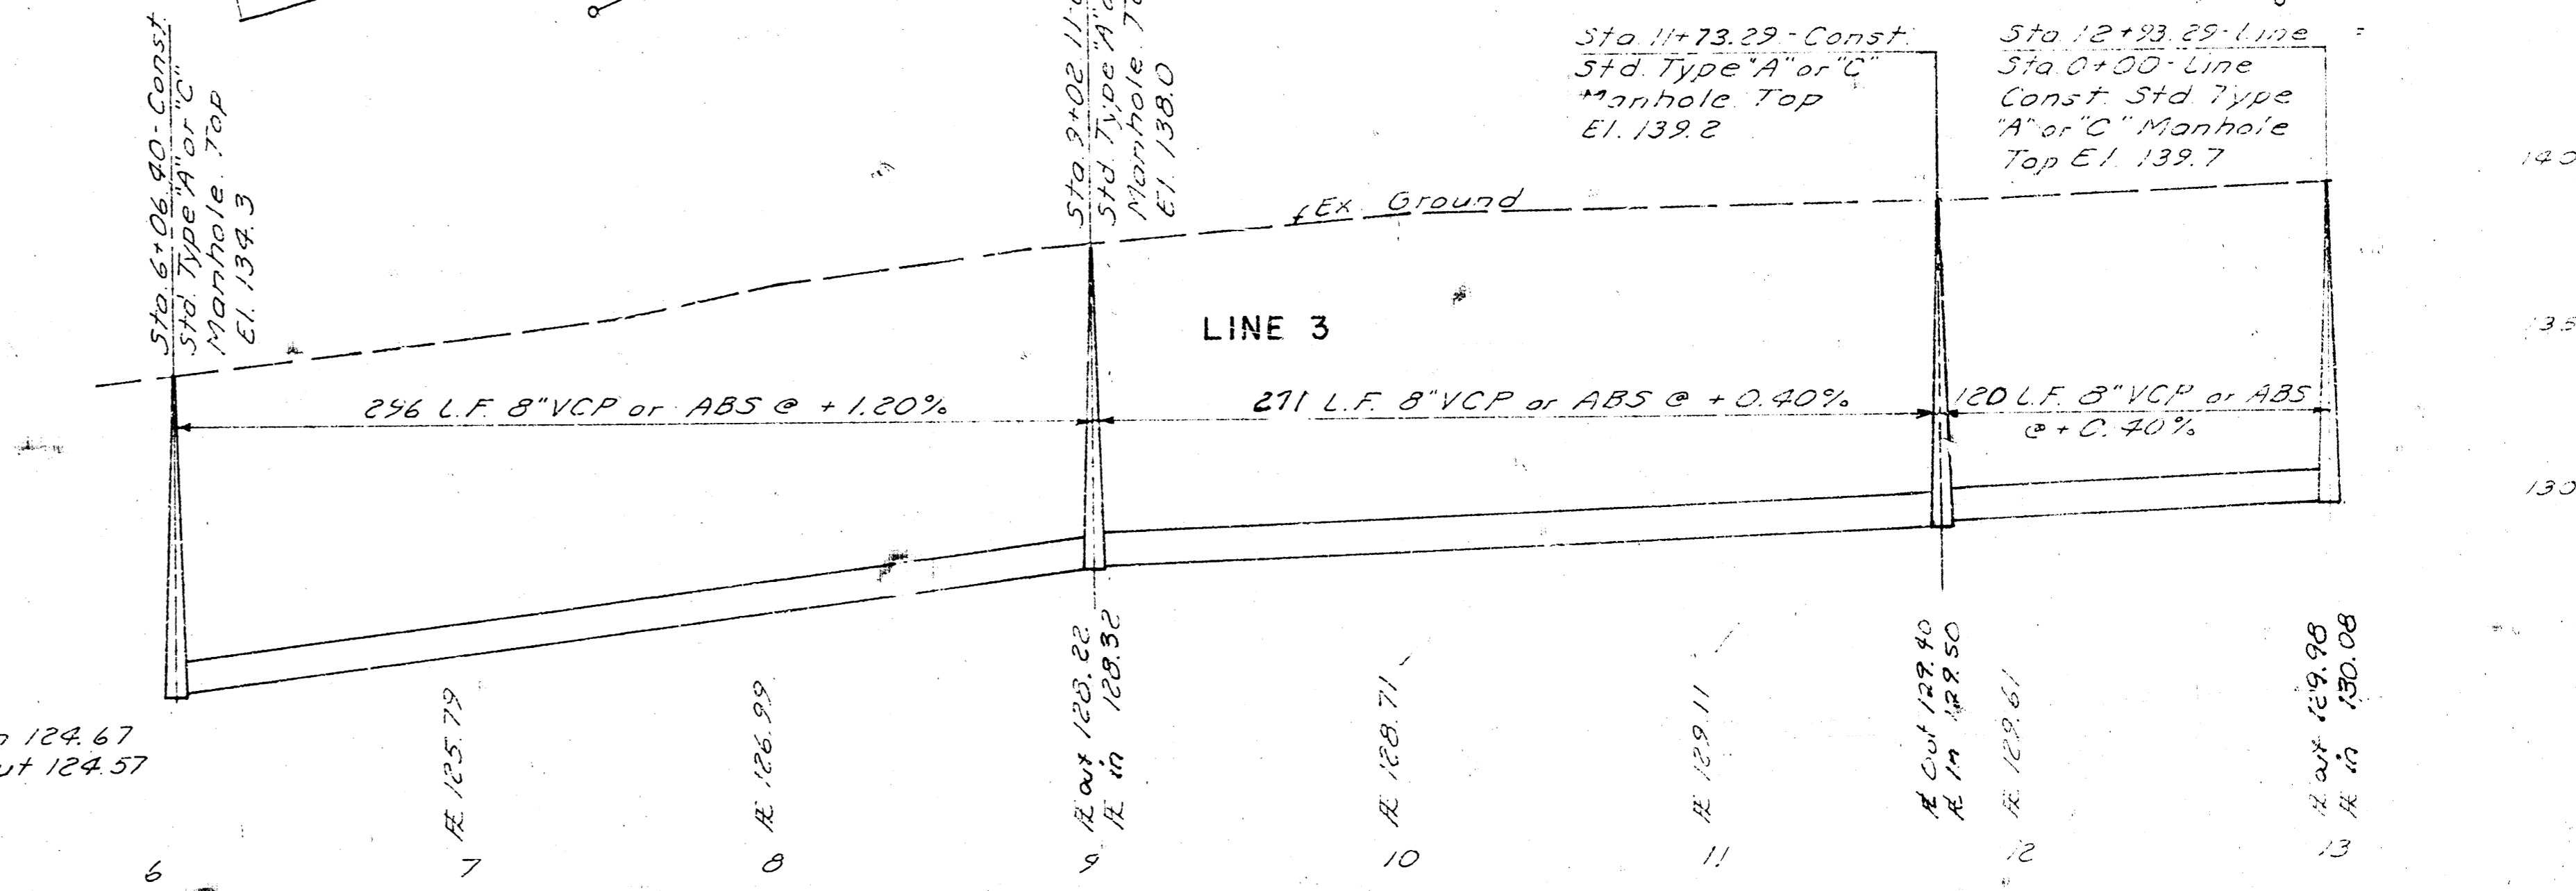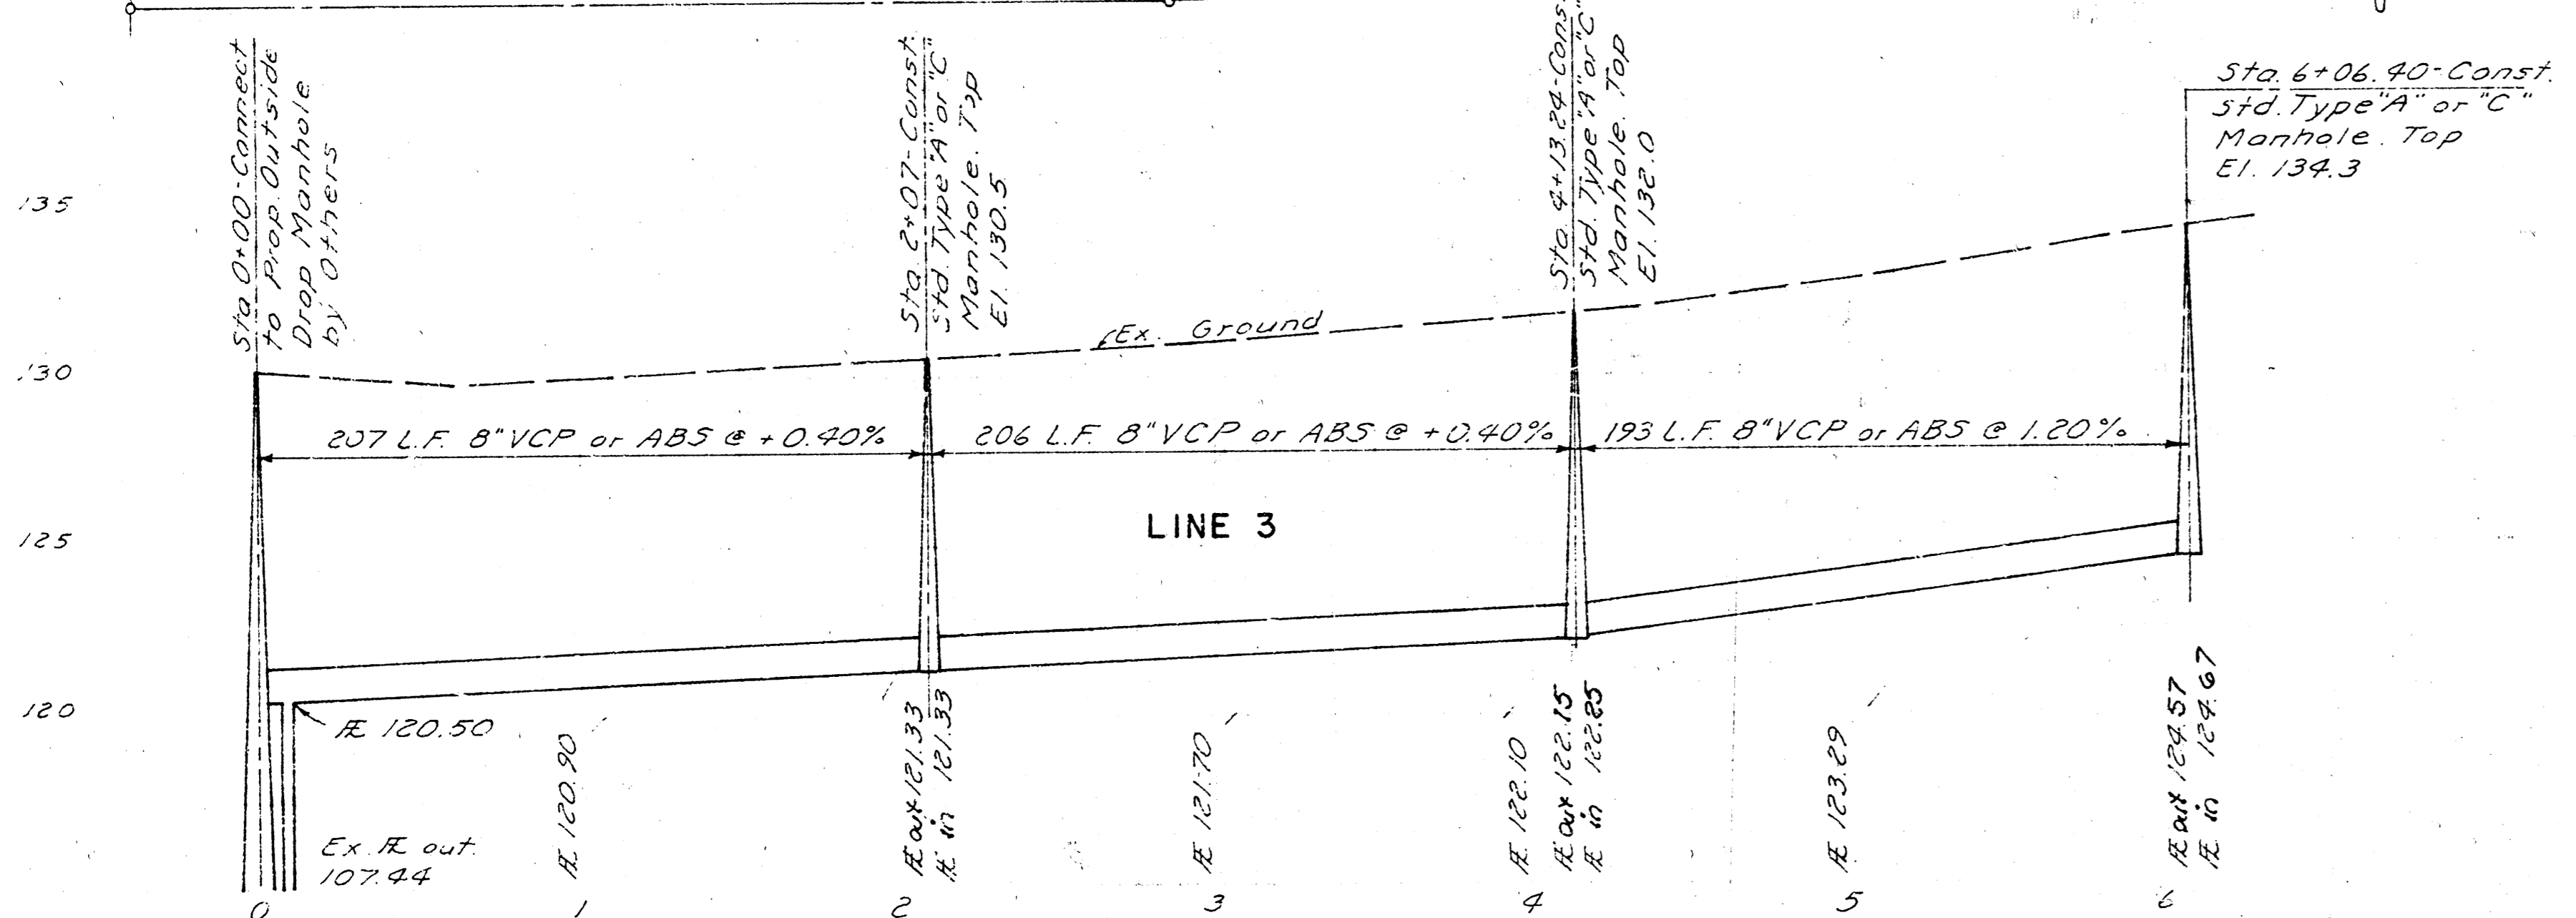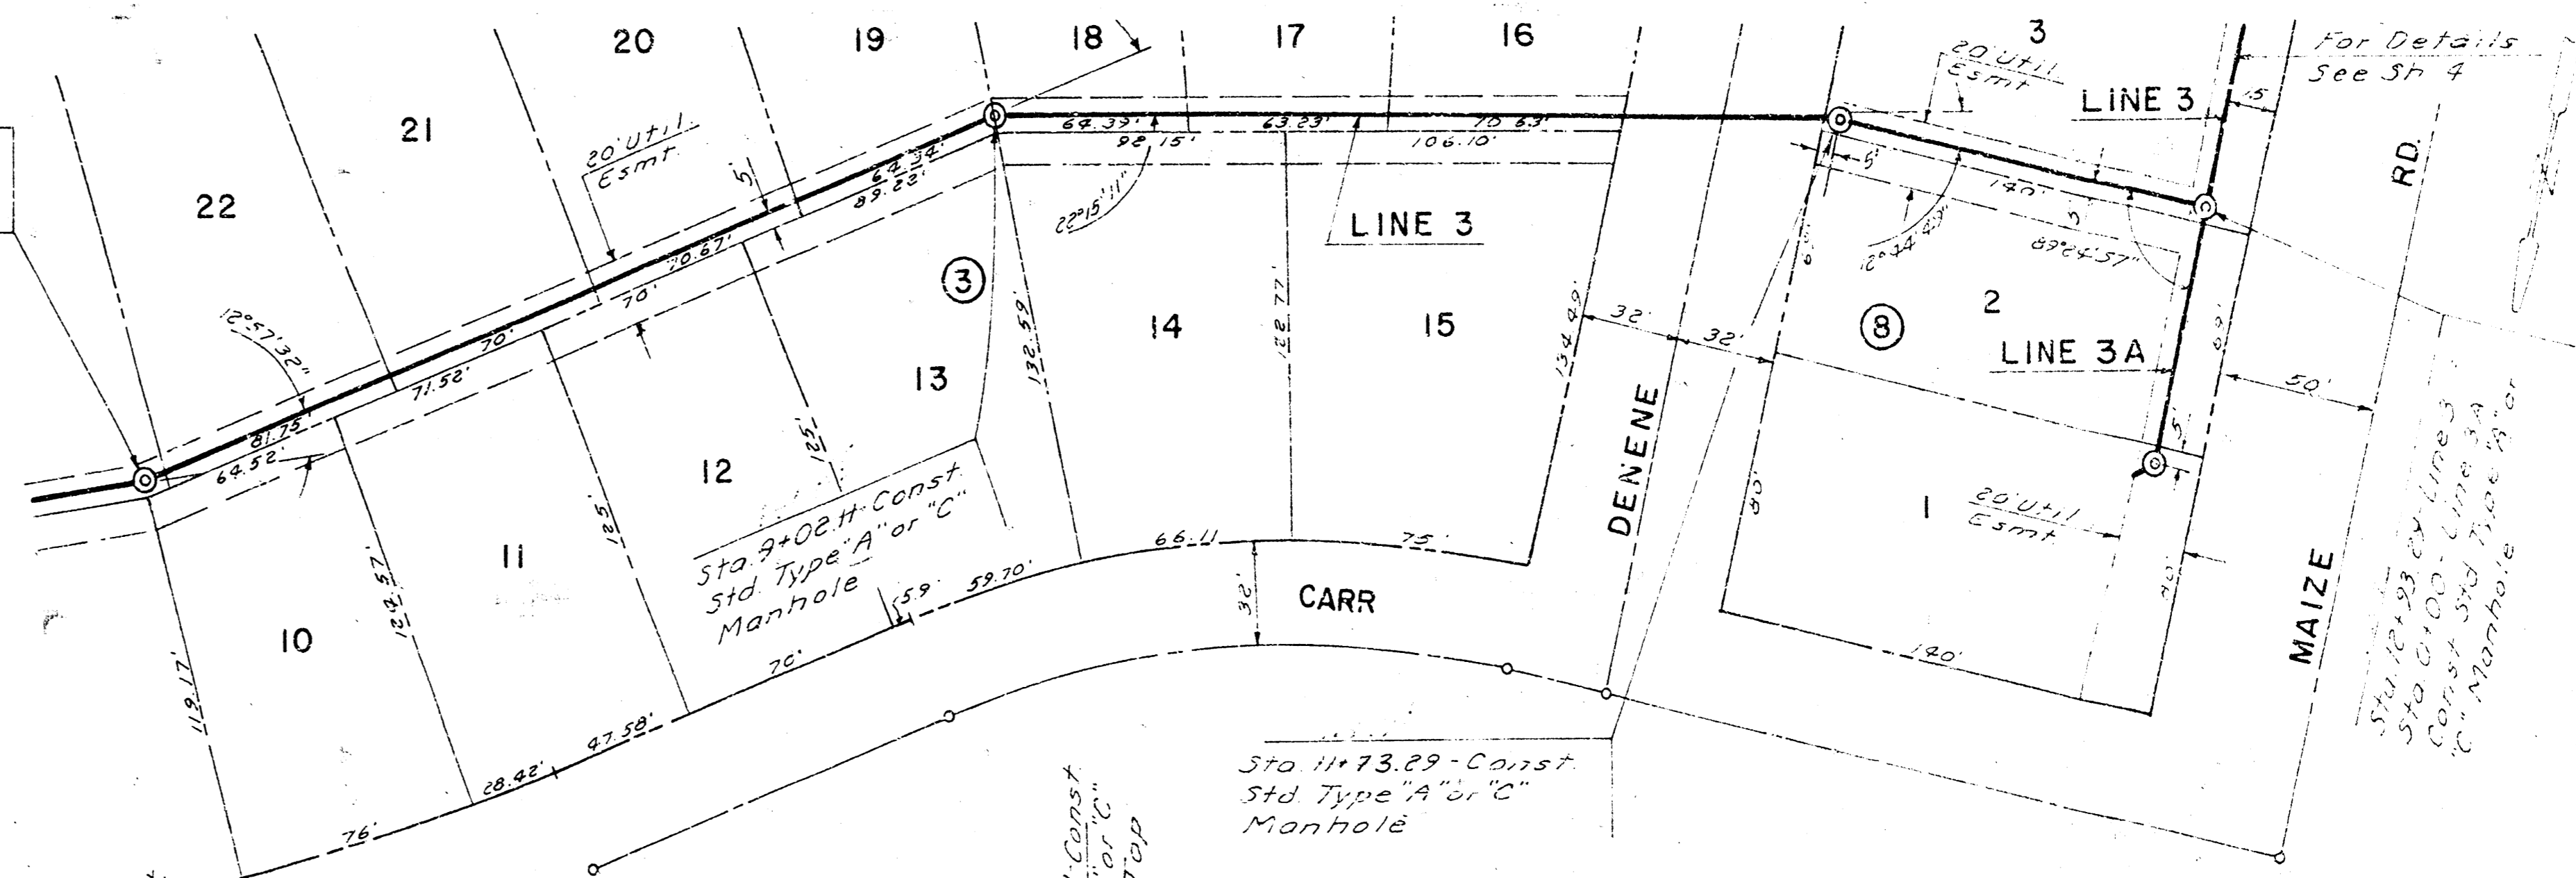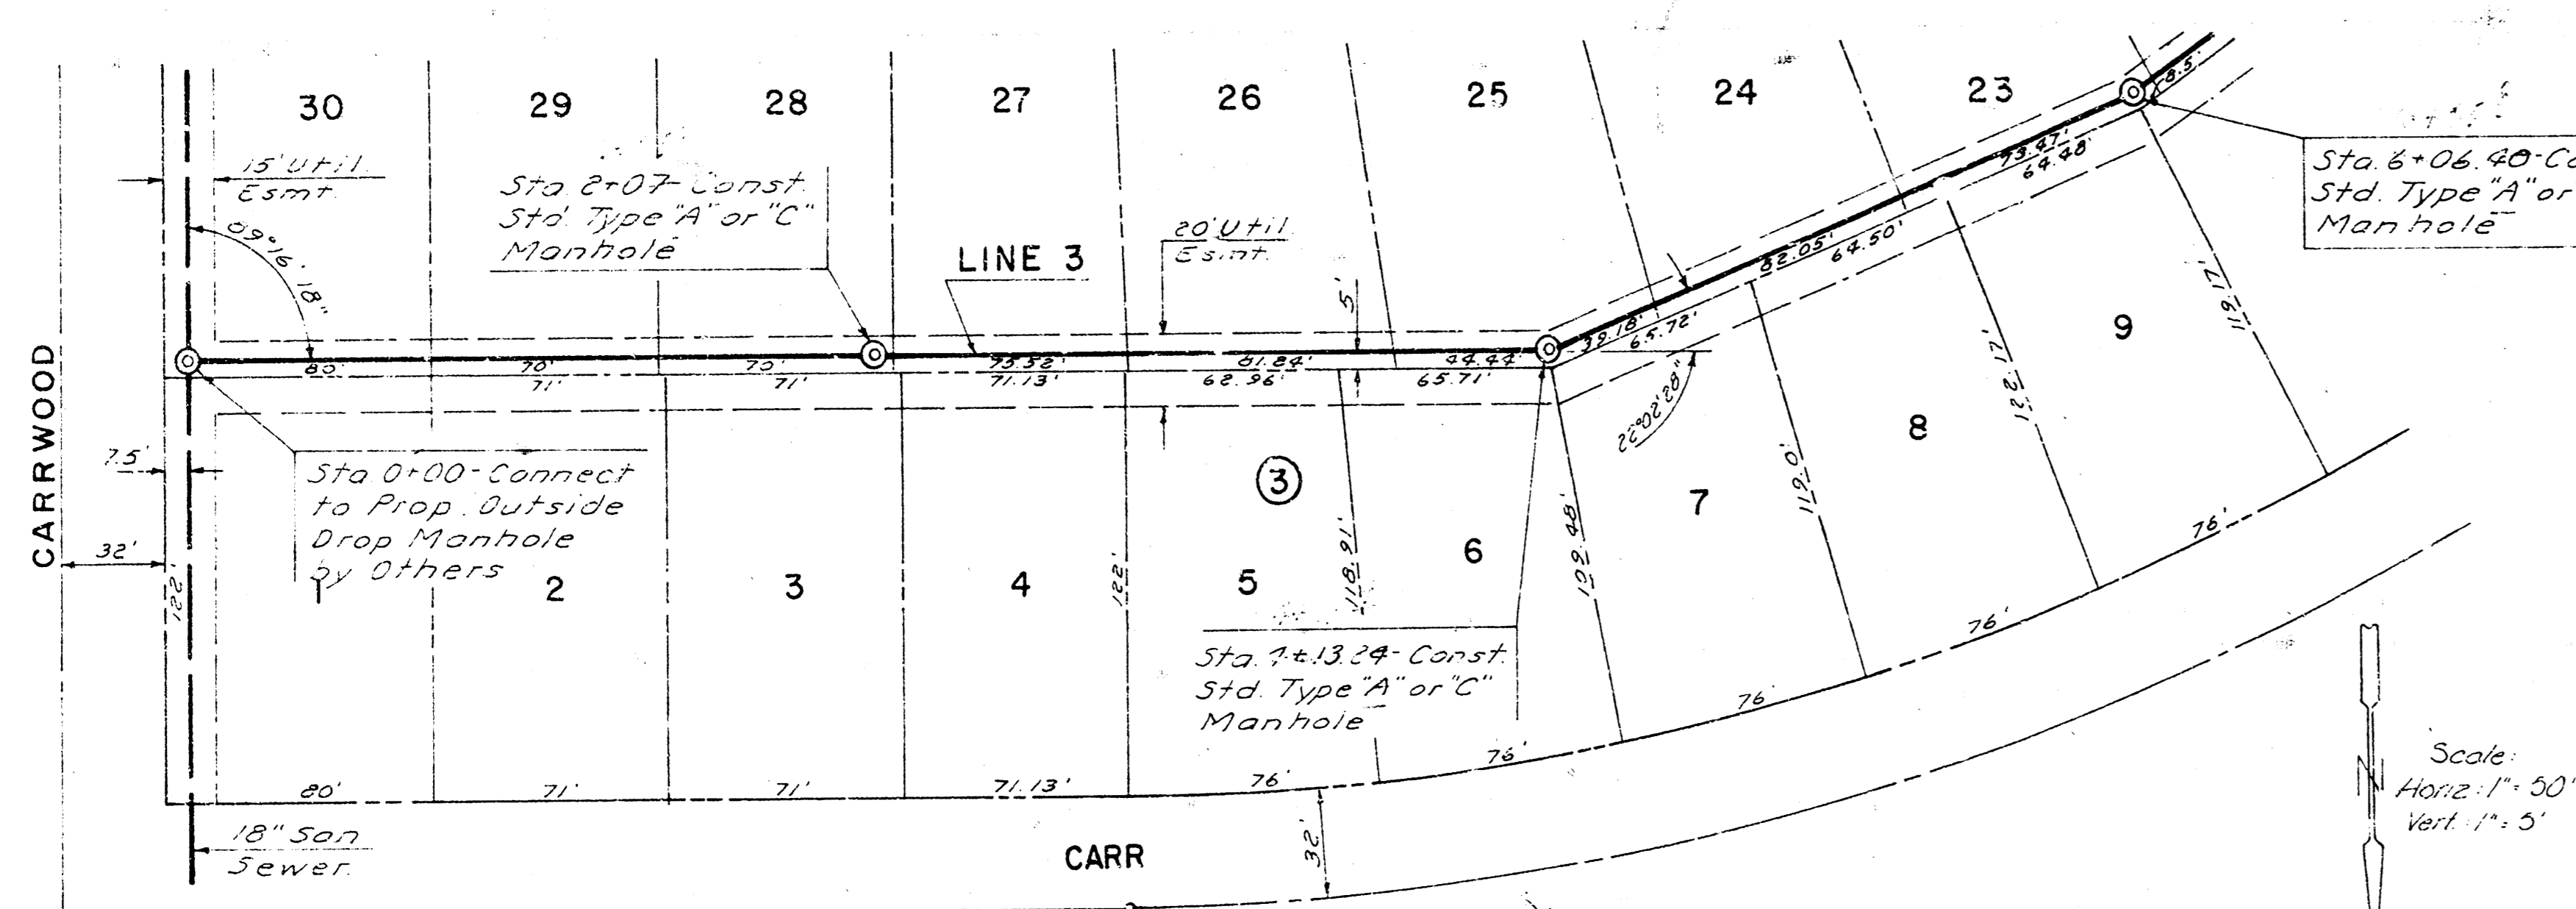

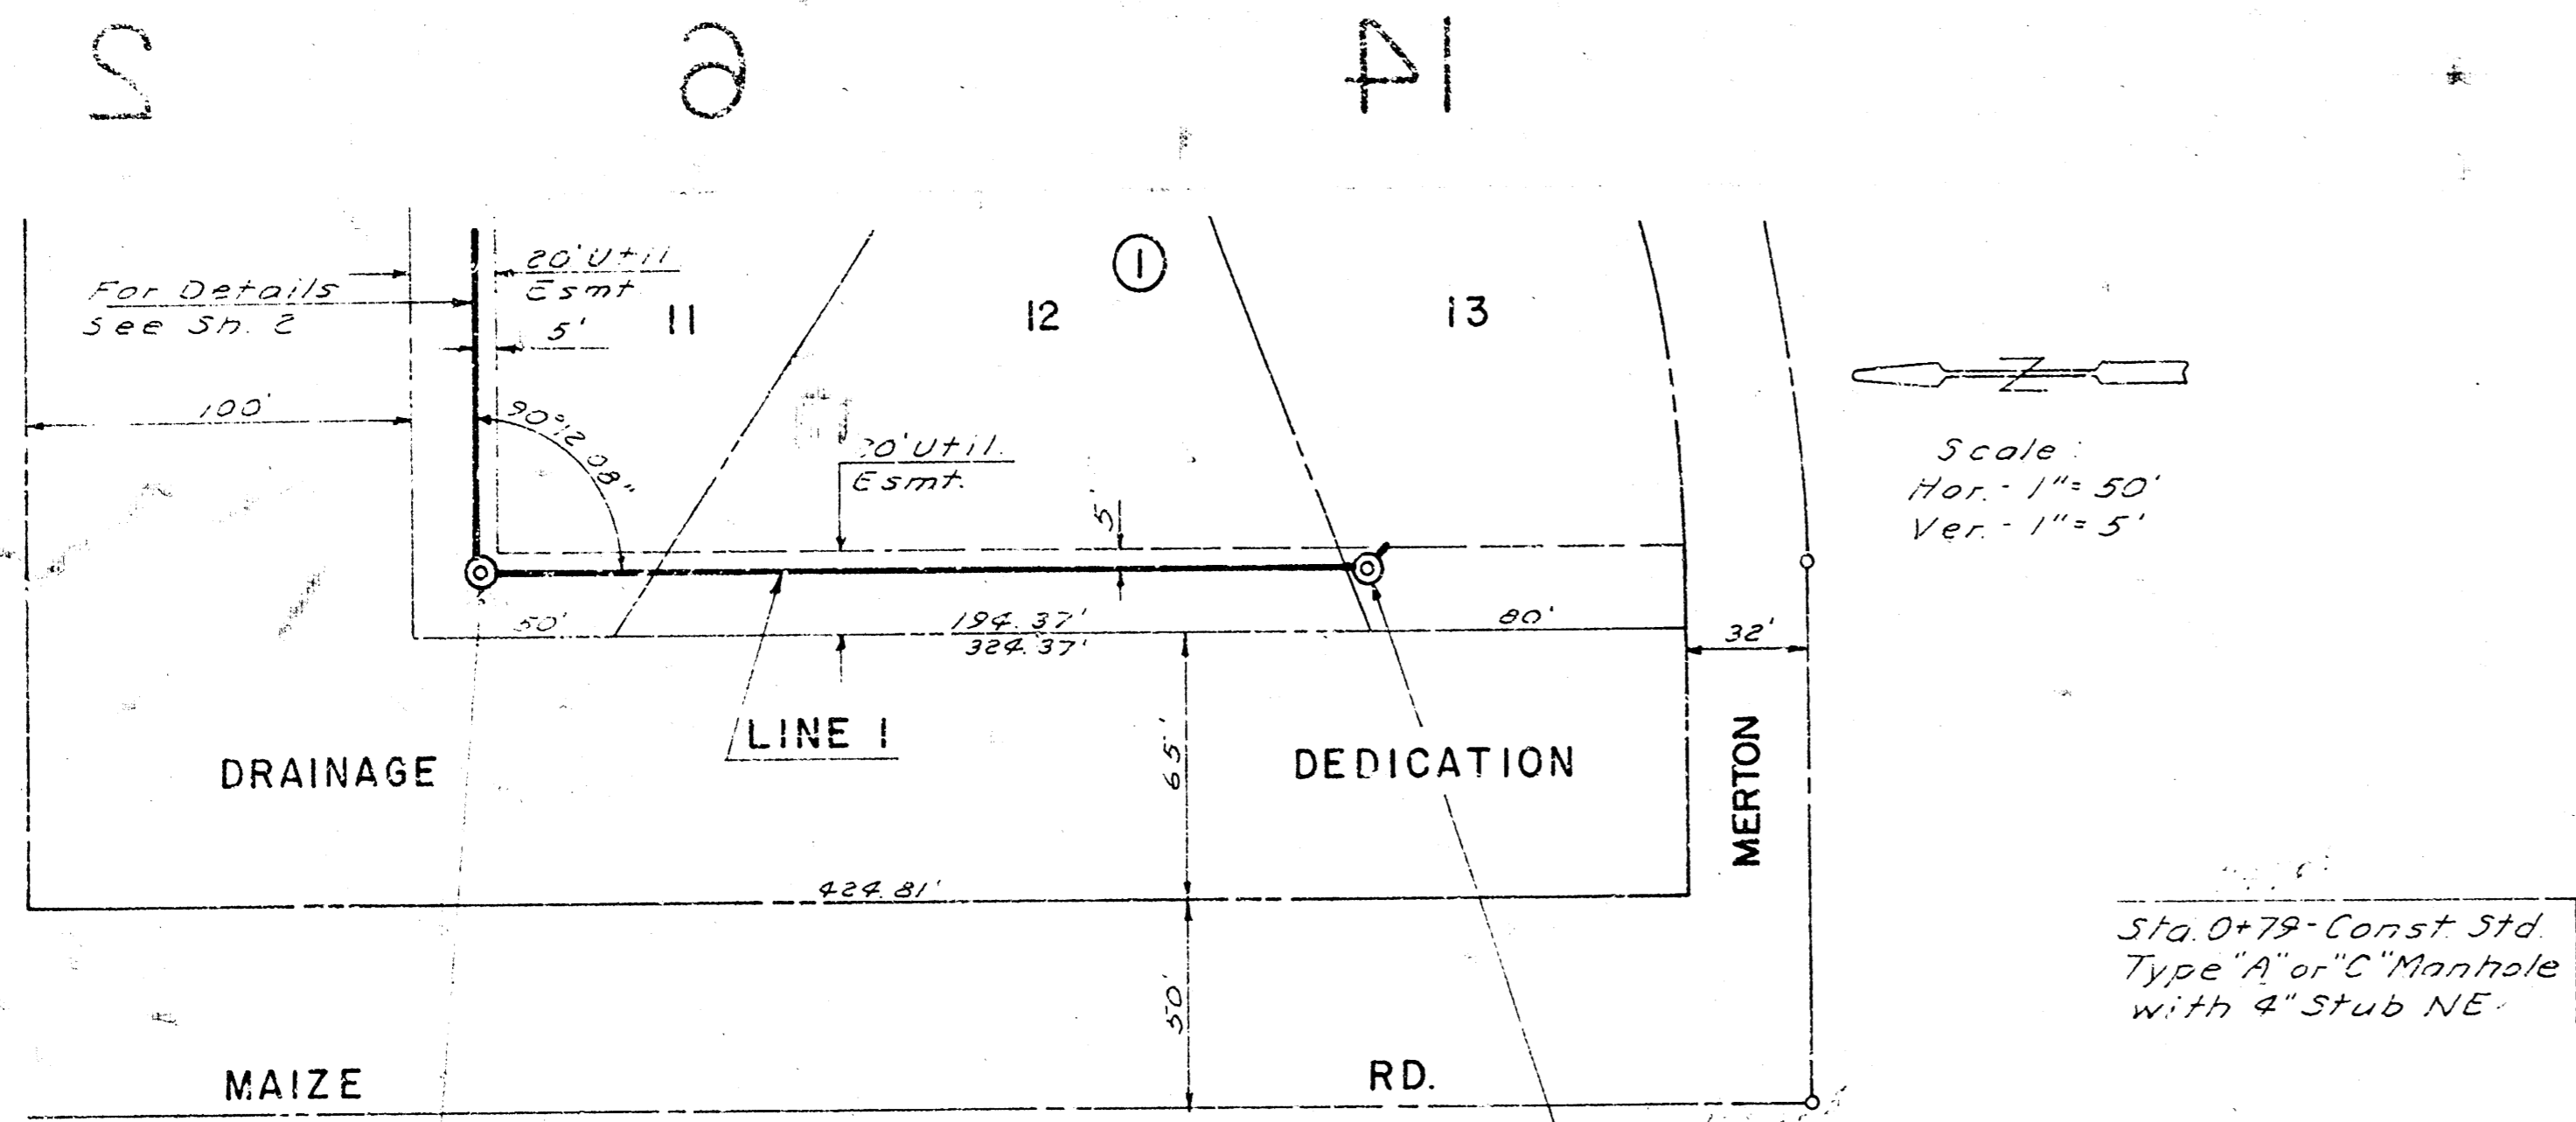

Sta 11+68.61 Const Std Type "A" or "C" Manhole
 Sta 12+98.03 Const Std Type "A" or "C" Manhole with 4" Stub SE Top E1 134.0

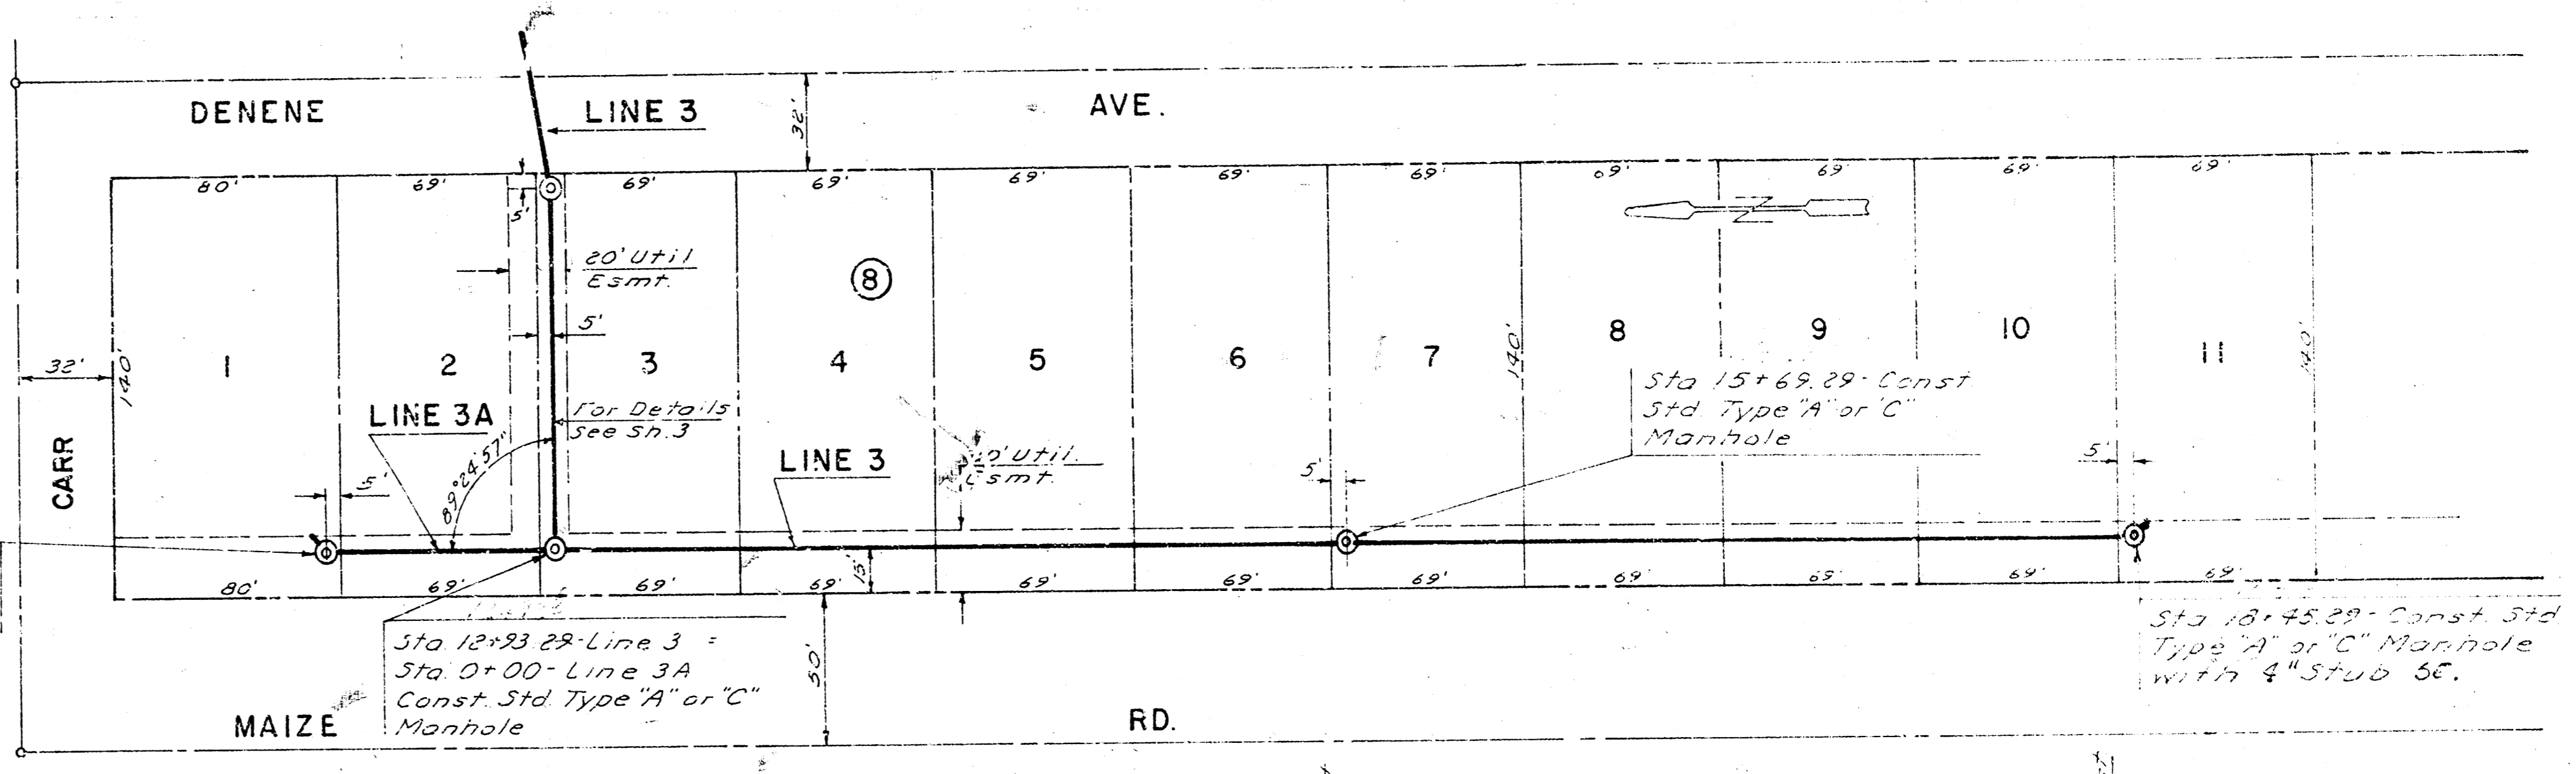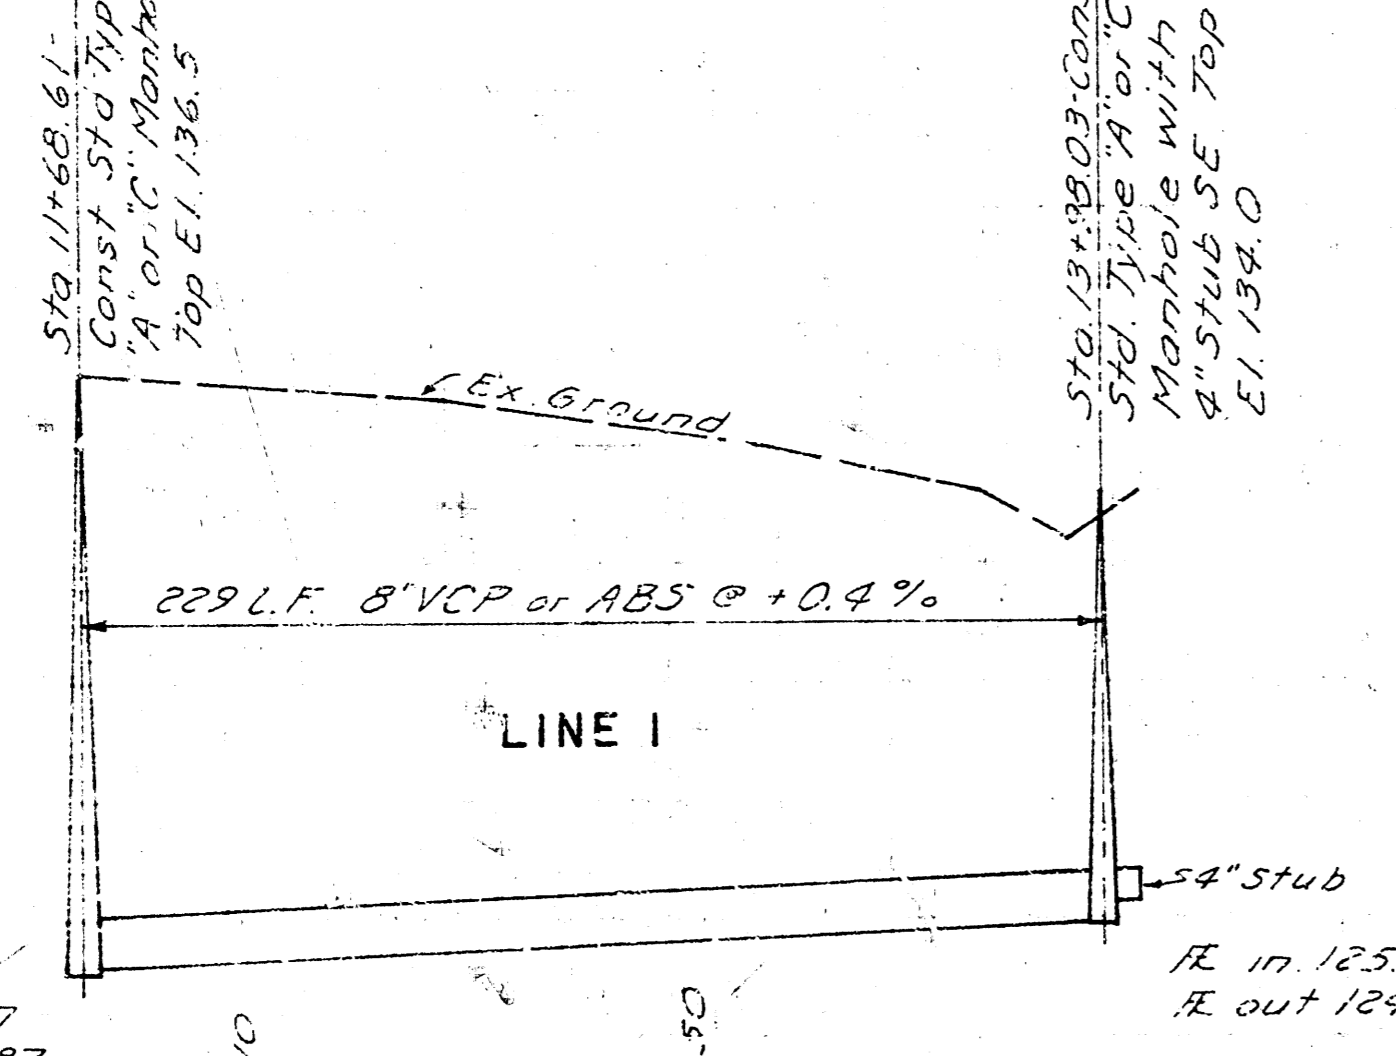

Sta 0+79 Const Std Type "A" or "C" Manhole with 4" Stub NE

Sta 12+83.28 Line 3 = Sta 0+00 Line 3A Const Std Type "A" or "C" Manhole
 Sta 15+69.29 Const Std Type "A" or "C" Manhole
 Sta 18+45.29 Const Std Type "A" or "C" Manhole with 4" Stub SE

